

P:\Sand Architecture\Euclid View Flats- #3037-13\Drawings\Working Drawings\Sheet Set\Sheet Set_0.dwg



EUCLID VIEW FLATS


234 & 238 Bates Avenue
St. Paul, MN 55106

Project Job #: #3037-13

SHEET INDEX



SITE LOCATION MAP

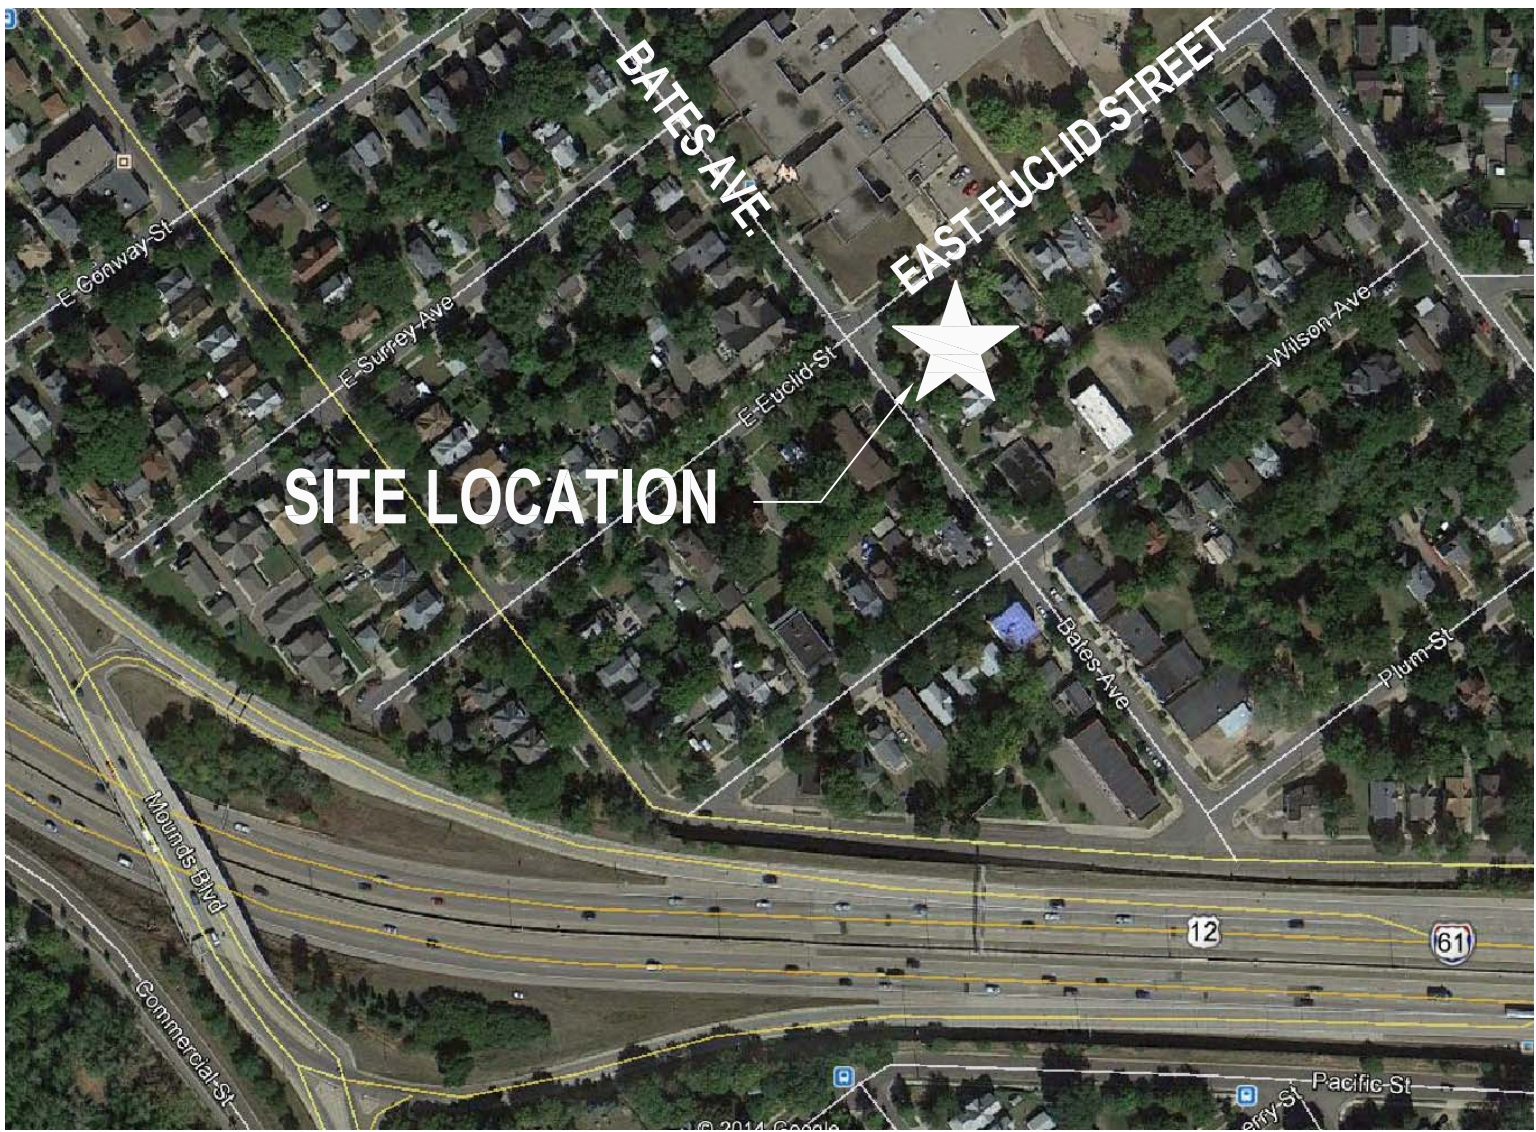

PROJECT INFORMATION

ARCHITECT:

SAND ARCHITECTS, LLC.
366 SOUTH TENTH AVENUE
P.O. BOX 727
WAITE PARK, MN 56387-0727
(320) 202-3100 / FAX (320) 202-3139

MECH. / ELEC. ENGINEER:

DESIGN TREE ENGINEERING AND LAND SURVEYING
3339 W. ST. GERMAIN ST., SUITE 250
SAINT CLOUD, MN 56301
(320) 217-5557 / FAX (320) 217-5597

ALTA SURVEY:

PARAMOUNT ENGINEERING, LLC.
1440 ARCADE STREET
SAINT PAUL, MN 55106
(651) 771-0544



I HEREBY CERTIFY THAT THIS PLAN, SPECIFICATION OR REPORT WAS PREPARED BY ME OR UNDER MY DIRECT SUPERVISION & THAT I AM A DULY LICENSED ARCHITECT UNDER THE LAWS OF MINNESOTA

SIGNATURE: _____
TYPED OR PRINTED NAME: WHITNEY A. LOUGHEED
REGISTRATION NO.: 49185
DATE: 08 / 18 / 2014

THESE DRAWINGS AND SPECIFICATIONS ARE THE SOLE PROPERTY OF SAND COMPANIES, INC. ANY REPRODUCTION OR REUSE OF THESE DOCUMENTS IS FORBIDDEN WITHOUT WRITTEN PERMISSION FROM SAND COMPANIES, INC.



PROJECT NO.: 3037-13
DRAWN BY: CMS
CHECKED BY: WAL
DATE: -- / -- / --
REVISED DATE: -- / -- / --

**EUCLID VIEW
FLATS**
234 & 238 Bates Ave.
St. Paul, MN 55106

TITLE SHEET & INDEX

T-0.0

-- / -- / --
-- / -- / --
-- / -- / --

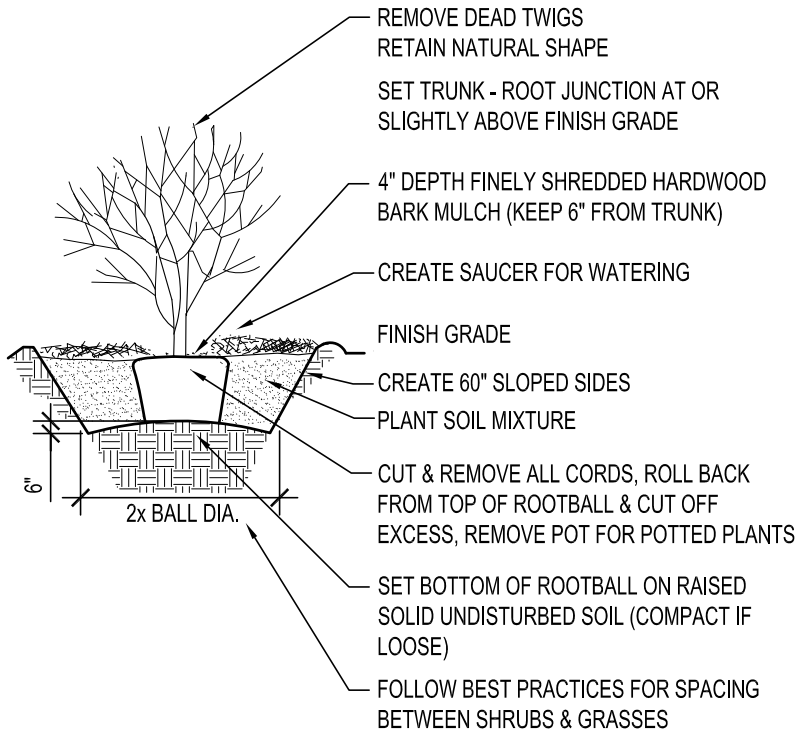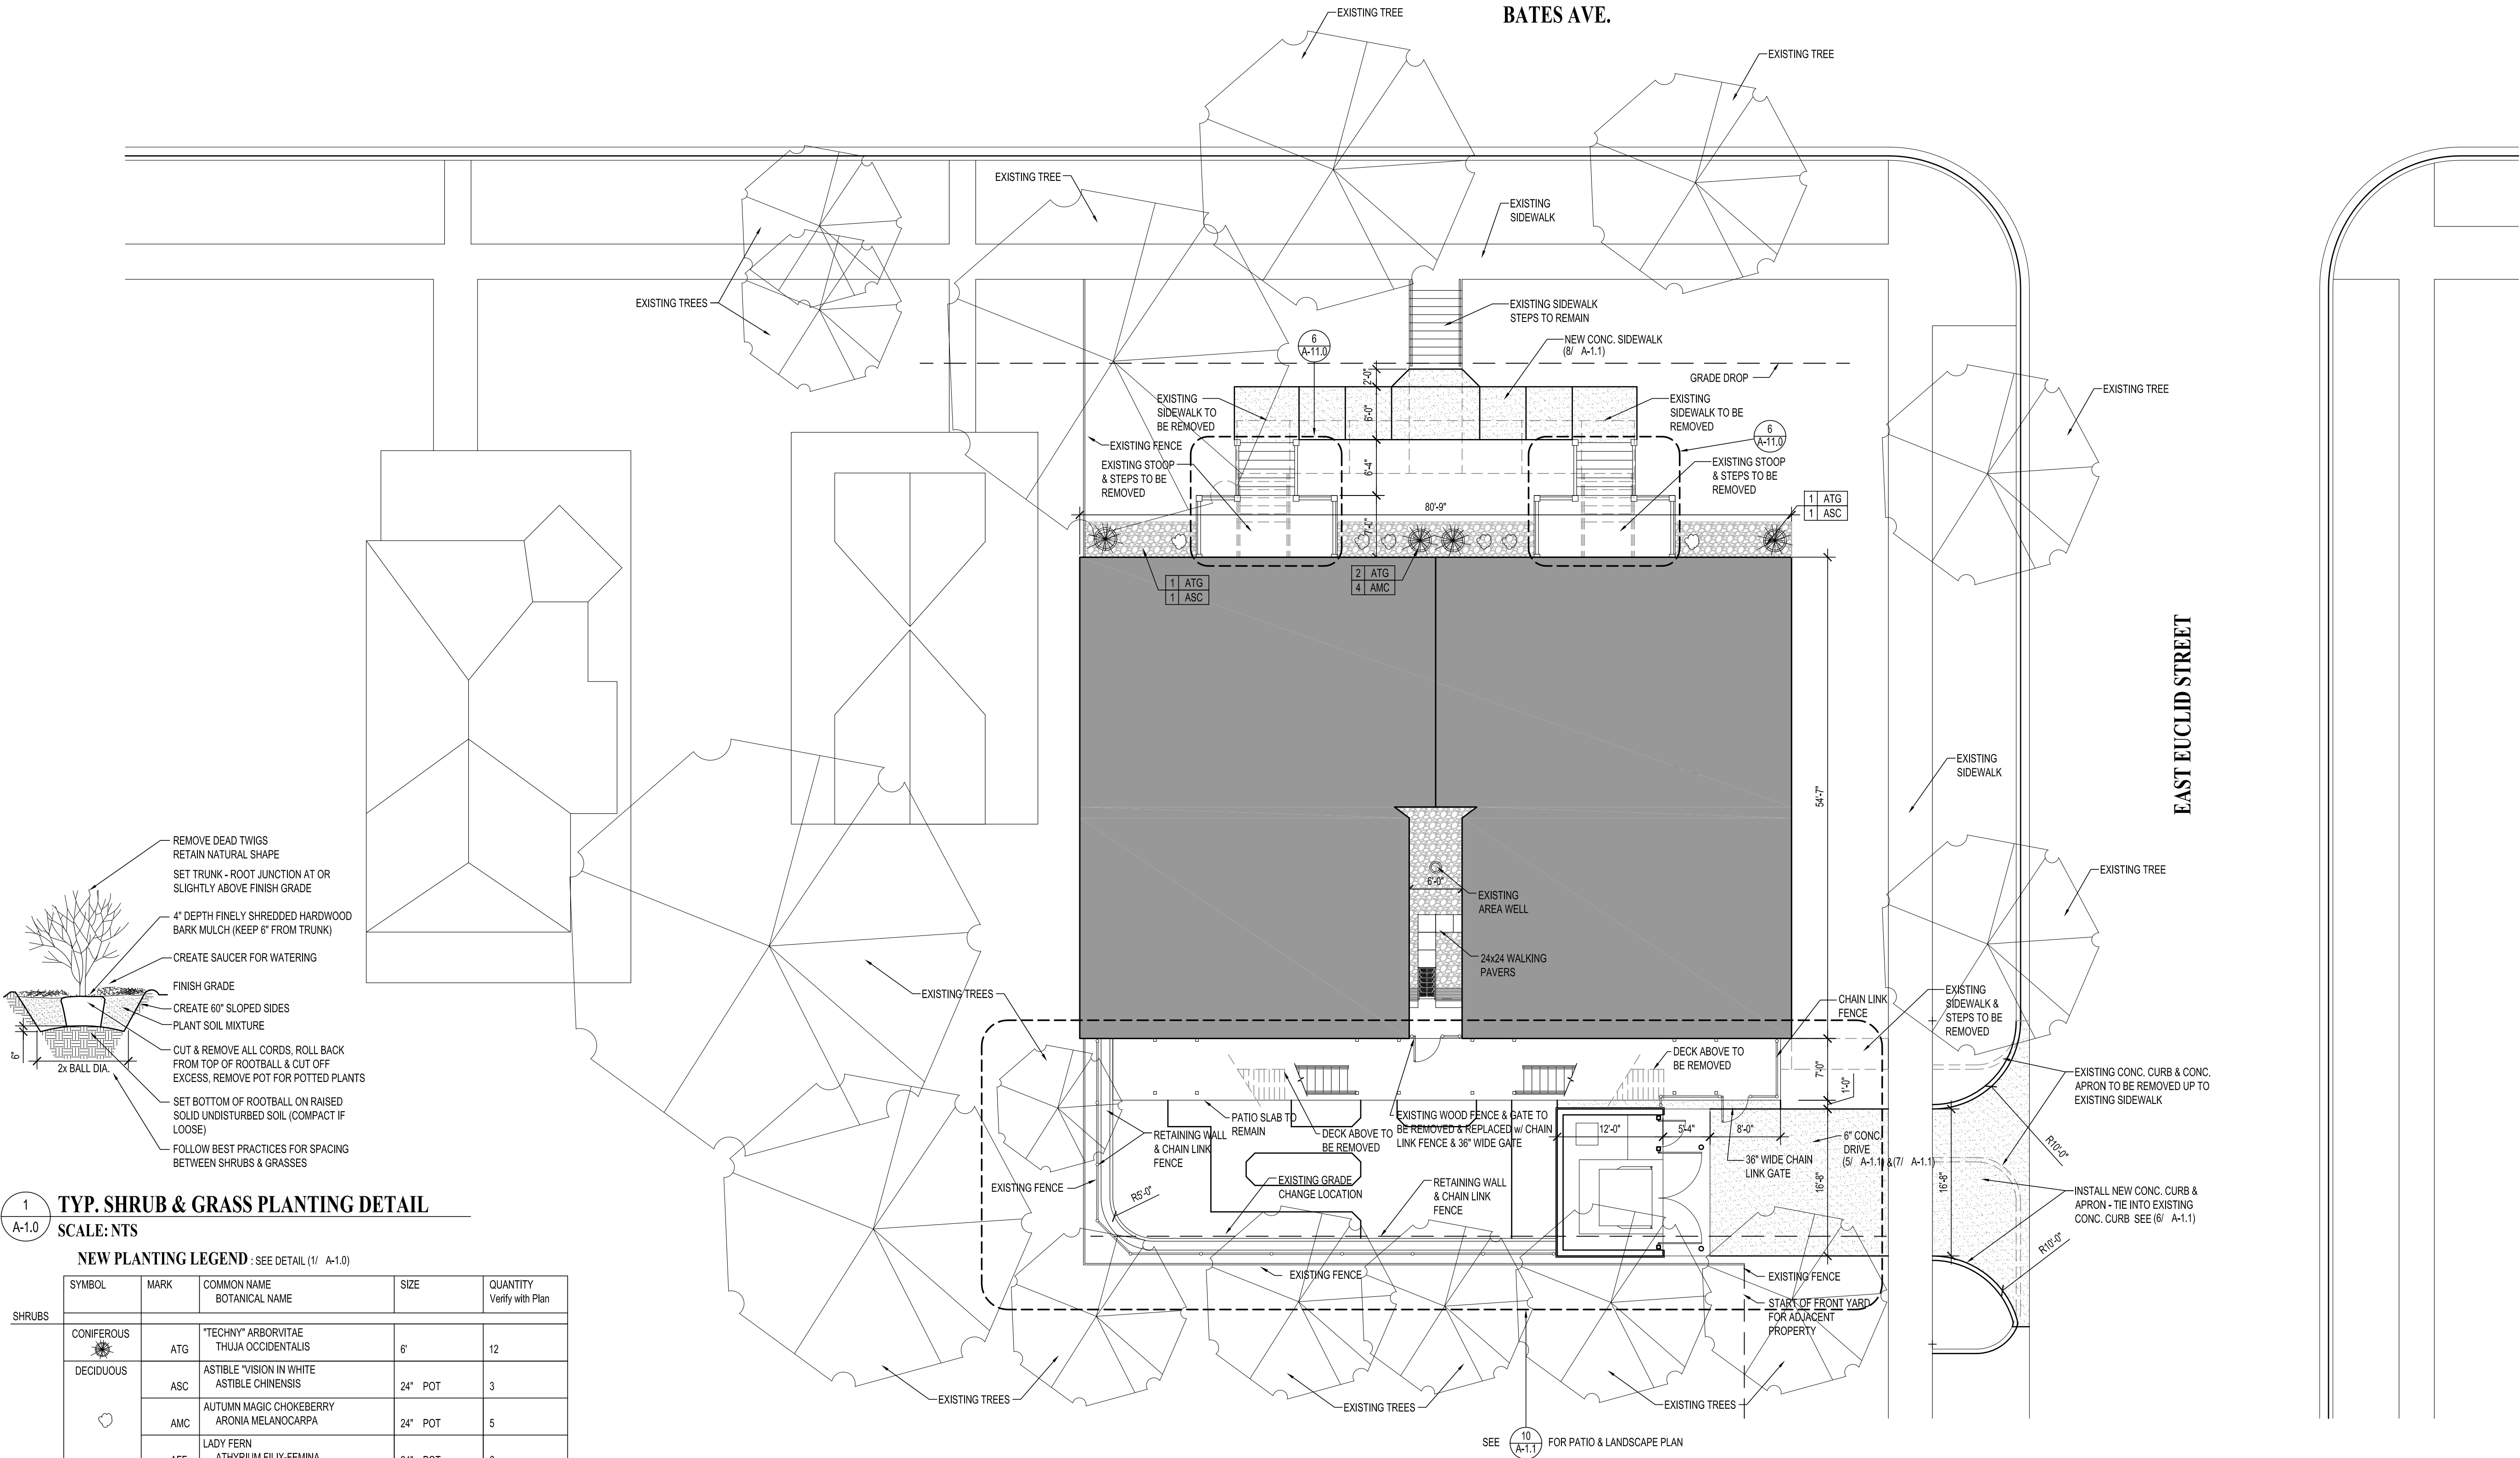

NEW PLANTING LEGEND : SEE DETAIL (1/ A-1.0)

SYMBOL	MARK	COMMON NAME BOTANICAL NAME	SIZE	QUANTITY Verify with Plan
SHRUBS	CONIFEROUS	"TECHNY" ARBORVITAE THUJA OCCIDENTALIS	6"	12
	DECIDUOUS	ASTIBLE "VISION IN WHITE" ASTIBLE CHINENSIS	24" POT	3
		AUTUMN MAGIC CHOKEBERRY ARONIA MELANOCARPA	24" POT	5
		LADY FERN ATHYRIUM FILIX-FEMINA	24" POT	6
GRASSES	HG	HAKONE GRASS HAKONECHLOA MACRA AUREOLA'	1 GAL	10
	THG	TUFTED HAIRGRASS DESCHAMPsia CAESPITOSA	1 GAL	7
	BB	BOTTLEBRUSH HYSTRIX PATULA	1 GAL	16

ROCK MULCH

WOOD CHIP MULCH

2 SITE PLAN
SCALE: 1:10'-0"

SEE 10 FOR PATIO & LANDSCAPE PLAN

GENERAL NOTES

1. All work on curbs, driveways, and sidewalks within the public right of way must be done to city standards and specifications by a licensed and bonded contractor under a permit from Public Works sidewalk section (651-266-9700). Sidewalk grades must be carried across driveways. Contact Al Czala for required city construction standards for curbs and pavement section cuts.

PRELIMINARY
NOT FOR
CONSTRUCTION
PLOTED: 11/12/2014

I HEREBY CERTIFY THAT THIS PLAN, SPECIFICATION OR REPORT WAS PREPARED BY ME OR UNDER MY DIRECT SUPERVISION & THAT I AM A DULY LICENSED ARCHITECT UNDER THE LAWS OF MINNESOTA

SIGNATURE: _____
TYPED OR PRINTED NAME: WHITNEY A. LOUGHEED
REGISTRATION NO.: 49185
DATE: 08 / 18 / 2014

THESE DRAWINGS AND SPECIFICATIONS ARE THE SOLE PROPERTY OF SAND COMPANIES, INC. ANY REPRODUCTION OR REUSE OF THESE DOCUMENTS IS FORBIDDEN WITHOUT WRITTEN PERMISSION FROM SAND COMPANIES, INC.


PROJECT NO.: 3037-13
DRAWN BY: CMS
CHECKED BY: WAL
DATE: --/--/--
REVISED DATE: --/--/--


**EUCLID VIEW
FLATS**
234 & 238 Bates Ave.
St. Paul, MN 55106

SITE PLAN


A-1.0

--/--/--
--/--/--
--/--/--

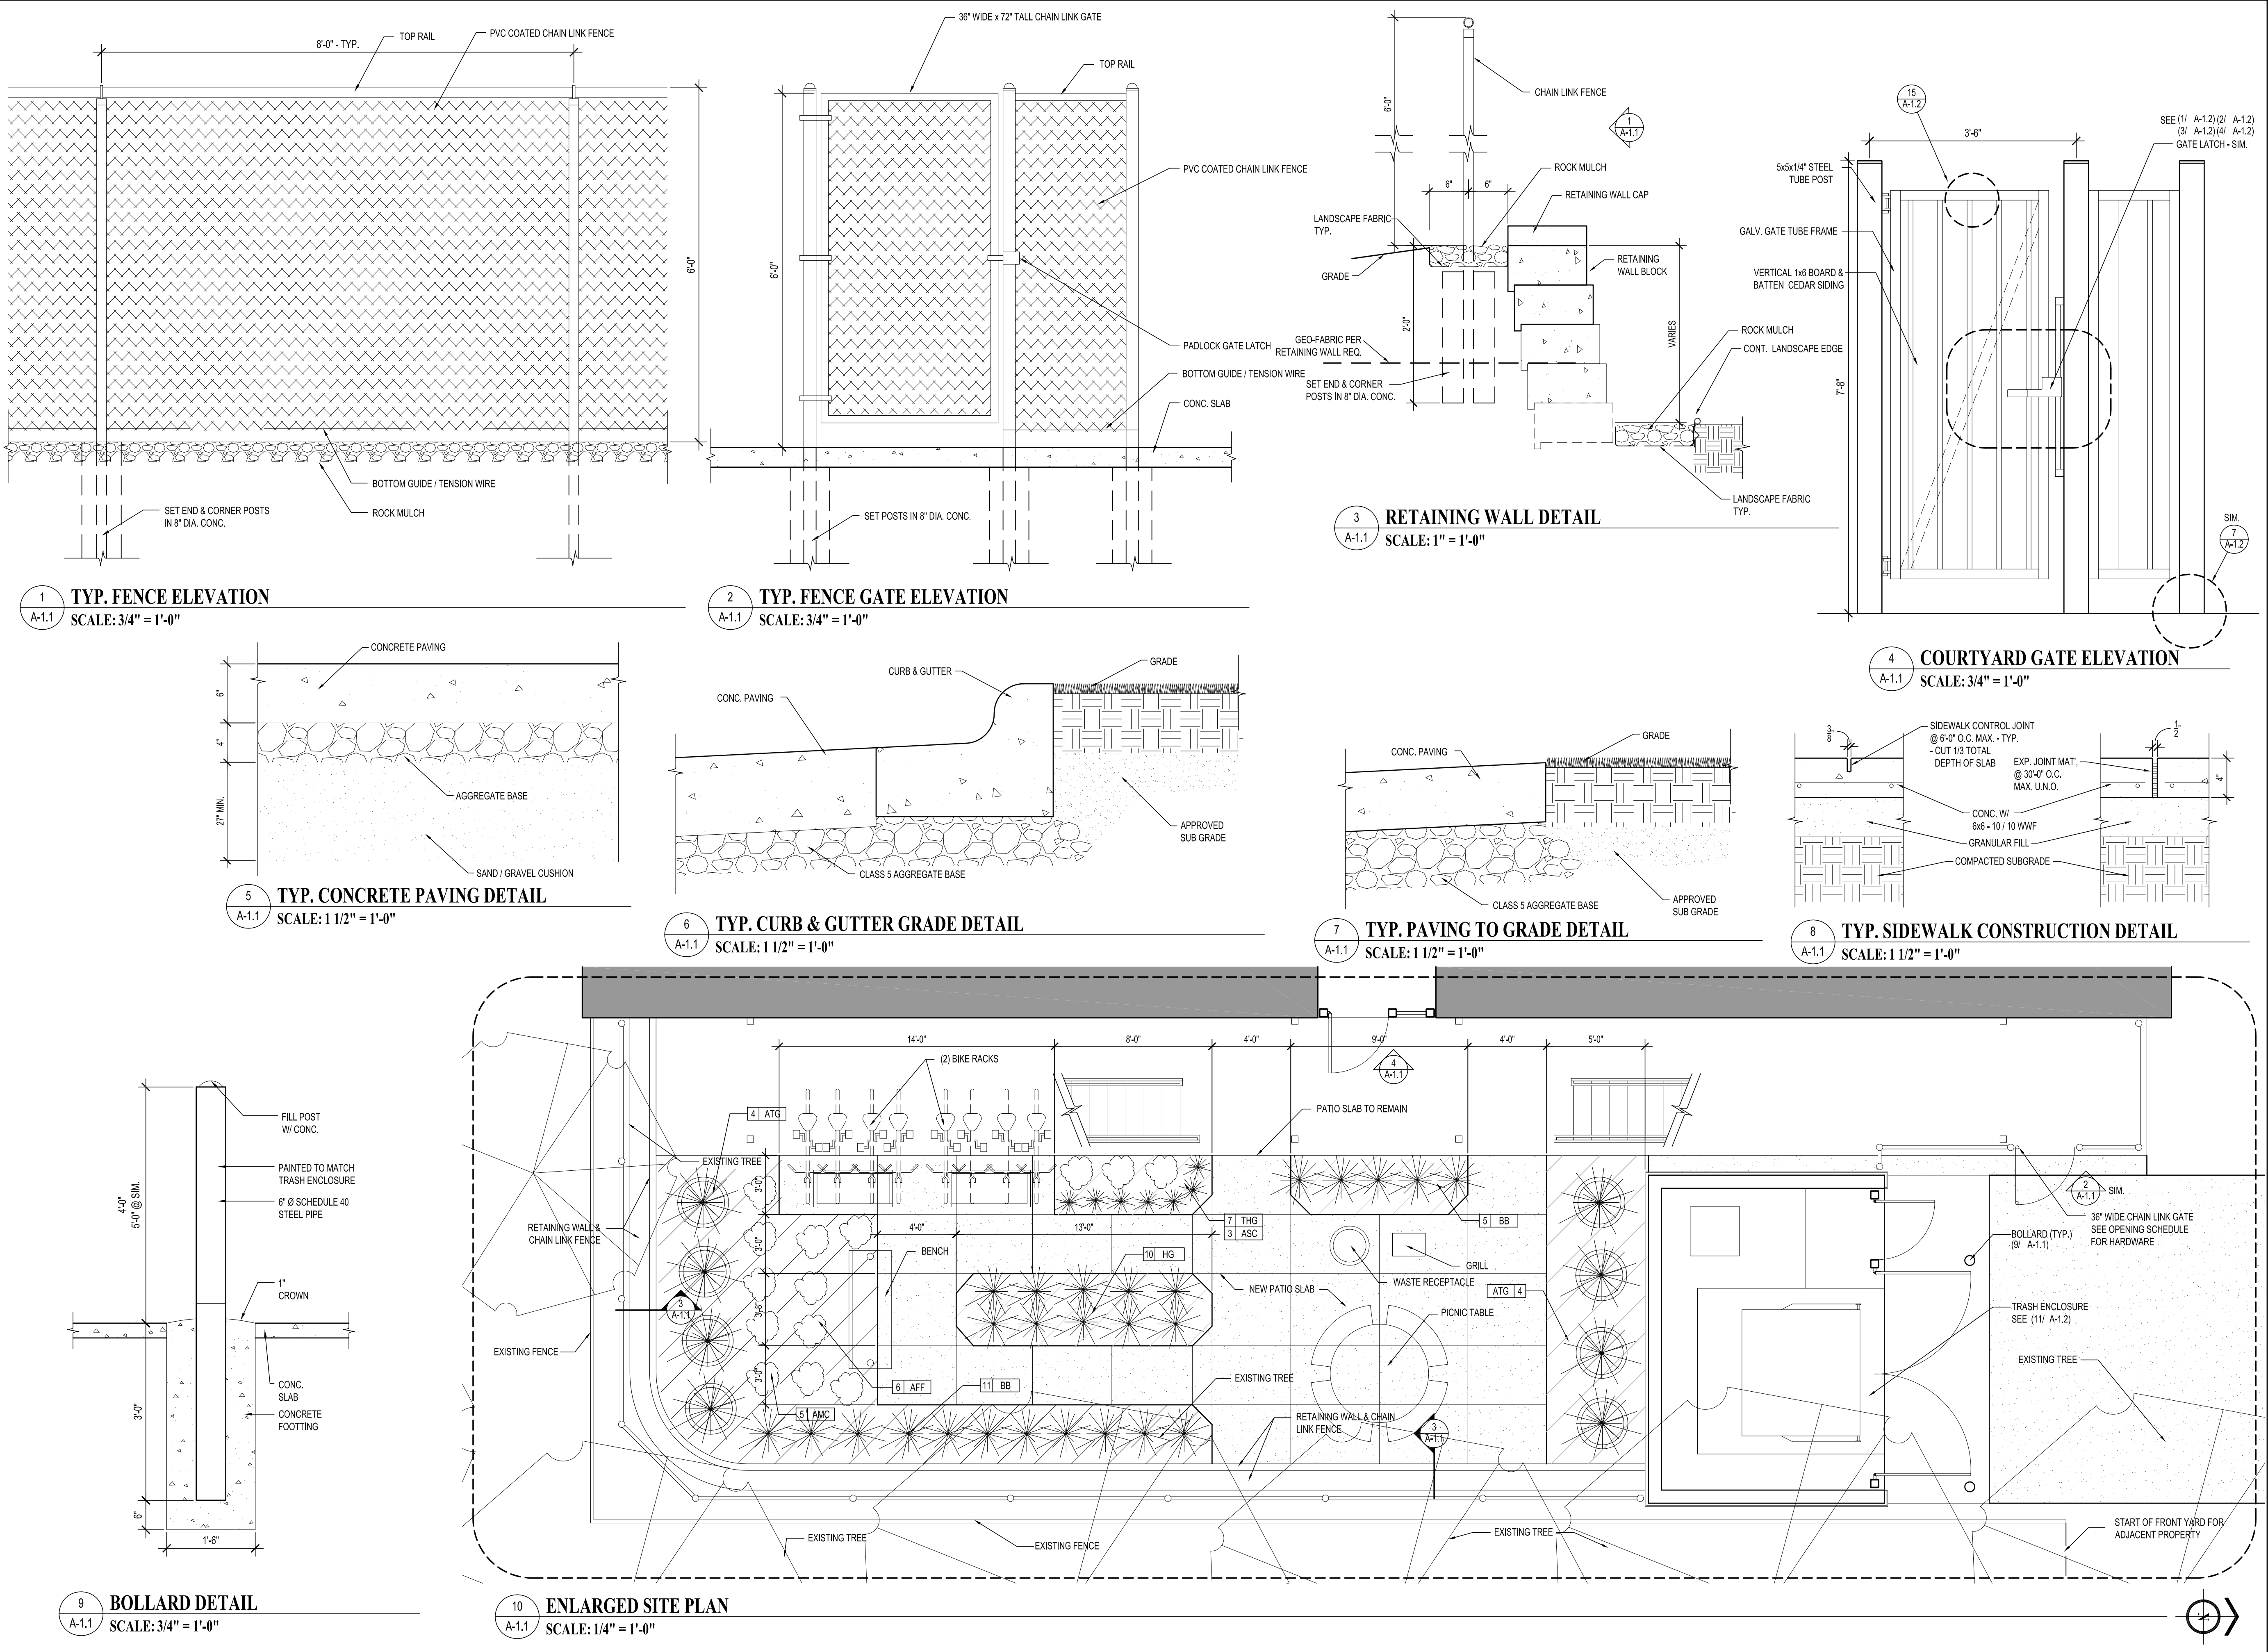


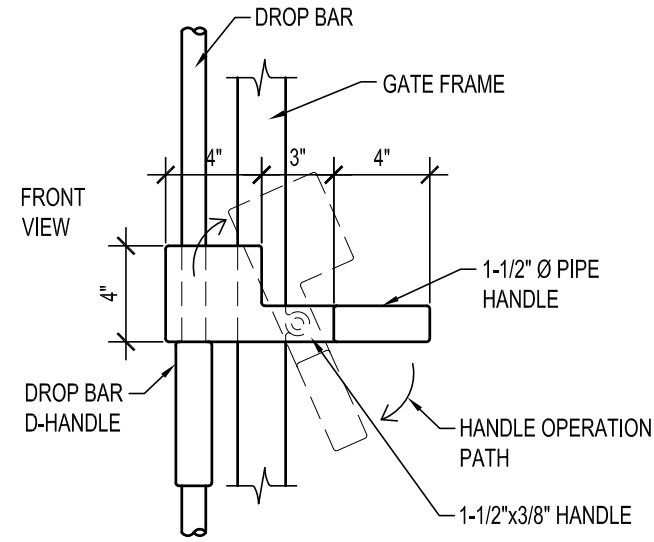


1 GATE LATCH DETAIL
SCALE: 1 1/2" = 1'-0"

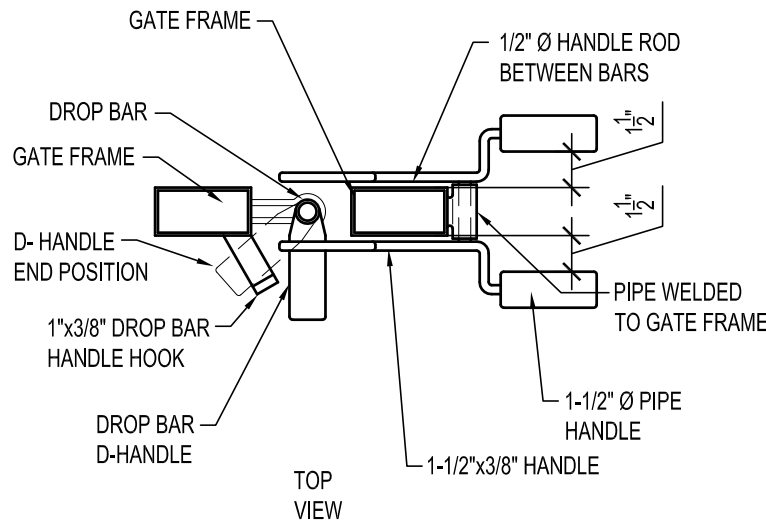


2 GATE LATCH DETAIL
SCALE: 1 1/2" = 1'-0"

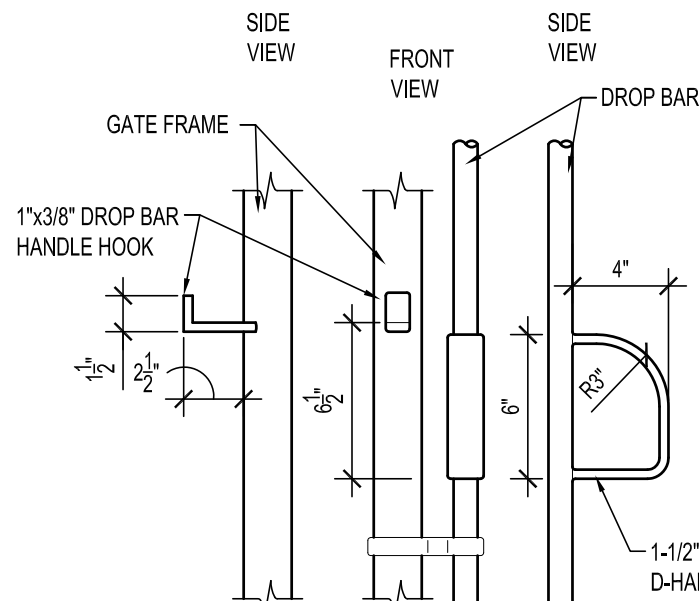


3 DROP BAR DETAIL
SCALE: 1 1/2" = 1'-0"

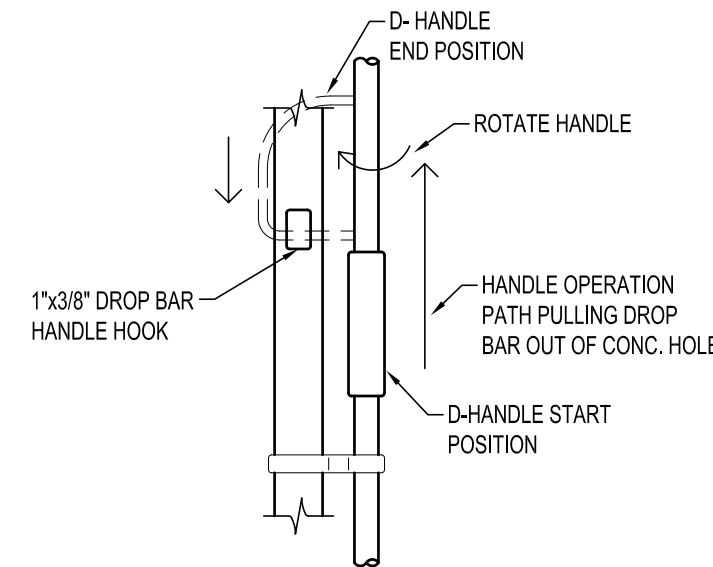


4 DROP BAR DETAIL
SCALE: 1 1/2" = 1'-0"

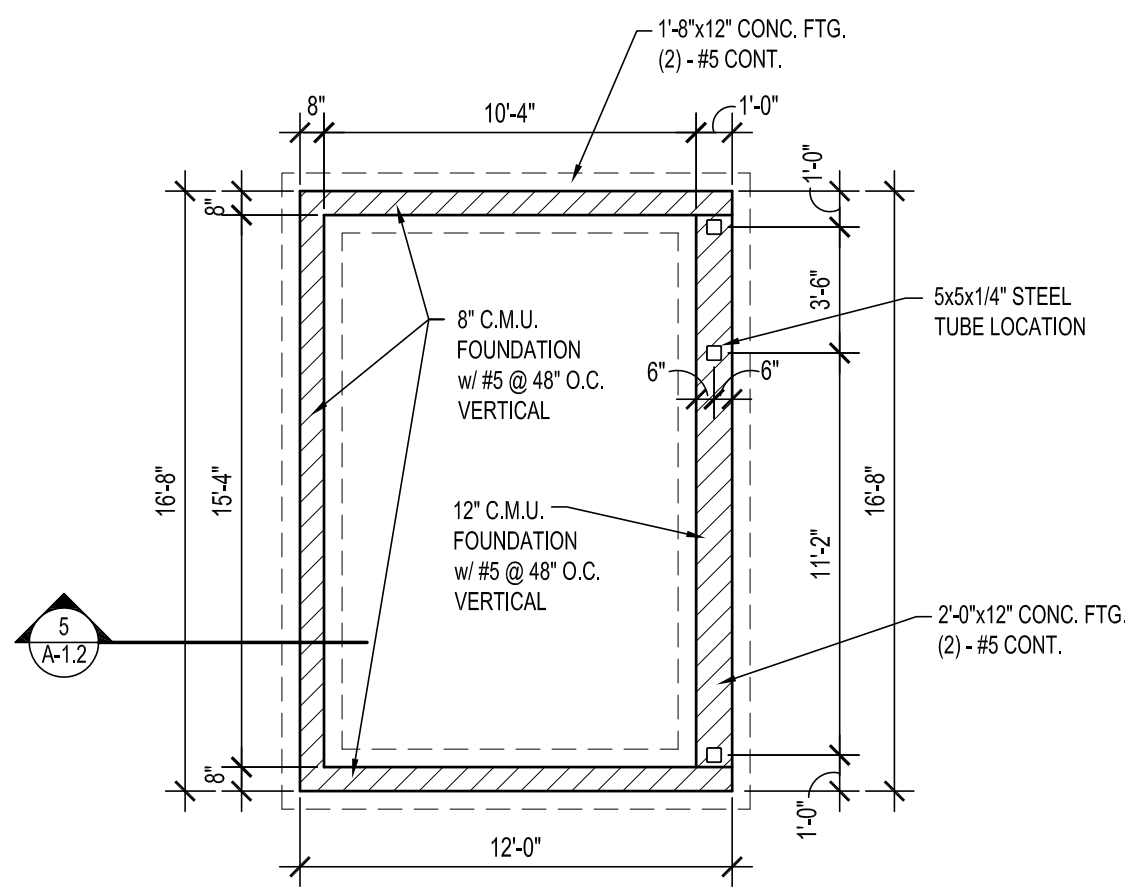


9 TRASH ENCLOSURE - FOUNDATION PLAN
SCALE: 3/16" = 1'-0"

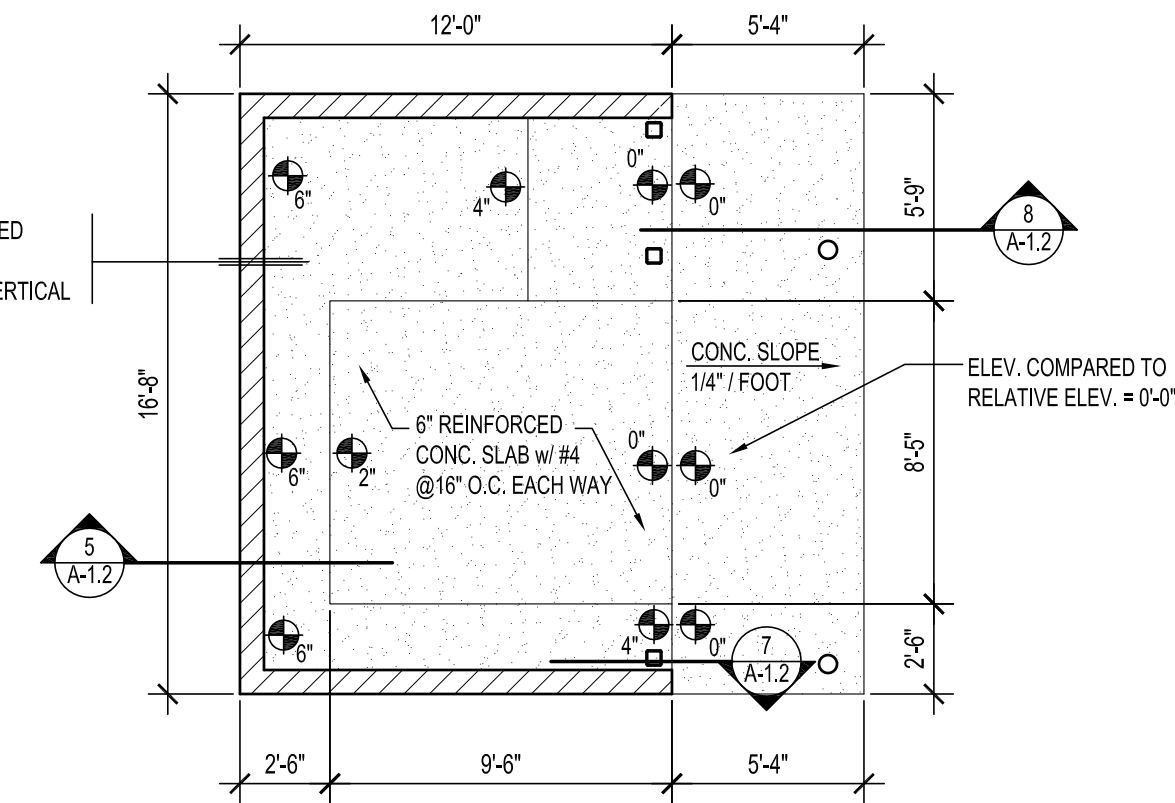


10 TRASH ENCLOSURE - CONCRETE SLAB PLAN
SCALE: 3/16" = 1'-0"

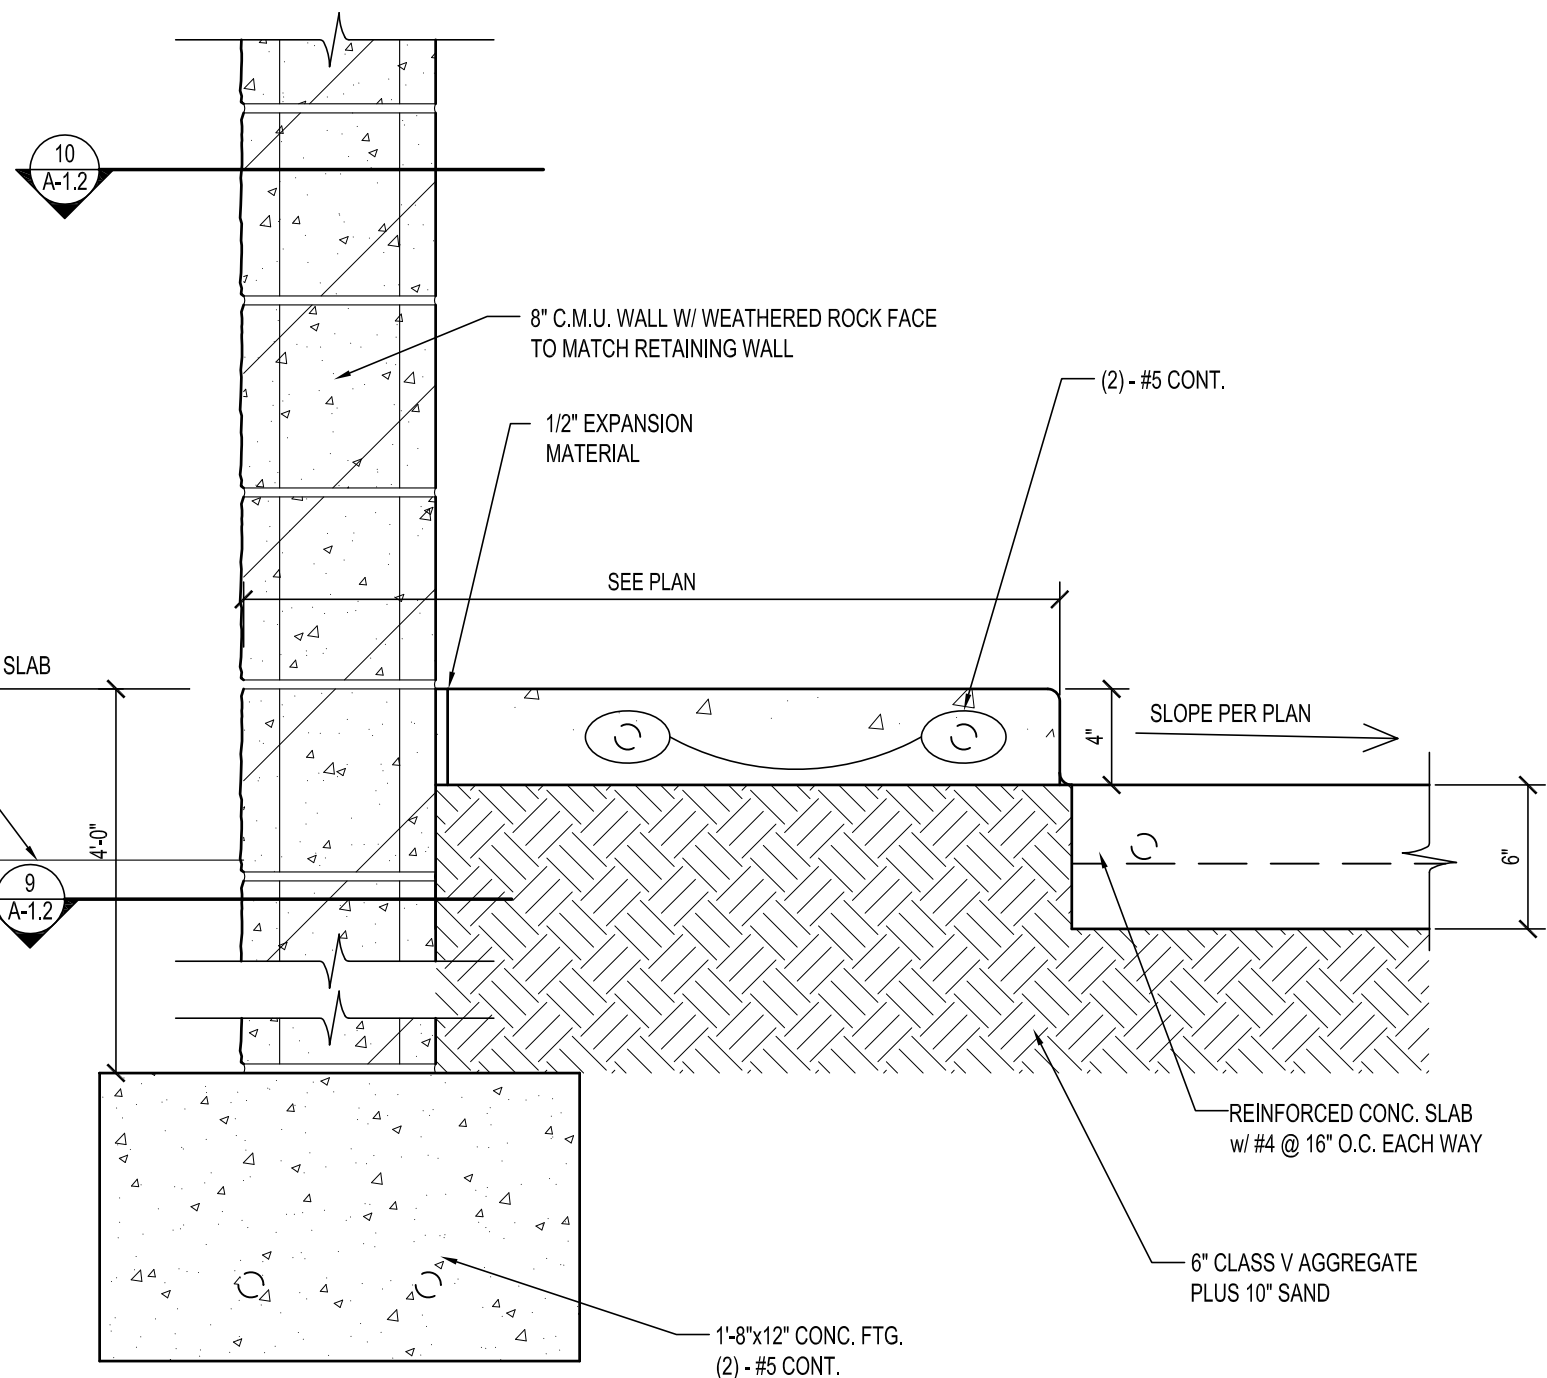


5 TRASH ENCLOSURE WALL DETAIL
SCALE: 1 1/2" = 1'-0"

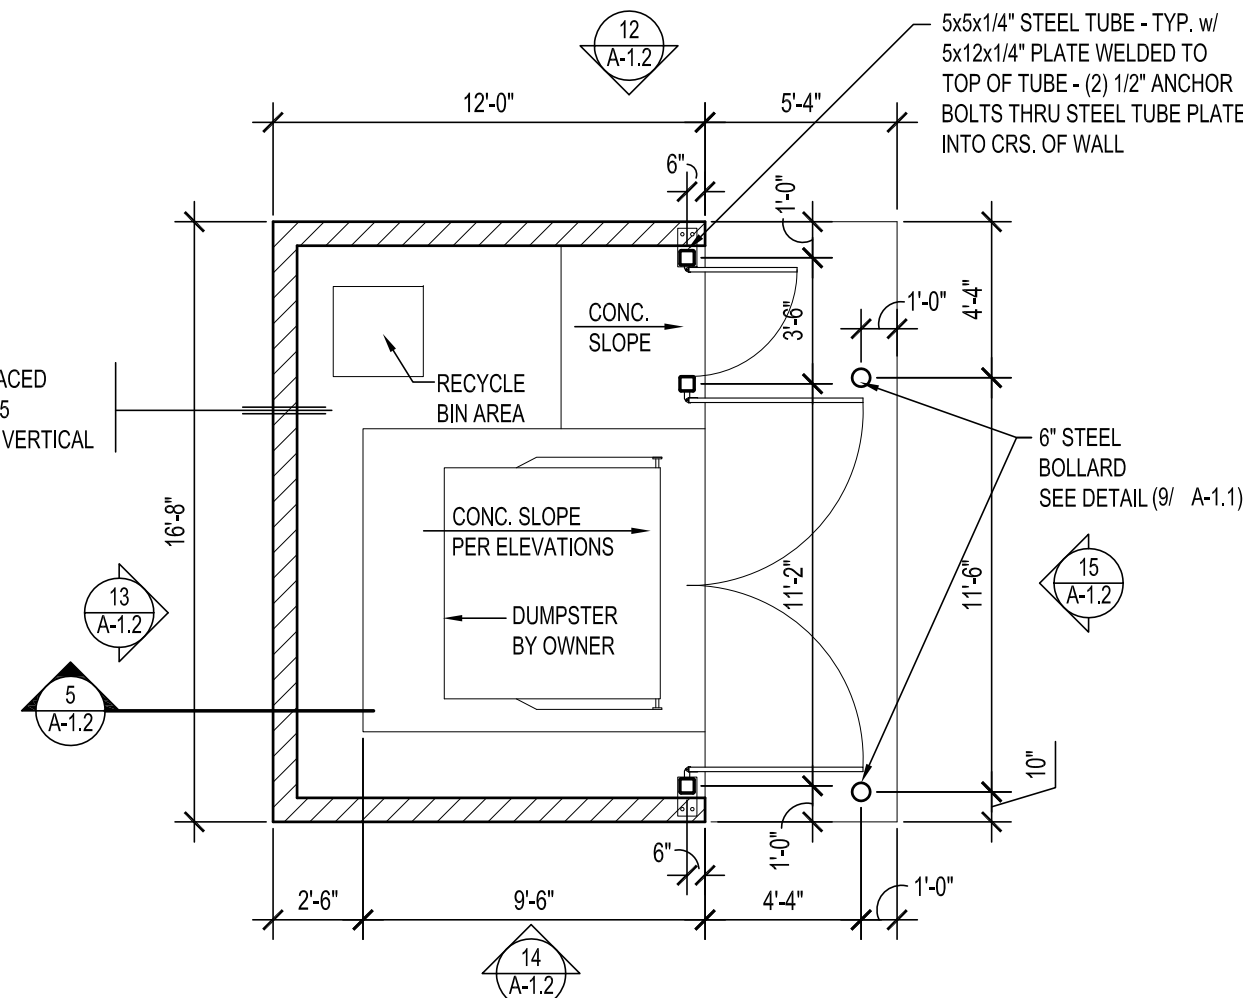


11 TRASH ENCLOSURE - FLOOR PLAN
SCALE: 3/16" = 1'-0"

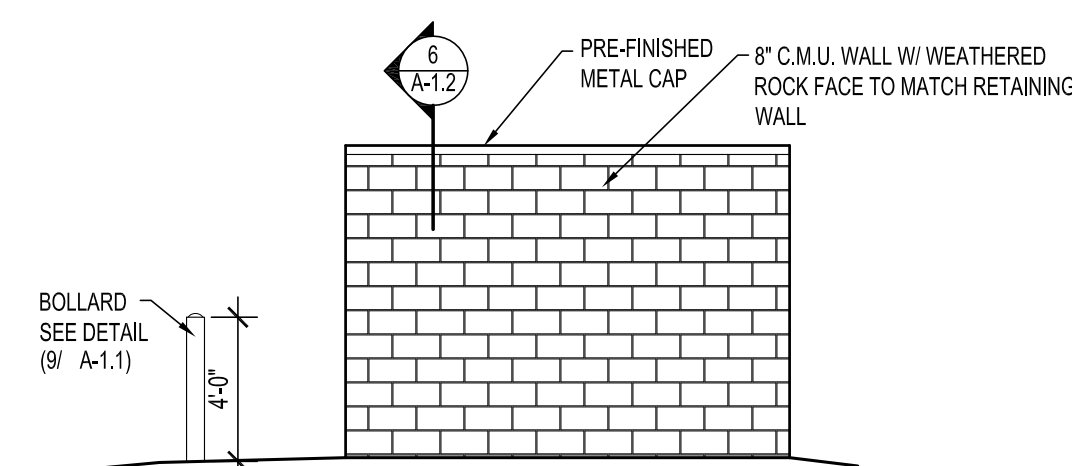


12 TRASH ENCLOSURE - WEST ELEVATION
SCALE: 3/16" = 1'-0"

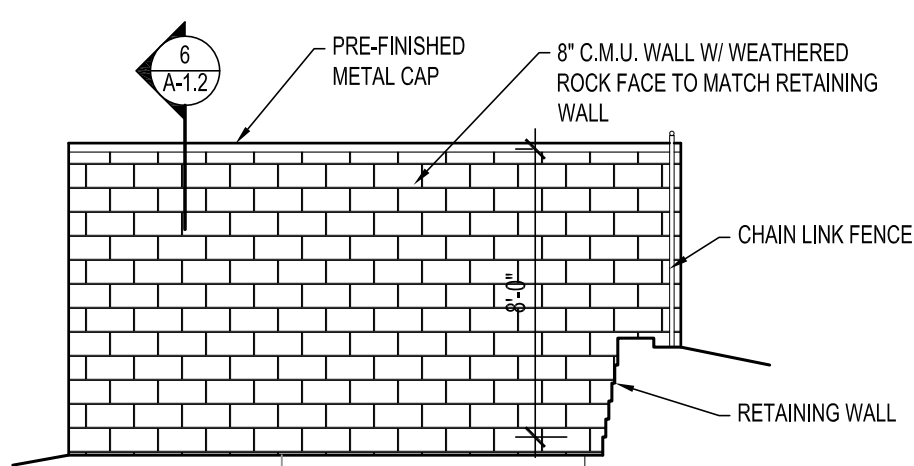


13 TRASH ENCLOSURE - SOUTH ELEVATION
SCALE: 3/16" = 1'-0"

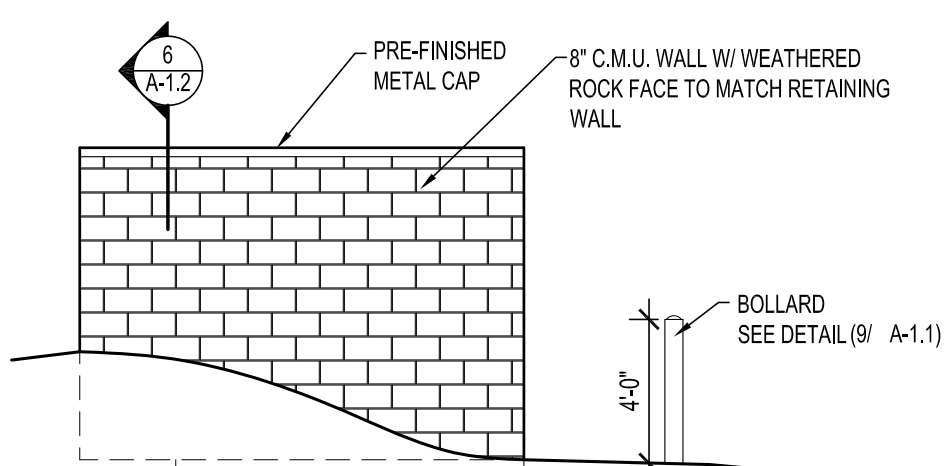


14 TRASH ENCLOSURE - EAST ELEVATION
SCALE: 3/16" = 1'-0"

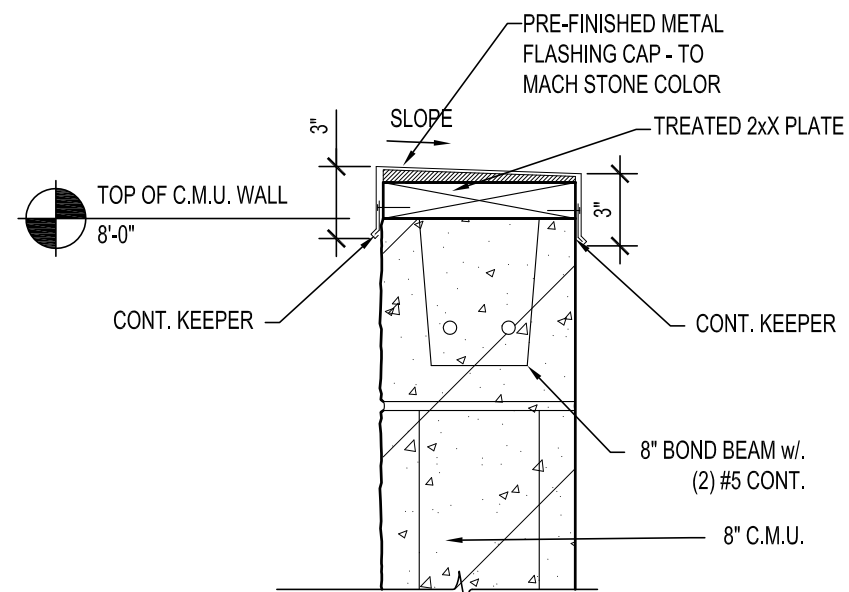


6 PARAPET CAP DETAIL @ TRASH ENCLOSURE
SCALE: 1 1/2" = 1'-0"

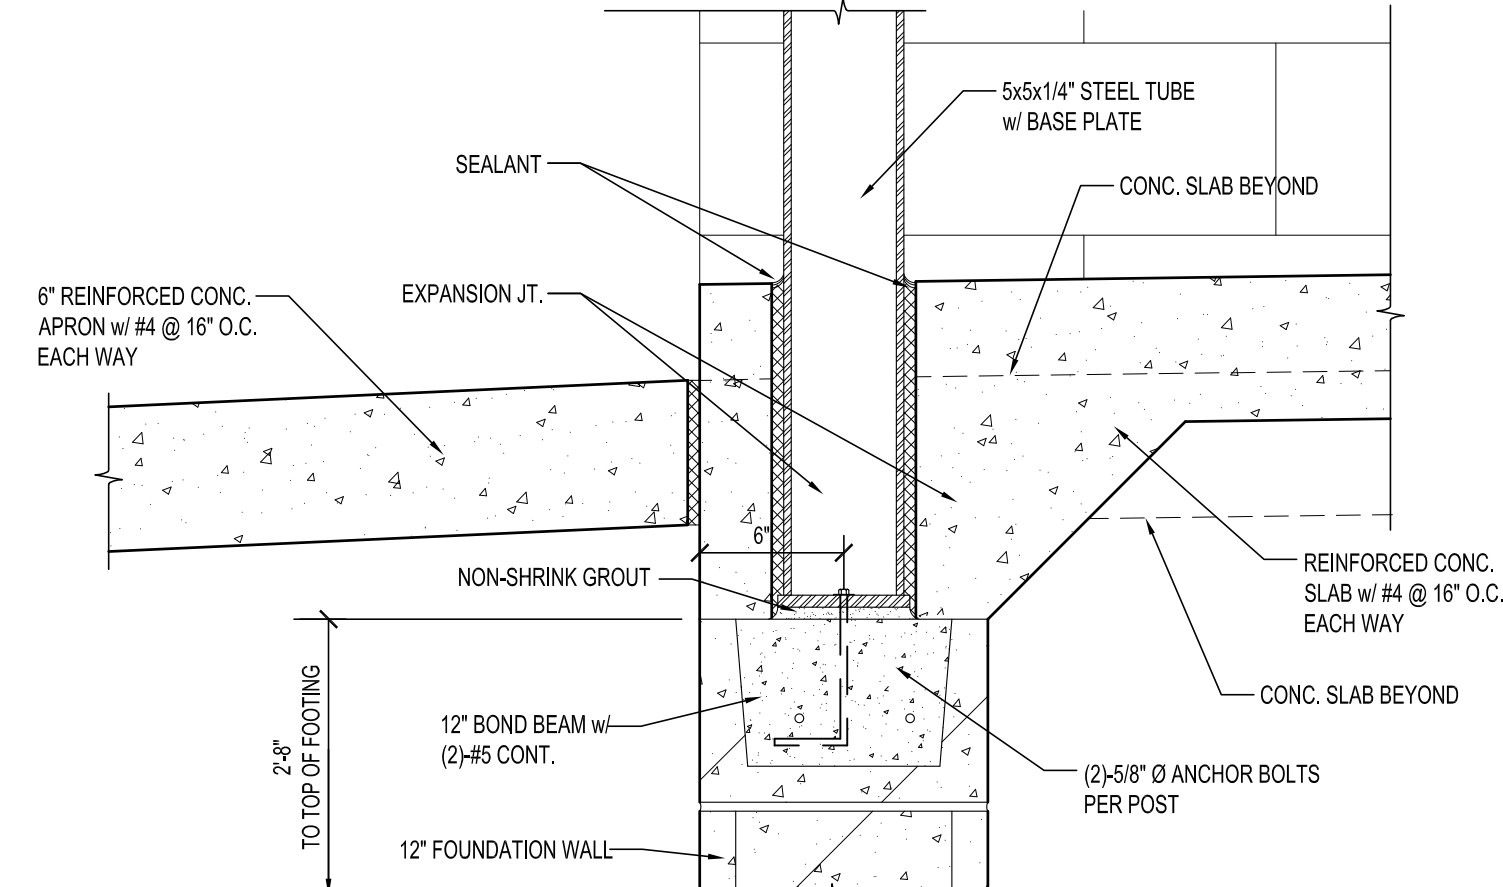


7 TRASH ENCLOSURE STEEL TUBE DETAIL
SCALE: 1 1/2" = 1'-0"

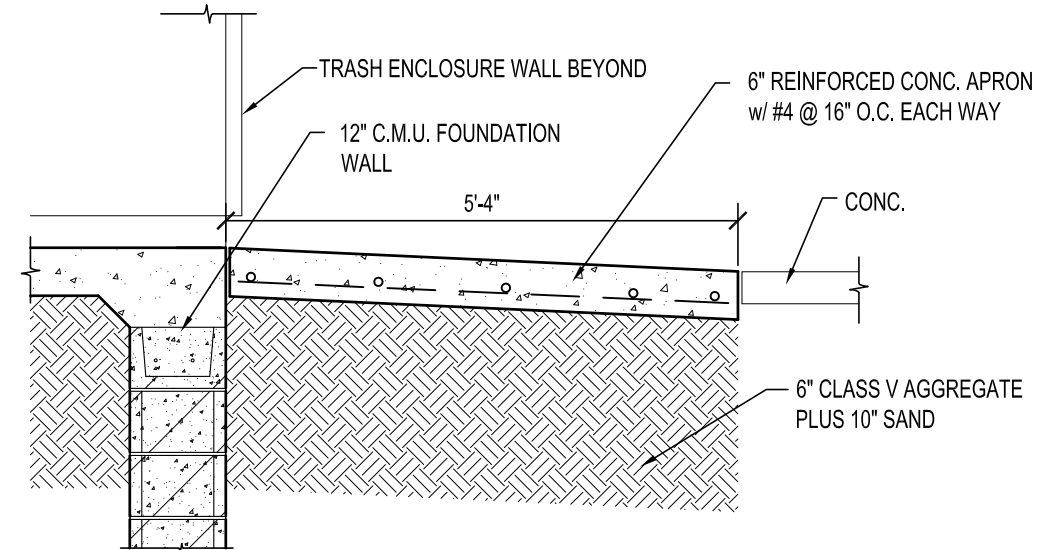

8 CONCRETE APRON SECTION
SCALE: 1/2" = 1'-0"

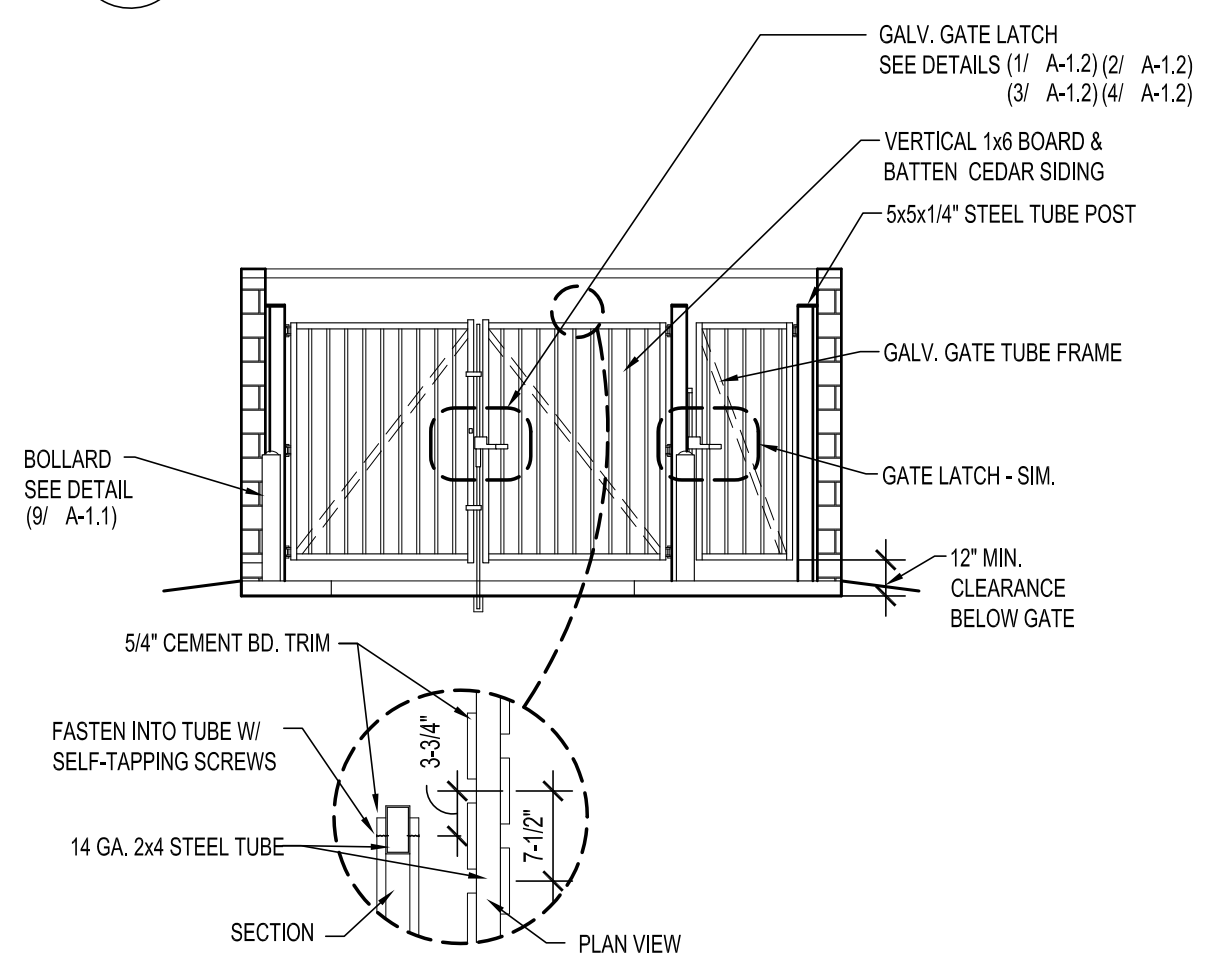

15 TRASH ENCLOSURE - NORTH ELEVATION
SCALE: 3/16" = 1'-0"

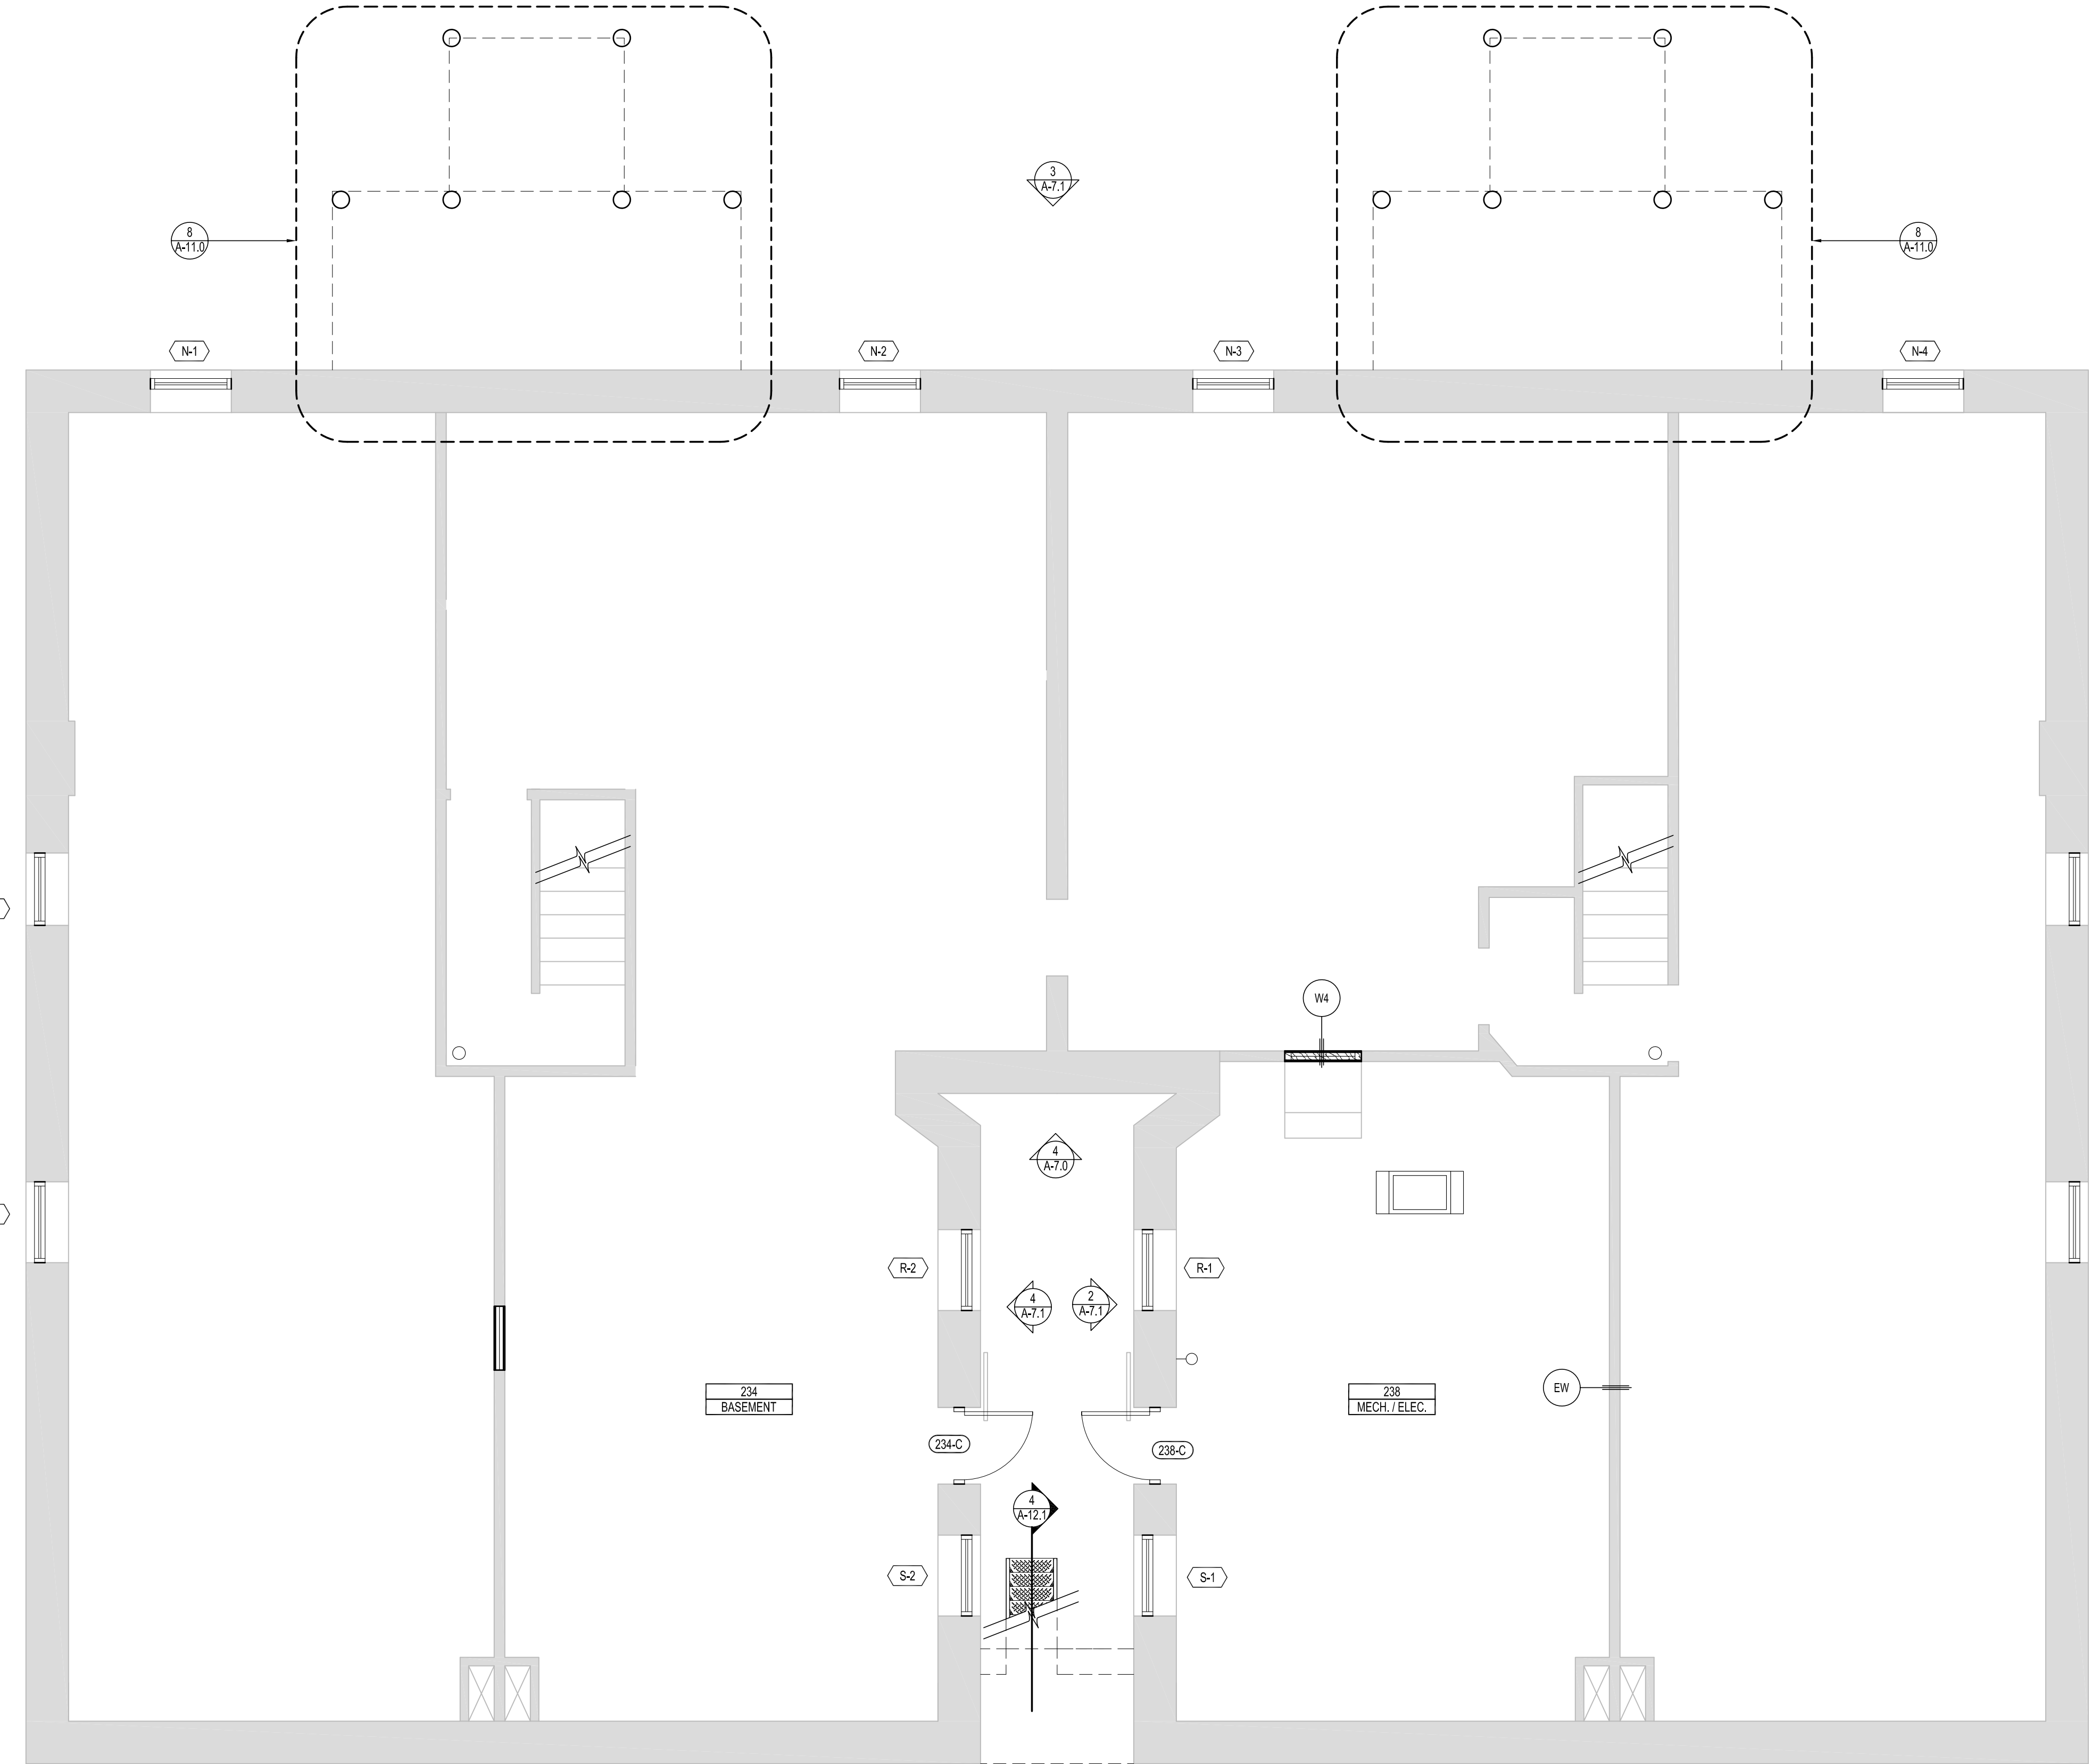

1
A-2.0
BASEMENT FLOOR PLAN
SCALE: 1/4" = 1'-0"

- NOTES
- GENERAL NOTES:
- ALL DIMENSIONS ARE TO CENTER-LINE OF FRAMING OR TO OUTSIDE OF GYP. BD.
- PROVIDE BLOCKING IN WALLS FOR FUTURE INSTALLATION OF GRAB BARS IN ALL UNITS
- SIM. TO ACCESSIBLE UNITS
- 1 - BATH BAY - CAULK AROUND PERIMETER - SEE DETAIL (7/ A-2.8)
 - 2 - TOILET
 - 3 - PAPER HOLDER
 - 4 - 18" TOWEL BAR
 - 5 - EXHAUST ENCLOSURE TO MATCH CABINETS- SEE DETAIL (6/ A-2.8)
 - 6 - GRAB BARS
 - 7 - ACCESSIBLE VANITY
 - 8 - 3'-6" VANITY
 - 9 - (5) 24" DEEP SHELVES
 - 10 - ROBE HOOK
 - 11 - LIGHT FIXTURE
 - 12 - CURTAIN ROD - INSTALL 6'-6" ABOVE BATHTUB FLOOR / 6'-0" AFF @ SHOWERS
 - 13 - (2) -12" WIRE SHELVES & (1) HANGING BAR - SEE DETAIL (1/ A-2.8)
 - 14 - ACCESSIBLE SHOWER BAY
- CAULK AROUND PERIMETER
- GRAB BARS BY DIV. 22
 - 15 - (5) 16" DEEP SHELVES
 - 16 - RANGE HOOD
 - 17 - KITCHEN SINK
 - 18 - REFRIGERATOR
 - 19 - RANGE
 - 20 - 18"x24" PANTRY CABINET
 - 21 - WASHER-DISASTER PAN BY DIV. 22
 - 22 - DRYER - SEE DETAILS (2/ A-2.8) (3/ A-2.8)

Sand
Architects, LLC
a Subsidiary of Sand Companies, Inc.

366 South Tenth Avenue
PO Box 727
Waite Park, MN 56387-0727
Office: (320) 202-3100
Fax: (320) 202-3139
Website: www.SandCompanies.com
E-Mail: Sand@SandCompanies.com

- TYPICAL NOTES
- (X) - DENOTES WALL TYPE
- SEE SHEET (A-0.2)
 - (X) - DENOTES WINDOW TYPE
- SEE SHEET (A-13.1)
 - (XXX) - DENOTES OPENING TYPE
- SEE SHEET (A-13.0)
 - - DENOTES CORNER GUARD
 - [] - DENOTES FIRE EXT. & CABINET
 - - DENOTES FIRE EXT.
 - V - DENOTES VINYL FLOORING
 - C - DENOTES CARPET FLOORING
 - EW - DENOTES EXISTING WOOD FLOORING
 - - DENOTES ACCESSIBLE CLEAR TURNING SPACE
 - [] - ACCESSIBLE UNIT
 - [] - HEARING IMPAIRED UNIT
 - [] - DENOTES CLEAR FLOOR AREA

**PRELIMINARY
NOT FOR
CONSTRUCTION**
PLOTTED: 11/12/2014

I HEREBY CERTIFY THAT THIS PLAN, SPECIFICATION OR REPORT WAS PREPARED BY ME OR UNDER MY DIRECT SUPERVISION & THAT I AM A DULY LICENSED ARCHITECT UNDER THE LAWS OF MINNESOTA

SIGNATURE: _____
TYPED OR PRINTED NAME: WHITNEY A. LOUGHEED
REGISTRATION NO.: 49185
DATE: 08 / 18 / 2014

THESE DRAWINGS AND SPECIFICATIONS ARE THE SOLE PROPERTY OF SAND COMPANIES, INC. ANY REPRODUCTION OR REUSE OF THESE DOCUMENTS IS FORBIDDEN WITHOUT WRITTEN PERMISSION FROM SAND COMPANIES, INC.


PROJECT NO.: 3037-13
DRAWN BY: CMS
CHECKED BY: WAL
DATE: -- / -- / --
REVISED DATE: -- / -- / --

**EUCLID VIEW
FLATS**
**234 & 238 Bates Ave.
St. Paul, MN 55106**

BASEMENT FLOOR PLAN

A-2.0

-- / -- / --
-- / -- / --
-- / -- / --

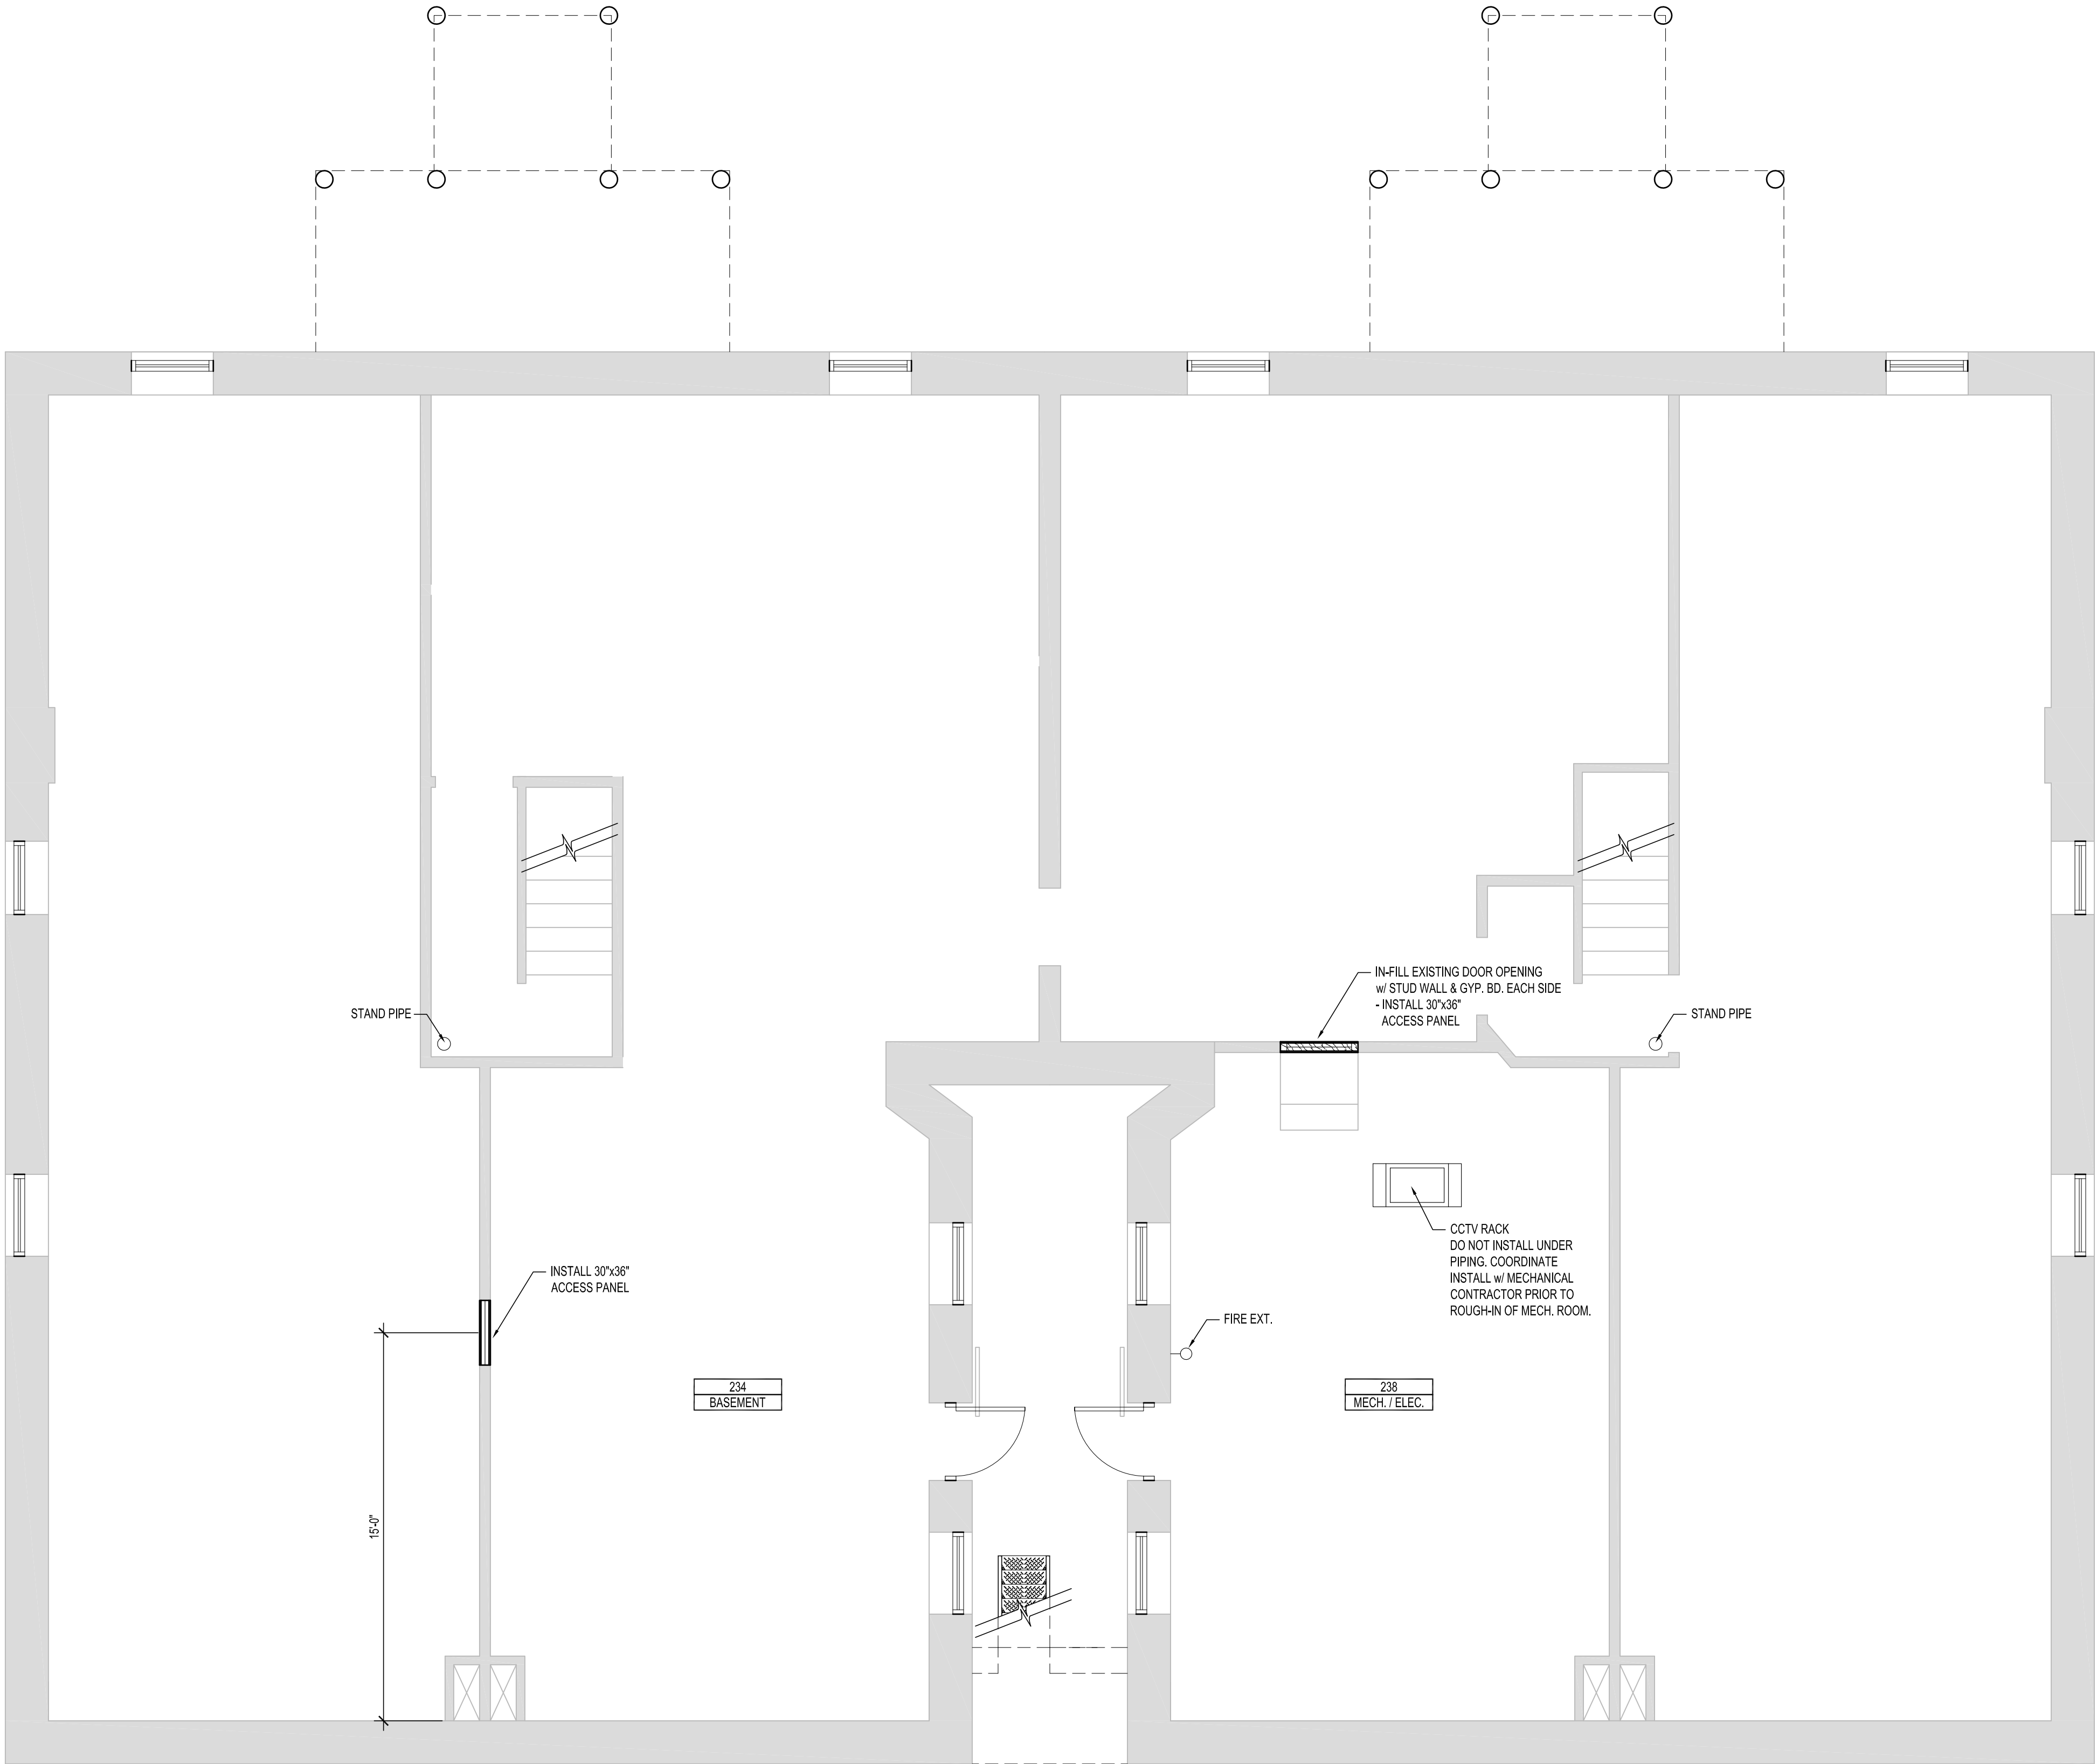

1 BASEMENT FLOOR PLAN
A-2.1 SCALE: 1/4" = 1'-0"

NOTES

GENERAL NOTES:
- ALL DIMENSIONS ARE TO CENTER-LINE OF FRAMING OR TO OUTSIDE OF GYP. BD.
- PROVIDE BLOCKING IN WALLS FOR FUTURE INSTALLATION OF GRAB BARS IN ALL UNITS > SIM. TO ACCESSIBLE UNITS

1

- BATH BAY - CAULK AROUND PERIMETER - SEE DETAIL (7/ A-2.8)

2

- TOILET

3

- PAPER HOLDER

4

- 18" TOWEL BAR

5

- EXHAUST ENCLOSURE TO MATCH CABINETS-SEE DETAIL (6/ A-2.8)

6

- GRAB BARS

7

- ACCESSIBLE VANITY

8

- 3'-6" VANITY

9

- (5) 24" DEEP SHELVES

10

- ROBE HOOK

11

- LIGHT FIXTURE

12

- CURTAIN ROD - INSTALL 6'-6" ABOVE BATHTUB FLOOR / 6'-0" AFF @ SHOWERS

13

- (2)-12" WIRE SHELVES & (1)-HANGING BAR - SEE DETAIL (1/ A-2.8)

14

- ACCESSIBLE SHOWER BAY
- CAULK AROUND PERIMETER
- GRAB BARS BY DIV. 22

15

- (5) 16" DEEP SHELVES

16

- RANGE HOOD

17

- KITCHEN SINK

18

- REFRIGERATOR

19

- RANGE

20

- 18"x24" PANTRY CABINET

21

- WASHER-DISASTER PAN BY DIV. 22

22

- DRYER - SEE DETAILS (2/ A-2.8) (3/ A-2.8)

Sand

Architects, LLC

a Subsidiary of Sand Companies, Inc.

366 South Tenth Avenue
PO Box 727
Waite Park, MN 56387-0727
Office: (320) 202-3100
Fax: (320) 202-3139
Website: www.SandCompanies.com
E-Mail: Sand@SandCompanies.com

TYPICAL NOTES

(X) —

- DENOTES WALL TYPE
- SEE SHEET (A-0.2)

(X)

- DENOTES WINDOW TYPE
- SEE SHEET (A-13.1)

(XXX)

- DENOTES OPENING TYPE
- SEE SHEET (A-13.0)

•

- DENOTES CORNER GUARD

[]

- DENOTES FIRE EXT. & CABINET

○

- DENOTES FIRE EXT.

V

- DENOTES VINYL FLOORING

C

- DENOTES CARPET FLOORING

EW

- DENOTES EXISTING WOOD FLOORING

○

- DENOTES ACCESSIBLE CLEAR TURNING SPACE

[]

- ACCESSIBLE UNIT

[]

- HEARING IMPAIRED UNIT

[]

- DENOTES CLEAR FLOOR AREA

PRELIMINARY
NOT FOR
CONSTRUCTION
PLOTTED: 11/12/2014

I HEREBY CERTIFY THAT THIS PLAN, SPECIFICATION OR REPORT WAS PREPARED BY ME OR UNDER MY DIRECT SUPERVISION & THAT I AM A DULY LICENSED ARCHITECT UNDER THE LAWS OF MINNESOTA

SIGNATURE: _____
TYPED OR PRINTED NAME: WHITNEY A. LOUGHEED
REGISTRATION NO.: 49185
DATE: 08 / 18 / 2014


THESE DRAWINGS AND SPECIFICATIONS ARE THE SOLE PROPERTY OF SAND COMPANIES, INC. ANY REPRODUCTION OR REUSE OF THESE DOCUMENTS IS FORBIDDEN WITHOUT WRITTEN PERMISSION FROM SAND COMPANIES, INC.

PROJECT NO.: 3037-13
DRAWN BY: CMS
CHECKED BY: WAL
DATE: --/--/--
REVISED DATE: --/--/--

EUCLID VIEW
FLATS
234 & 238 Bates Ave.
St. Paul, MN 55106
BASEMENT FLOOR PLAN

A-2.1

--/--/--
--/--/--
--/--/--

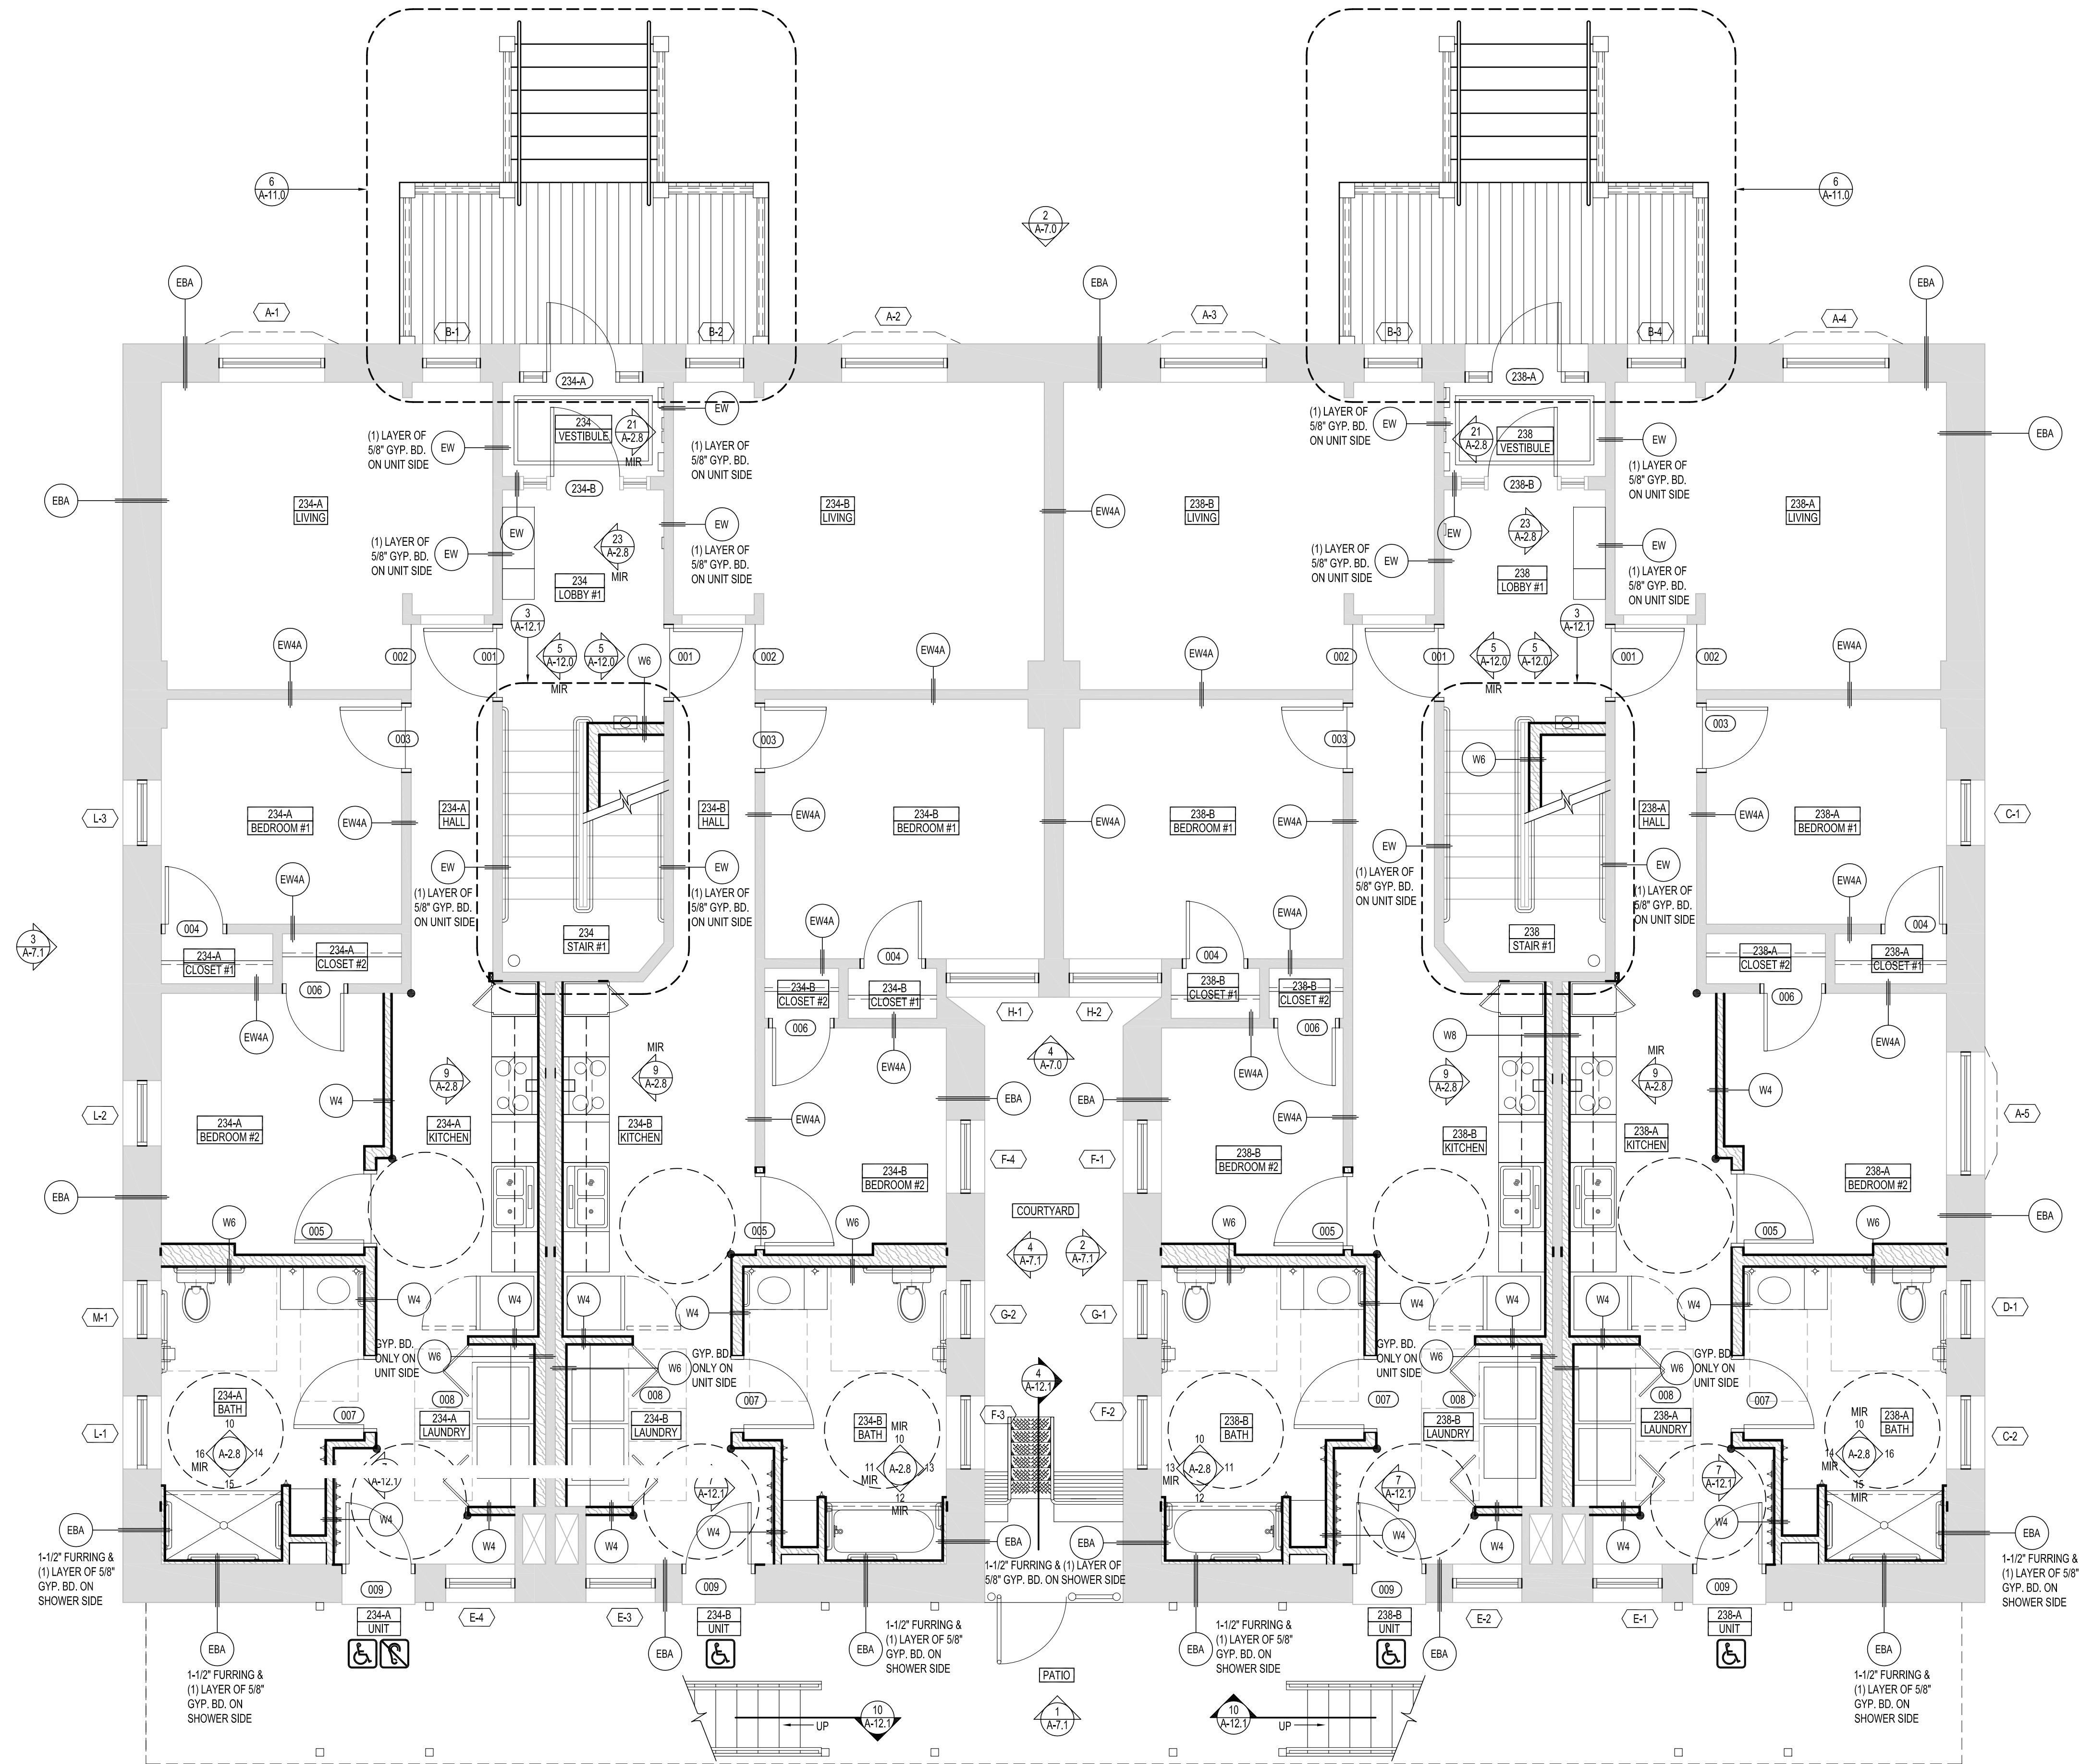

1 FIRST FLOOR PLAN
SCALE: 1/4" = 1'-0"

NOTES

- GENERAL NOTES:
- ALL DIMENSIONS ARE TO CENTER-LINE OF FRAMING OR TO OUTSIDE OF GYP. BD.
- PROVIDE BLOCKING IN WALLS FOR FUTURE INSTALLATION OF GRAB BARS IN ALL UNITS > SIM. TO ACCESSIBLE UNITS
- 1 - BATH BAY - CAULK AROUND PERIMETER - SEE DETAIL (7/ A-2.8)
 - 2 - TOILET
 - 3 - PAPER HOLDER
 - 4 - 18" TOWEL BAR
 - 5 - EXHAUST ENCLOSURE TO MATCH CABINETS-SEE DETAIL (6/ A-2.8)
 - 6 - GRAB BARS
 - 7 - ACCESSIBLE VANITY
 - 8 - 3'-6" VANITY
 - 9 - (5) 24" DEEP SHELVES
 - 10 - ROBE HOOK
 - 11 - LIGHT FIXTURE
 - 12 - CURTAIN ROD - INSTALL 6'-6" ABOVE BATHTUB FLOOR / 6'-0" AFF @ SHOWERS
 - 13 - (2)-12" WIRE SHELVES & (1)-HANGING BAR - SEE DETAIL (1/ A-2.8)
 - 14 - ACCESSIBLE SHOWER BAY
- CAULK AROUND PERIMETER
- GRAB BARS BY DIV. 22
 - 15 - (5) 18" DEEP SHELVES
 - 16 - RANGE HOOD
 - 17 - KITCHEN SINK
 - 18 - REFRIGERATOR
 - 19 - RANGE
 - 20 - 18"x24" PANTRY CABINET
 - 21 - WASHER-DISASTER PAN BY DIV. 22
 - 22 - DRYER - SEE DETAILS (2/ A-2.8) (3/ A-2.8)

Sand
Architects, LLC
a Subsidiary of Sand Companies, Inc.
366 South Tenth Avenue
PO Box 727
Waite Park, MN 56387-0727
Office: (320) 202-3100
Fax: (320) 202-3139
Website: www.SandCompanies.com
E-Mail: Sand@SandCompanies.com

TYPICAL NOTES

- (X) - DENOTES WALL TYPE
- SEE SHEET (A-0.2)
- (X) - DENOTES WINDOW TYPE
- SEE SHEET (A-13.1)
- (XXX) - DENOTES OPENING TYPE
- SEE SHEET (A-13.0)
- - DENOTES CORNER GUARD
- - DENOTES FIRE EXT. & CABINET
- - DENOTES FIRE EXT.
- V - DENOTES VINYL FLOORING
- C - DENOTES CARPET FLOORING
- EW - DENOTES EXISTING WOOD FLOORING
- - DENOTES ACCESSIBLE CLEAR TURNING SPACE
- ♿ - ACCESSIBLE UNIT
- ♿ - HEARING IMPAIRED UNIT
- - DENOTES CLEAR FLOOR AREA

**PRELIMINARY
NOT FOR
CONSTRUCTION**
PLOTED: 11/12/2014

I HEREBY CERTIFY THAT THIS PLAN, SPECIFICATION OR REPORT WAS PREPARED BY ME OR UNDER MY DIRECT SUPERVISION & THAT I AM A DULY LICENSED ARCHITECT UNDER THE LAWS OF MINNESOTA

SIGNATURE: _____
TYPED OR PRINTED NAME: WHITNEY A. LOUGHEED
REGISTRATION NO.: 49185
DATE: 08 / 18 / 2014


THESE DRAWINGS AND SPECIFICATIONS ARE THE SOLE PROPERTY OF SAND COMPANIES, INC. ANY REPRODUCTION OR REUSE OF THESE DOCUMENTS IS FORBIDDEN WITHOUT WRITTEN PERMISSION FROM SAND COMPANIES, INC.

PROJECT NO.: 3037-13
DRAWN BY: CMG
CHECKED BY: WAL
DATE: --/--/--
REVISED DATE: --/--/--

**EUCLID VIEW
FLATS**
234 & 238 Bates Ave.
St. Paul, MN 55106
FIRST FLOOR PLAN

A-2.2

--/--/--
--/--/--
--/--/--

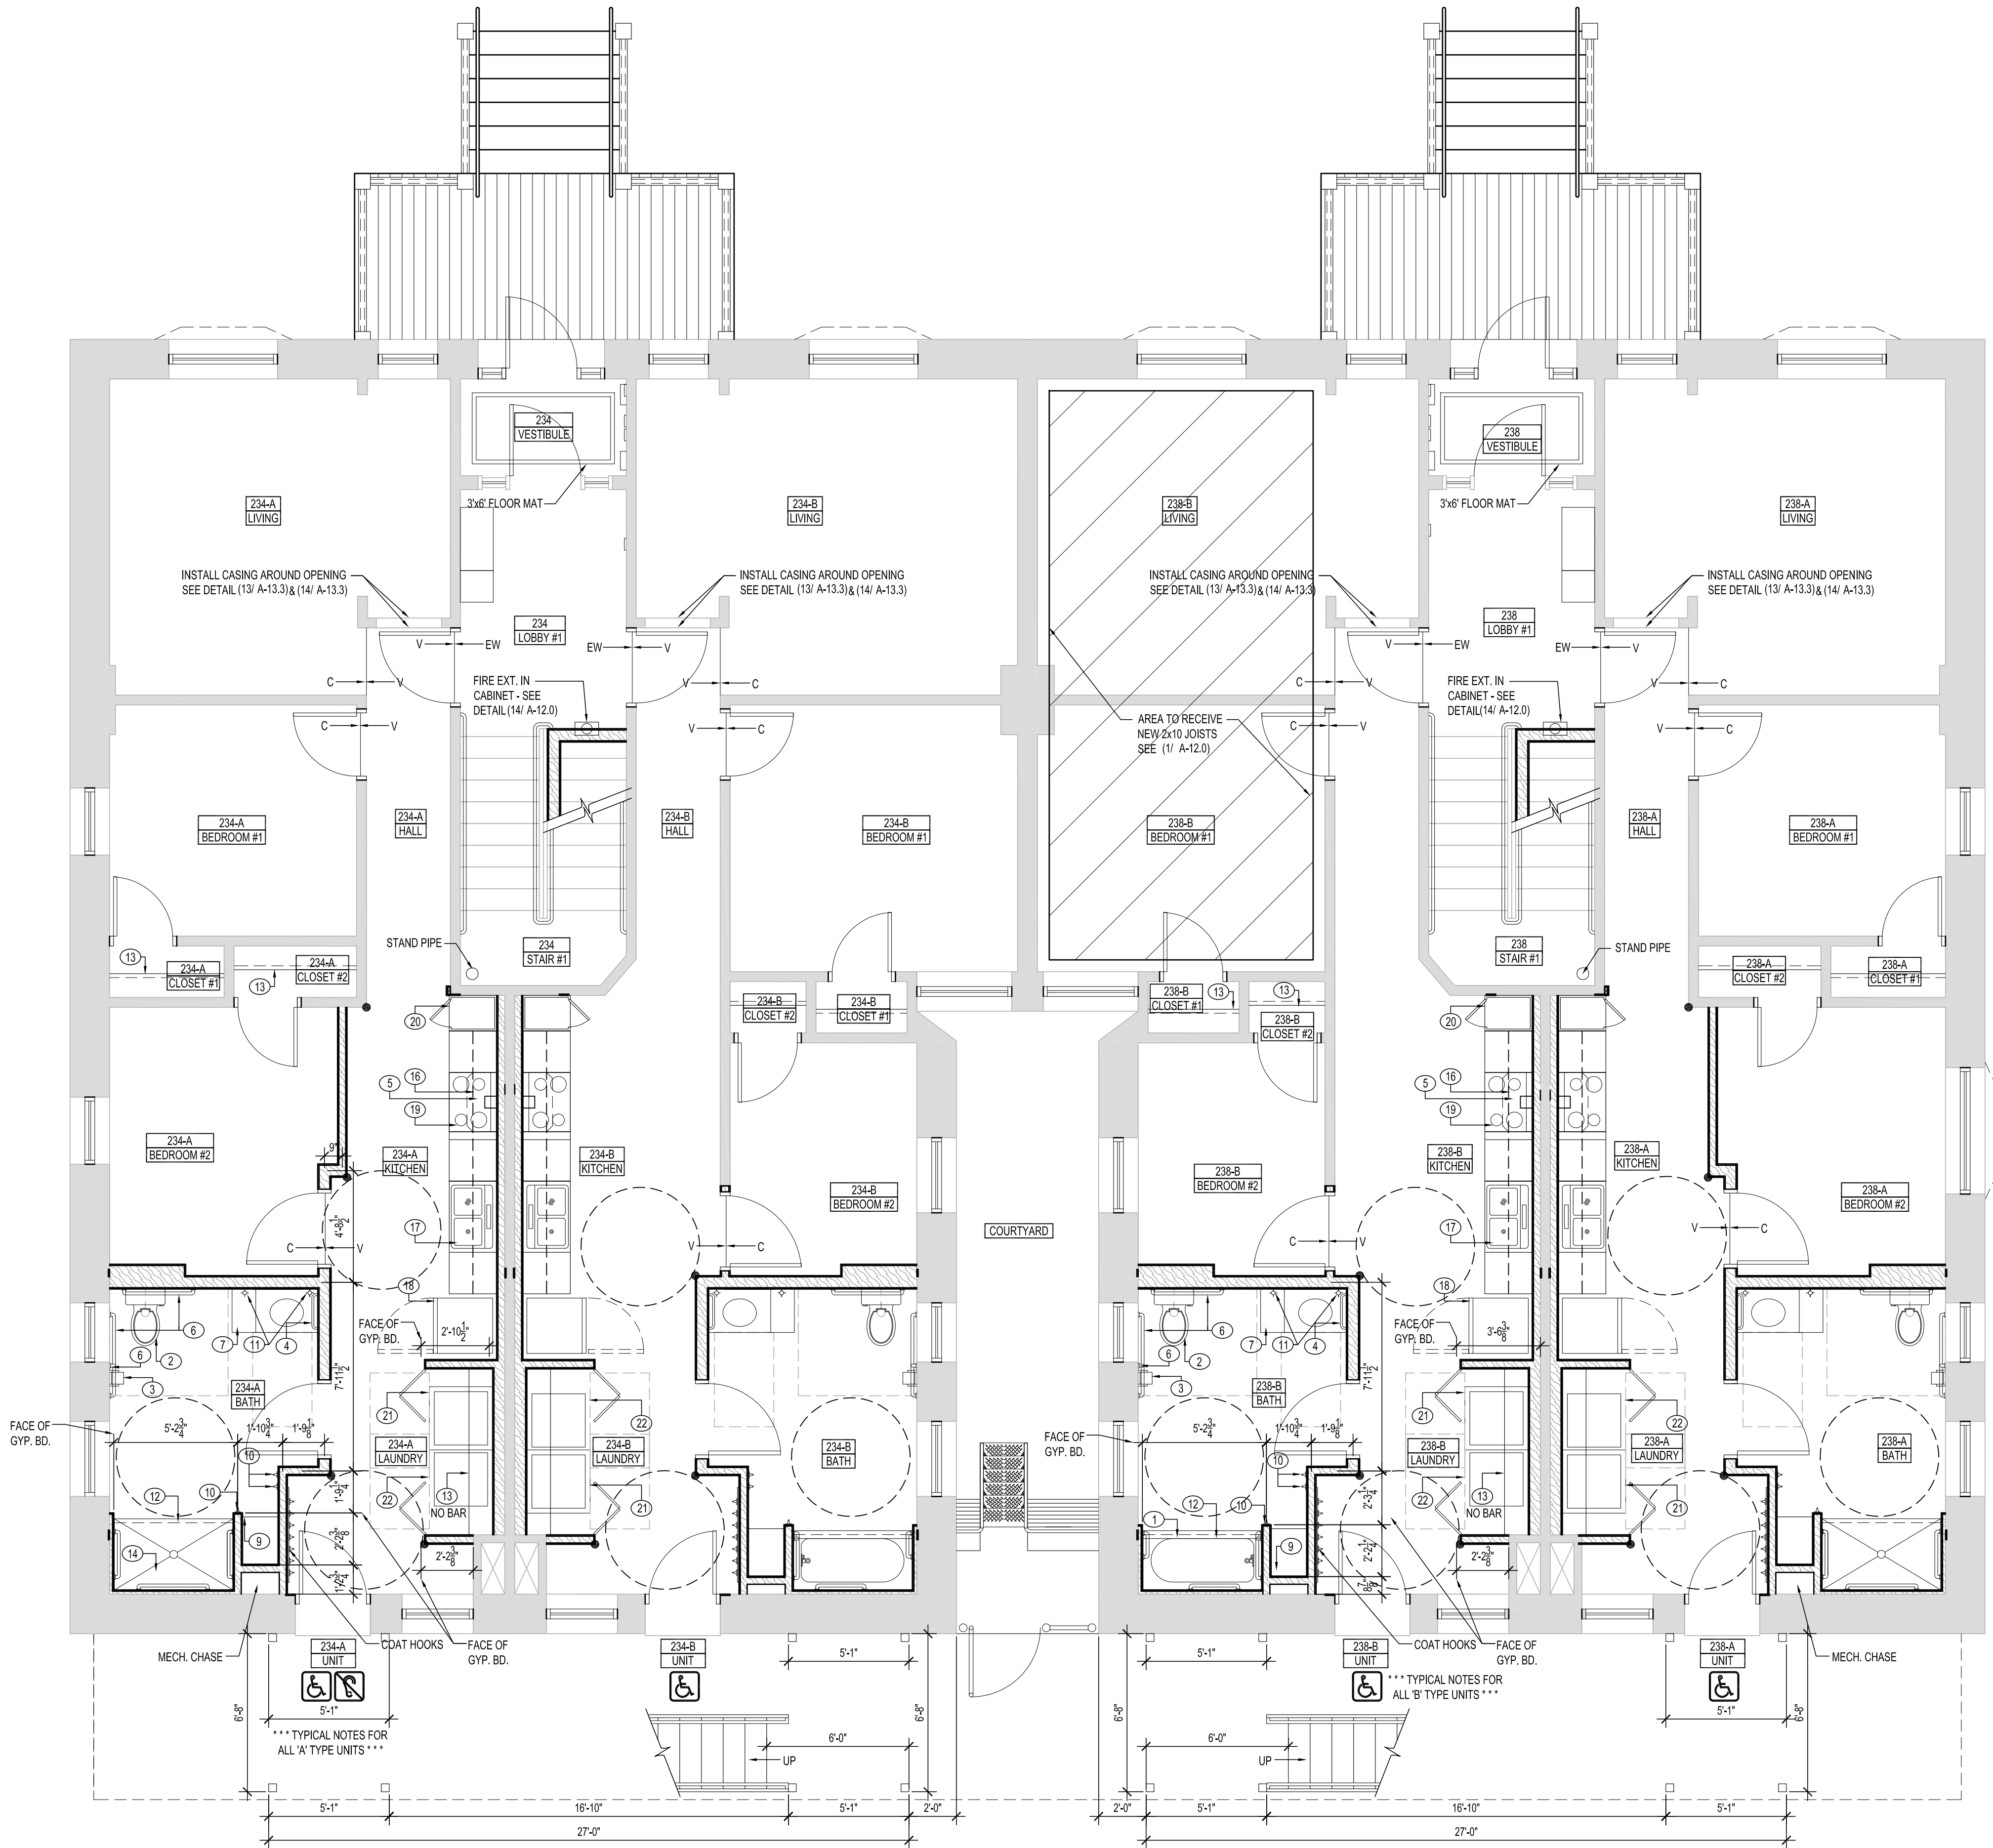

1 FIRST FLOOR PLAN
A-2.3 SCALE: 1/4" = 1'-0"

NOTES

GENERAL NOTES:
- ALL DIMENSIONS ARE TO CENTER-LINE OF FRAMING OR TO OUTSIDE OF GYP. BD.
- PROVIDE BLOCKING IN WALLS FOR FUTURE INSTALLATION OF GRAB BARS IN ALL UNITS > SIM. TO ACCESSIBLE UNITS

- BATH BAY - CAULK AROUND PERIMETER - SEE DETAIL (7/ A-2.8)
- TOILET
- PAPER HOLDER
- 18" TOWEL BAR
- EXHAUST ENCLOSURE TO MATCH CABINETS-SEE DETAIL (6/ A-2.8)
- GRAB BARS
- ACCESSIBLE VANITY
- 3'-6" VANITY
- (5) 24" DEEP SHELVES
- ROBE HOOK
- LIGHT FIXTURE
- CURTAIN ROD - INSTALL 6'-6" ABOVE BATHTUB FLOOR / 6'-0" AFF @ SHOWERS
- (2)-12" WIRE SHELVES & (1)-HANGING BAR - SEE DETAIL (1/ A-2.8)
- ACCESSIBLE SHOWER BAY
- CAULK AROUND PERIMETER
- GRAB BARS BY DIV. 22
- (5) 18" DEEP SHELVES
- RANGE HOOD
- KITCHEN SINK
- REFRIGERATOR
- RANGE
- 18"x24" PANTRY CABINET
- WASHER-DISASTER PAN BY DIV. 22
- DRYER - SEE DETAILS (2/ A-2.8) (3/ A-2.8)

Sand
Architects, LLC
a Subsidiary of Sand Companies, Inc.

366 South Tenth Avenue
PO Box 727
Waite Park, MN 56387-0727
Office: (320) 202-3100
Fax: (320) 202-3139
Website: www.SandCompanies.com
E-Mail: Sand@SandCompanies.com

TYPICAL NOTES

- (X) - DENOTES WALL TYPE
- SEE SHEET (A-0.2)
- (X) - DENOTES WINDOW TYPE
- SEE SHEET (A-13.1)
- (XXX) - DENOTES OPENING TYPE
- SEE SHEET (A-13.0)
- - DENOTES CORNER GUARD
- [] - DENOTES FIRE EXT. & CABINET
- - DENOTES FIRE EXT.
- V - DENOTES VINYL FLOORING
- C - DENOTES CARPET FLOORING
- EW - DENOTES EXISTING WOOD FLOORING
- - DENOTES ACCESSIBLE CLEAR TURNING SPACE
- [] - ACCESSIBLE UNIT
- [] - HEARING IMPAIRED UNIT
- [] - DENOTES CLEAR FLOOR AREA

**PRELIMINARY
NOT FOR
CONSTRUCTION**

PLOTTED: 11/12/2014

I HEREBY CERTIFY THAT THIS PLAN, SPECIFICATION OR REPORT WAS PREPARED BY ME OR UNDER MY DIRECT SUPERVISION & THAT I AM A DULY LICENSED ARCHITECT UNDER THE LAWS OF MINNESOTA

SIGNATURE: _____
TYPED OR PRINTED NAME: WHITNEY A. LOUGHEED
REGISTRATION NO.: 49185
DATE: 08 / 18 / 2014

THESE DRAWINGS AND SPECIFICATIONS ARE THE SOLE PROPERTY OF SAND COMPANIES, INC. ANY REPRODUCTION OR REUSE OF THESE DOCUMENTS IS FORBIDDEN WITHOUT WRITTEN PERMISSION FROM SAND COMPANIES, INC.

PROJECT NO.: 3037-13
DRAWN BY: CMS
CHECKED BY: WAL
DATE: --/--/--
REVISED DATE: --/--/--


**EUCLID VIEW
FLATS**

234 & 238 Bates Ave.
St. Paul, MN 55106

FIRST FLOOR PLAN

A-2.3

--/--/--
--/--/--
--/--/--

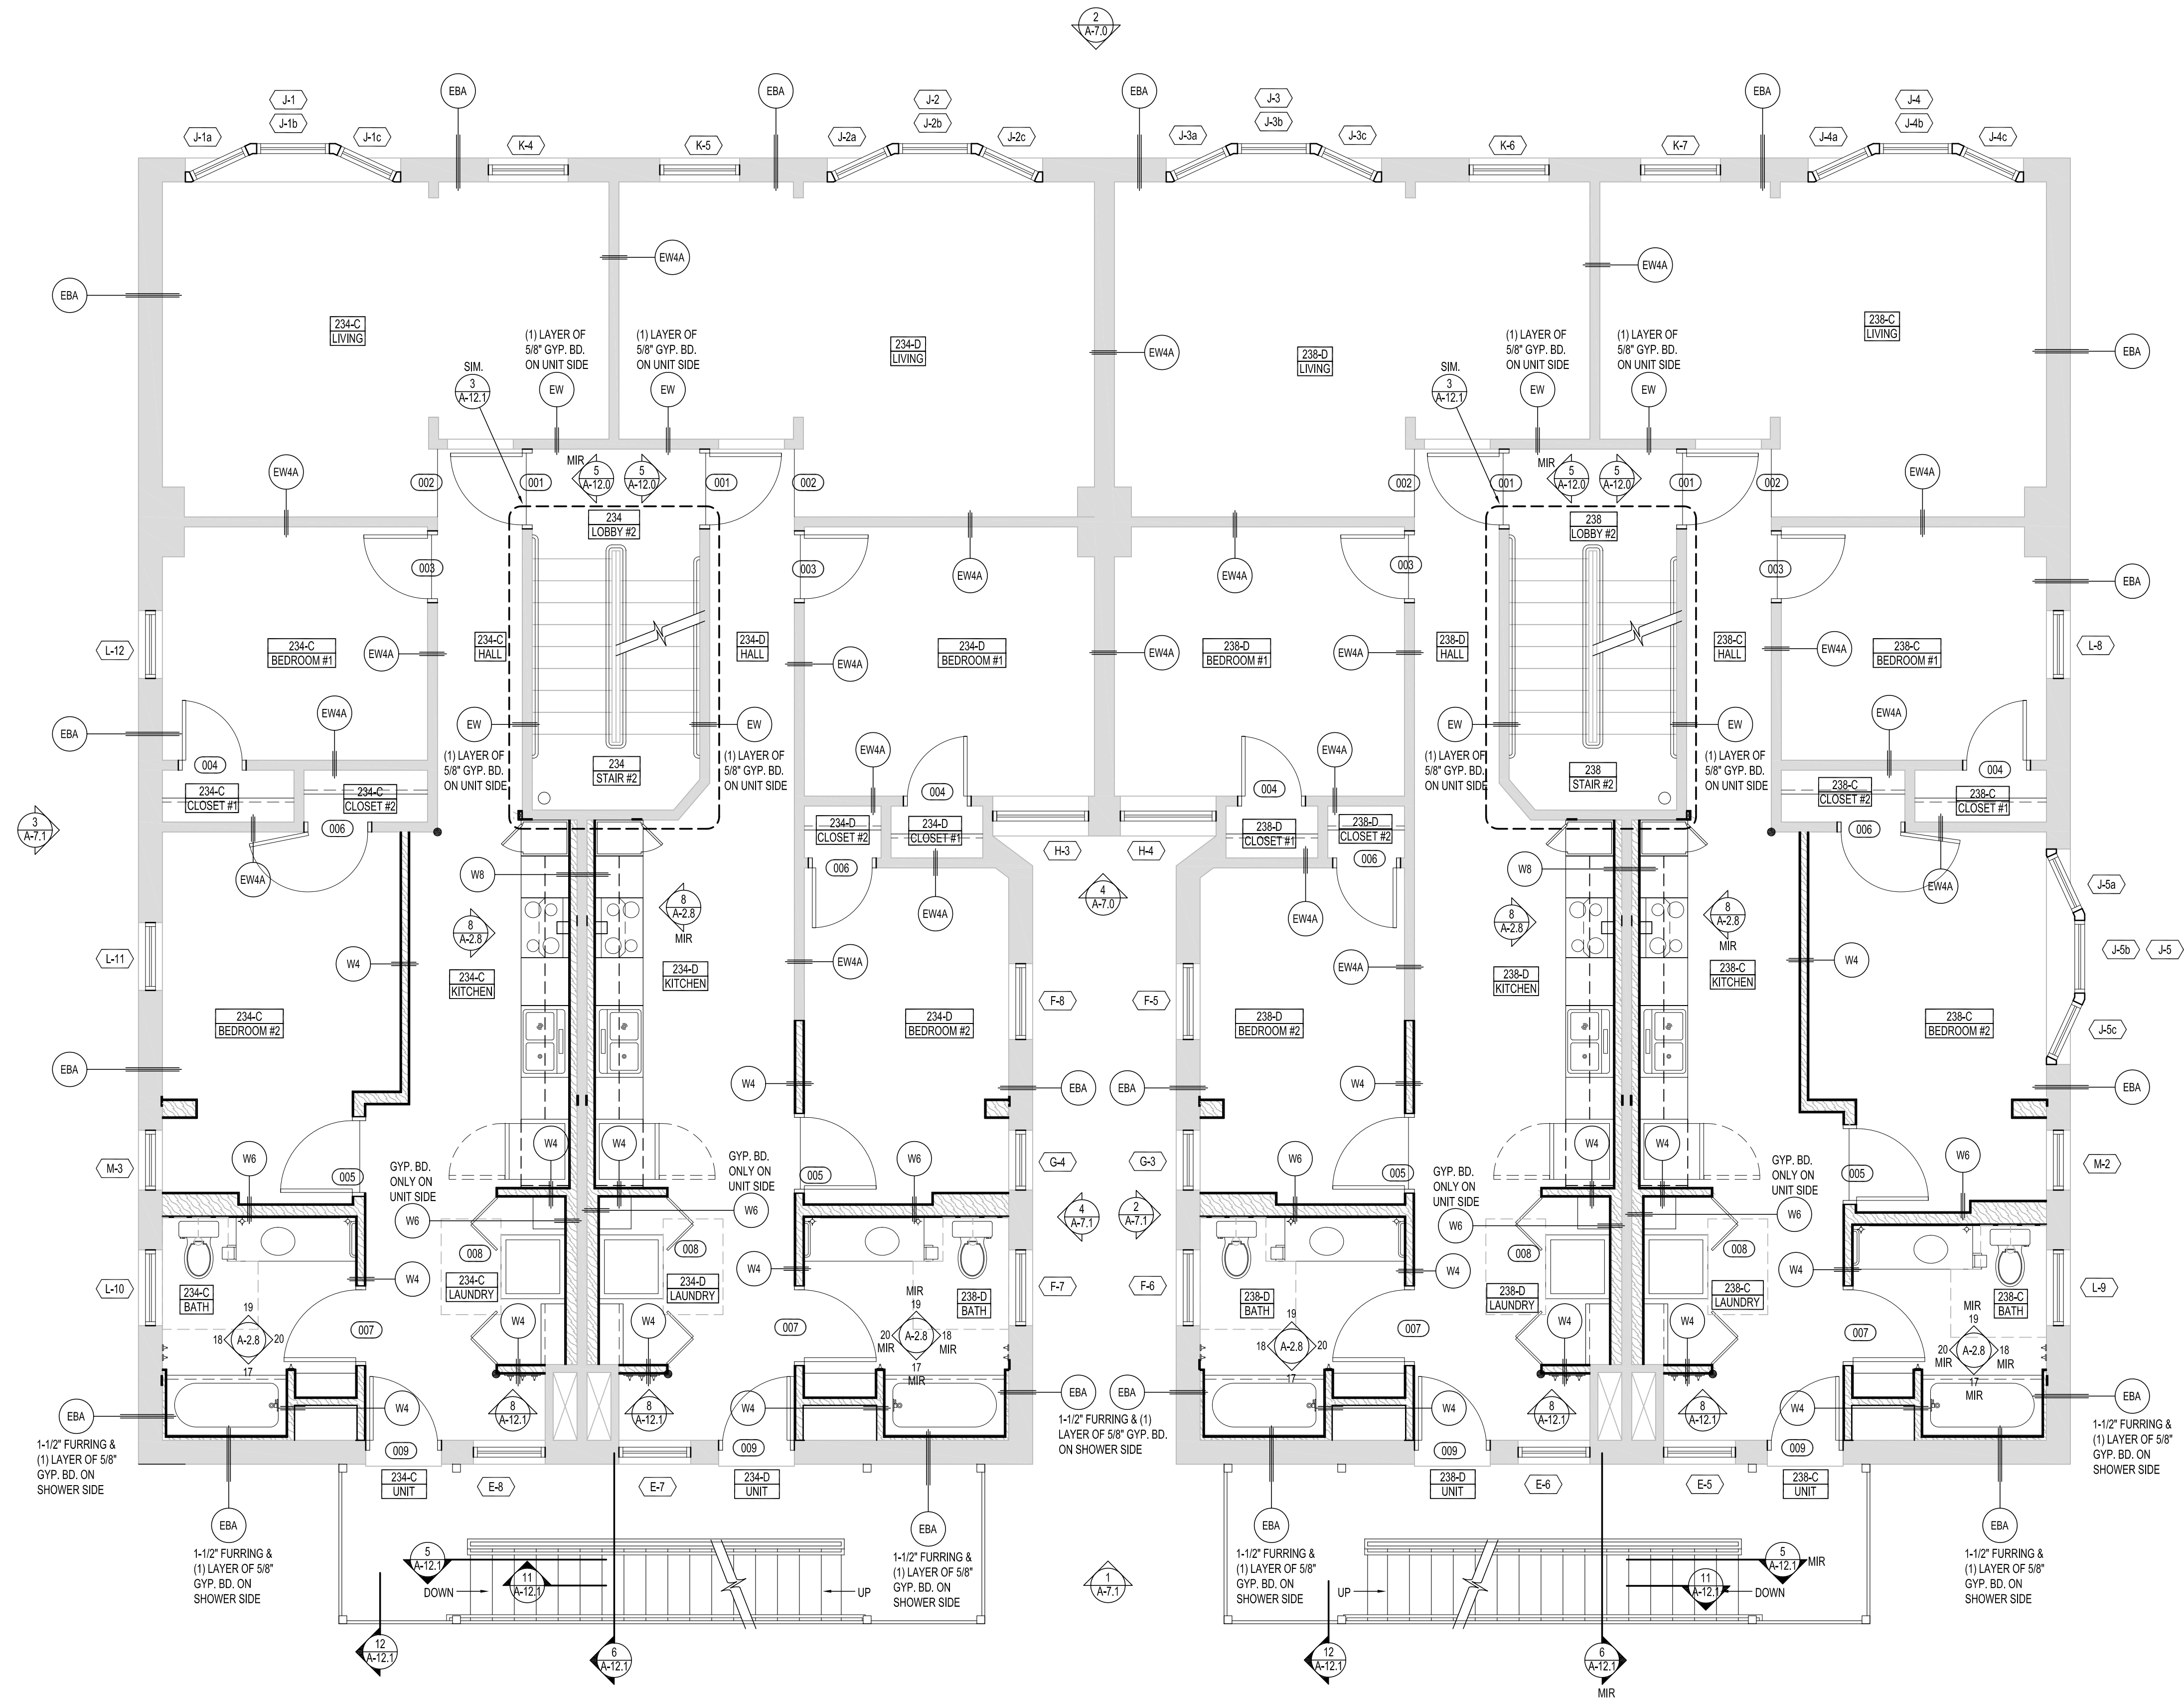

1 SECOND FLOOR PLAN
A-2.4 SCALE: 1/4" = 1'-0"



- TYPICAL NOTES**
- (X) - DENOTES WALL TYPE
- SEE SHEET (A-0.2)
 - (X) - DENOTES WINDOW TYPE
- SEE SHEET (A-13.1)
 - (XXX) - DENOTES OPENING TYPE
- SEE SHEET (A-13.0)
 - - DENOTES CORNER GUARD
 - - DENOTES FIRE EXT. & CABINET
 - - DENOTES FIRE EXT.
 - V - DENOTES VINYL FLOORING
 - C - DENOTES CARPET FLOORING
 - EW - DENOTES EXISTING WOOD FLOORING
 - - DENOTES ACCESSIBLE CLEAR TURNING SPACE
 - ♿ - ACCESSIBLE UNIT
 - ♿ - HEARING IMPAIRED UNIT
 - - DENOTES CLEAR FLOOR AREA

NOTES

- GENERAL NOTES:
- ALL DIMENSIONS ARE TO CENTER-LINE OF FRAMING OR TO OUTSIDE OF GYP. BD.
- PROVIDE BLOCKING IN WALLS FOR FUTURE INSTALLATION OF GRAB BARS IN ALL UNITS
- SIM. TO ACCESSIBLE UNITS
- 1 - BATH BAY - CAULK AROUND PERIMETER - SEE DETAIL (7/ A-2.8)
 - 2 - TOILET
 - 3 - PAPER HOLDER
 - 4 - 18" TOWEL BAR
 - 5 - EXHAUST ENCLOSURE TO MATCH CABINETS- SEE DETAIL (6/ A-2.8)
 - 6 - GRAB BARS
 - 7 - ACCESSIBLE VANITY
 - 8 - 3'-6" VANITY
 - 9 - (5) 24" DEEP SHELVES
 - 10 - ROBE HOOK
 - 11 - LIGHT FIXTURE
 - 12 - CURTAIN ROD - INSTALL 6'-6" ABOVE BATHTUB FLOOR / 6'-0" AFF @ SHOWERS
 - 13 - (2) -12" WIRE SHELVES & (1)-HANGING BAR - SEE DETAIL (1/ A-2.8)
 - 14 - ACCESSIBLE SHOWER BAY - CAULK AROUND PERIMETER - GRAB BARS BY DIV. 22
 - 15 - (5) 18" DEEP SHELVES
 - 16 - RANGE HOOD
 - 17 - KITCHEN SINK
 - 18 - REFRIGERATOR
 - 19 - RANGE
 - 20 - 18"x24" PANTRY CABINET
 - 21 - WASHER-DISASTER PAN BY DIV. 22
 - 22 - DRYER - SEE DETAILS (2/ A-2.8) (3/ A-2.8)

**PRELIMINARY
NOT FOR
CONSTRUCTION**
PLOTTED: 11/12/2014

I HEREBY CERTIFY THAT THIS PLAN, SPECIFICATION OR REPORT WAS PREPARED BY ME OR UNDER MY DIRECT SUPERVISION & THAT I AM A DULY LICENSED ARCHITECT UNDER THE LAWS OF MINNESOTA

SIGNATURE: _____
TYPED OR PRINTED NAME: WHITNEY A. LOUGHEED
REGISTRATION NO.: 49185
DATE: 08 / 18 / 2014


THESE DRAWINGS AND SPECIFICATIONS ARE THE SOLE PROPERTY OF SAND COMPANIES, INC. ANY REPRODUCTION OR REUSE OF THESE DOCUMENTS IS FORBIDDEN WITHOUT WRITTEN PERMISSION FROM SAND COMPANIES, INC.

PROJECT NO.: 3037-13
DRAWN BY: CMG
CHECKED BY: WAL
DATE: --/--/--
REVISED DATE: --/--/--

**EUCLID VIEW
FLATS**
234 & 238 Bates Ave.
St. Paul, MN 55106
SECOND FLOOR PLAN

A-2.4

--/--/--
--/--/--
--/--/--

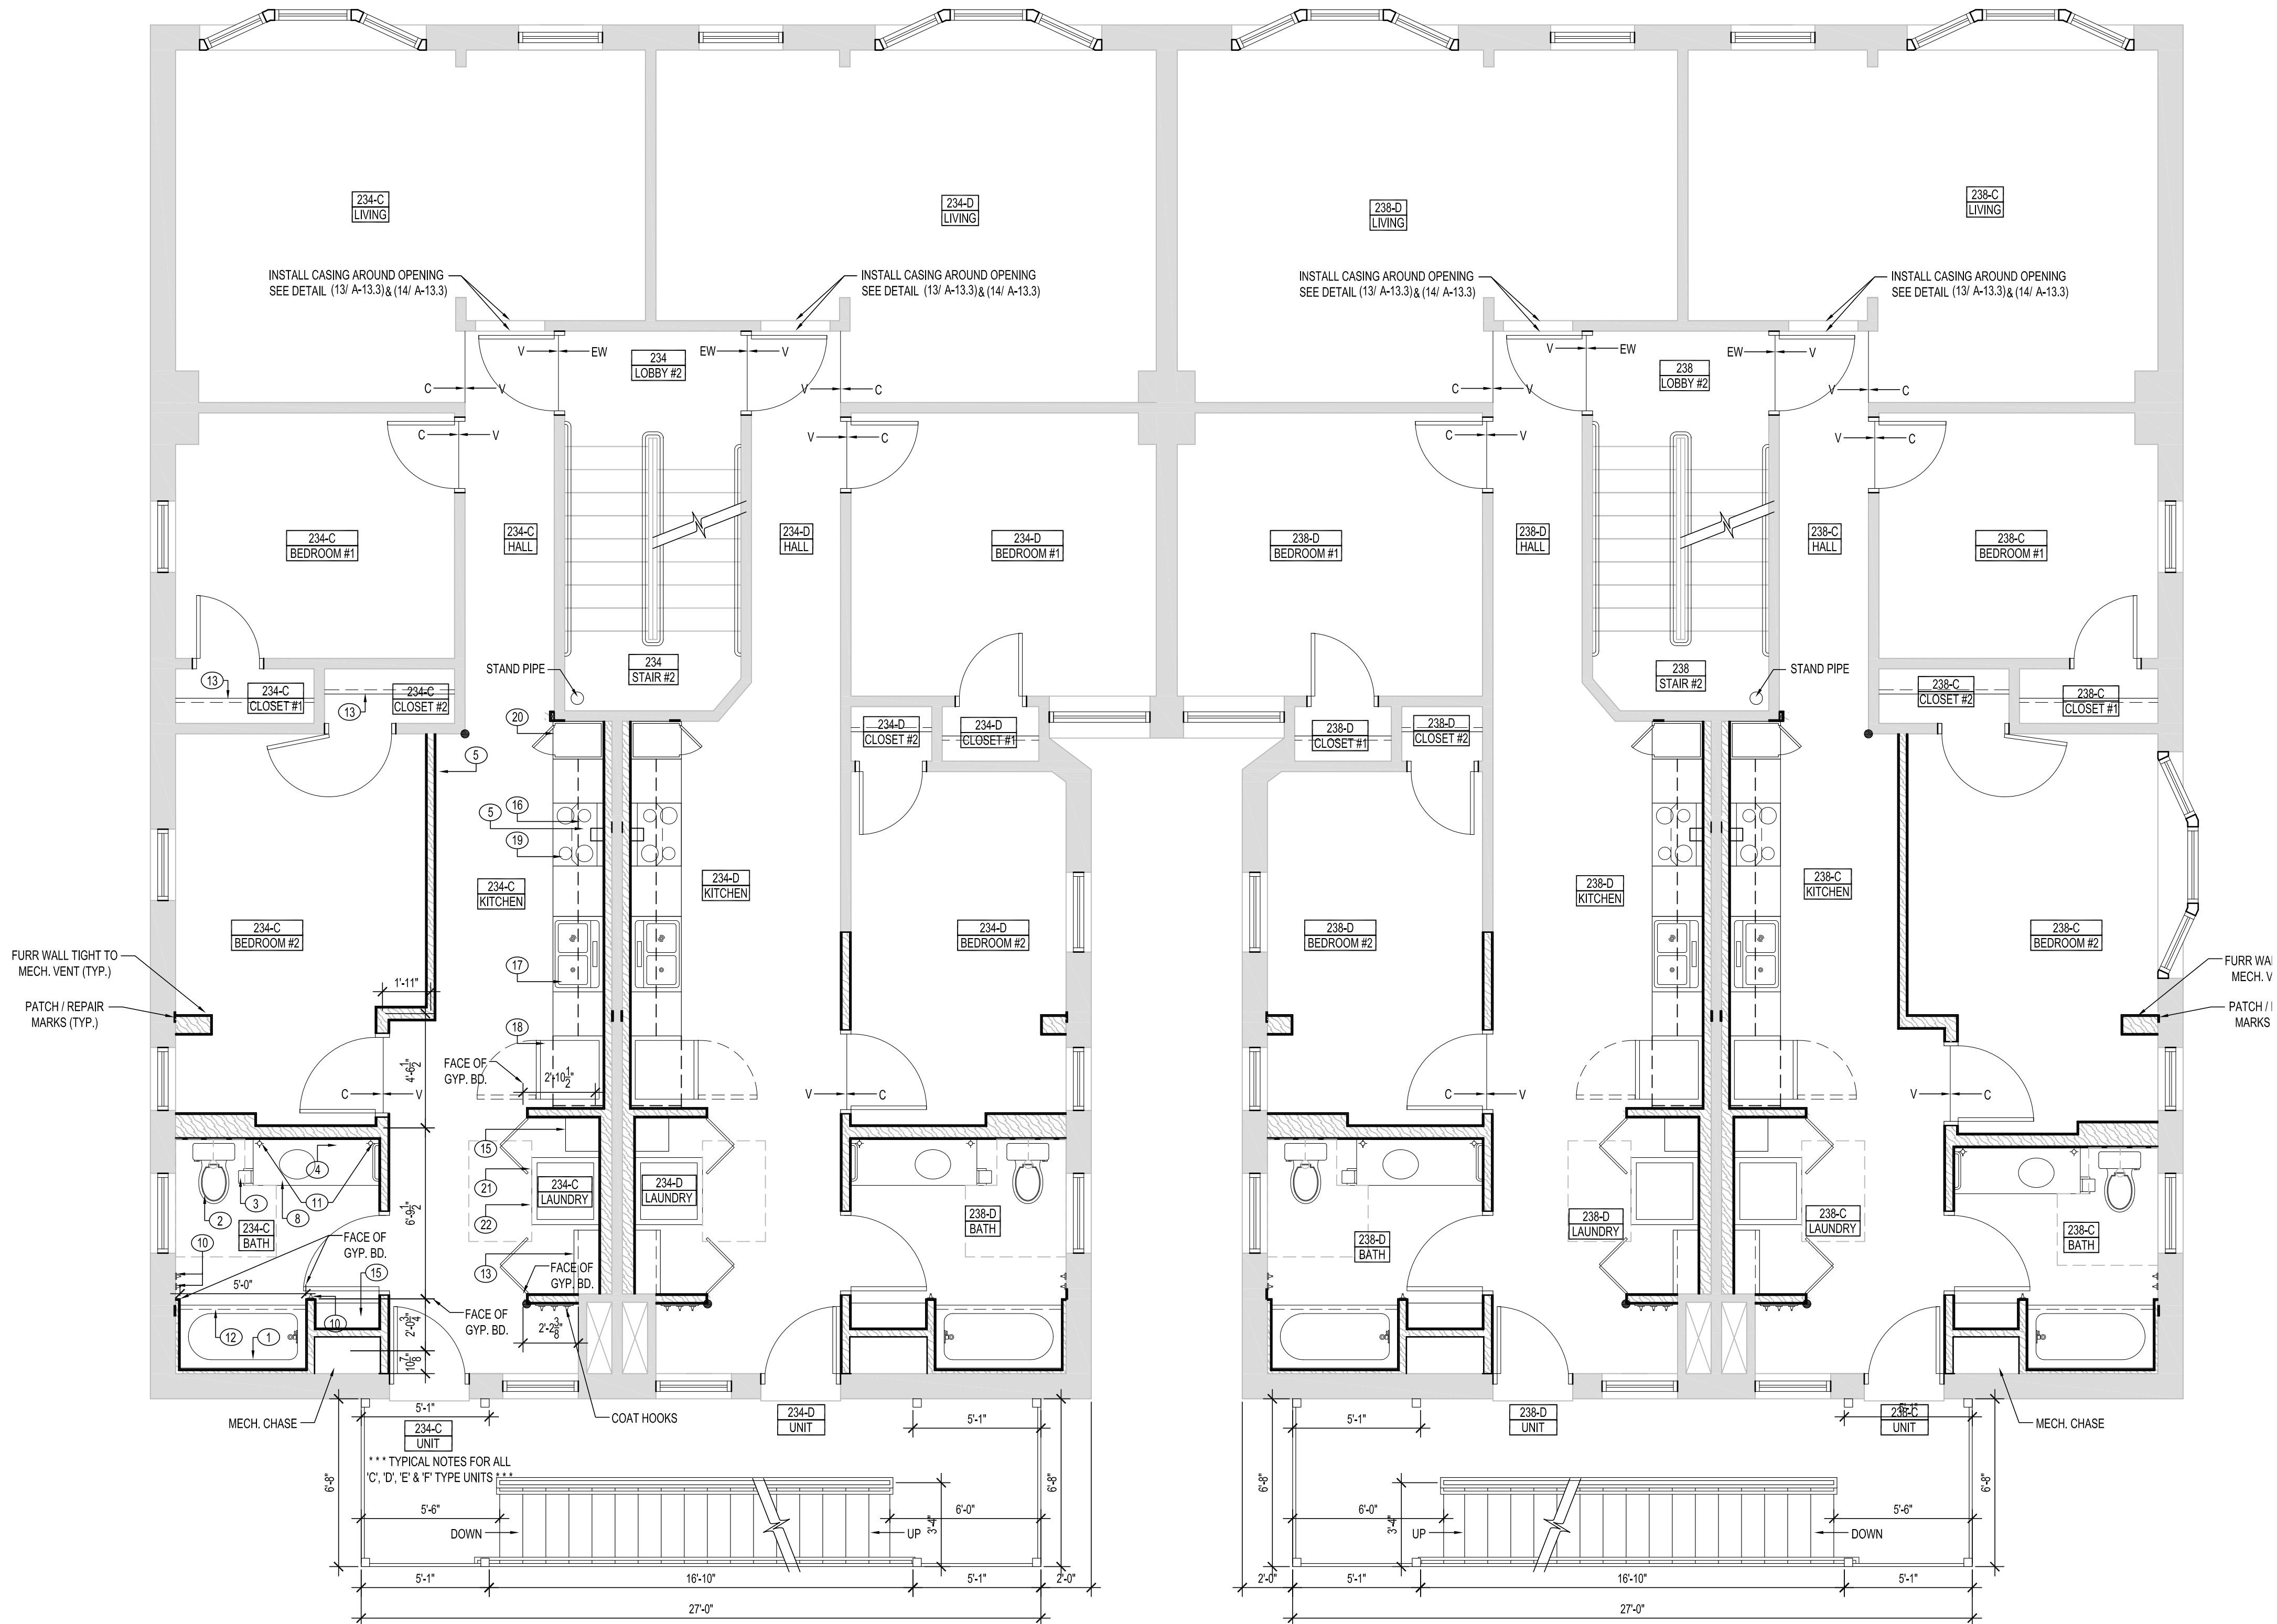

1
A-2.5
SECOND FLOOR PLAN
SCALE: 1/4" = 1'-0"

NOTES

GENERAL NOTES:

- ALL DIMENSIONS ARE TO CENTER-LINE OF FRAMING OR TO OUTSIDE OF GYP. BD.
- PROVIDE BLOCKING IN WALLS FOR FUTURE INSTALLATION OF GRAB BARS IN ALL UNITS > SIM. TO ACCESSIBLE UNITS

1

BATH BAY - CAULK AROUND PERIMETER - SEE DETAIL (7/ A-2.8)

2

TOILET

3

PAPER HOLDER

4

18" TOWEL BAR

5

EXHAUST ENCLOSURE TO MATCH CABINETS-SEE DETAIL (6/ A-2.8)

6

GRAB BARS

7

ACCESSIBLE VANITY

8

3'-6" VANITY

9

(5) 24" DEEP SHELVES

10

ROBE HOOK

11

LIGHT FIXTURE

12

CURTAIN ROD - INSTALL 6'-6" ABOVE BATHTUB FLOOR / 6'-0" AFF @ SHOWERS

13

(2) -12" WIRE SHELVES & (1)-HANGING BAR - SEE DETAIL (1/ A-2.8)

14

ACCESSIBLE SHOWER BAY

- CAULK AROUND PERIMETER
- GRAB BARS BY DIV. 22

15

(5) 16" DEEP SHELVES

16

RANGE HOOD

17

KITCHEN SINK

18

REFRIGERATOR

19

RANGE

20

18"x24" PANTRY CABINET

21

WASHER-DISASTER PAN BY DIV. 22

22

DRYER - SEE DETAILS (2/ A-2.8) (3/ A-2.8)

Sand

Architects, LLC

a Subsidiary of Sand Companies, Inc.

366 South Tenth Avenue

PO Box 727

Waite Park, MN 56387-0727

Office: (320) 202-3100

Fax: (320) 202-3139

Website: www.SandCompanies.com

E-Mail: Sand@SandCompanies.com

TYPICAL NOTES

(X)

- DENOTES WALL TYPE

- SEE SHEET (A-0.2)

(X)

- DENOTES WINDOW TYPE

- SEE SHEET (A-13.1)

(XXX)

- DENOTES OPENING TYPE

- SEE SHEET (A-13.0)

•

- DENOTES CORNER GUARD

[]

- DENOTES FIRE EXT. & CABINET

○

- DENOTES FIRE EXT.

V

- DENOTES VINYL FLOORING

C

- DENOTES CARPET FLOORING

EW

- DENOTES EXISTING WOOD FLOORING

○

- DENOTES ACCESSIBLE CLEAR TURNING SPACE

[]

- ACCESSIBLE UNIT

[]

- HEARING IMPAIRED UNIT

[]

- DENOTES CLEAR FLOOR AREA

PRELIMINARY

NOT FOR

CONSTRUCTION

PLOTTED: 11/12/2014

I HEREBY CERTIFY THAT THIS PLAN, SPECIFICATION OR REPORT WAS PREPARED BY ME OR UNDER MY DIRECT SUPERVISION & THAT I AM A DULY LICENSED ARCHITECT UNDER THE LAWS OF MINNESOTA

SIGNATURE:

TYPED OR PRINTED NAME: WHITNEY A. LOUGHEED

REGISTRATION NO.: 49185

DATE: 08 / 18 / 2014

THESE DRAWINGS AND SPECIFICATIONS ARE THE SOLE PROPERTY OF SAND COMPANIES, INC. ANY REPRODUCTION OR REUSE OF THESE DOCUMENTS IS FORBIDDEN WITHOUT WRITTEN PERMISSION FROM SAND COMPANIES, INC.

PROJECT NO.: 3037-13

DRAWN BY: CMS

CHECKED BY: WAL

DATE: --/--/--

REVISED DATE: --/--/--

EUCLID VIEW

FLATS

234 & 238 Bates Ave.

St. Paul, MN 55106


SECOND FLOOR PLAN

A-2.5

--/--/--

--/--/--

--/--/--

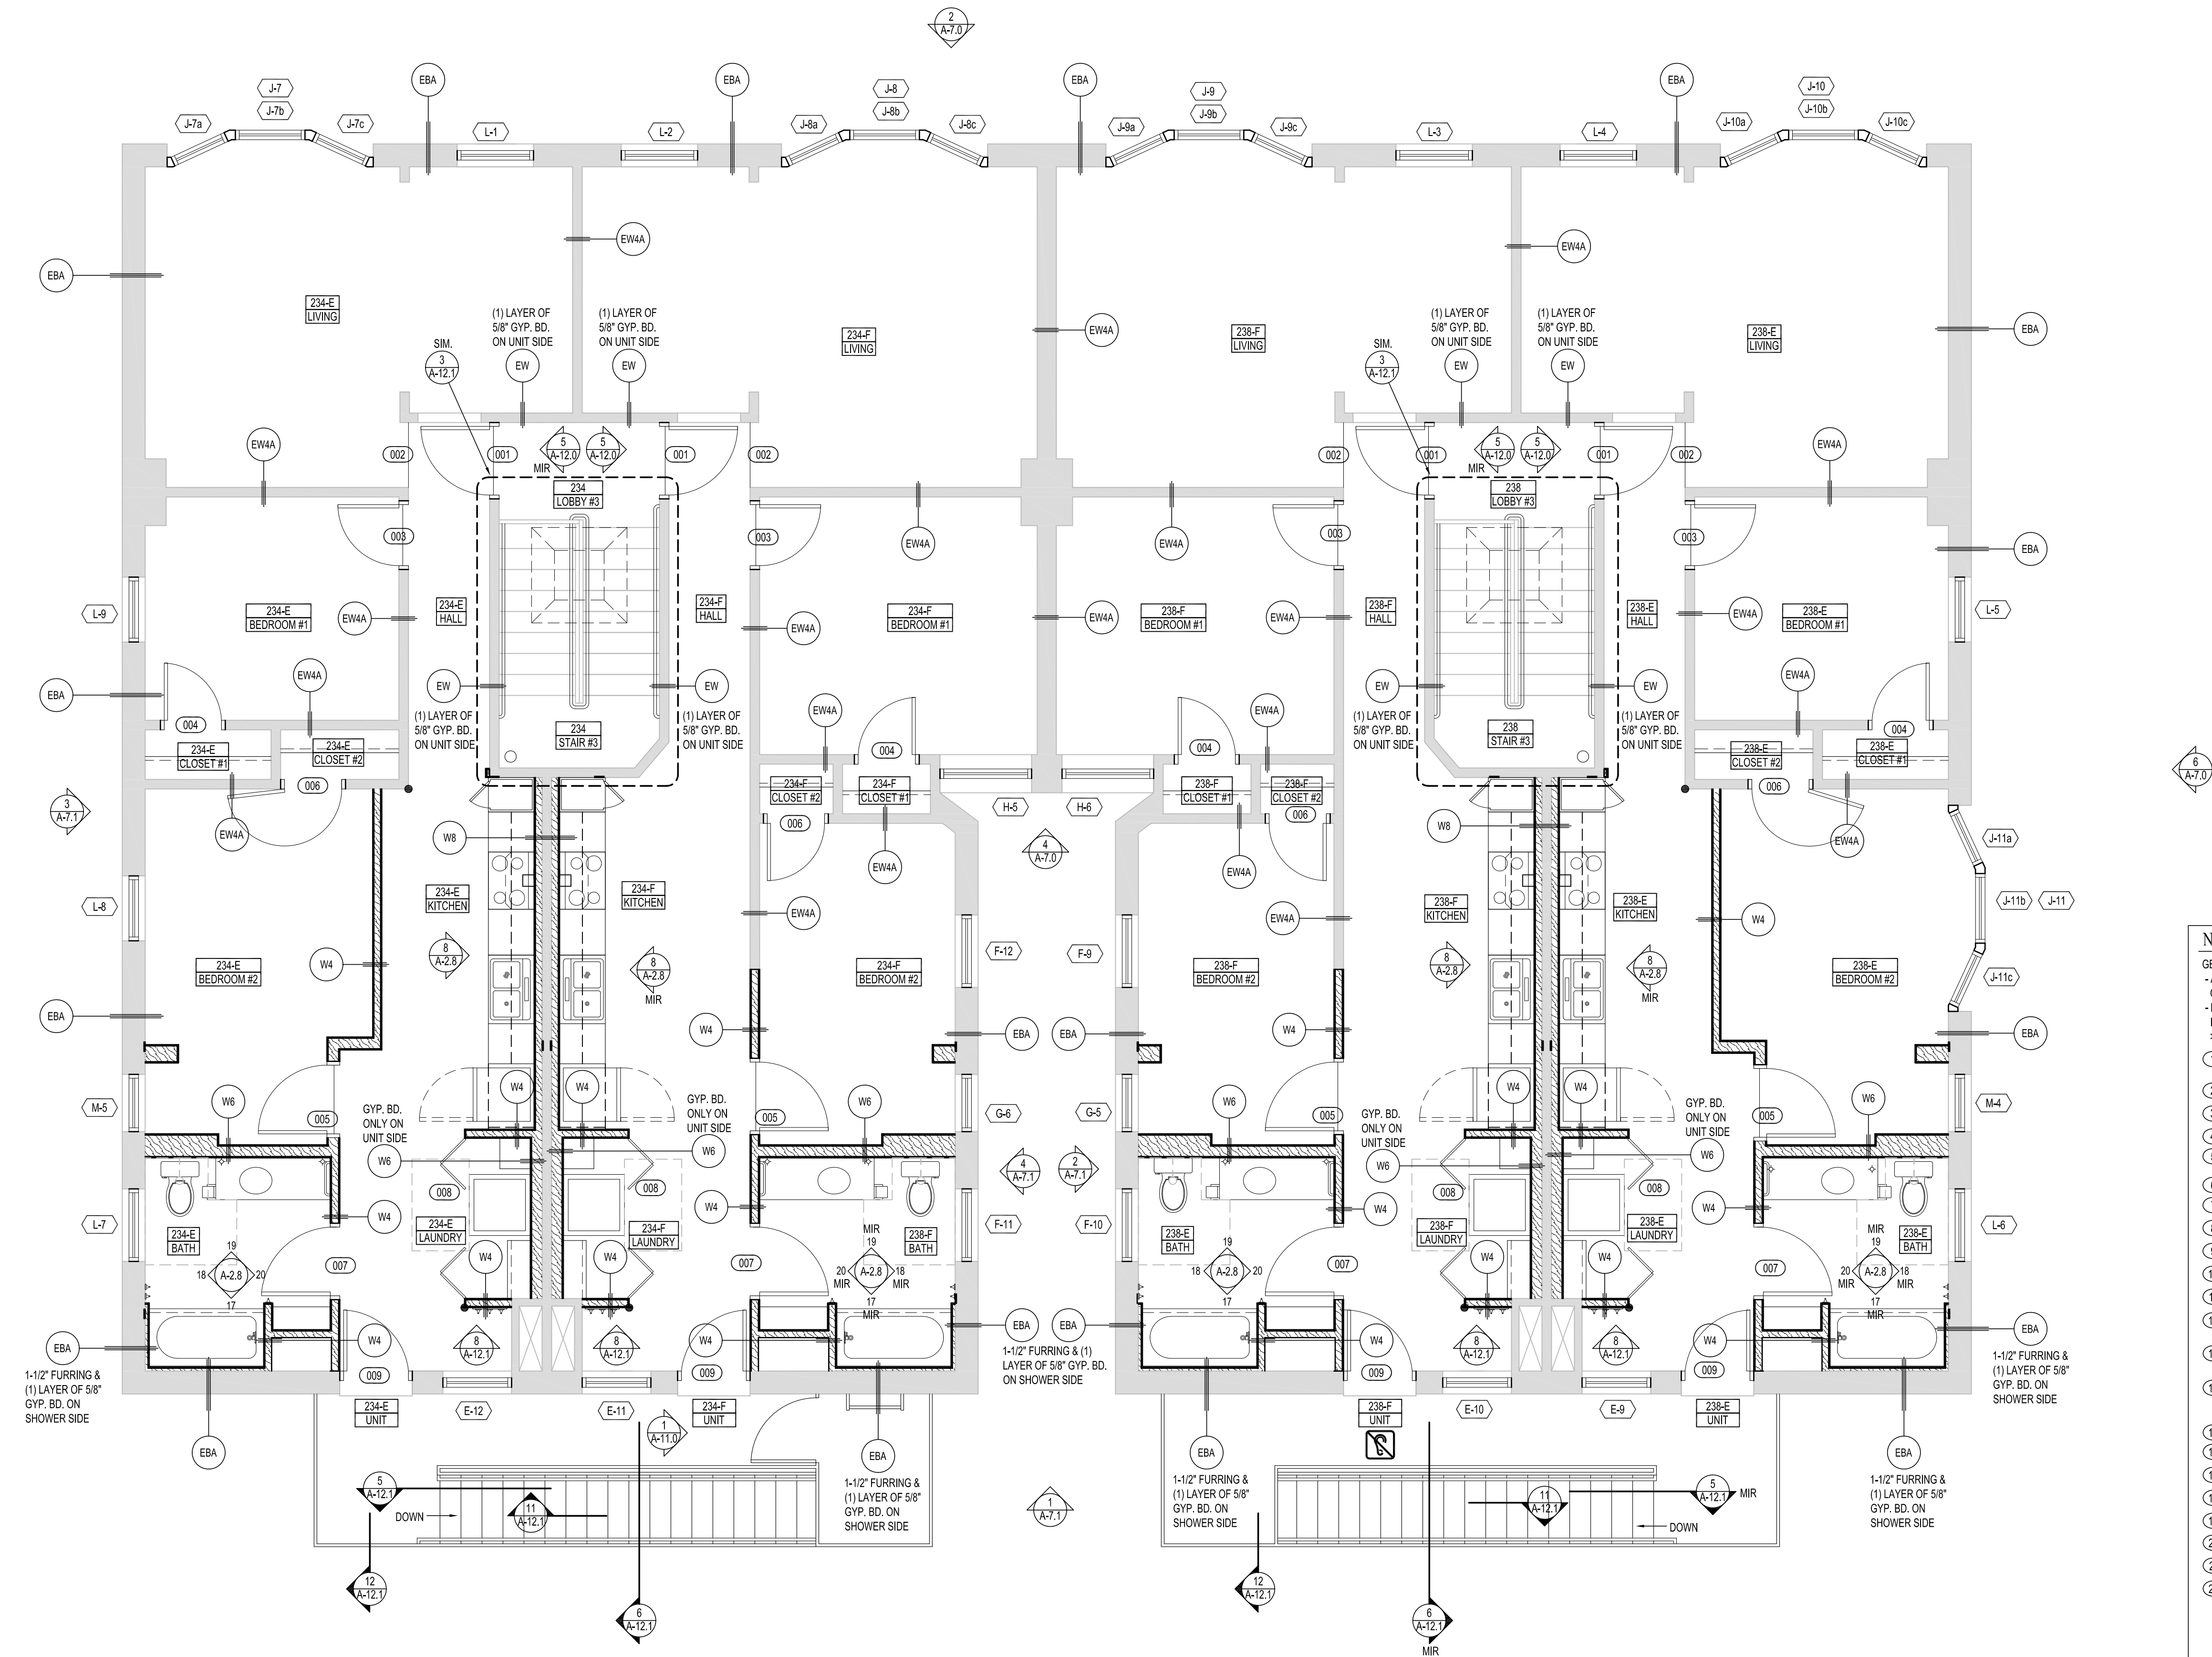

1
A-2.6
THIRD FLOOR PLAN
SCALE: 1/4" = 1'-0"

- NOTES
- GENERAL NOTES:
- ALL DIMENSIONS ARE TO CENTER-LINE OF FRAMING OR TO OUTSIDE OF GYP. BD.
 - PROVIDE BLOCKING IN WALLS FOR FUTURE INSTALLATION OF GRAB BARS IN ALL UNITS > SIM. TO ACCESSIBLE UNITS
- BATH BAY - CAULK AROUND PERIMETER - SEE DETAIL (7) A-2.8
 - TOILET
 - PAPER HOLDER
 - 18" TOWEL BAR
 - EXHAUST ENCLOSURE TO MATCH CABINETS- SEE DETAIL (6) A-2.8
 - GRAB BARS
 - ACCESSIBLE VANITY
 - 3'-6" VANITY
 - (5) 24" DEEP SHELVES
 - ROBE HOOK
 - LIGHT FIXTURE
 - CURTAIN ROD - INSTALL 6'-6" ABOVE BATHTUB FLOOR / 6'-0" AFF @ SHOWERS
 - (2) -12" WIRE SHELVES & (1)-HANGING BAR - SEE DETAIL (1) A-2.8
 - ACCESSIBLE SHOWER BAY
 - CAULK AROUND PERIMETER
 - GRAB BARS BY DIV. 22
 - (5) 16" DEEP SHELVES
 - RANGE HOOD
 - KITCHEN SINK
 - REFRIGERATOR
 - RANGE
 - 18"x24" PANTRY CABINET
 - WASHER-DISASTER PAN BY DIV. 22
 - DRYER - SEE DETAILS (2) A-2.8) (3) A-2.8)

Sand
Architects, LLC
a subsidiary of Sand Companies, Inc.

366 South Tenth Avenue
PO Box 727
Waite Park, MN 56387-0727
Office: (320) 202-3100
Fax: (320) 202-3139
Website: www.SandCompanies.com
E-Mail: Sand@SandCompanies.com

- TYPICAL NOTES
- (X) - DENOTES WALL TYPE - SEE SHEET (A-0.2)
 - (X) - DENOTES WINDOW TYPE - SEE SHEET (A-13.1)
 - (XXX) - DENOTES OPENING TYPE - SEE SHEET (A-13.0)
 - - DENOTES CORNER GUARD
 - - DENOTES FIRE EXT. & CABINET
 - - DENOTES FIRE EXT.
 - V - DENOTES VINYL FLOORING
 - C - DENOTES CARPET FLOORING
 - EW - DENOTES EXISTING WOOD FLOORING
 - - DENOTES ACCESSIBLE CLEAR TURNING SPACE
 - ♿ - ACCESSIBLE UNIT
 - ♿ - HEARING IMPAIRED UNIT
 - - DENOTES CLEAR FLOOR AREA

**PRELIMINARY
NOT FOR
CONSTRUCTION**
PLOTED: 11/12/2014

I HEREBY CERTIFY THAT THIS PLAN, SPECIFICATION OR REPORT WAS PREPARED BY ME OR UNDER MY DIRECT SUPERVISION & THAT I AM A DULY LICENSED ARCHITECT UNDER THE LAWS OF MINNESOTA


SIGNATURE: _____
TYPED OR PRINTED NAME: WHITNEY A. LOUGHEED
REGISTRATION NO.: 49185
DATE: 08 / 18 / 2014

THESE DRAWINGS AND SPECIFICATIONS ARE THE SOLE PROPERTY OF SAND COMPANIES, INC. ANY REPRODUCTION OR REUSE OF THESE DOCUMENTS IS FORBIDDEN WITHOUT WRITTEN PERMISSION FROM SAND COMPANIES, INC.

PROJECT NO.: 3037-13
DRAWN BY: CMS
CHECKED BY: WAL
DATE: --/--/--
REVISED DATE: --/--/--

**EUCLID VIEW
FLATS**
234 & 238 Bates Ave.
St. Paul, MN 55106
THIRD FLOOR PLAN

A-2.6
--/--/--
--/--/--
--/--/--

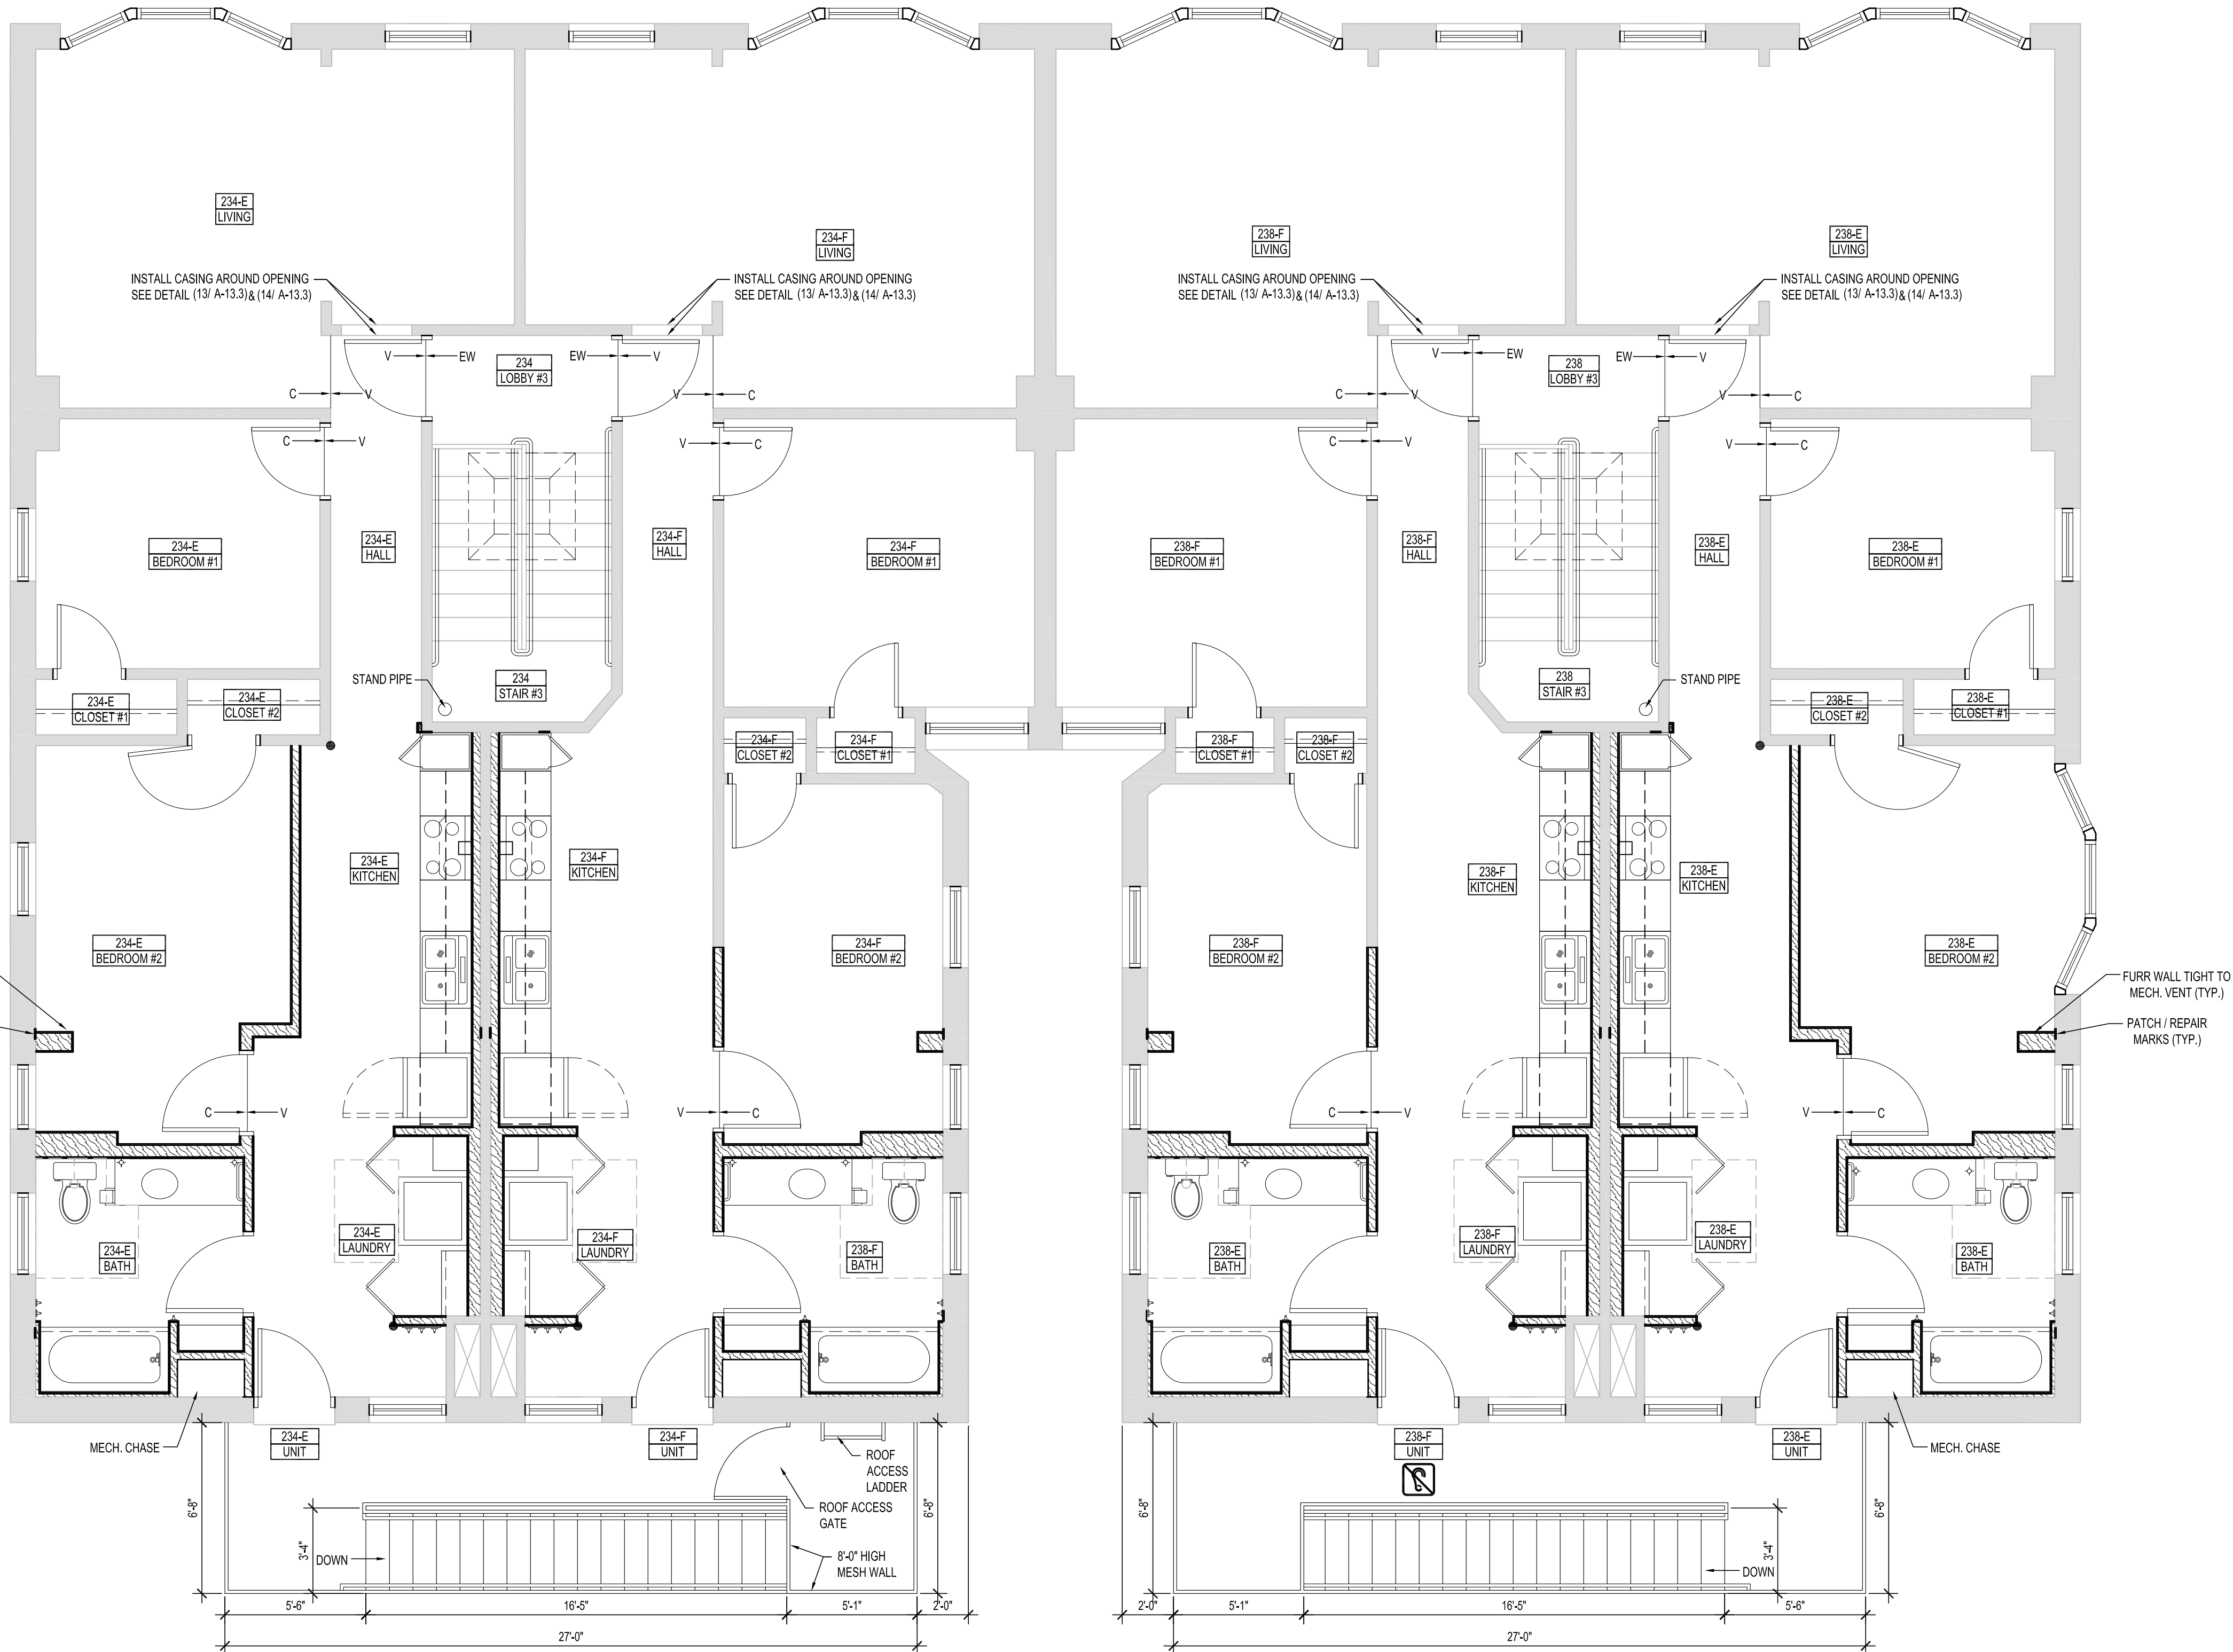

1
A-2.7
THIRD FLOOR PLAN
SCALE: 1/4" = 1'-0"

- NOTES
- GENERAL NOTES:
- ALL DIMENSIONS ARE TO CENTER-LINE OF FRAMING OR TO OUTSIDE OF GYP. BD.
 - PROVIDE BLOCKING IN WALLS FOR FUTURE INSTALLATION OF GRAB BARS IN ALL UNITS > SIM. TO ACCESSIBLE UNITS
- 1 - BATH BAY - CAULK AROUND PERIMETER - SEE DETAIL (7/ A-2.8)
 - 2 - TOILET
 - 3 - PAPER HOLDER
 - 4 - 18" TOWEL BAR
 - 5 - EXHAUST ENCLOSURE TO MATCH CABINETS-SEE DETAIL (6/ A-2.8)
 - 6 - GRAB BARS
 - 7 - ACCESSIBLE VANITY
 - 8 - 3'-6" VANITY
 - 9 - (5) 24" DEEP SHELVES
 - 10 - ROBE HOOK
 - 11 - LIGHT FIXTURE
 - 12 - CURTAIN ROD - INSTALL 6'-6" ABOVE BATHTUB FLOOR / 6'-0" AFF @ SHOWERS
 - 13 - (2) -12" WIRE SHELVES & (1)-HANGING BAR - SEE DETAIL (1/ A-2.8)
 - 14 - ACCESSIBLE SHOWER BAY
 - CAULK AROUND PERIMETER
 - GRAB BARS BY DIV. 22
 - 15 - (5) 16" DEEP SHELVES
 - 16 - RANGE HOOD
 - 17 - KITCHEN SINK
 - 18 - REFRIGERATOR
 - 19 - RANGE
 - 20 - 18"x24" PANTRY CABINET
 - 21 - WASHER-DISASTER PAN BY DIV. 22
 - 22 - DRYER - SEE DETAILS (2/ A-2.8) (3/ A-2.8)

Sand
Architects, LLC
a Subsidiary of Sand Companies, Inc.

366 South Tenth Avenue
PO Box 727
Waite Park, MN 56387-0727
Office: (320) 202-3100
Fax: (320) 202-3139
Website: www.SandCompanies.com
E-Mail: Sand@SandCompanies.com

- TYPICAL NOTES
- (X) - DENOTES WALL TYPE - SEE SHEET (A-0.2)
 - (X) - DENOTES WINDOW TYPE - SEE SHEET (A-13.1)
 - (XXX) - DENOTES OPENING TYPE - SEE SHEET (A-13.0)
 - - DENOTES CORNER GUARD
 - [] - DENOTES FIRE EXT. & CABINET
 - - - - - DENOTES FIRE EXT.
 - V - DENOTES VINYL FLOORING
 - C - DENOTES CARPET FLOORING
 - EW - DENOTES EXISTING WOOD FLOORING
 - () - DENOTES ACCESSIBLE CLEAR TURNING SPACE
 - [] - ACCESSIBLE UNIT
 - [] - HEARING IMPAIRED UNIT
 - [] - DENOTES CLEAR FLOOR AREA

**PRELIMINARY
NOT FOR
CONSTRUCTION**
PLOTED: 11/12/2014

I HEREBY CERTIFY THAT THIS PLAN, SPECIFICATION OR REPORT WAS PREPARED BY ME OR UNDER MY DIRECT SUPERVISION & THAT I AM A DULY LICENSED ARCHITECT UNDER THE LAWS OF MINNESOTA

SIGNATURE: _____
TYPED OR PRINTED NAME: WHITNEY A. LOUGHEED
REGISTRATION NO.: 49185
DATE: 08 / 18 / 2014


THESE DRAWINGS AND SPECIFICATIONS ARE THE SOLE PROPERTY OF SAND COMPANIES, INC. ANY REPRODUCTION OR REUSE OF THESE DOCUMENTS IS FORBIDDEN WITHOUT WRITTEN PERMISSION FROM SAND COMPANIES, INC.

PROJECT NO.: 3037-13
DRAWN BY: CMS
CHECKED BY: WAL
DATE: --/--/--
REVISED DATE: --/--/--

**EUCLID VIEW
FLATS**
234 & 238 Bates Ave.
St. Paul, MN 55106
THIRD FLOOR PLAN


A-2.7

--/--/--
--/--/--
--/--/--

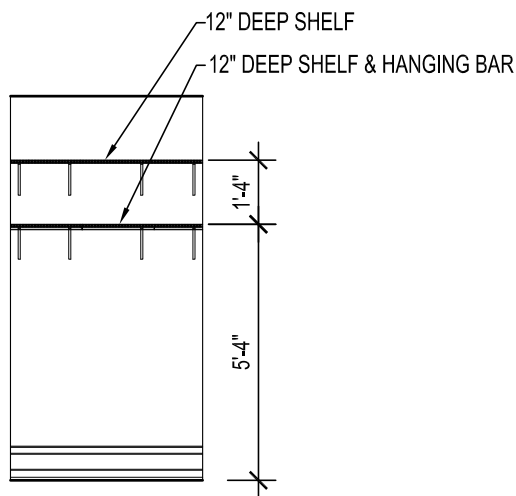


NOTE: ALL DIMENSIONS TO TOP OF SHELVING

1 TYP. CLOSET ELEVATION
A-2.8 SCALE: 1/4" = 1'-0"

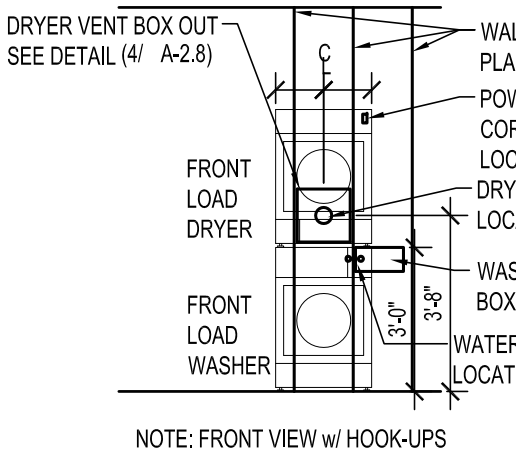


NOTE: FRONT VIEW w/ HOOK-UPS
CALL OUTS ON BACK SIDE

2 DRYER VENTING DETAIL @ IBC TYPE 'B' UNITS
A-2.8 SCALE: 1/4" = 1'-0"

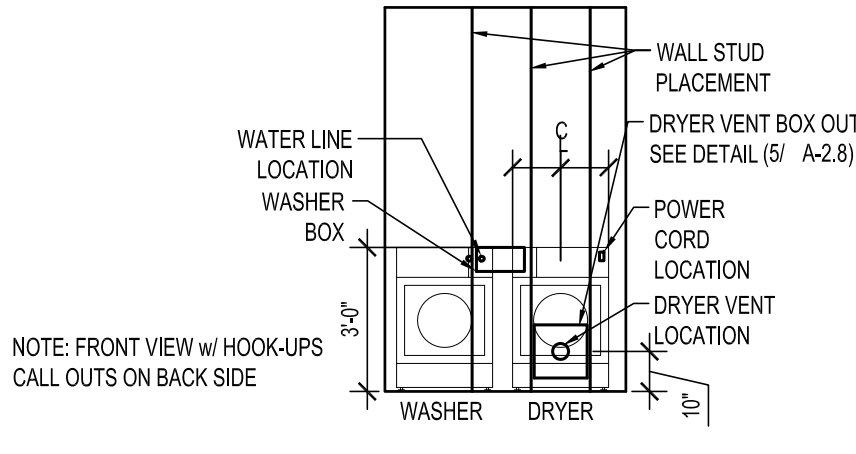


NOTE: FRONT VIEW w/ HOOK-UPS
CALL OUTS ON BACK SIDE


3 DRYER VENTING DETAIL @ IBC TYPE 'A' UNITS
A-2.8 SCALE: 1/4" = 1'-0"

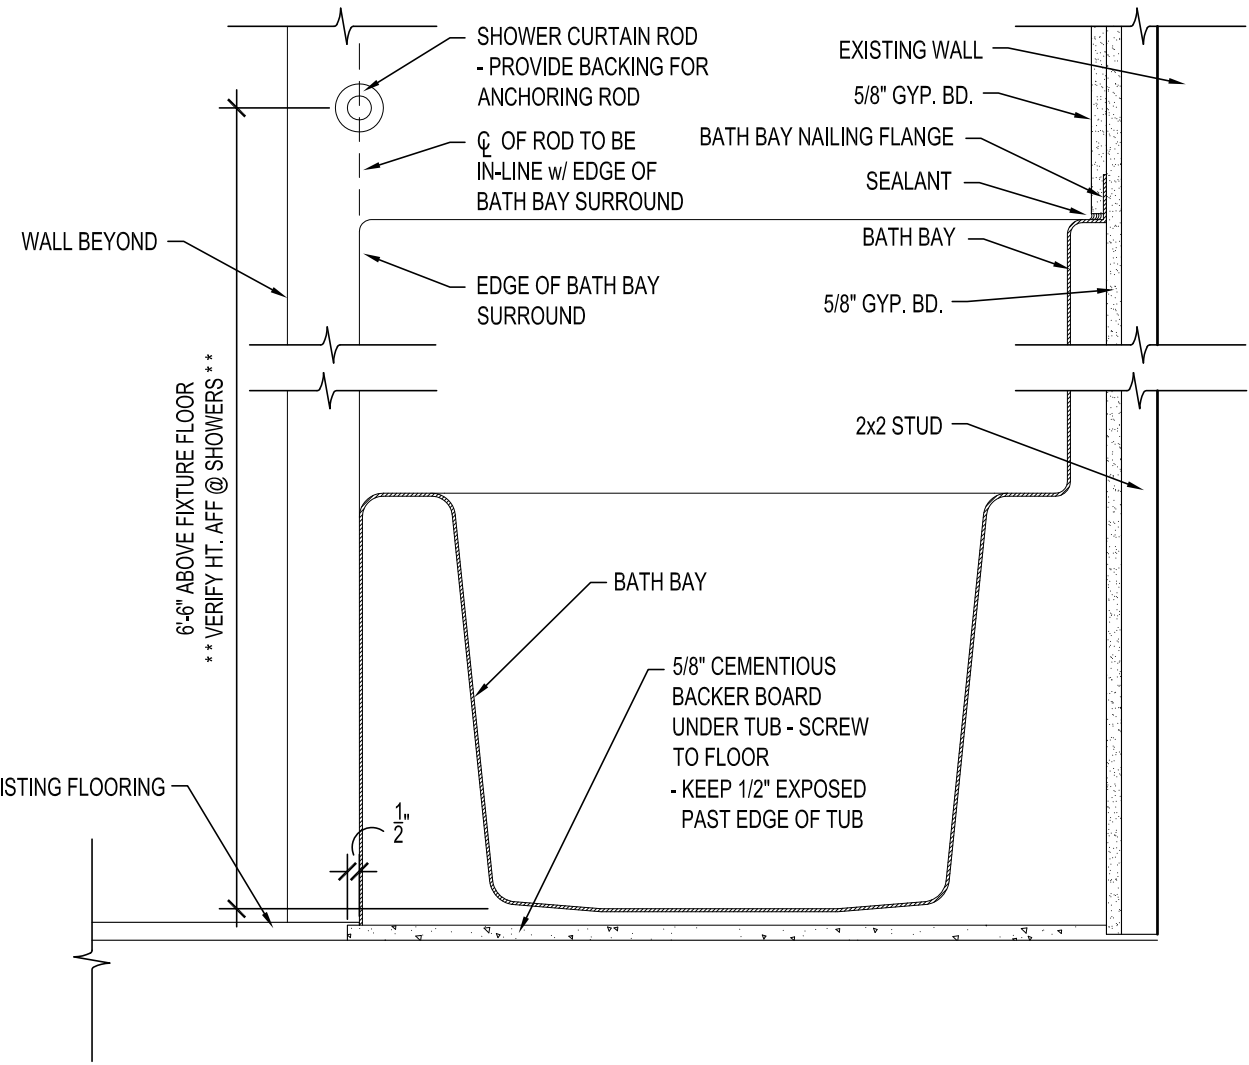


7 BATH BAY DETAIL
A-2.8 SCALE: 1 1/2" = 1'-0"

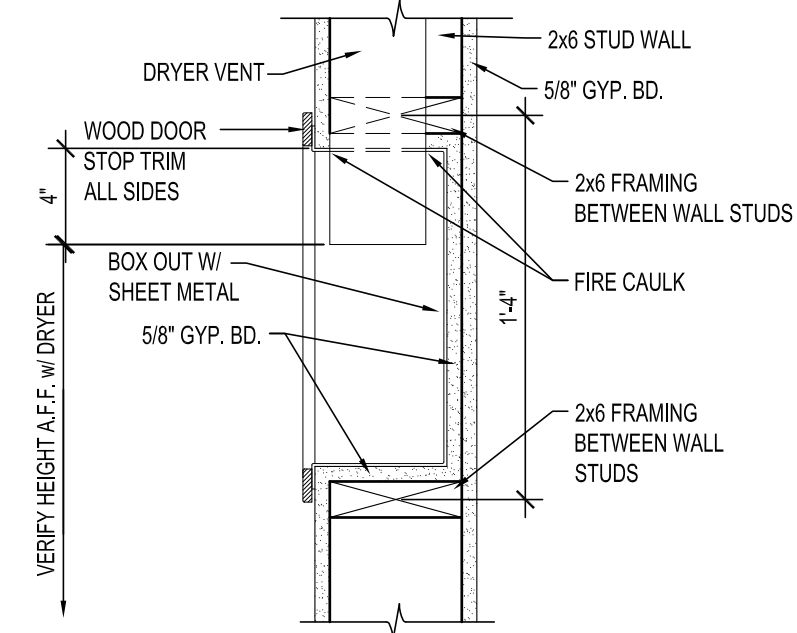


4 DRYER VENT DETAIL @ IBC TYPE 'B' UNITS
A-2.8 SCALE: 1 1/2" = 1'-0"

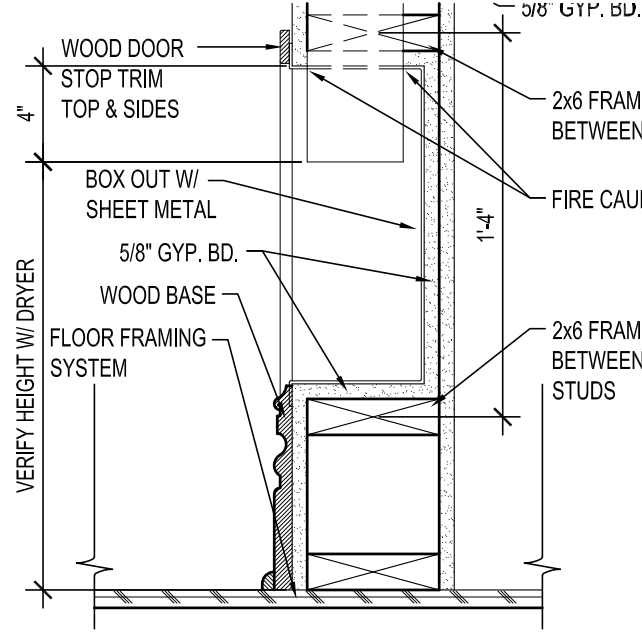

5 DRYER VENT DETAIL @ IBC TYPE 'A' UNITS
A-2.8 SCALE: 1 1/2" = 1'-0"

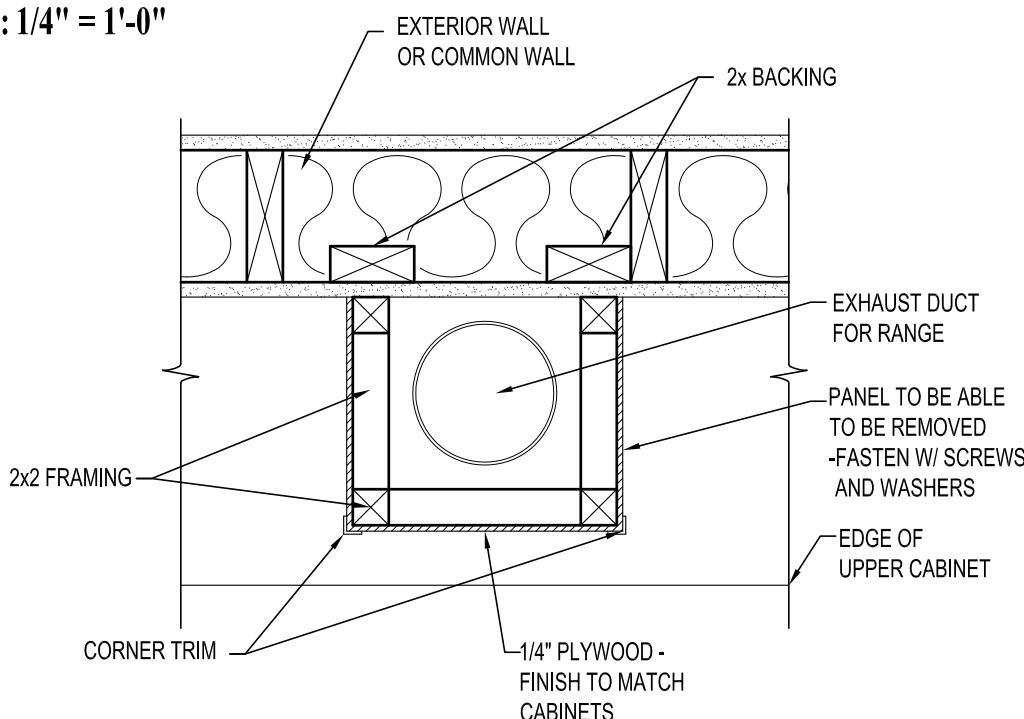


6 RANGE EXHAUST ENCLOSURE DETAIL
A-2.8 SCALE: 1 1/2" = 1'-0"

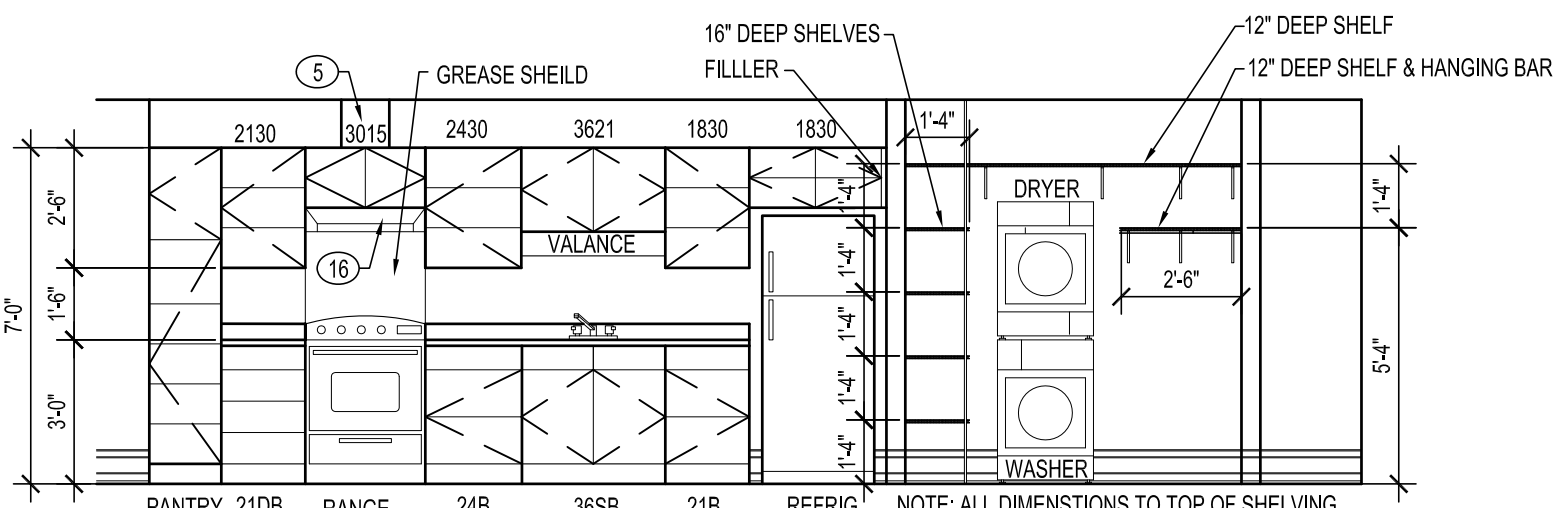


NOTE: ALL DIMENSIONS TO TOP OF SHELVING
SEE (2/ A-2.8) FOR TYP. VENTING DETAIL

8 TYP. KITCHEN ELEVATIONS @ IBC TYPE 'B' UNITS
A-2.8 SCALE: 1/4" = 1'-0"

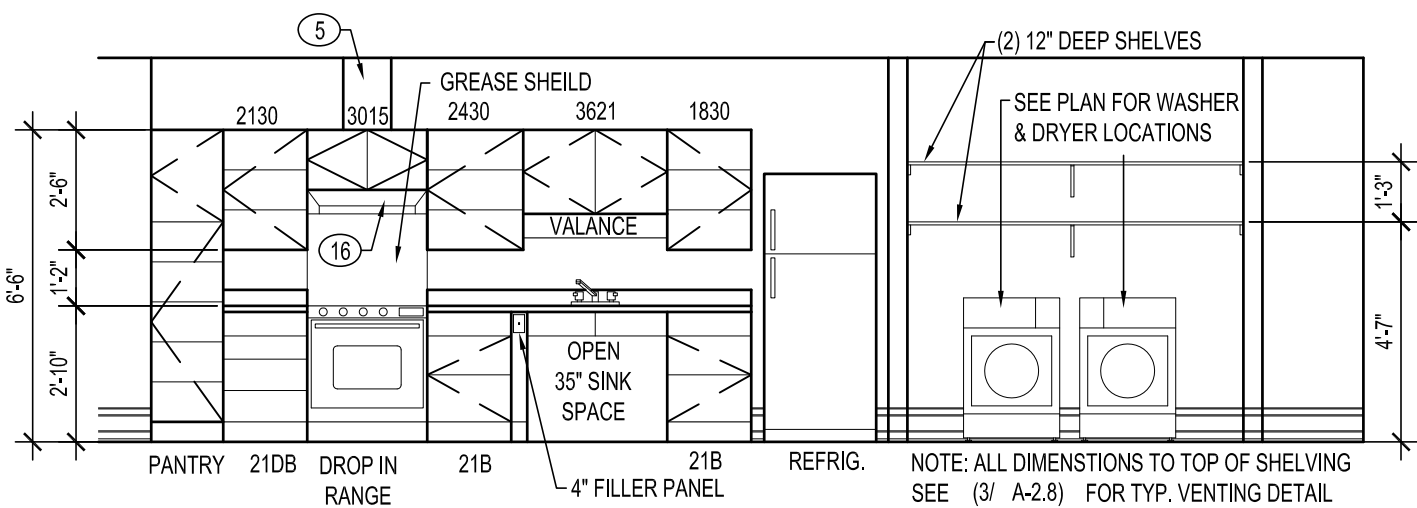


NOTE: ALL DIMENSIONS TO TOP OF SHELVING
SEE (3/ A-2.8) FOR TYP. VENTING DETAIL


9 TYP. KITCHEN ELEVATIONS @ IBC TYPE 'A' UNITS
A-2.8 SCALE: 1/4" = 1'-0"

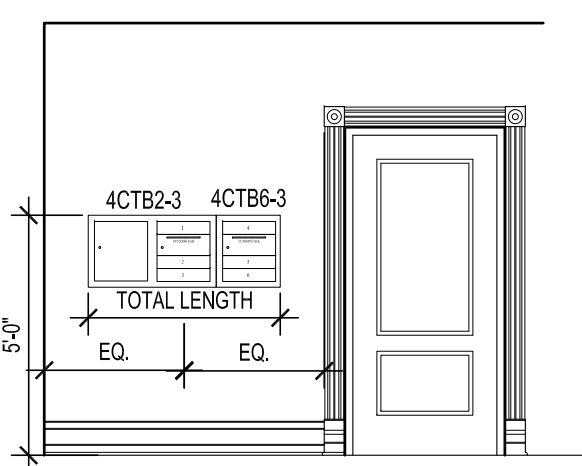


23 MAILBOXES
A-2.8 SCALE: 1/4" = 1'-0"

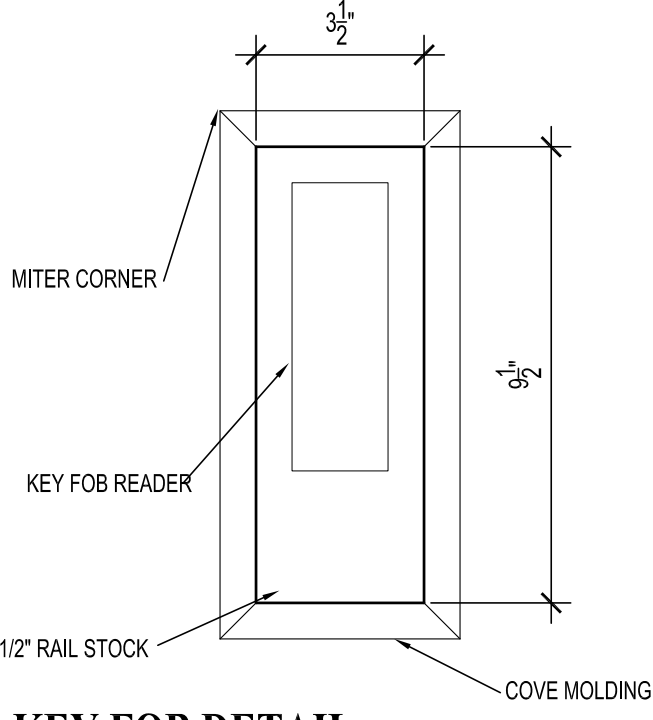


22 KEY FOB DETAIL
A-2.8 SCALE: 3" = 1'-0"

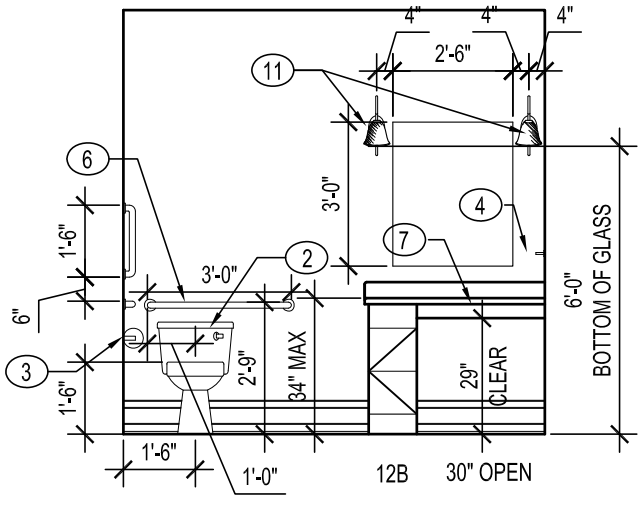


10 BATH INT. ELEVATION
A-2.8 SCALE: 1/4" = 1'-0"

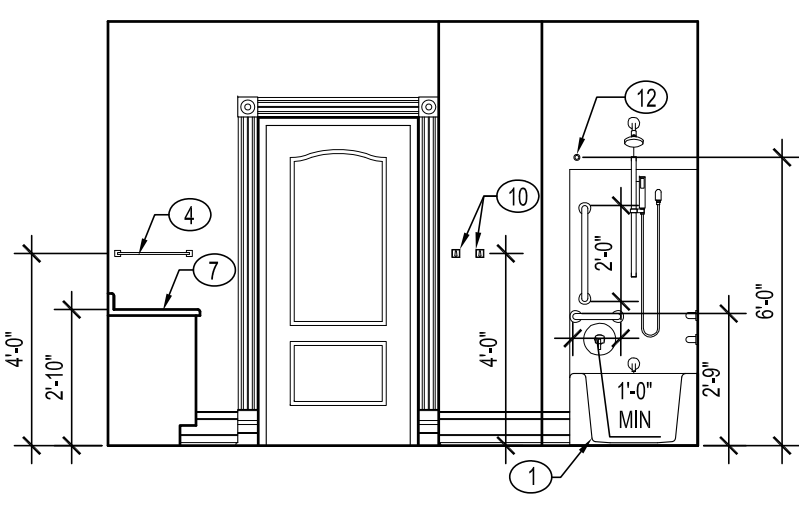


11 BATH INT. ELEVATION
A-2.8 SCALE: 1/4" = 1'-0"

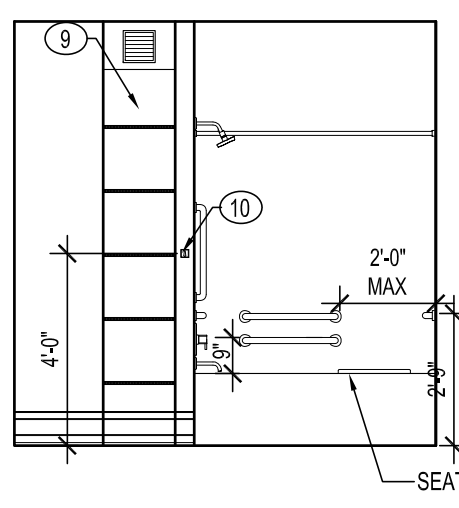


12 BATH INT. ELEVATION
A-2.8 SCALE: 1/4" = 1'-0"

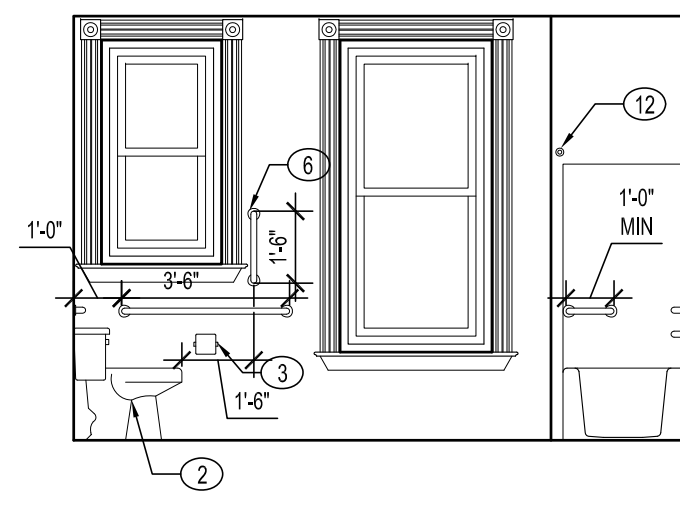


13 BATH INT. ELEVATION
A-2.8 SCALE: 1/4" = 1'-0"

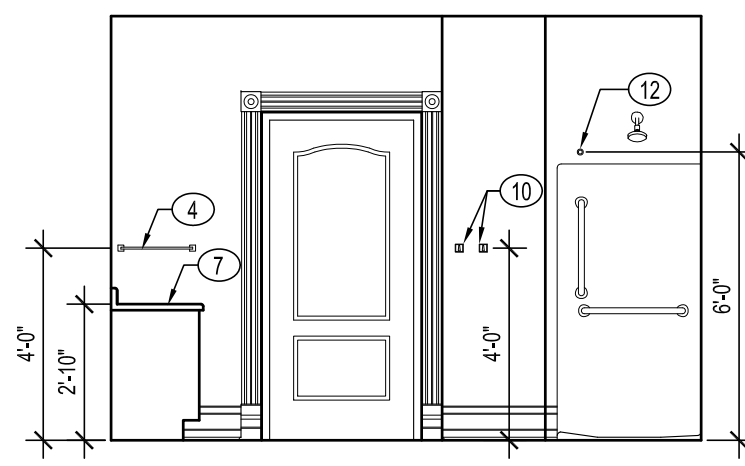


14 BATH INT. ELEVATION
A-2.8 SCALE: 1/4" = 1'-0"

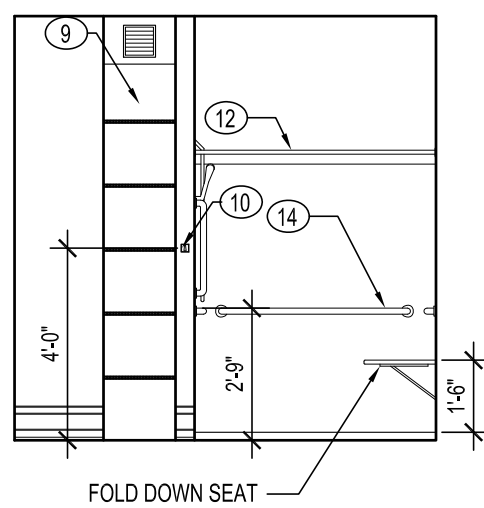


15 BATH INT. ELEVATION
A-2.8 SCALE: 1/4" = 1'-0"

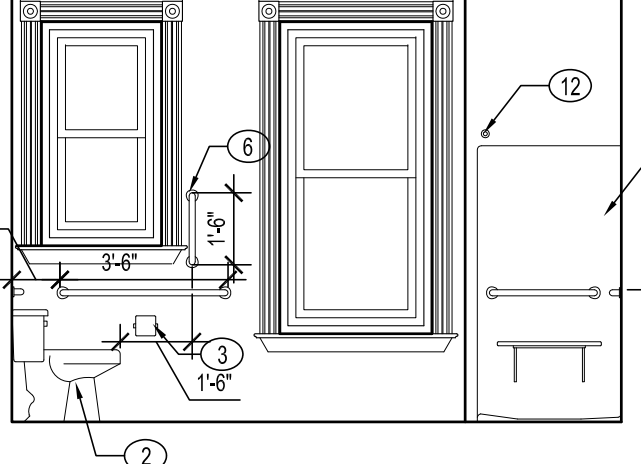


16 BATH INT. ELEVATION
A-2.8 SCALE: 1/4" = 1'-0"

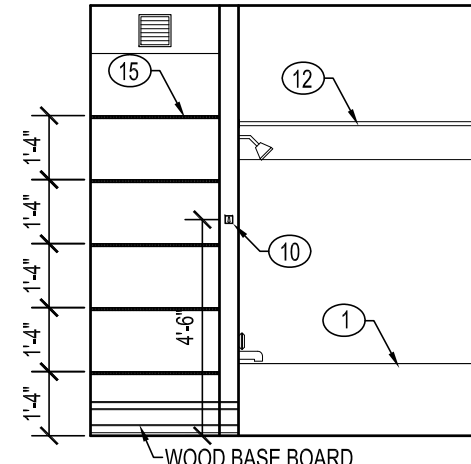


17 BATH INT. ELEVATION
A-2.8 SCALE: 1/4" = 1'-0"

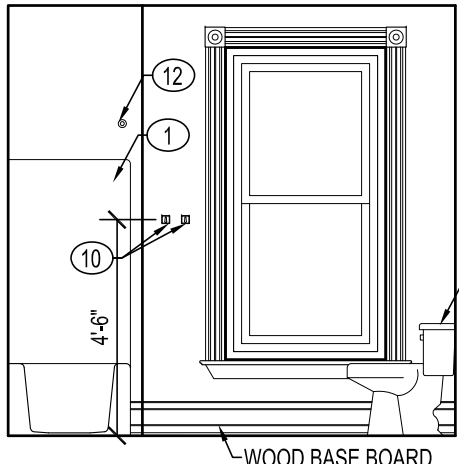


18 BATH INT. ELEVATION
A-2.8 SCALE: 1/4" = 1'-0"

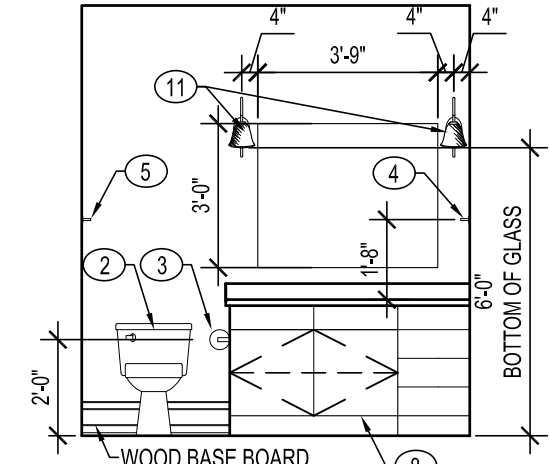

19 BATH INT. ELEVATION
A-2.8 SCALE: 1/4" = 1'-0"

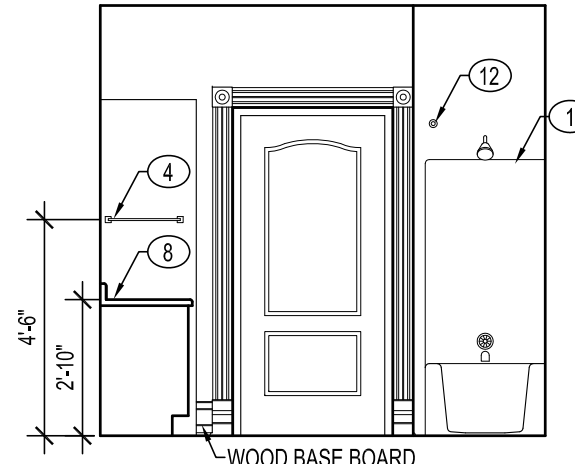

20 BATH INT. ELEVATION
A-2.8 SCALE: 1/4" = 1'-0"

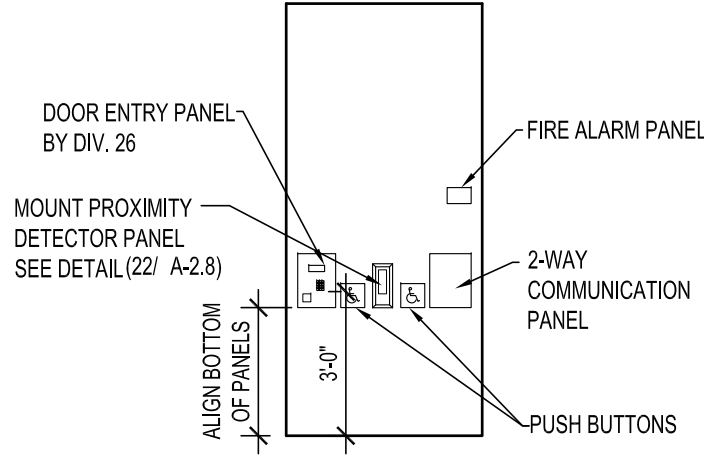

21 VESTIBULE INT. ELEVATION
A-2.8 SCALE: 1/4" = 1'-0"

NOTES

GENERAL NOTES:
- ALL DIMENSIONS ARE TO CENTER-LINE OF FRAMING OR TO OUTSIDE OF GYP. BD.
- PROVIDE BLOCKING IN WALLS FOR FUTURE INSTALLATION OF GRAB BARS IN ALL UNITS > SIM. TO ACCESSIBLE UNITS

- 1 - BATH BAY - CAULK AROUND PERIMETER - SEE DETAIL (7/ A-2.8)
- 2 - TOILET
- 3 - PAPER HOLDER
- 4 - 18" TOWEL BAR
- 5 - EXHAUST ENCLOSURE TO MATCH CABINETS- SEE DETAIL (6/ A-2.8)
- 6 - GRAB BARS
- 7 - ACCESSIBLE VANITY
- 8 - 3-6" VANITY
- 9 - (5) 24" DEEP SHELVES
- 10 - ROBE HOOK
- 11 - LIGHT FIXTURE
- 12 - CURTAIN ROD - INSTALL 6'-6" ABOVE BATHTUB FLOOR / 6'-0" AFF @ SHOWERS
- 13 - (2) 12" WIRE SHELVES & (1) HANGING BAR - SEE DETAIL (1/ A-2.8)
- 14 - ACCESSIBLE SHOWER BAY - CAULK AROUND PERIMETER - GRAB BARS BY DIV. 22
- 15 - (5) 16" DEEP SHELVES
- 16 - RANGE HOOD
- 17 - KITCHEN SINK
- 18 - REFRIGERATOR
- 19 - RANGE
- 20 - 18"x24" PANTRY CABINET
- 21 - WASHER-DISASTER PAN BY DIV. 22
- 22 - DRYER - SEE DETAILS (2/ A-2.8) (3/ A-2.8)

TYPICAL NOTES

- (X) - DENOTES WALL TYPE - SEE SHEET (A-0.2)
- (X) - DENOTES WINDOW TYPE - SEE SHEET (A-13.1)
- (XXX) - DENOTES OPENING TYPE - SEE SHEET (A-13.0)
- - DENOTES CORNER GUARD
- [] - DENOTES FIRE EXT. & CABINET
- - DENOTES FIRE EXT.
- V - DENOTES VINYL FLOORING
- C - DENOTES CARPET FLOORING
- EW - DENOTES EXISTING WOOD FLOORING
- - DENOTES ACCESSIBLE CLEAR TURNING SPACE
- [] - ACCESSIBLE UNIT
- [] - HEARING IMPAIRED UNIT
- [] - DENOTES CLEAR FLOOR AREA

PRELIMINARY
NOT FOR
CONSTRUCTION
PLOTED: 11/12/2014

I HEREBY CERTIFY THAT THIS PLAN, SPECIFICATION OR REPORT WAS PREPARED BY ME OR UNDER MY DIRECT SUPERVISION & THAT I AM A DULY LICENSED ARCHITECT UNDER THE LAWS OF MINNESOTA

SIGNATURE: _____
TYPED OR PRINTED NAME: WHITNEY A. LOUGHEED
REGISTRATION NO.: 49185
DATE: 08 / 18 / 2014


THESE DRAWINGS AND SPECIFICATIONS ARE THE SOLE PROPERTY OF SAND COMPANIES, INC. ANY REPRODUCTION OR REUSE OF THESE DOCUMENTS IS FORBIDDEN WITHOUT WRITTEN PERMISSION FROM SAND COMPANIES, INC.

PROJECT NO.: 3037-13
DRAWN BY: CMS
CHECKED BY: WAL
DATE: --/--/--
REVISED DATE: --/--/--


**EUCLID VIEW
FLATS**
234 & 238 Bates Ave.
St. Paul, MN 55106
INT. ELEVATIONS

A-2.8


--/--/--
--/--/--
--/--/--

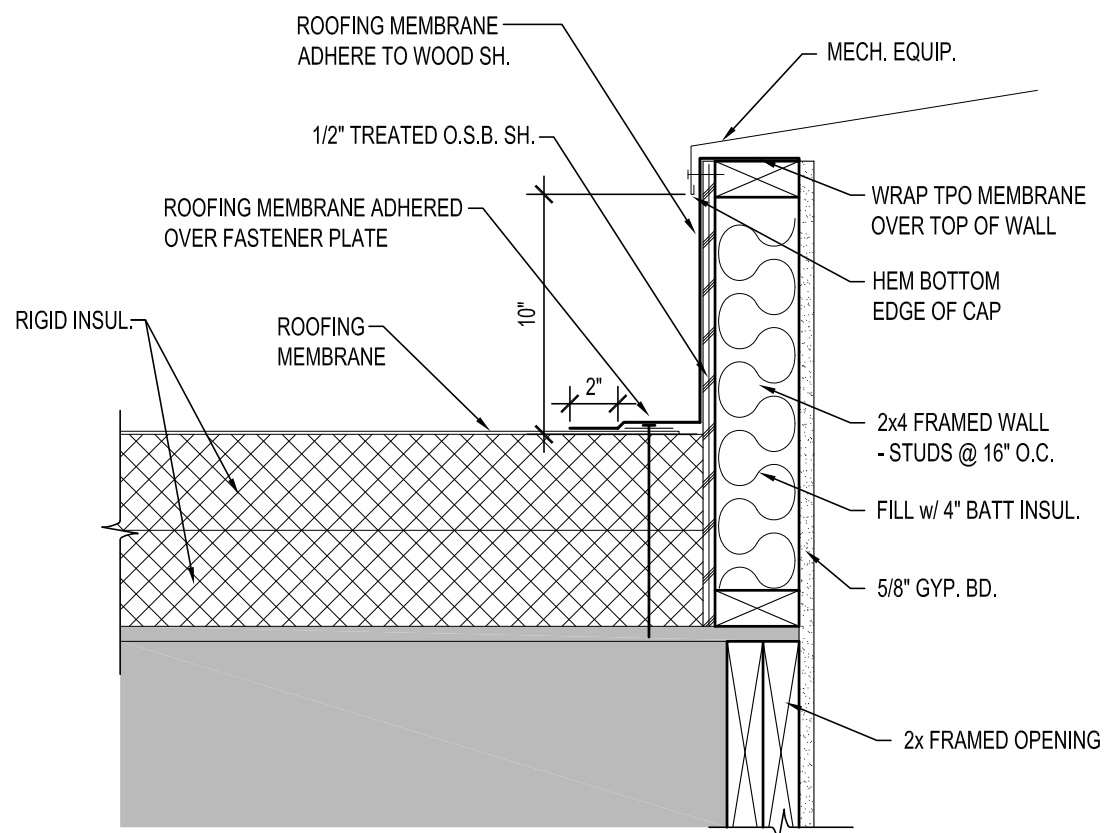


1 TYP. MECH. CURB DETAIL
A-3.0 SCALE: 1 1/2" = 1'-0"

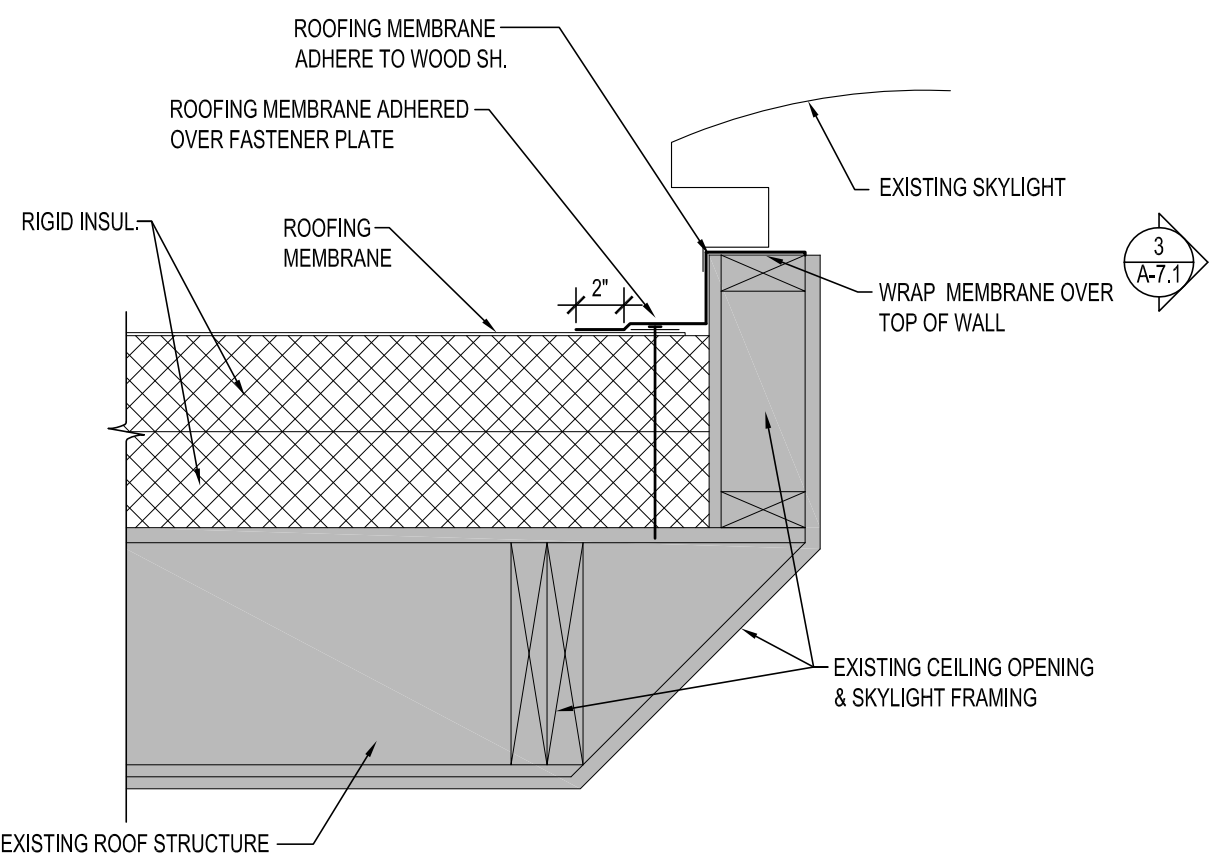

2 SKYLIGHT CURB DETAIL
A-3.0 SCALE: 1 1/2" = 1'-0"

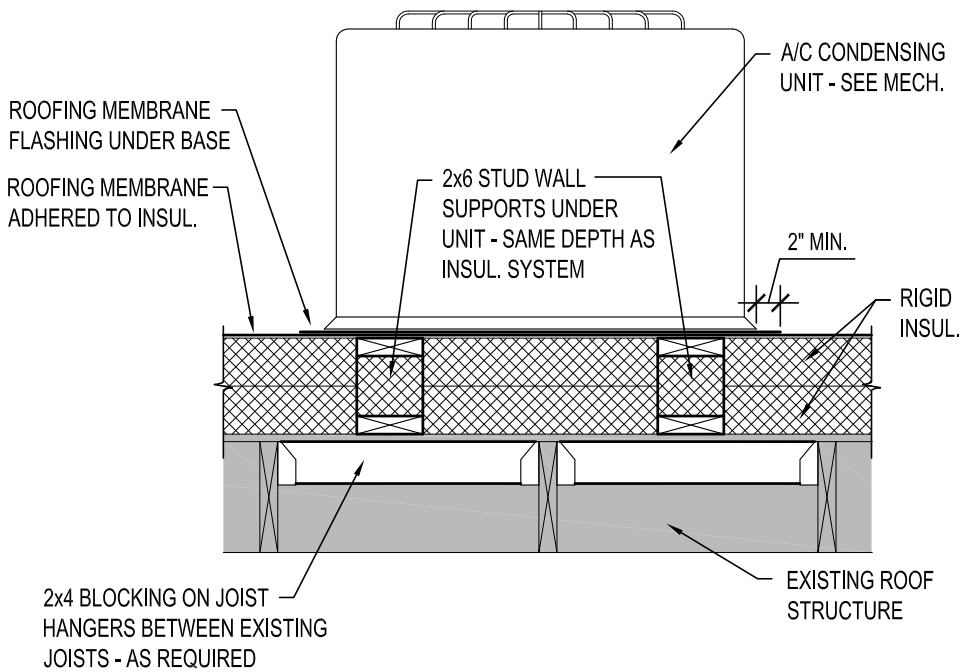

3 AC CONDENSER PAD DETAIL
A-3.0 SCALE: 3/4" = 1'-0"

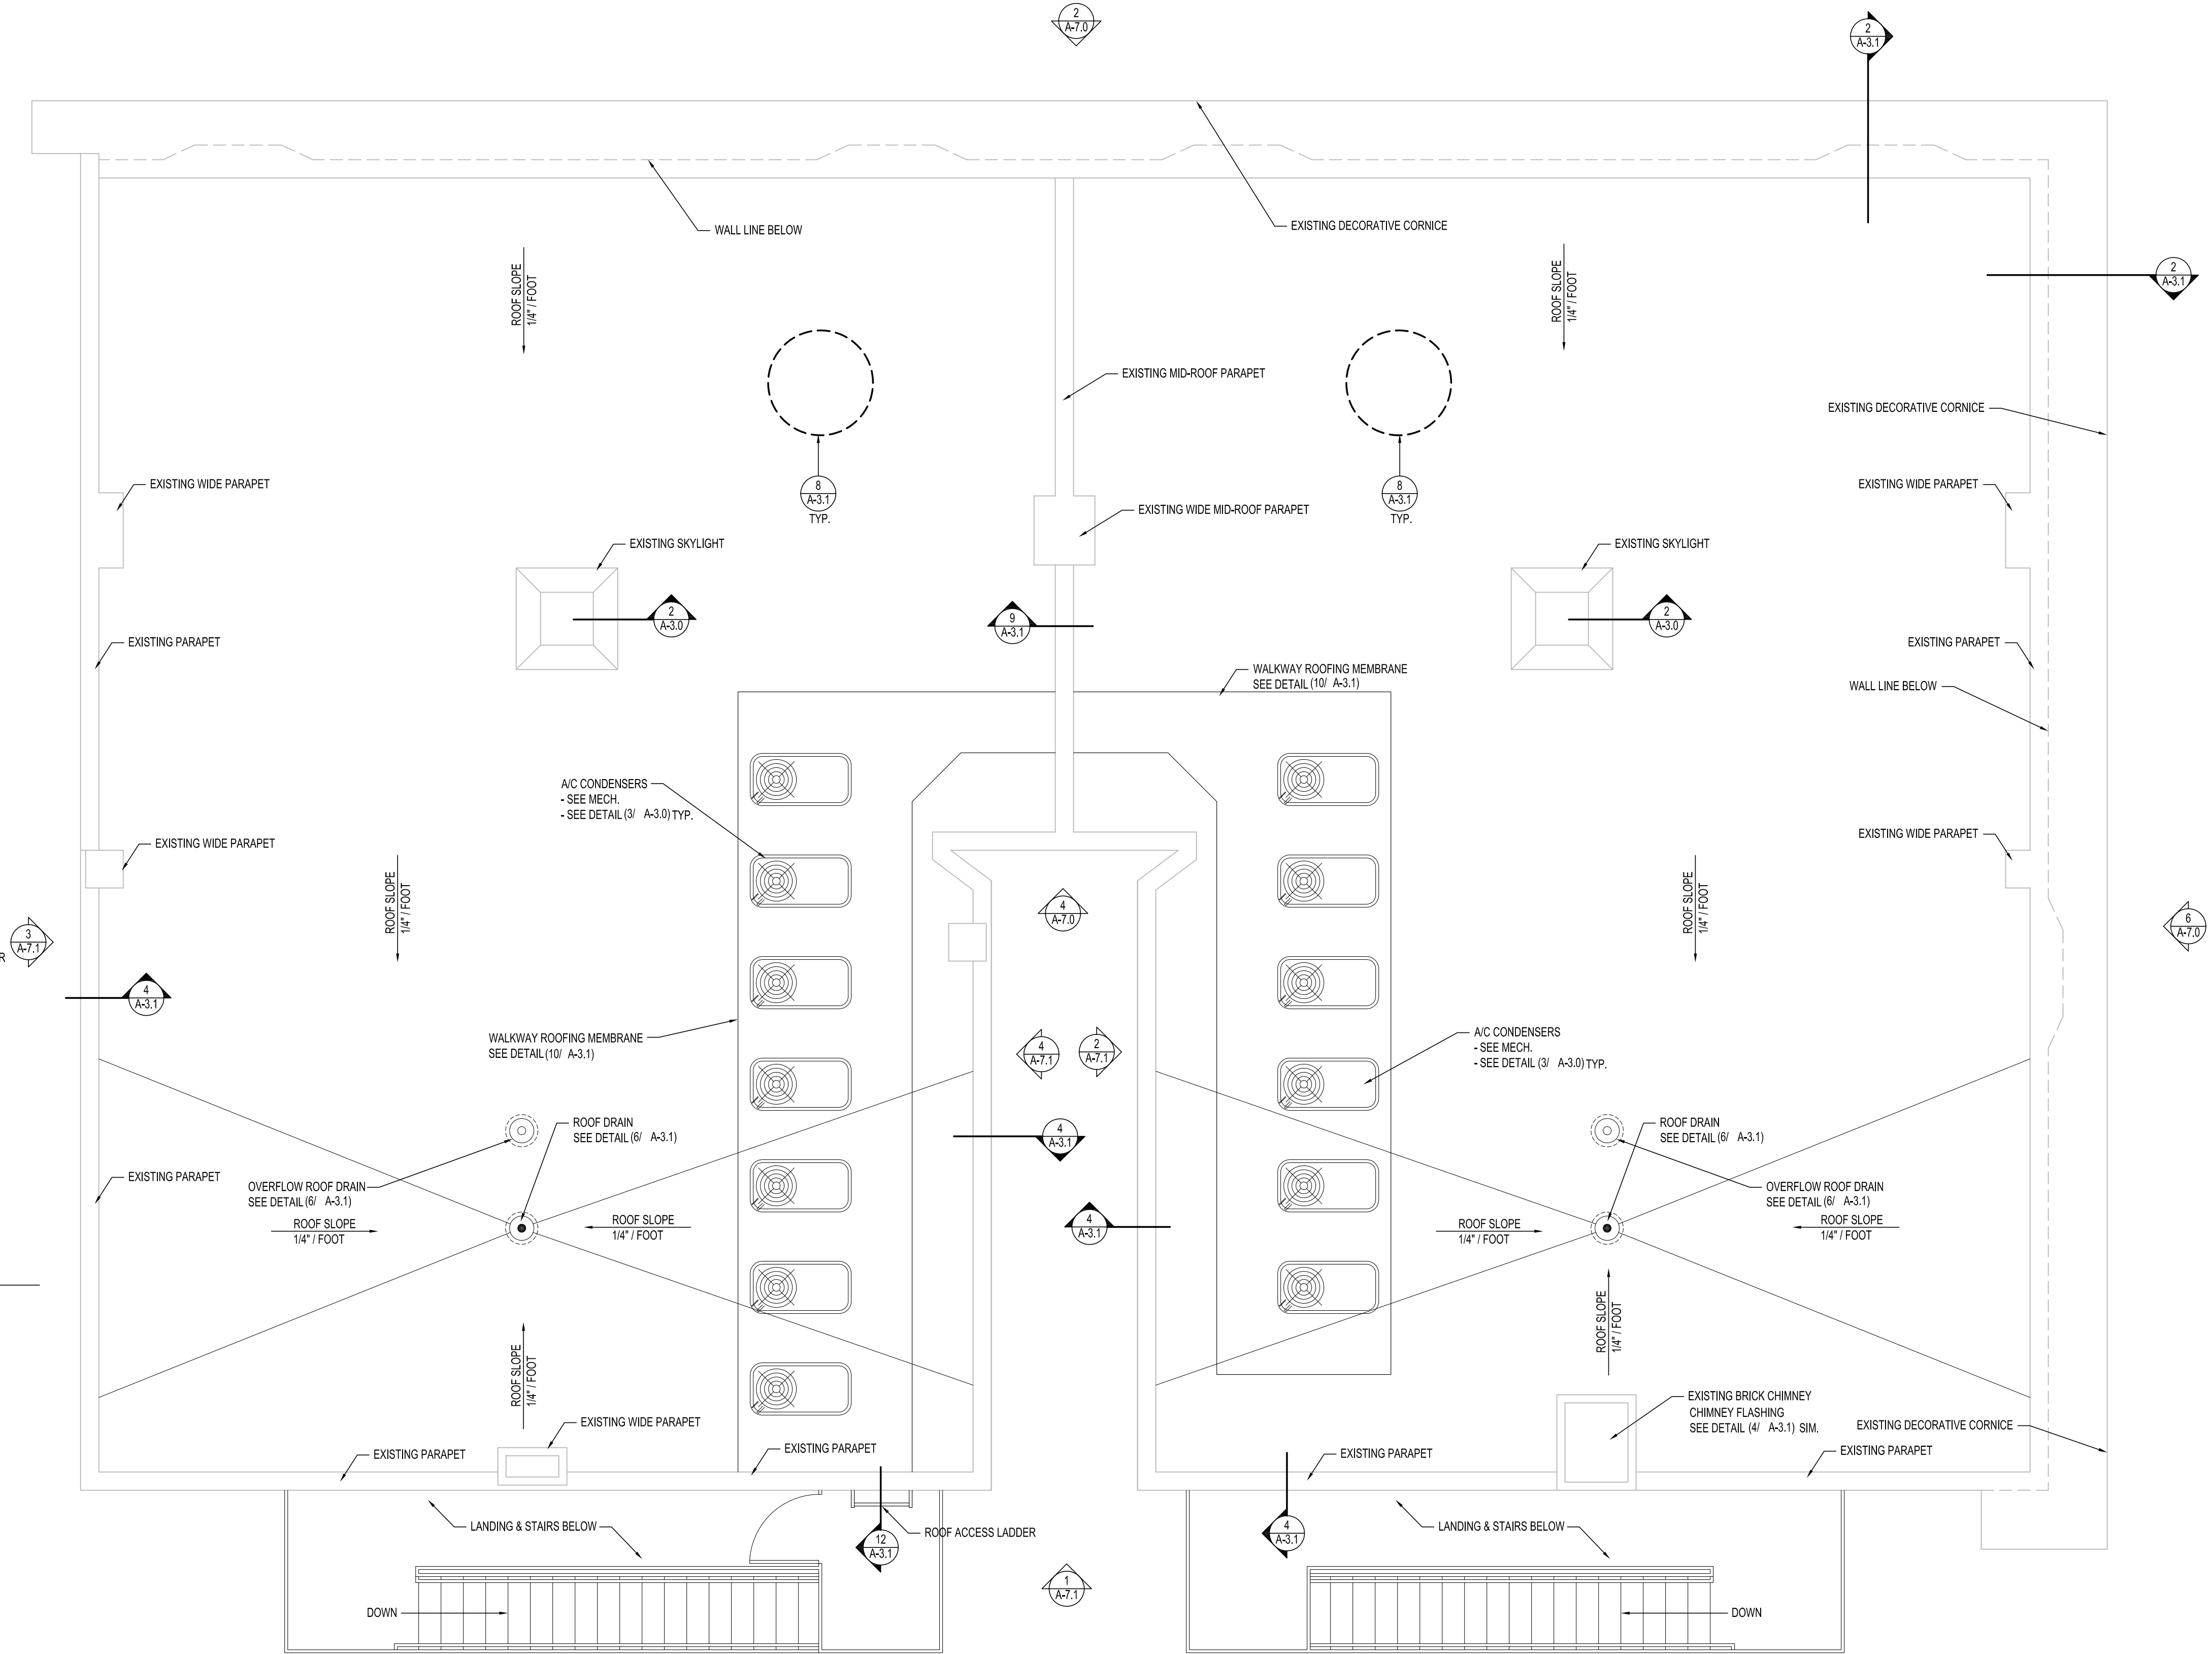

4 ROOF PLAN
A-3.0 SCALE: 1/4" = 1'-0"

SEE (7/ A-3.1) FOR ANY REQUIRED ROOF CURBS, (11/ A-3.1) FOR ANY MECHANICAL PIPE FLASHING, (1/ A-3.0) FOR ANY THROUGH-ROOF MECHANICAL PENETRATIONS REQUIRING CURBS.

**PRELIMINARY
NOT FOR
CONSTRUCTION**
PLOTED: 11/12/2014

I HEREBY CERTIFY THAT THIS PLAN, SPECIFICATION
OR REPORT WAS PREPARED BY ME OR UNDER MY
DIRECT SUPERVISION & THAT I AM A DULY LICENSED
ARCHITECT UNDER THE LAWS OF MINNESOTA

SIGNATURE: _____
TYPED OR PRINTED NAME: WHITNEY A. LOUGHEED
REGISTRATION NO.: 49185
DATE: 08 / 18 / 2014


THESE DRAWINGS AND SPECIFICATIONS ARE THE
SOLE PROPERTY OF SAND COMPANIES, INC. ANY
REPRODUCTION OR REUSE OF THESE DOCUMENTS IS
FORBIDDEN WITHOUT WRITTEN PERMISSION FROM
SAND COMPANIES, INC.

PROJECT NO.: 3037-13
DRAWN BY: CMS
CHECKED BY: WAL
DATE: --/--/--
REVISED DATE: --/--/--


**EUCLID VIEW
FLATS**
234 & 238 Bates Ave.
St. Paul, MN 55106
ROOF PLAN

A-3.0


--/--/--
--/--/--
--/--/--

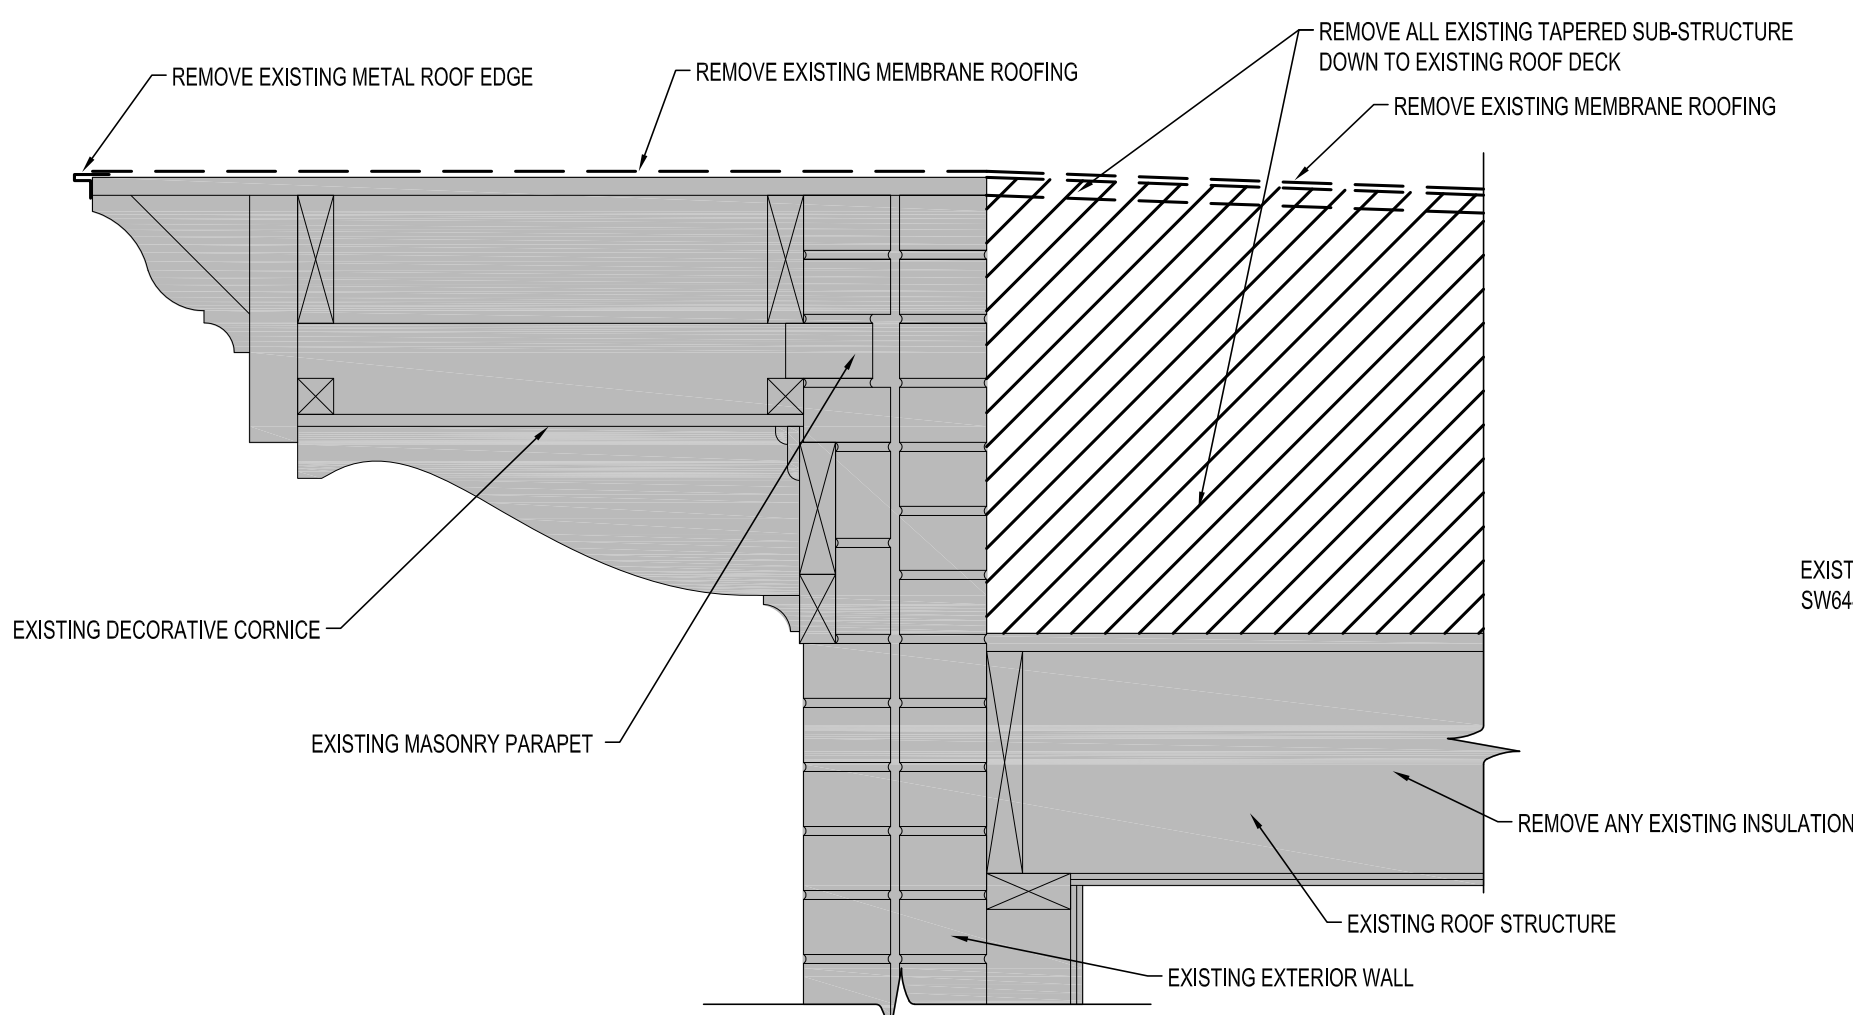


1
A-3.1
TYP. PARAPET DEMOLITION DETAIL @ DECORATIVE CORNICE
SCALE: 1 1/2" = 1'-0"

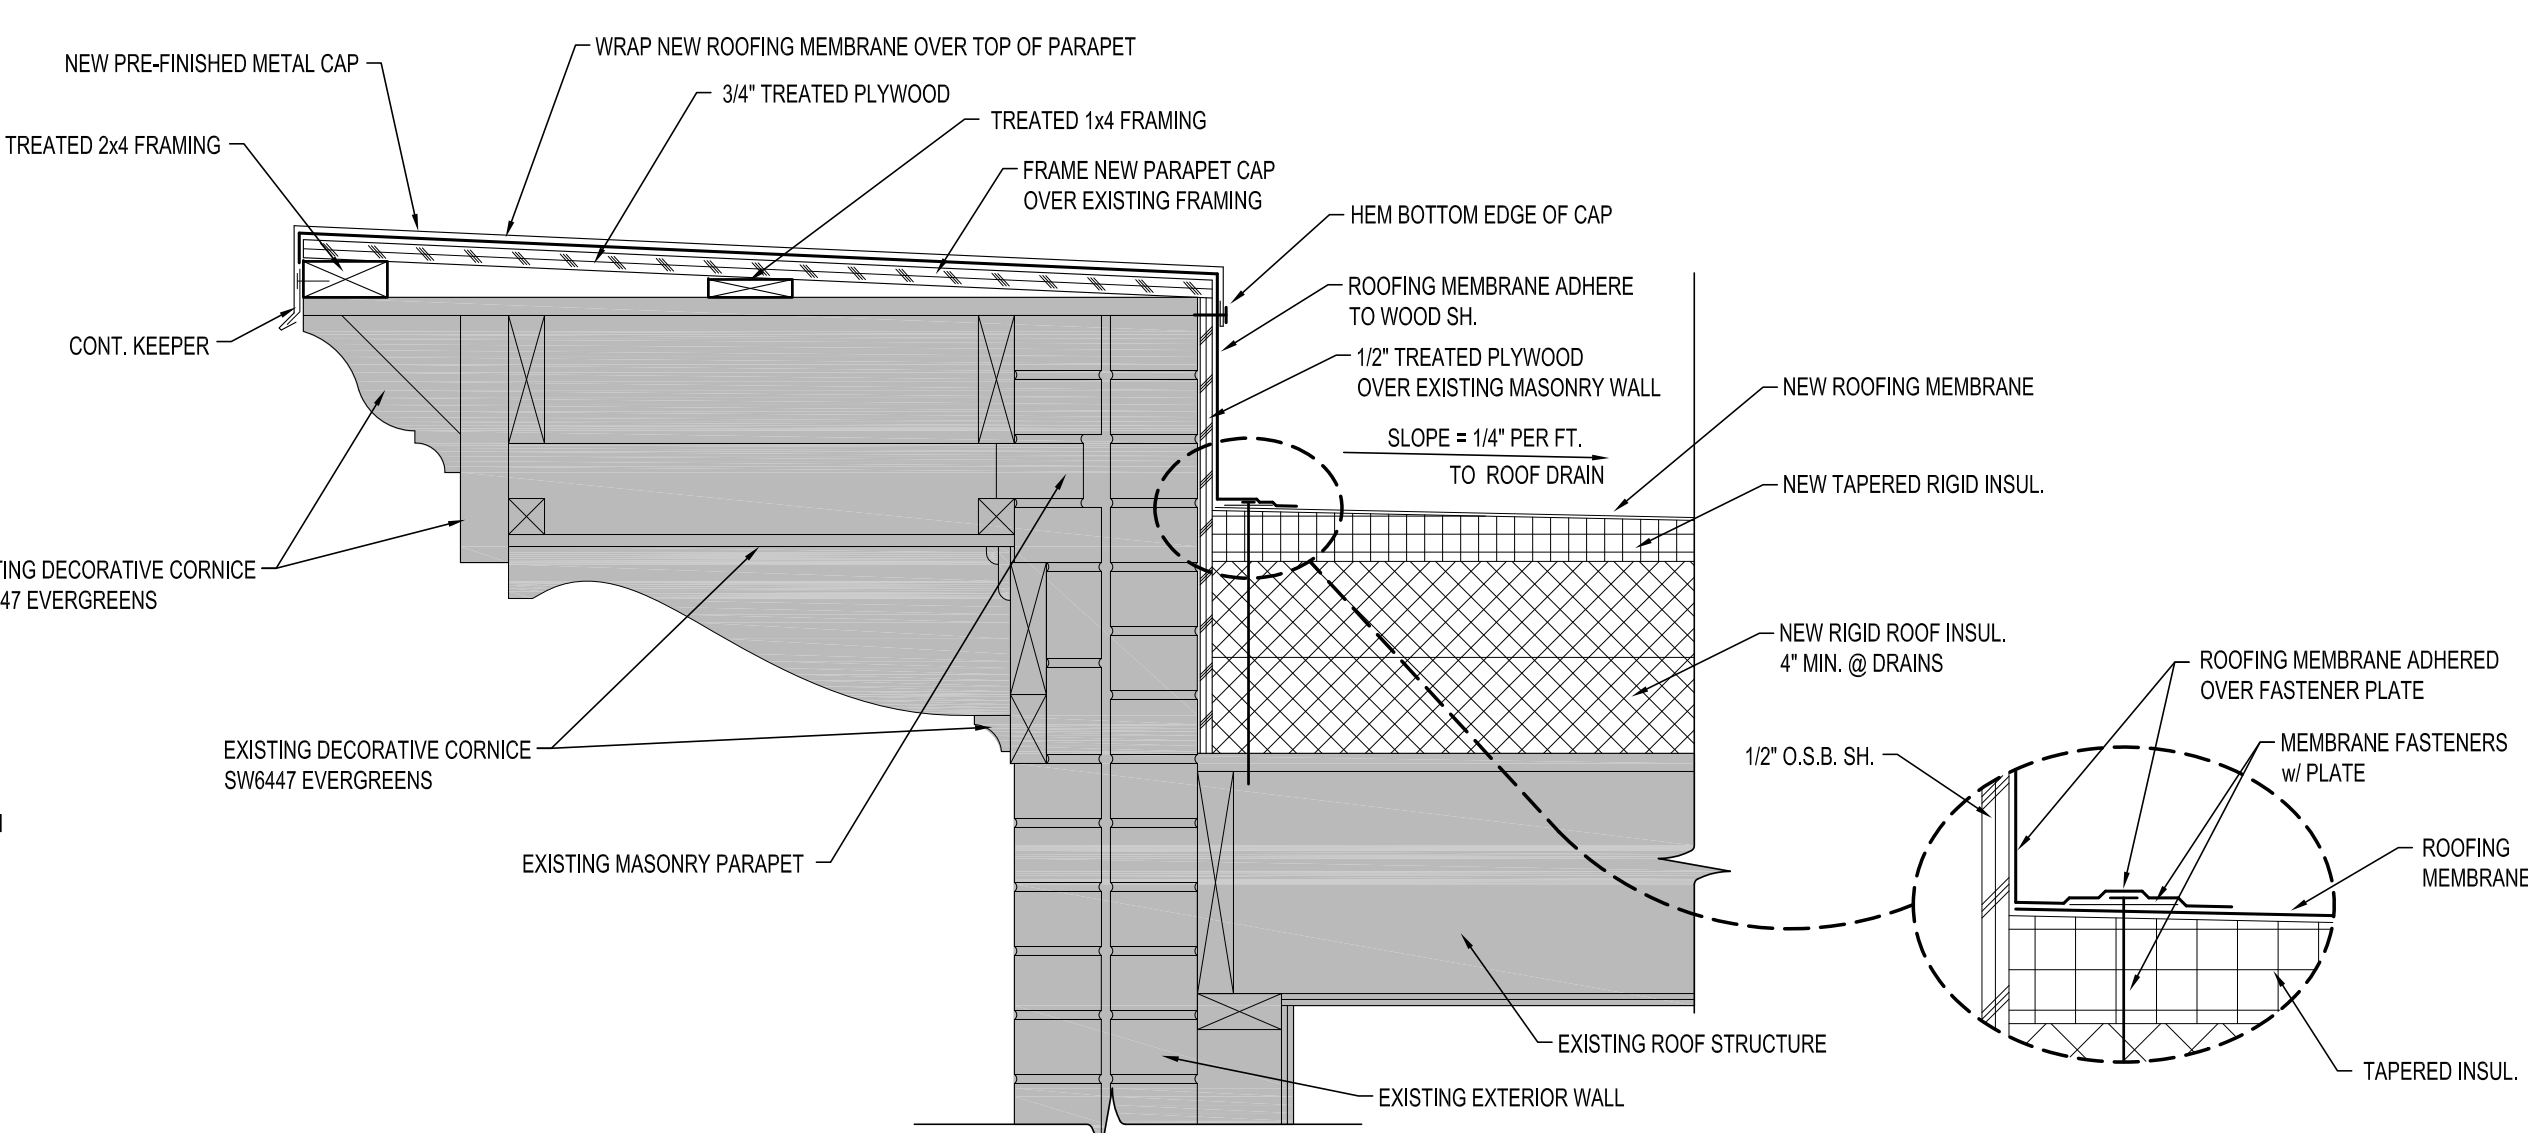


2
A-3.1
TYP. PARAPET RE-ROOF DETAIL @ DECORATIVE CORNICE
SCALE: 1 1/2" = 1'-0"

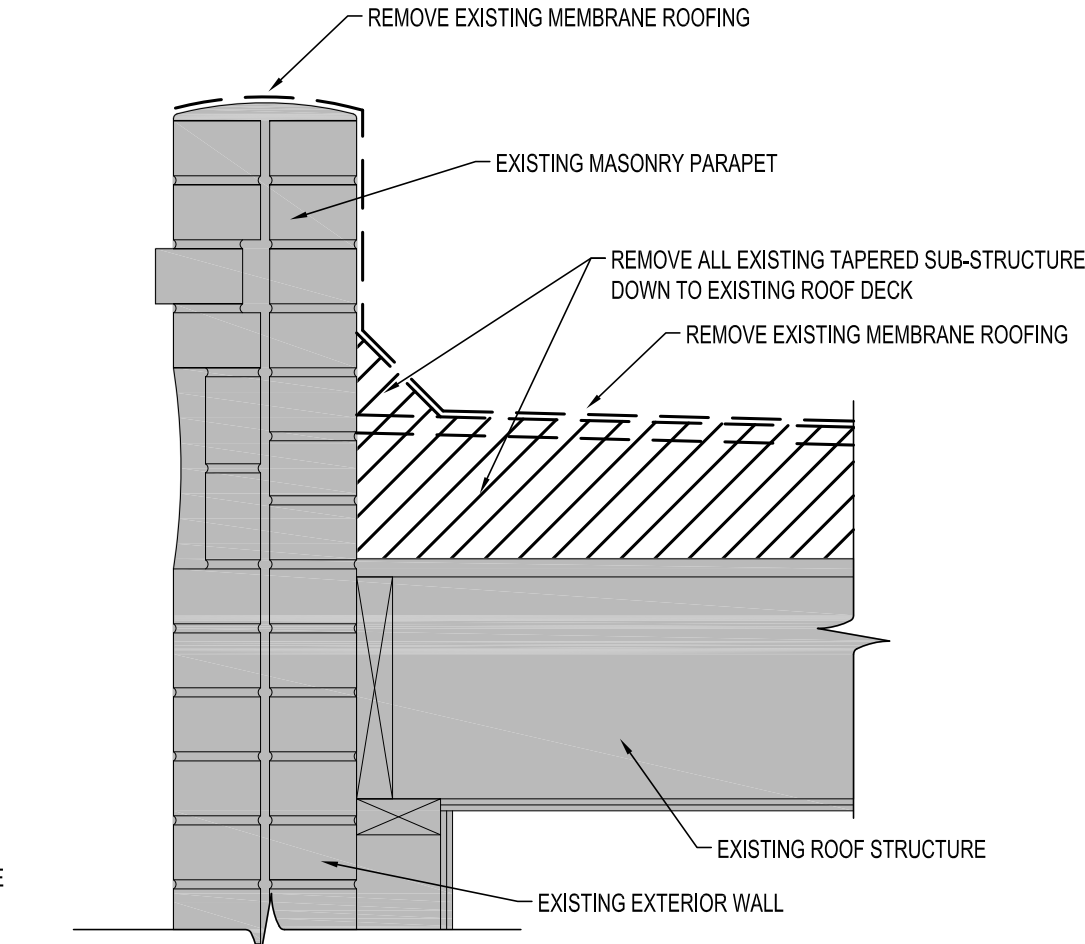


3
A-3.1
TYP. PARAPET DEMOLITION DETAIL
SCALE: 1 1/2" = 1'-0"

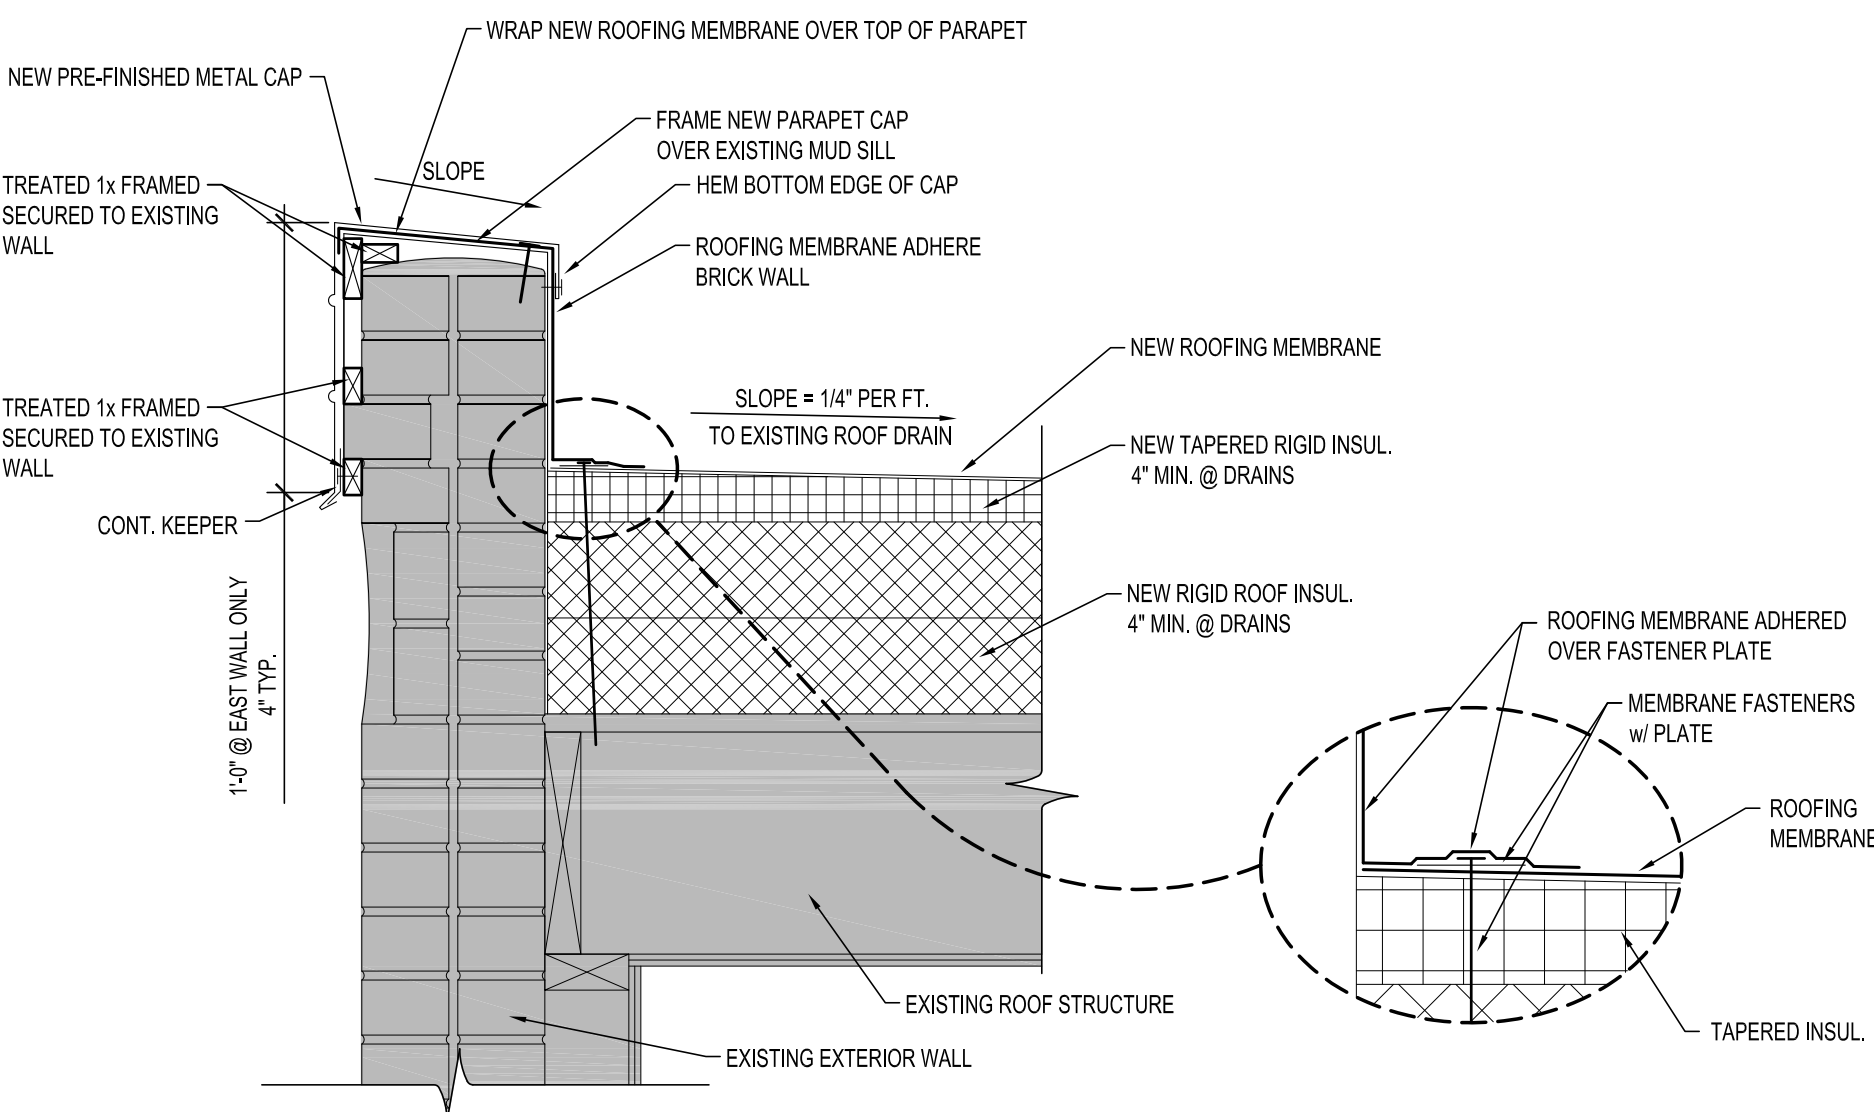


4
A-3.1
TYP. PARAPET RE-ROOF DETAIL
SCALE: 1 1/2" = 1'-0"

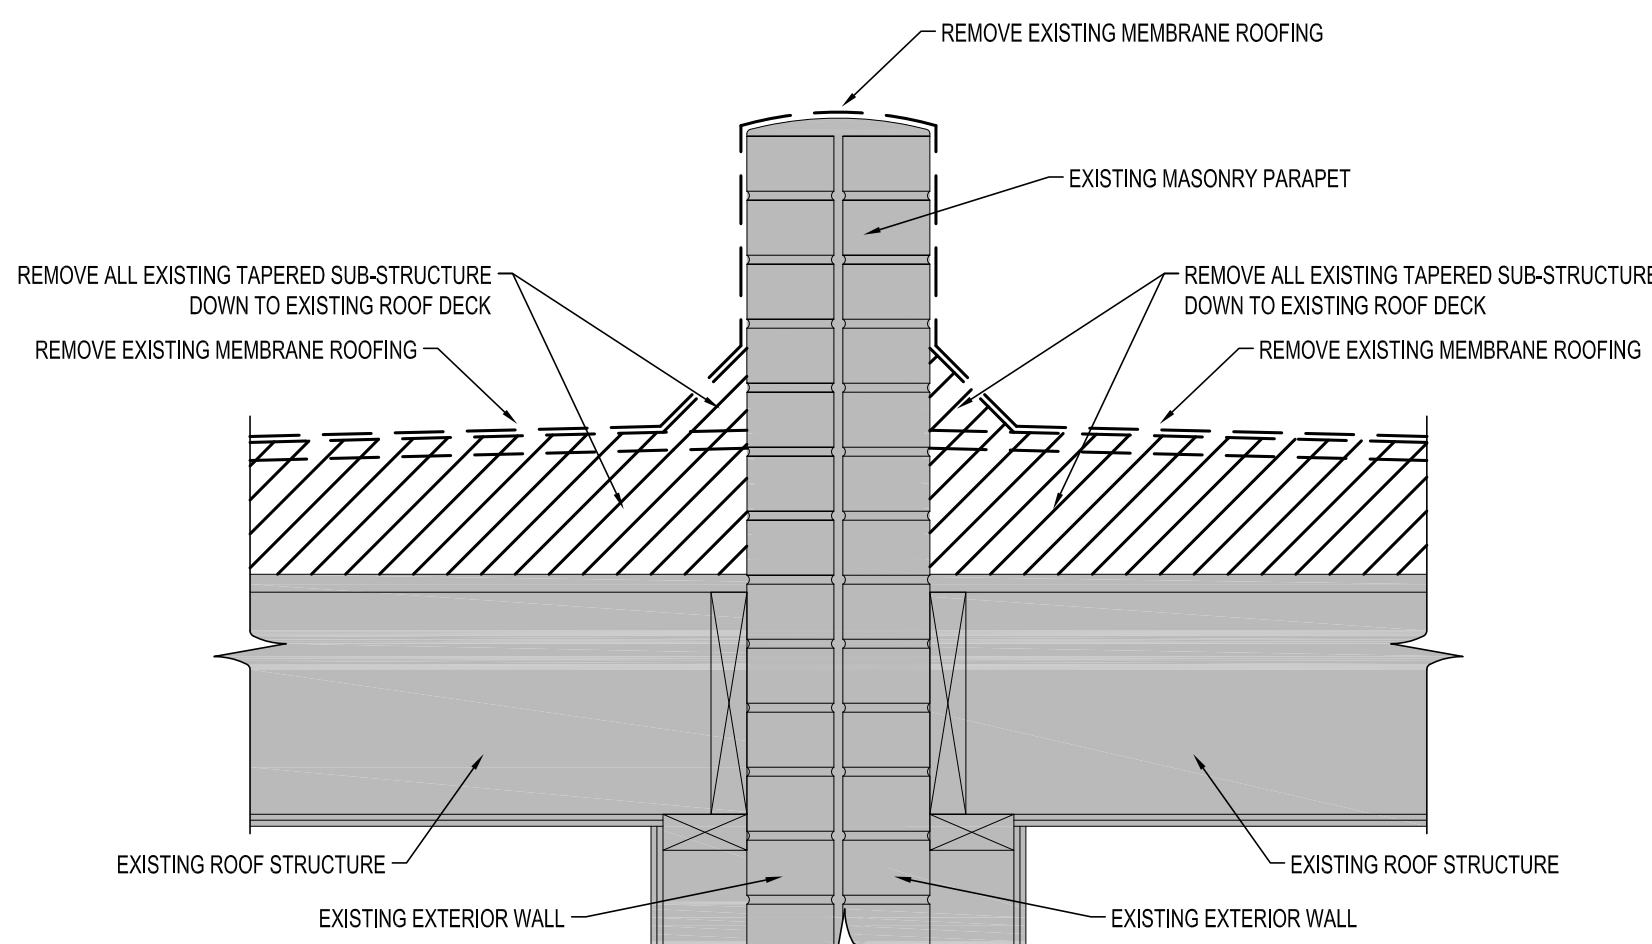


5
A-3.1
TYP. MID-ROOF PARAPET DEMOLITION DETAIL
SCALE: 1 1/2" = 1'-0"

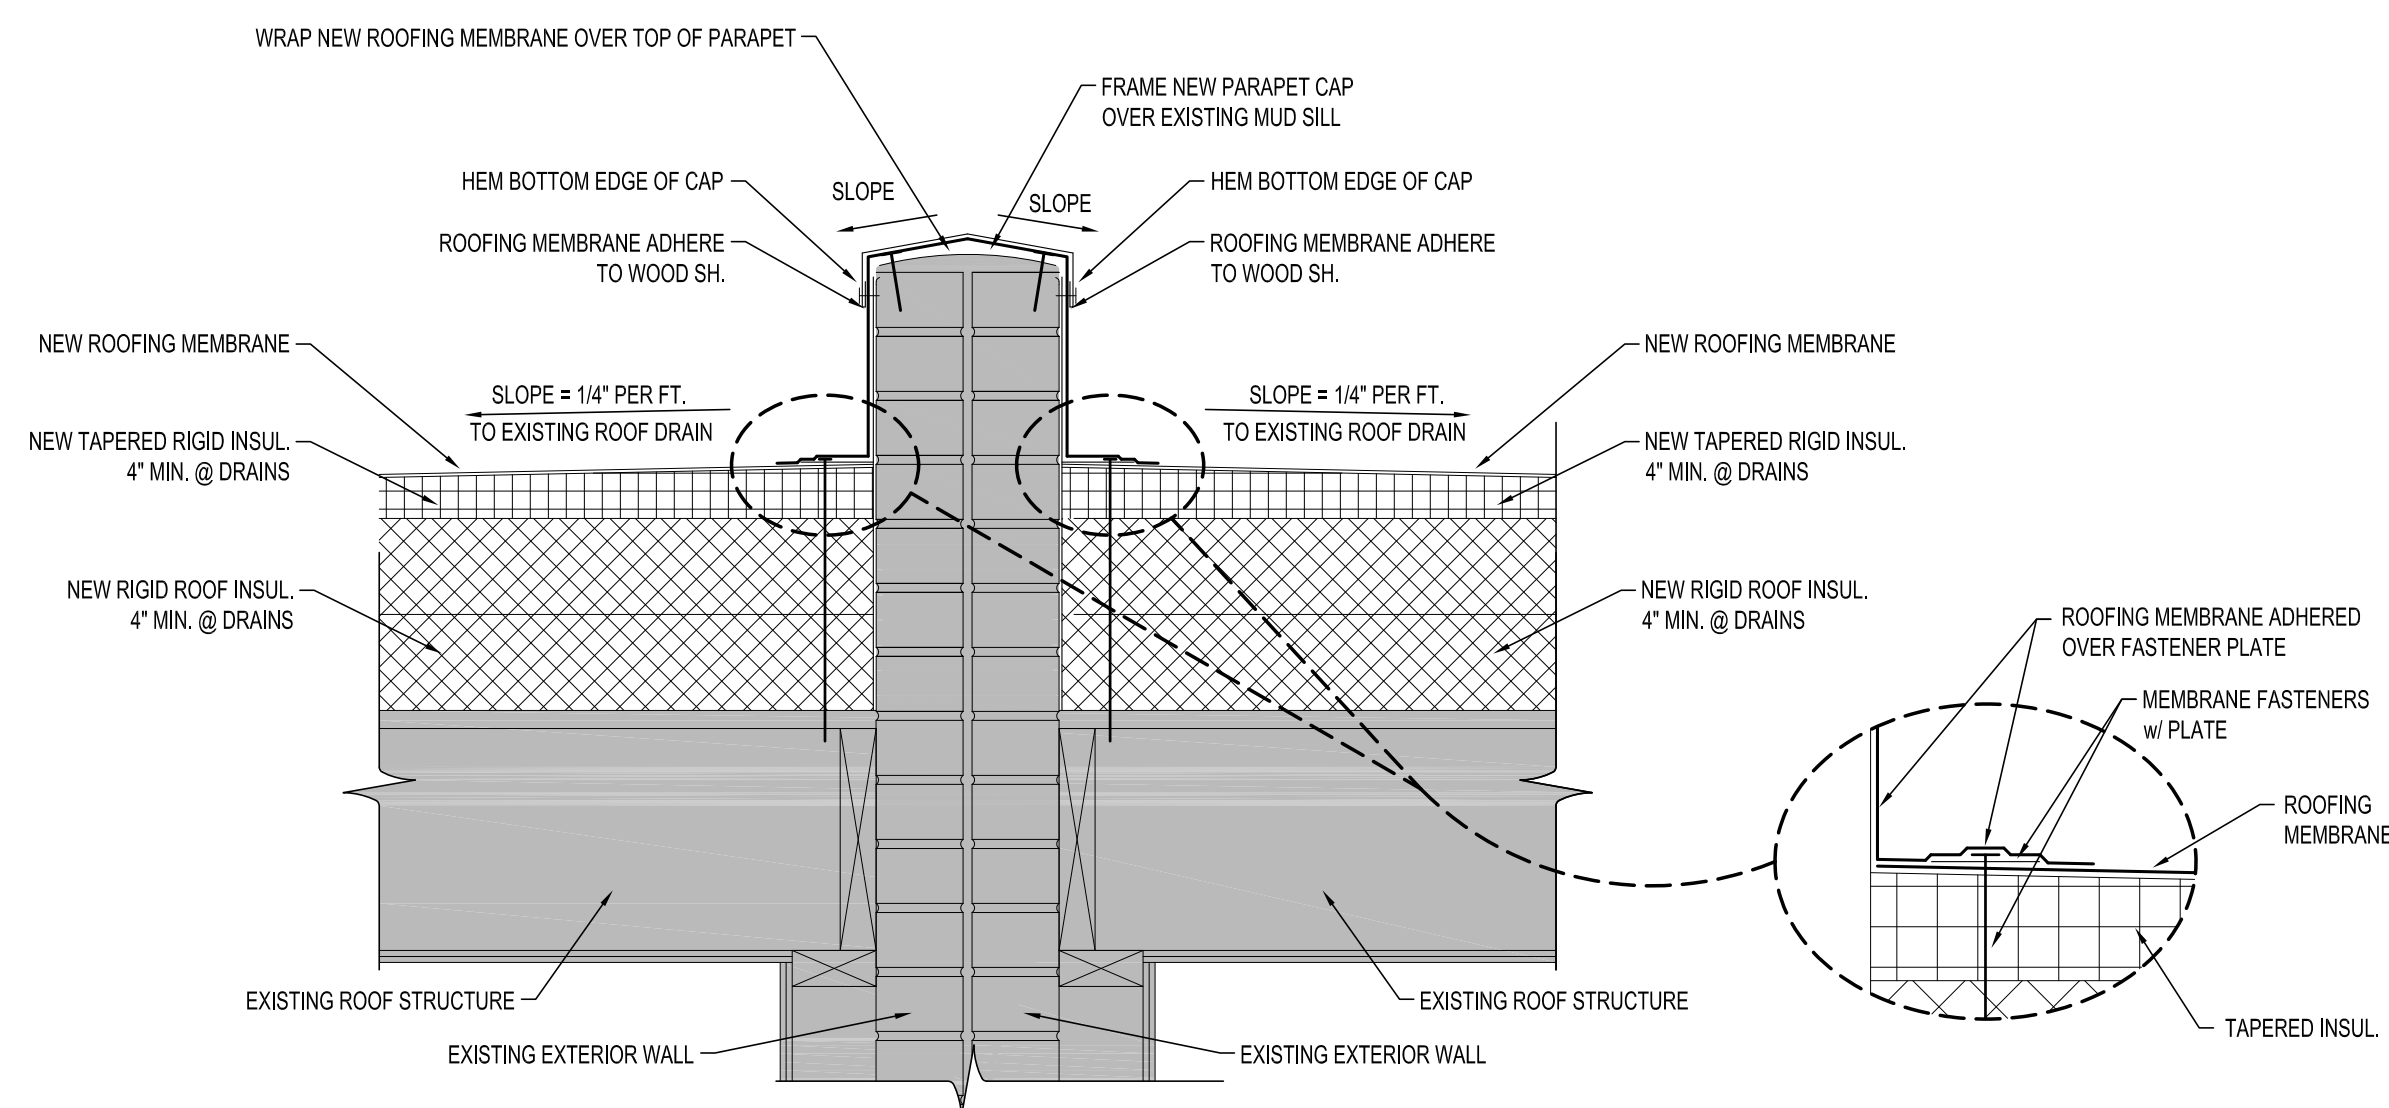


9
A-3.1
TYP. MID-ROOF PARAPET RE-ROOF DETAIL
SCALE: 1 1/2" = 1'-0"

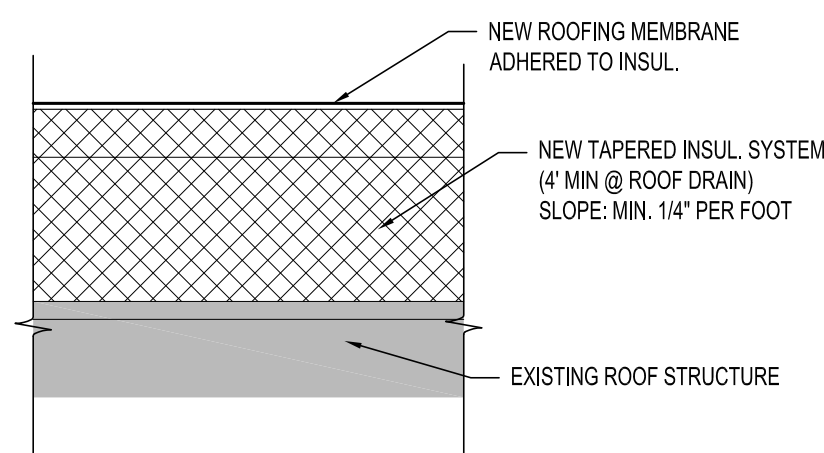


8
A-3.1
TYP. RE-ROOF DETAIL
SCALE: 1 1/2" = 1'-0"

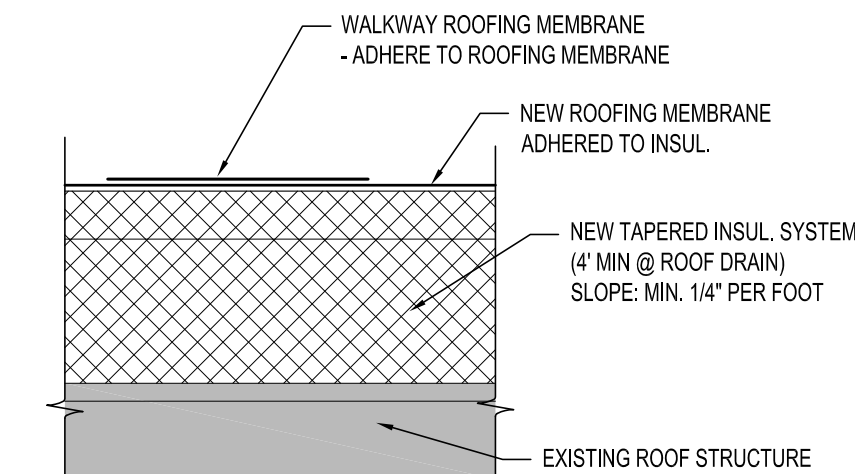


10
A-3.1
TYP. ROOFING WALKWAY DETAIL
SCALE: 1 1/2" = 1'-0"

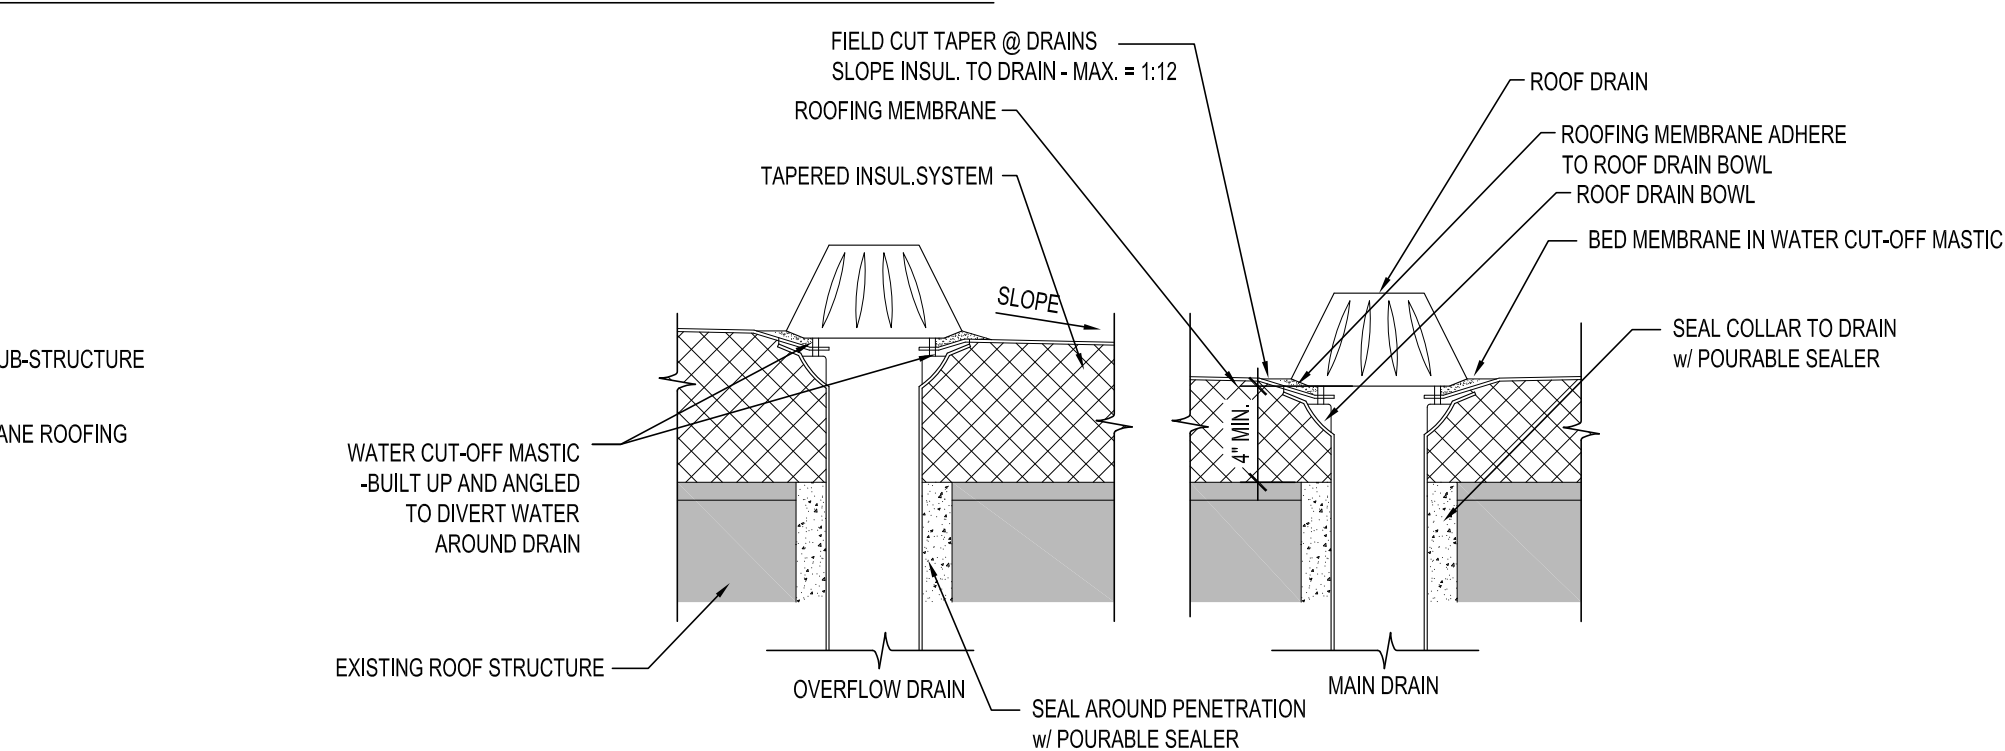


6
A-3.1
TYP. ROOF DRAIN DETAIL
SCALE: 1 1/2" = 1'-0"

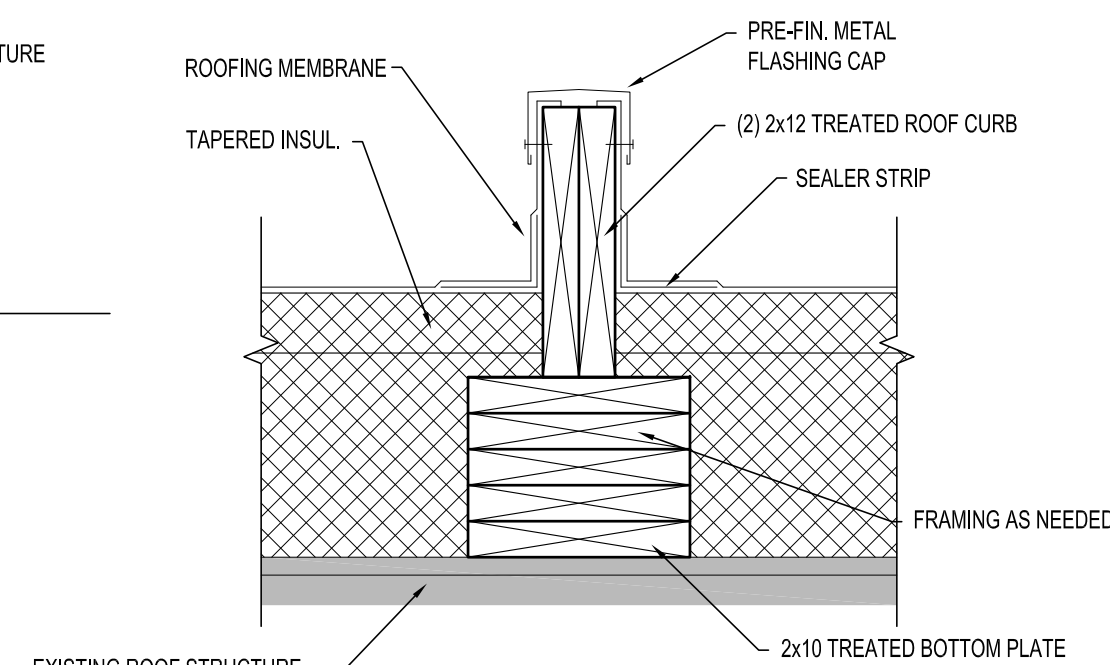


7
A-3.1
TYP. ROOF CURB DETAIL
SCALE: 1 1/2" = 1'-0"

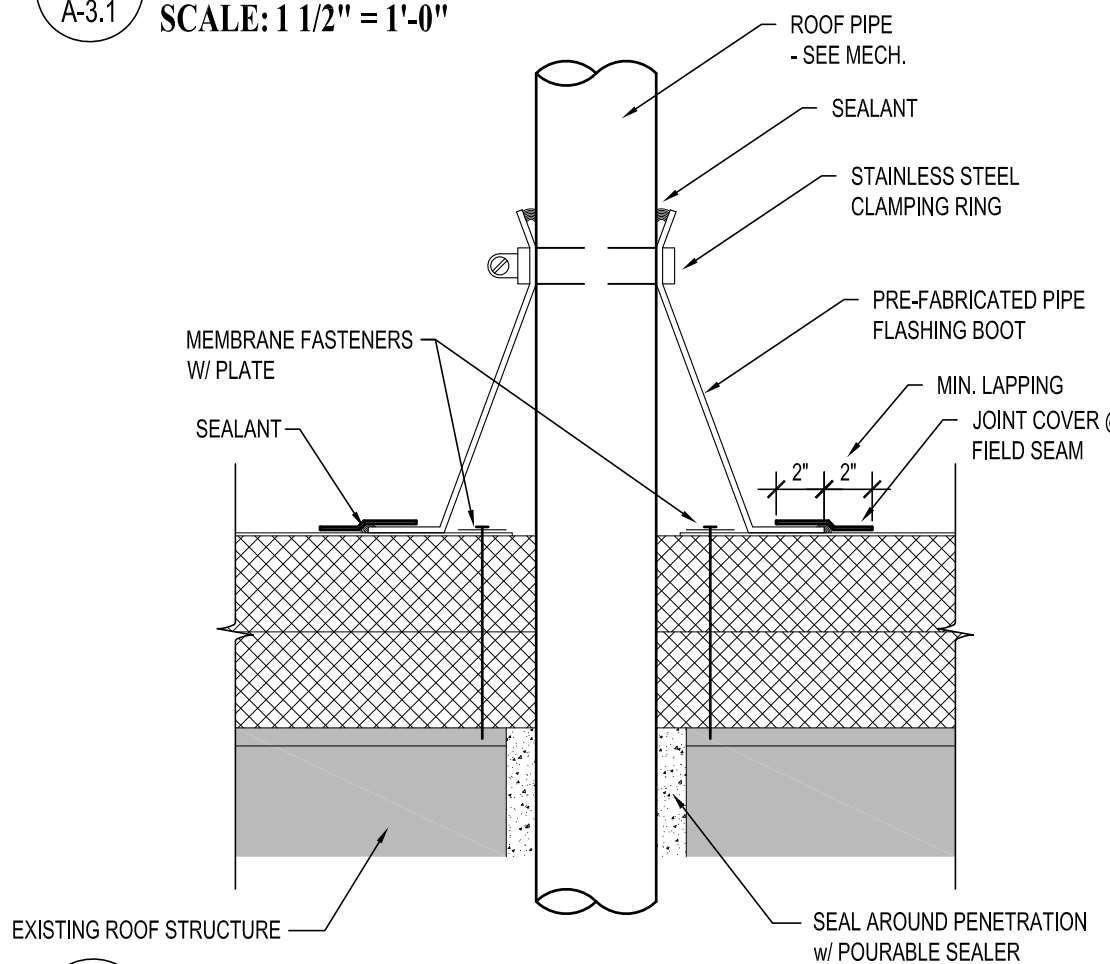


11
A-3.1
PIPE FLASHING DETAIL
SCALE: 1 1/2" = 1'-0"

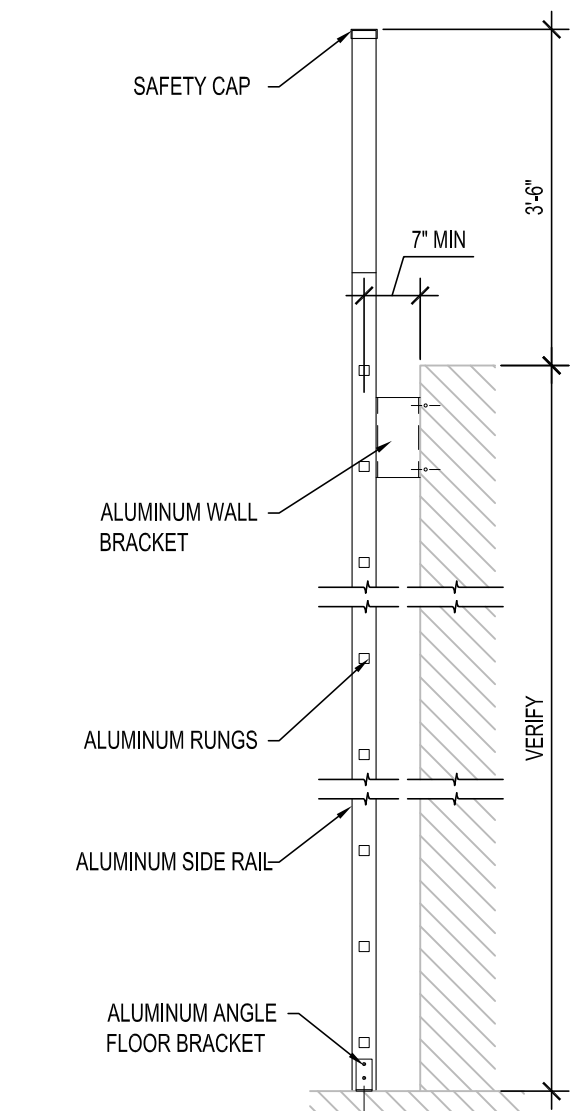


12
A-3.1
ROOF ACCESS LADDER DETAIL
SCALE: 1/2" = 1'-0"

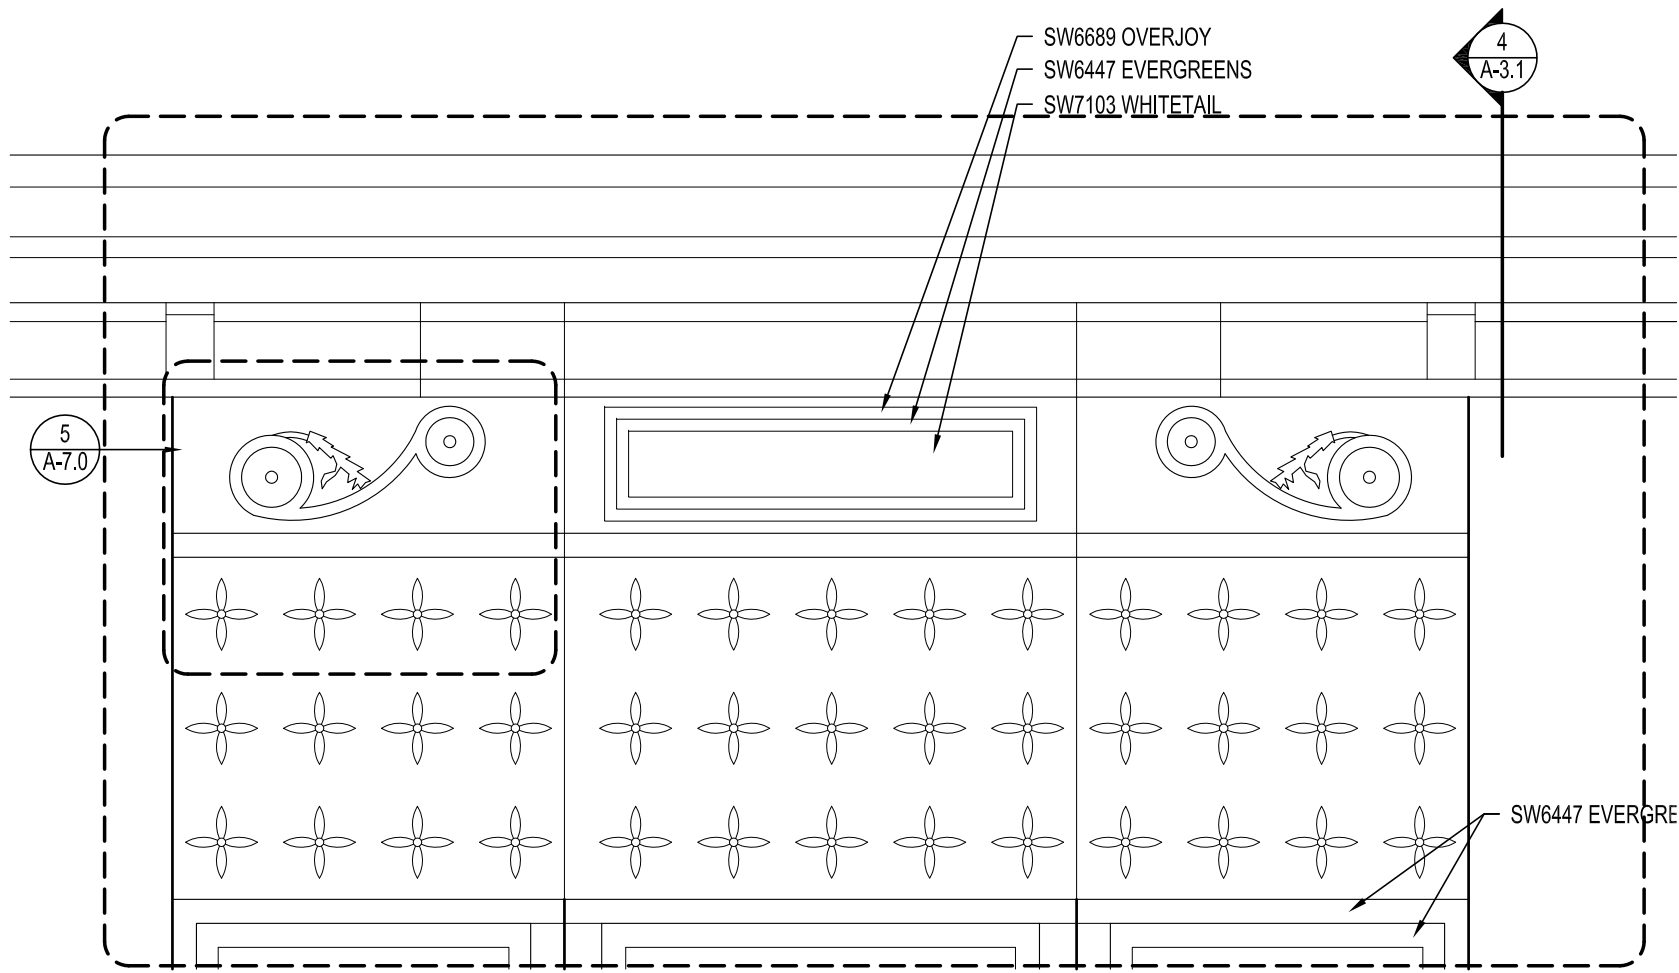


1 BAY WINDOW LOWER WALL ACCENTS
SCALE: 3/4" = 1'-0"

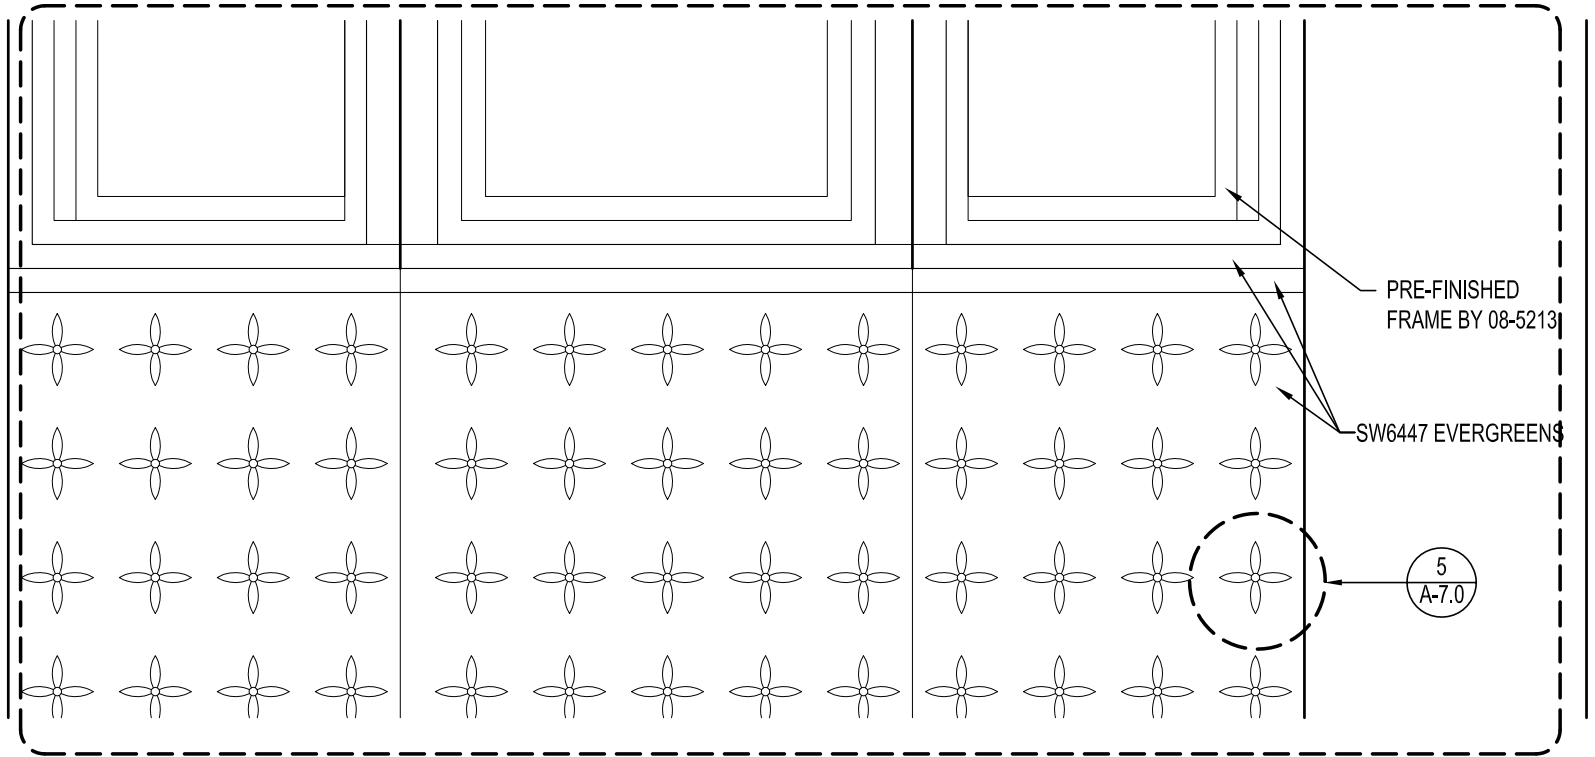


3 BAY WINDOW UPPER WALL ACCENTS
SCALE: 3/4" = 1'-0"

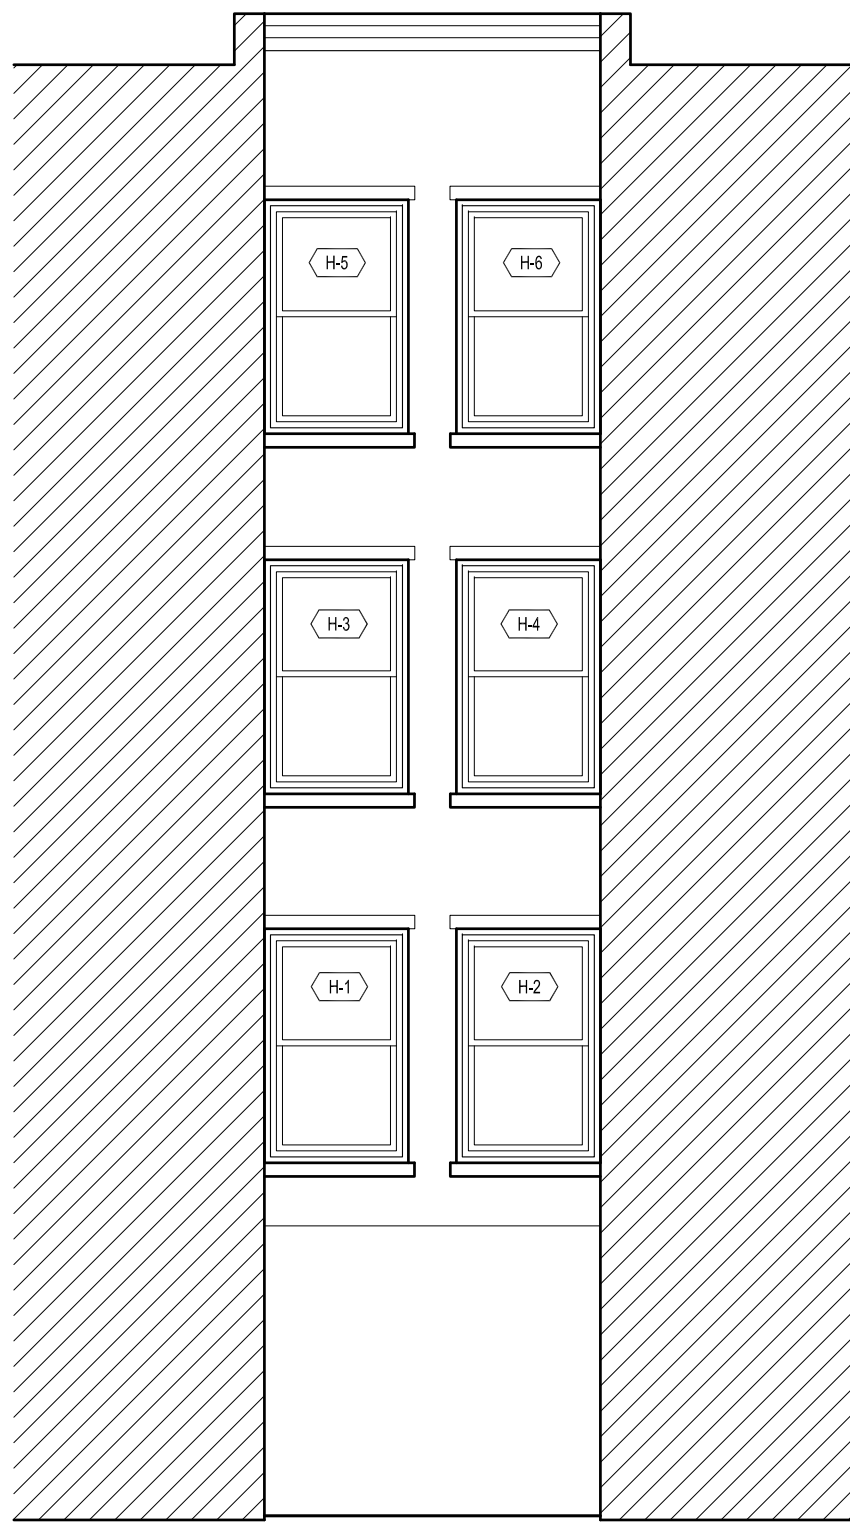


4 COURTYARD - WEST ELEVATION
SCALE: 3/16" = 1'-0"

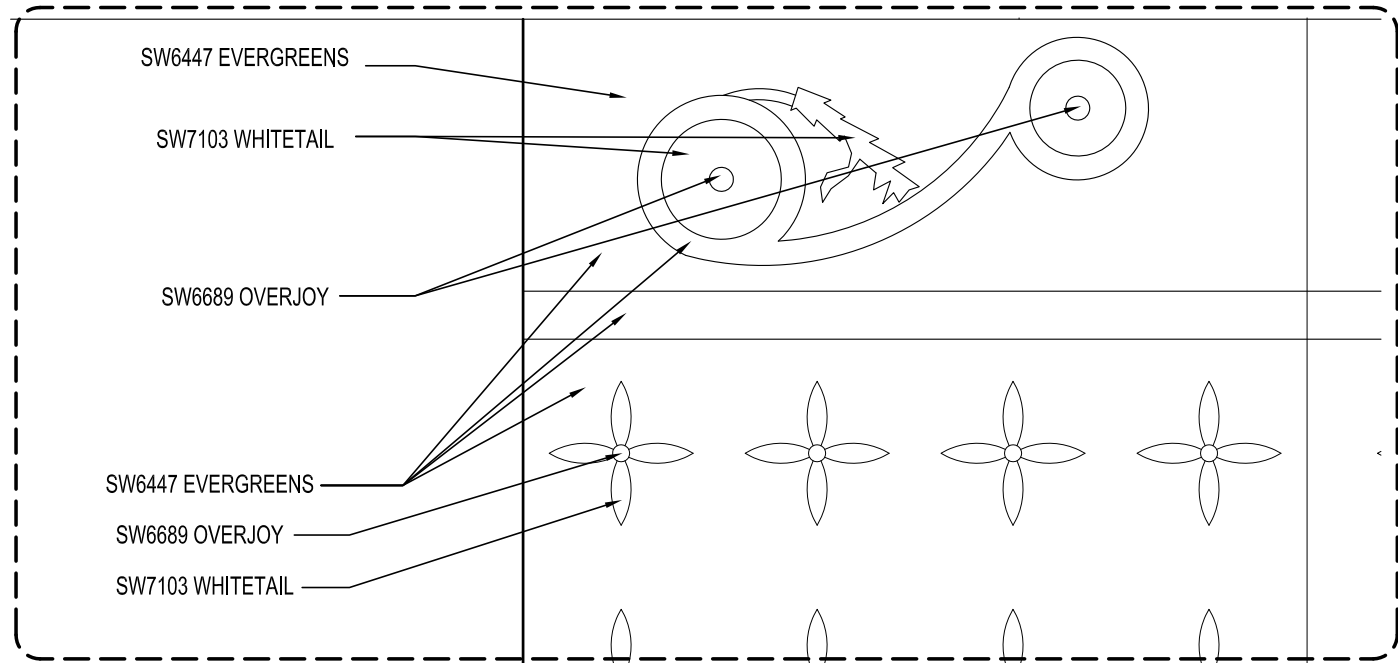

5 CORNICE DETAIL
SCALE: 1 1/2" = 1'-0"

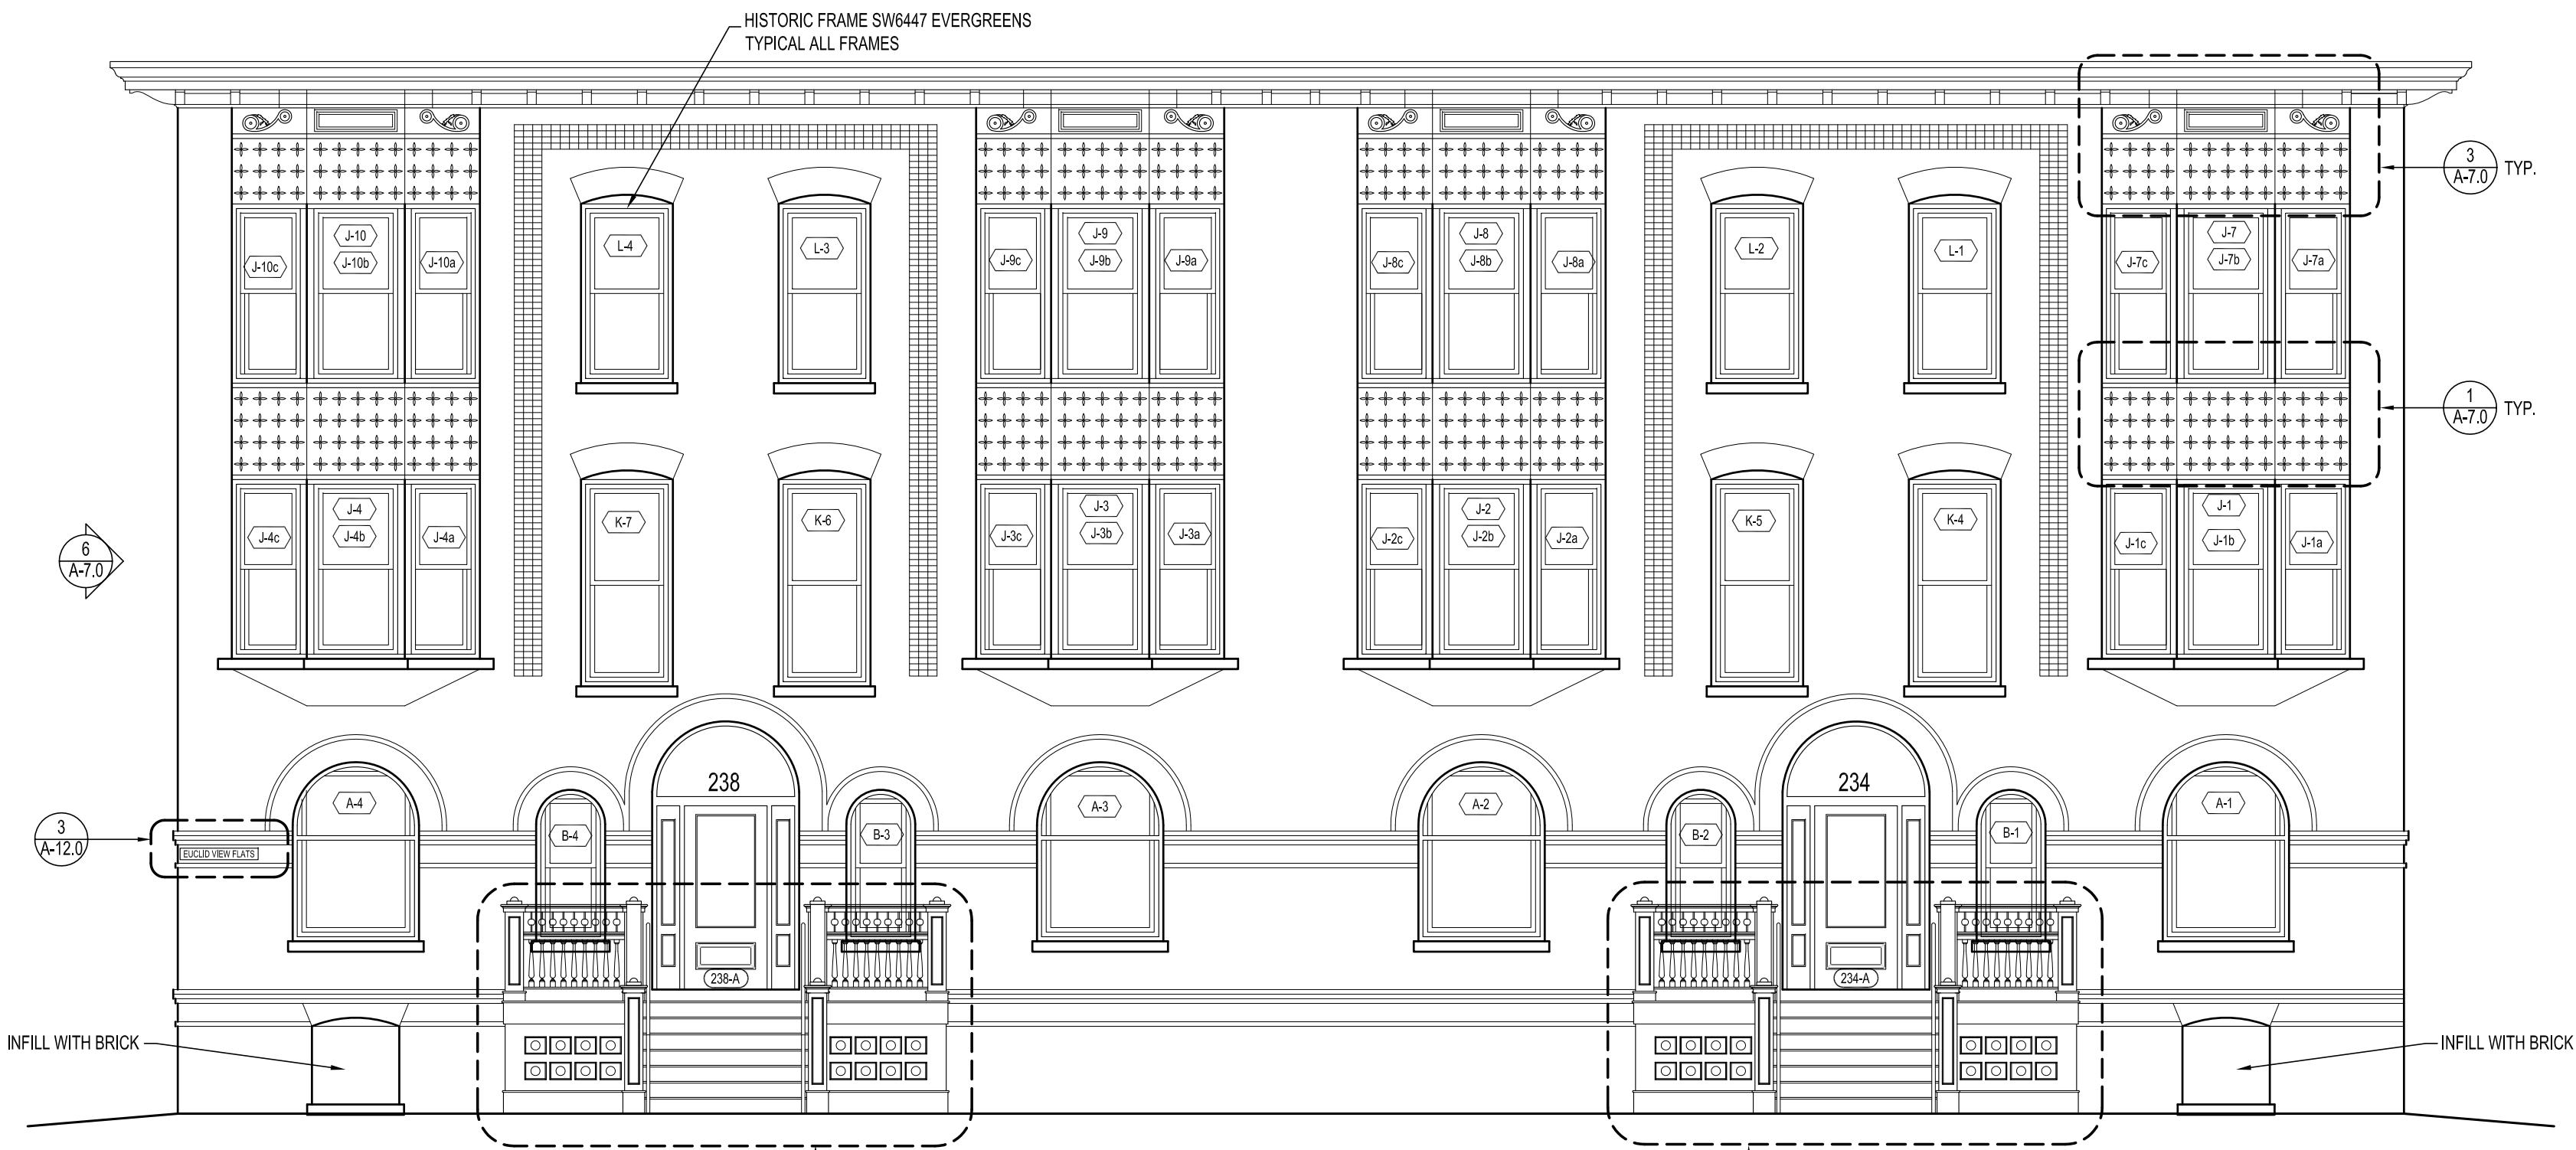

2 WEST ELEVATION
SCALE: 3/16" = 1'-0"

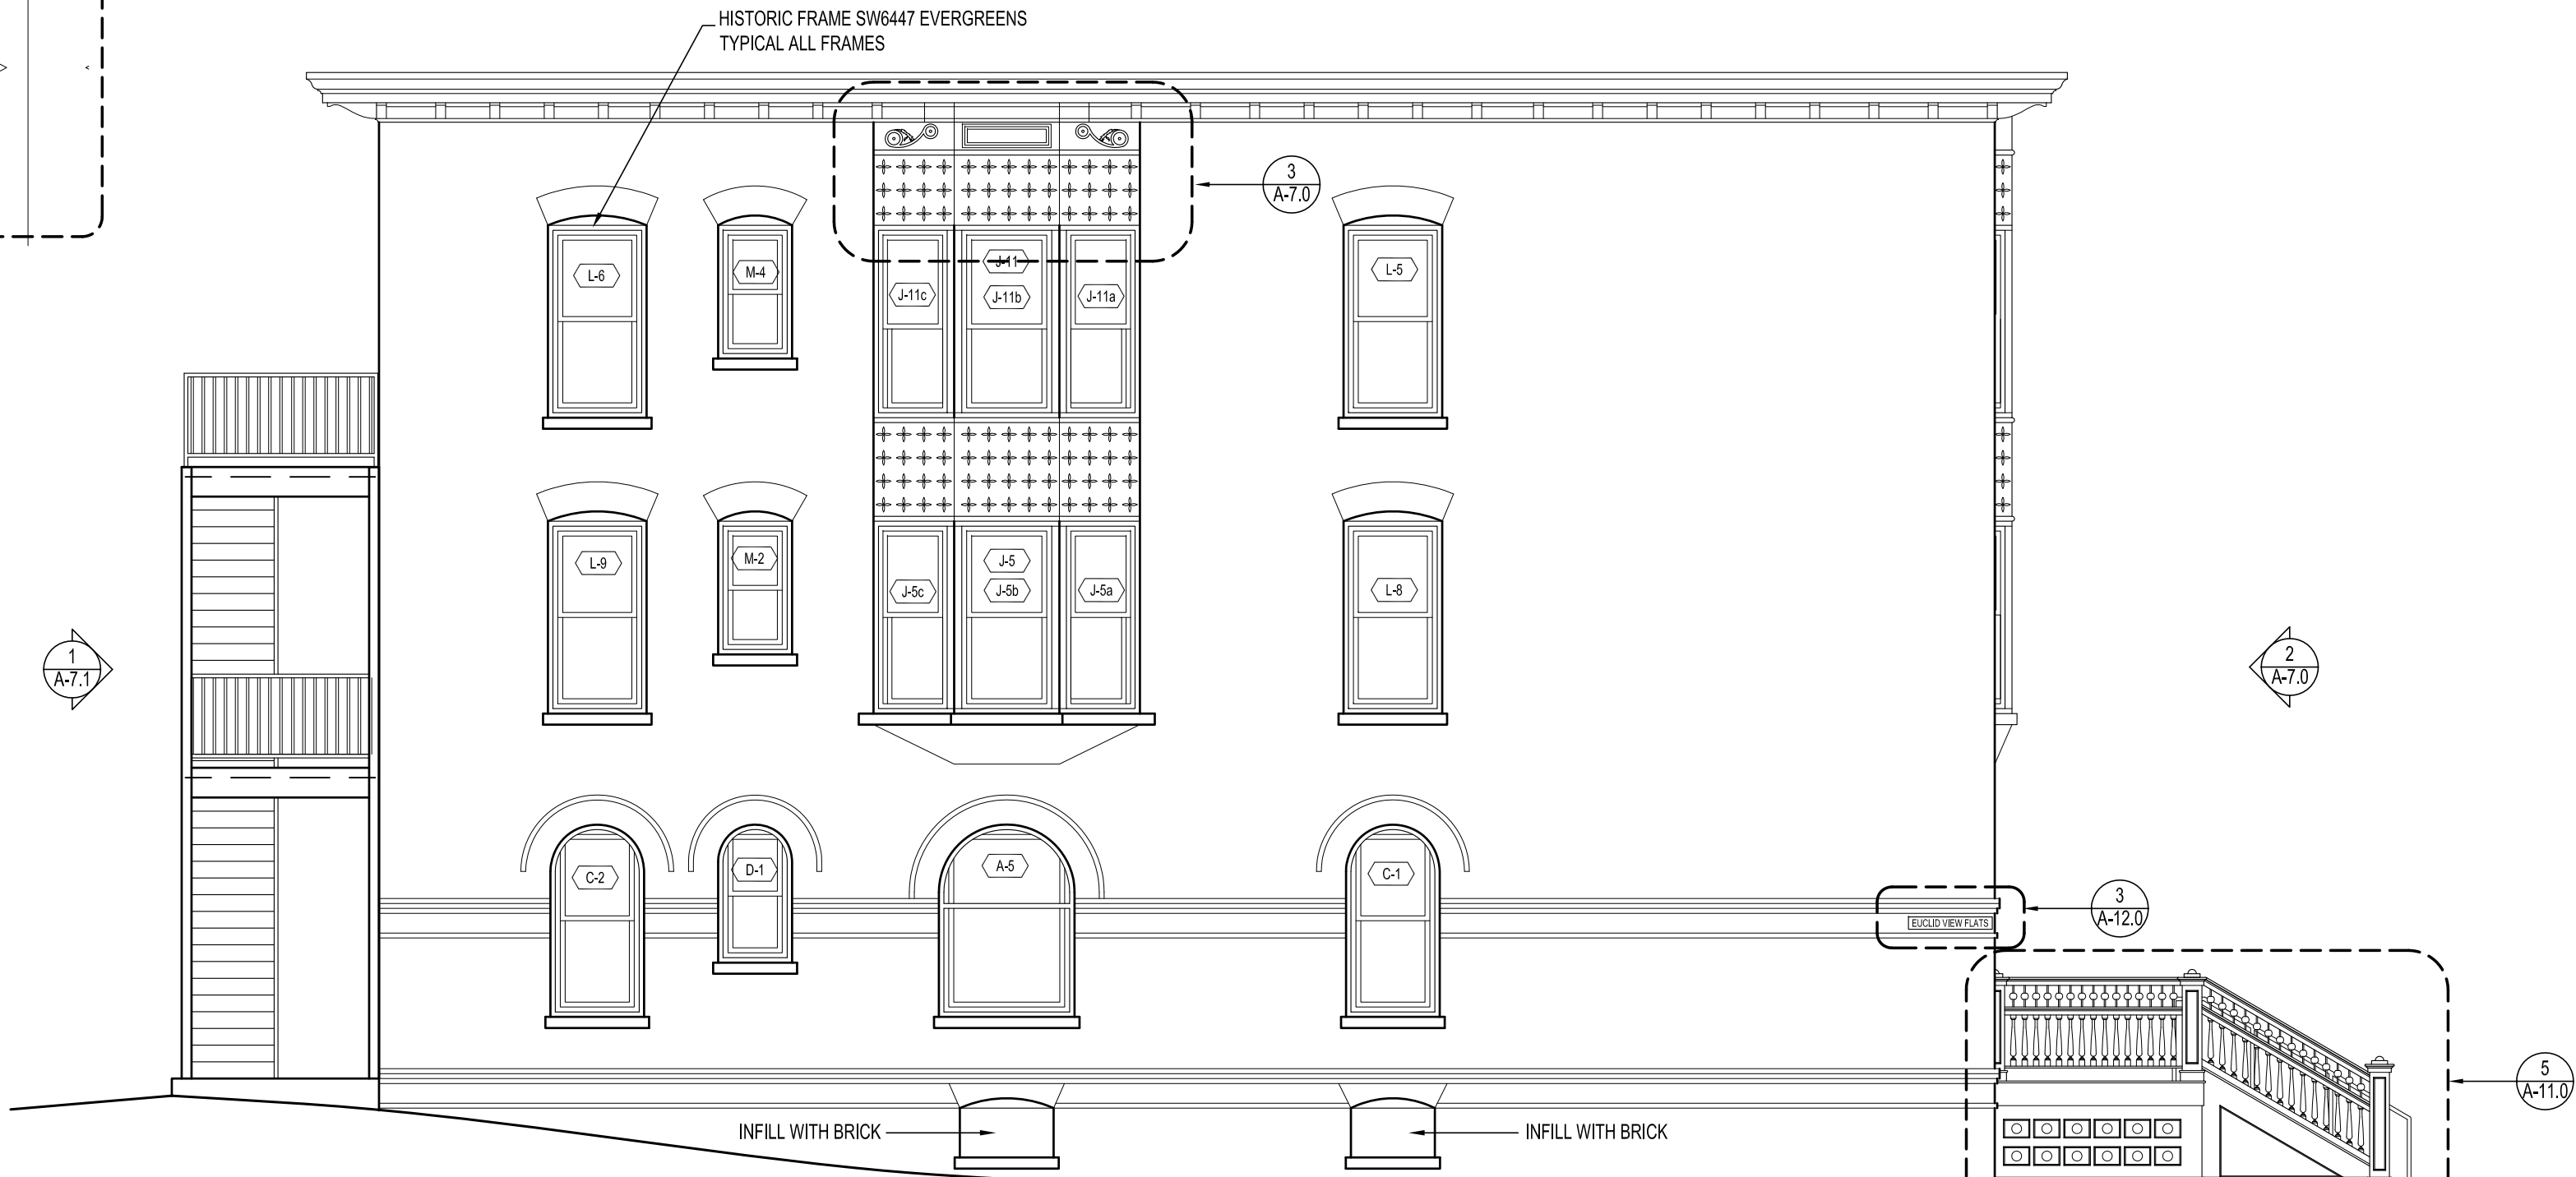

6 NORTH ELEVATION
SCALE: 3/16" = 1'-0"

PRELIMINARY
NOT FOR
CONSTRUCTION
PLOTED: 11/12/2014

I HEREBY CERTIFY THAT THIS PLAN, SPECIFICATION
OR REPORT WAS PREPARED BY ME OR UNDER MY
DIRECT SUPERVISION & THAT I AM A DULY LICENSED
ARCHITECT UNDER THE LAWS OF MINNESOTA

SIGNATURE: _____
TYPED OR PRINTED NAME: WHITNEY A. LOUGHEED
REGISTRATION NO.: 49185
DATE: 08 / 18 / 2014

THESE DRAWINGS AND SPECIFICATIONS ARE THE
SOLE PROPERTY OF SAND COMPANIES, INC. ANY
REPRODUCTION OR REUSE OF THESE DOCUMENTS IS
FORBIDDEN WITHOUT WRITTEN PERMISSION FROM
SAND COMPANIES, INC.

PROJECT NO.: 3037-13
DRAWN BY: CMS
CHECKED BY: WAL
DATE: --/--/--
REVISED DATE: --/--/--

**EUCLID VIEW
FLATS**
234 & 238 Bates Ave.
St. Paul, MN 55106
EXT. ELEVATIONS

A-7.0


--/--/--
--/--/--
--/--/--



1 EAST ELEVATION
SCALE: 3/16" = 1'-0"



2 COURTYARD - NORTH ELEVATION
SCALE: 3/16" = 1'-0"

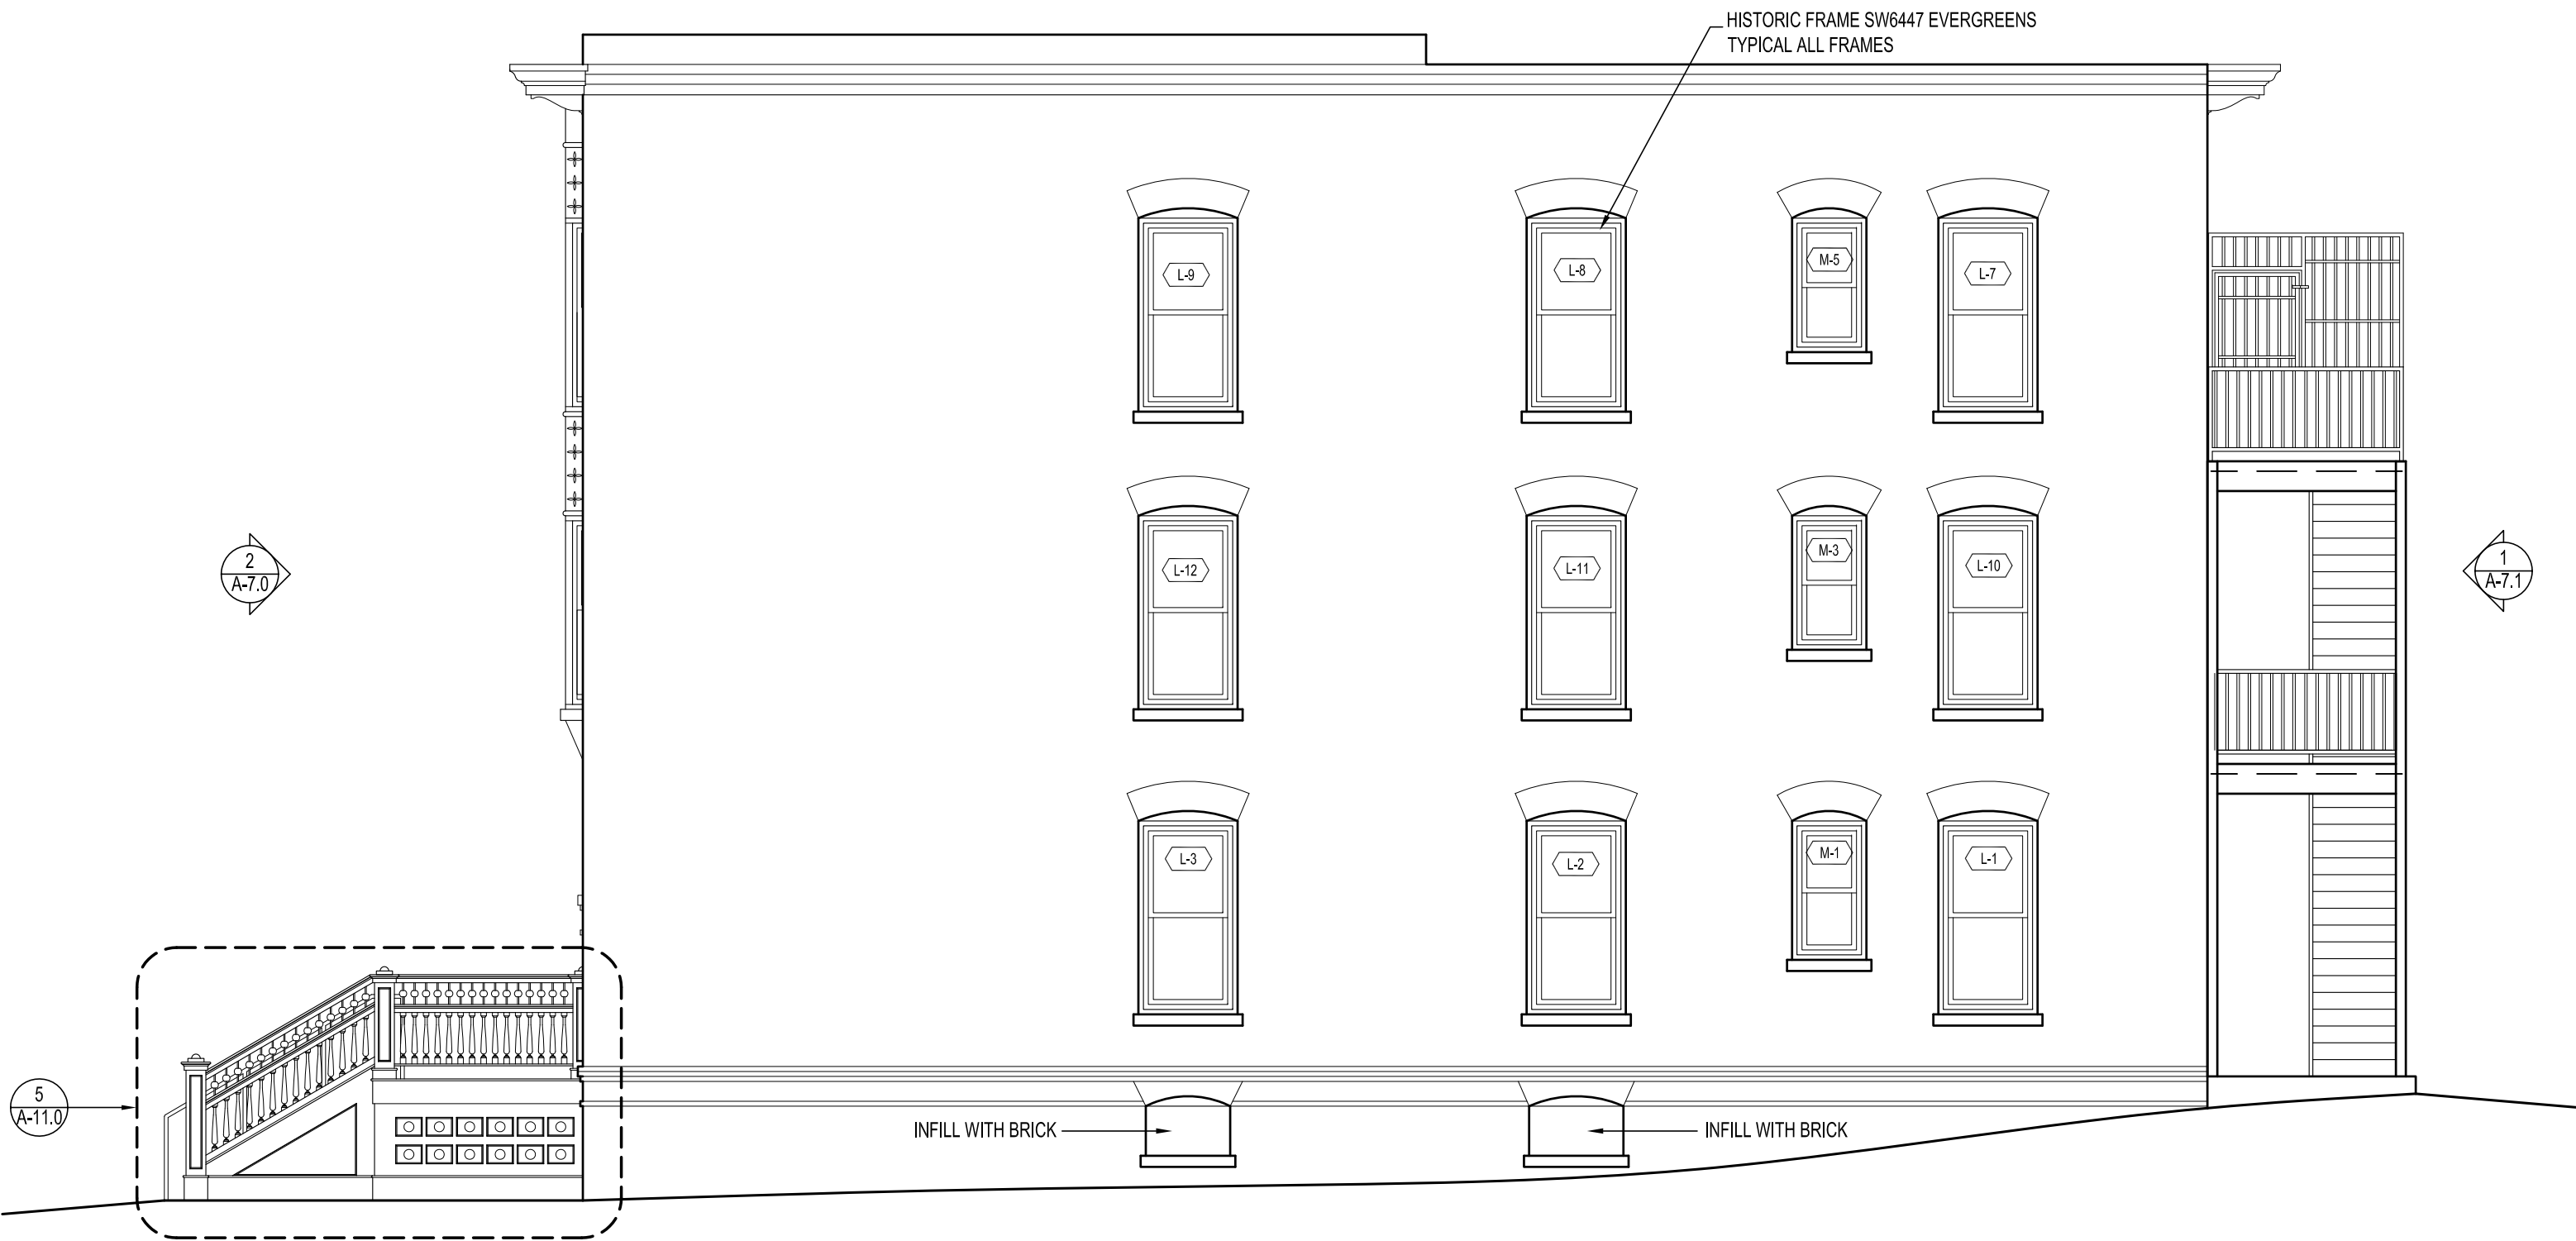

3 SOUTH ELEVATION
SCALE: 3/16" = 1'-0"



4 COURTYARD - SOUTH ELEVATION
SCALE: 3/16" = 1'-0"

PRELIMINARY
NOT FOR
CONSTRUCTION
PLOTED: 11/12/2014

I HEREBY CERTIFY THAT THIS PLAN, SPECIFICATION
OR REPORT WAS PREPARED BY ME OR UNDER MY
DIRECT SUPERVISION & THAT I AM A DULY LICENSED
ARCHITECT UNDER THE LAWS OF MINNESOTA

SIGNATURE: _____
TYPED OR PRINTED NAME: WHITNEY A. LOUGHEED
REGISTRATION NO.: 49185
DATE: 08 / 18 / 2014


THESE DRAWINGS AND SPECIFICATIONS ARE THE
SOLE PROPERTY OF SAND COMPANIES, INC. ANY
REPRODUCTION OR REUSE OF THESE DOCUMENTS IS
FORBIDDEN WITHOUT WRITTEN PERMISSION FROM
SAND COMPANIES, INC.

PROJECT NO.: 3037-13
DRAWN BY: CMS
CHECKED BY: WAL
DATE: -- / -- / --
REVISED DATE: -- / -- / --


**EUCLID VIEW
FLATS**
234 & 238 Bates Ave.
St. Paul, MN 55106
EXT. ELEVATIONS

A-7.1


-- / -- / --
-- / -- / --
-- / -- / --

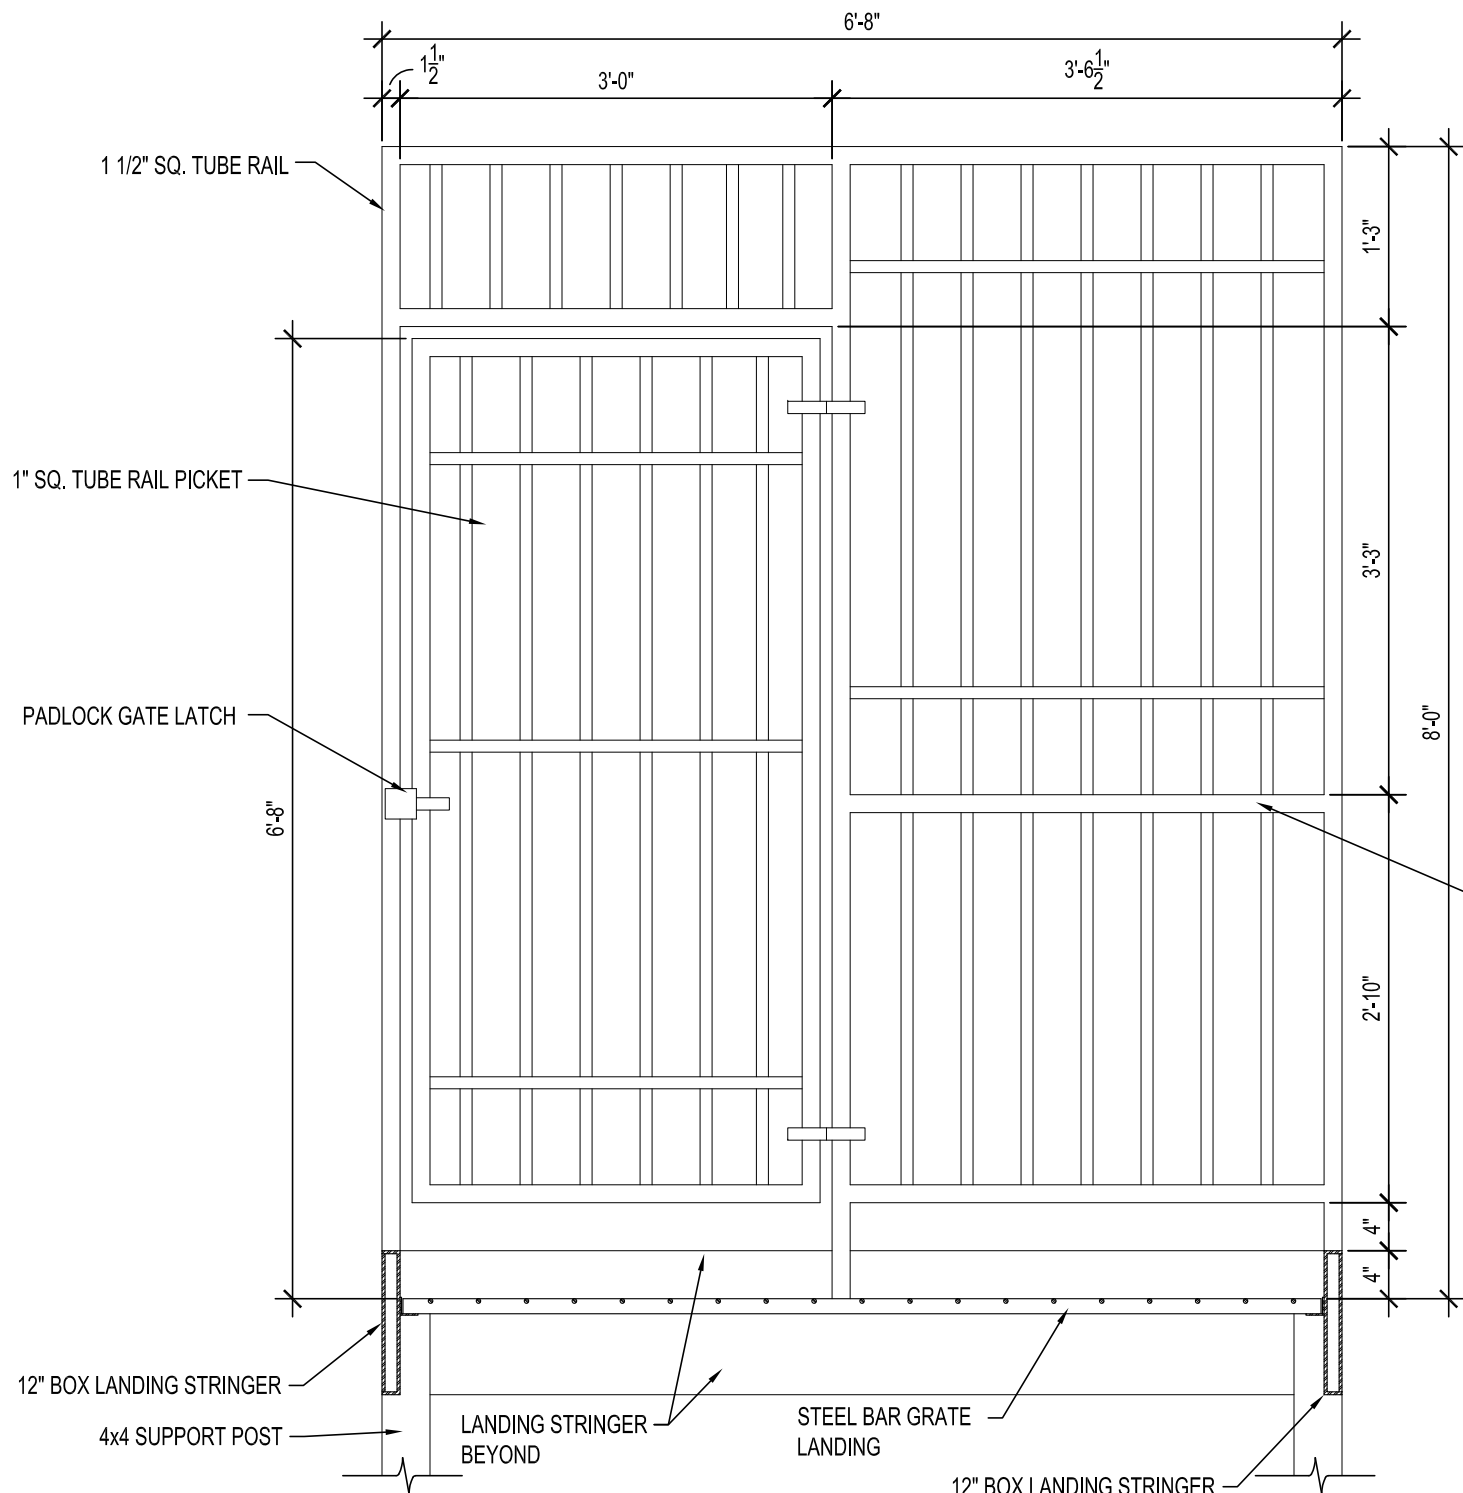


1 ROOF ACCESS GATE @ STAIR LANDING
SCALE: 3/4" = 1'-0"

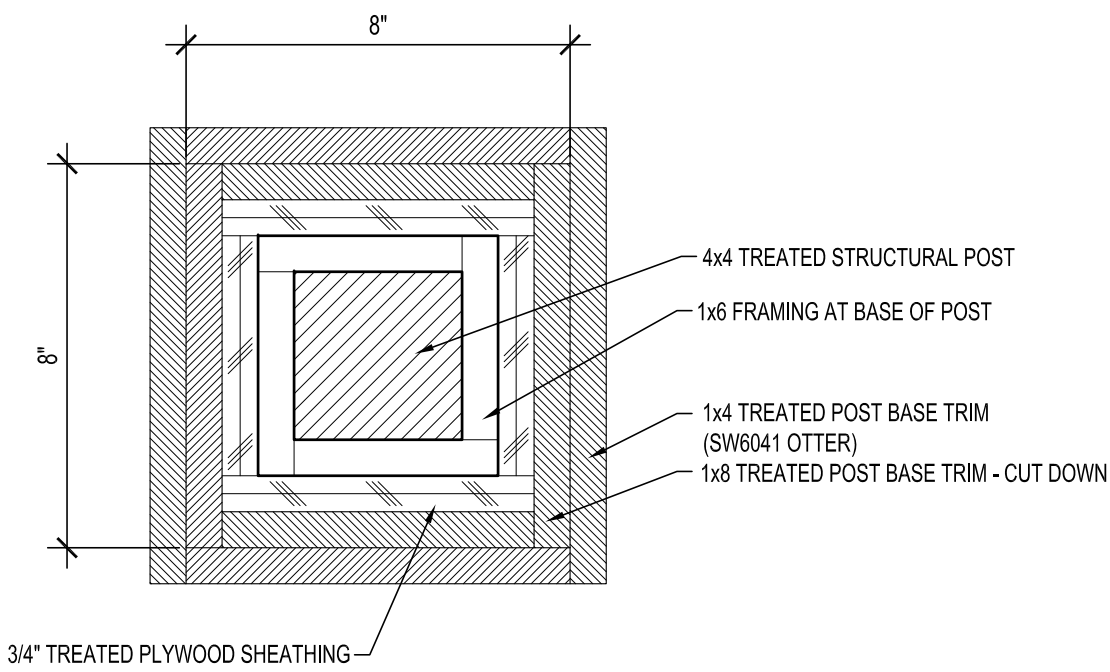


2 POST BASE DETAIL
SCALE: 3" = 1'-0"

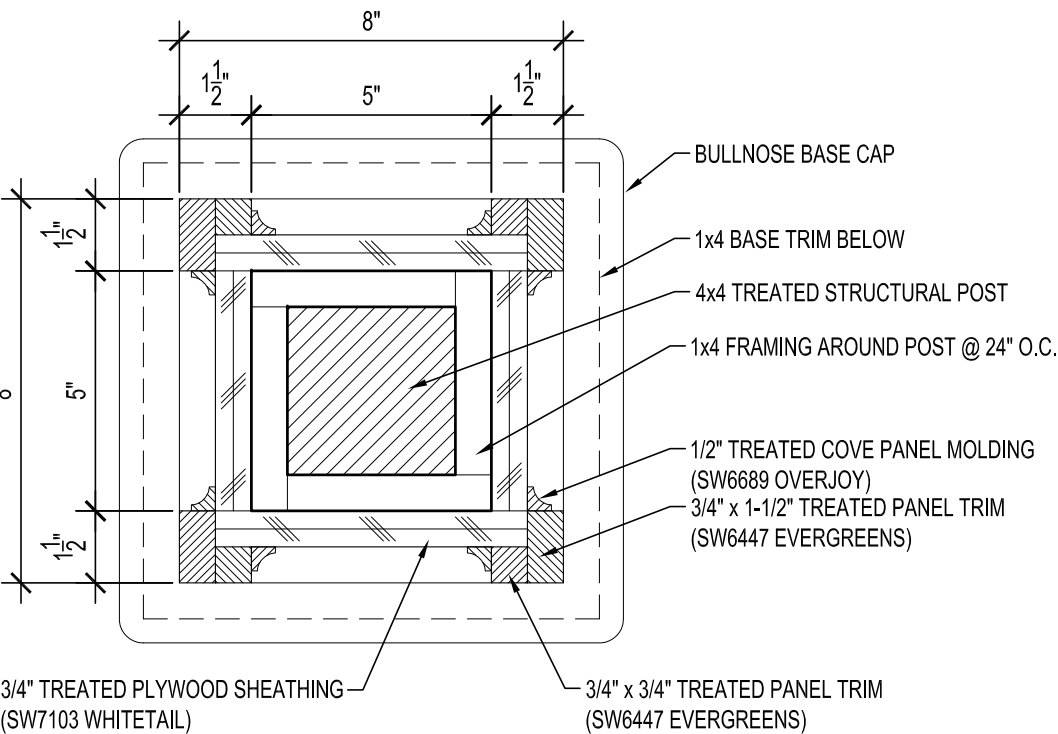


3 POST DETAIL
SCALE: 3" = 1'-0"

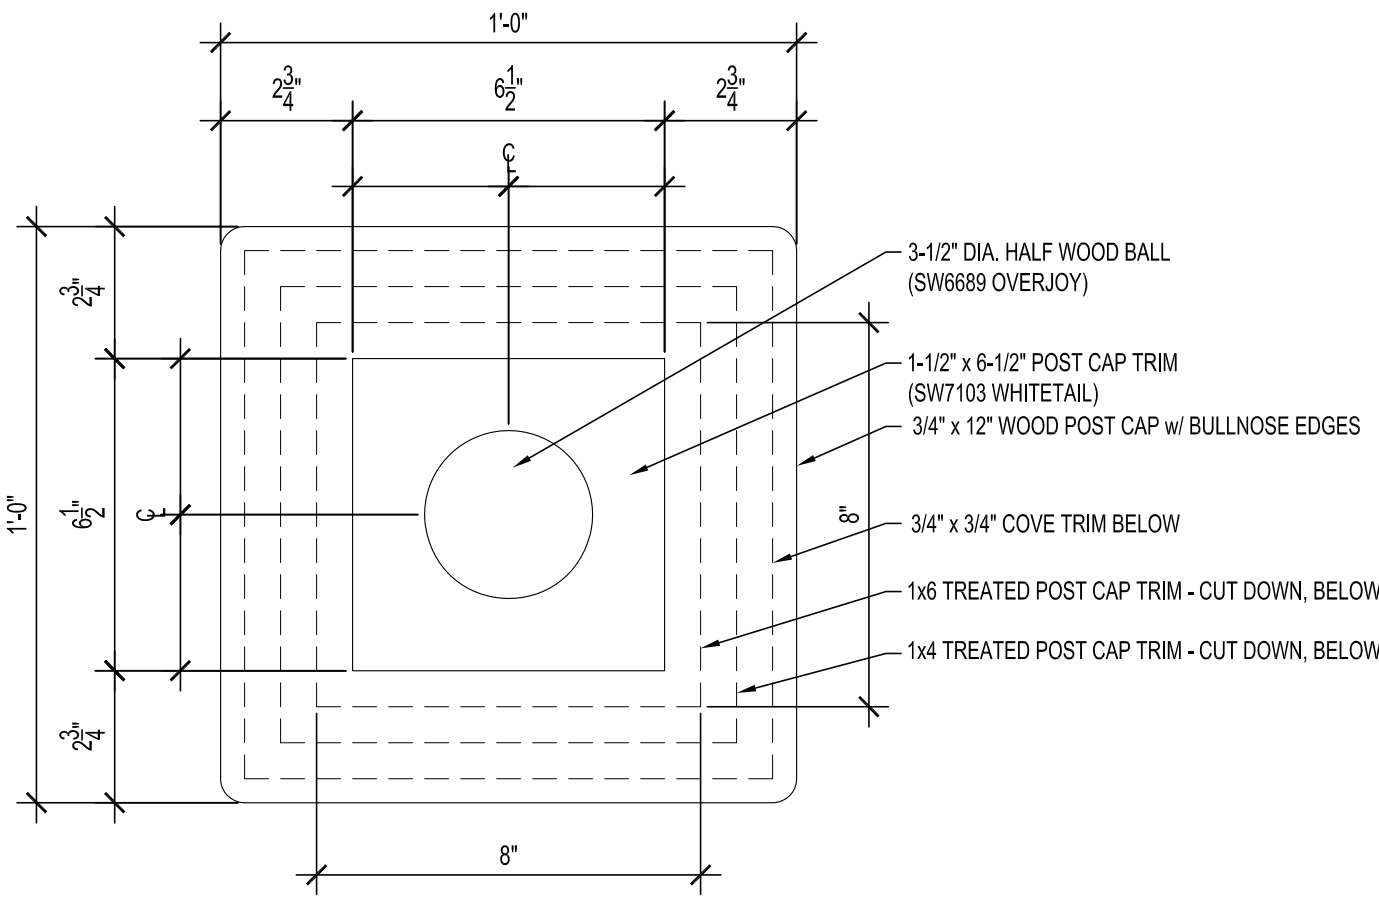


4 POST CAP DETAIL
SCALE: 3" = 1'-0"

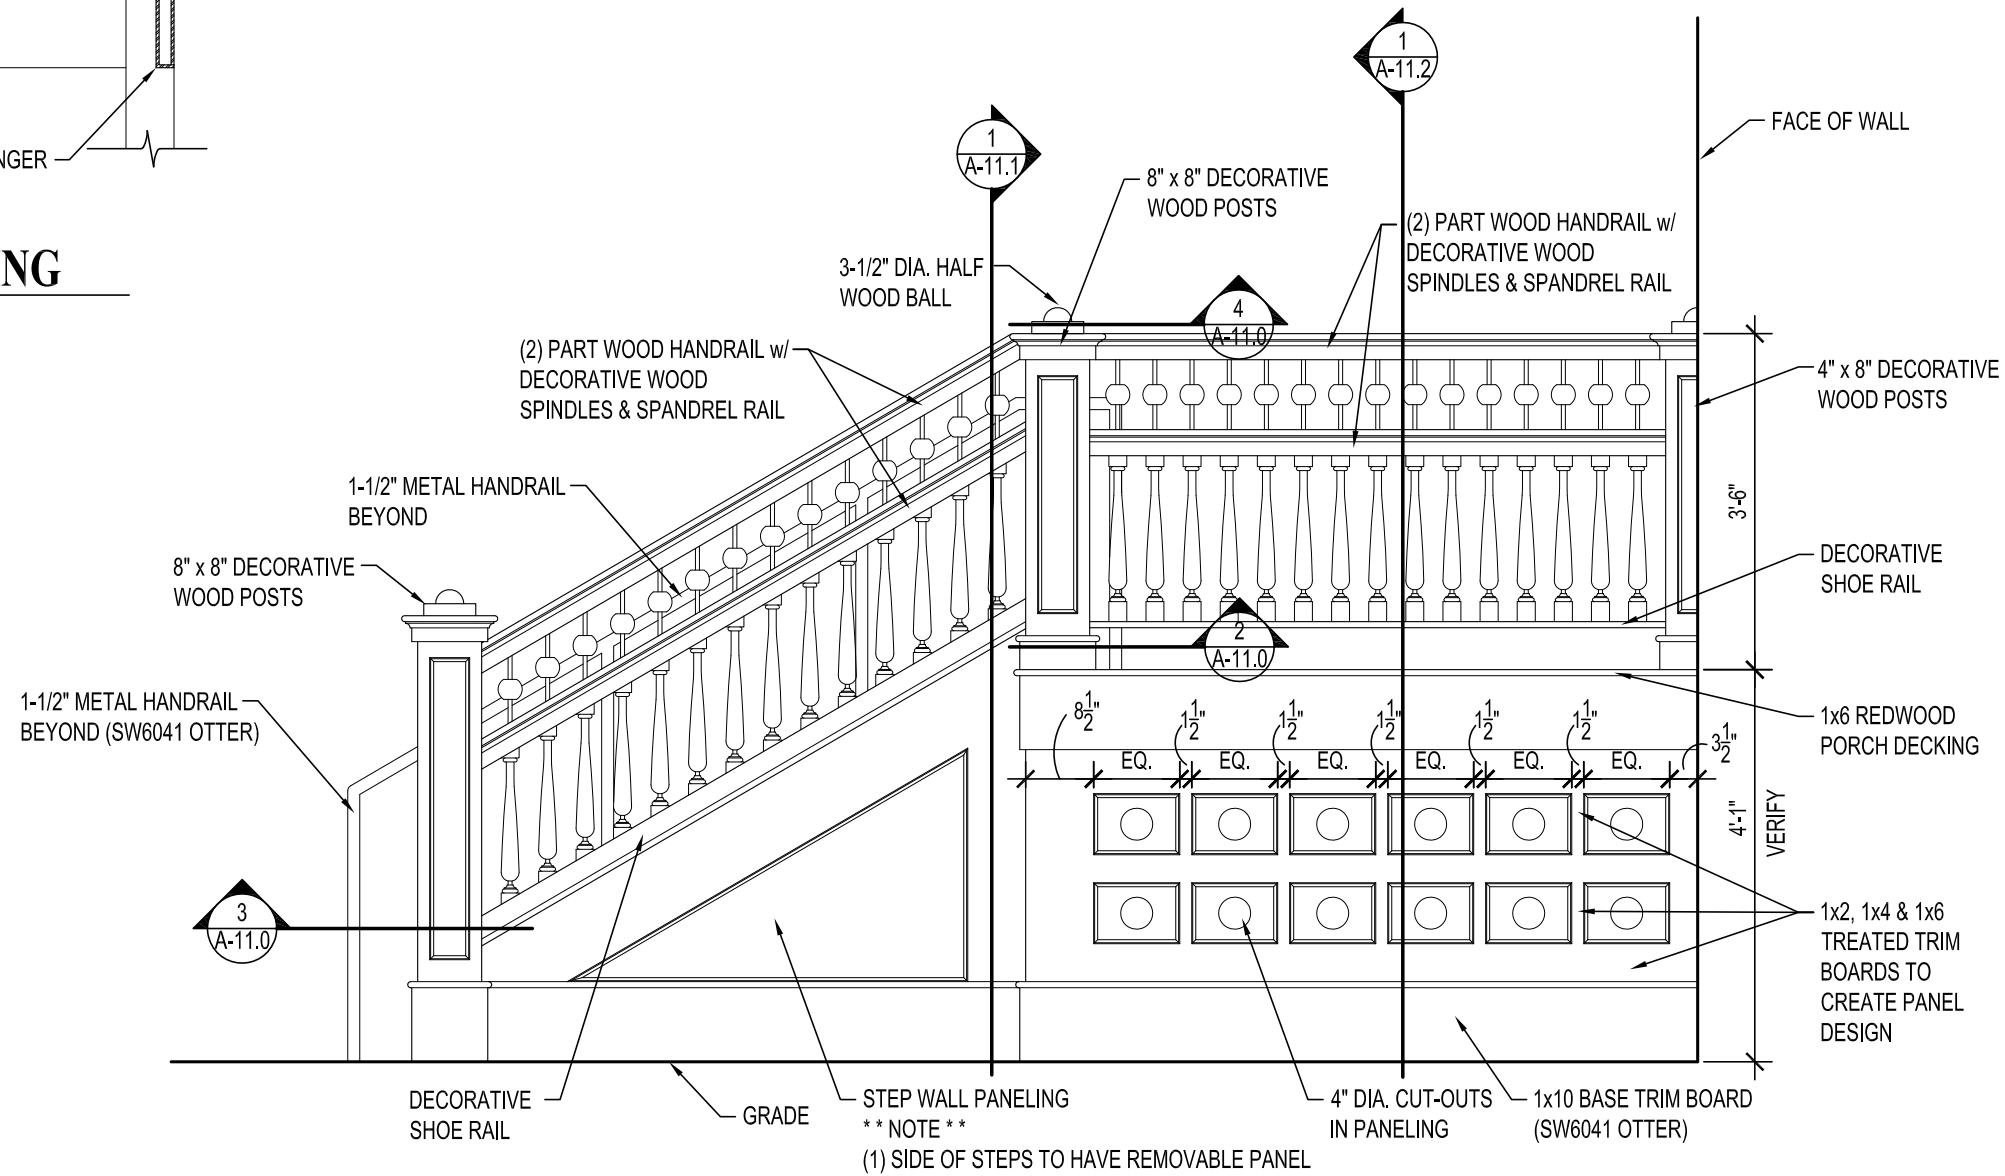


5 TYP. PORCH SIDE ELEVATION
SCALE: 1/2" = 1'-0"

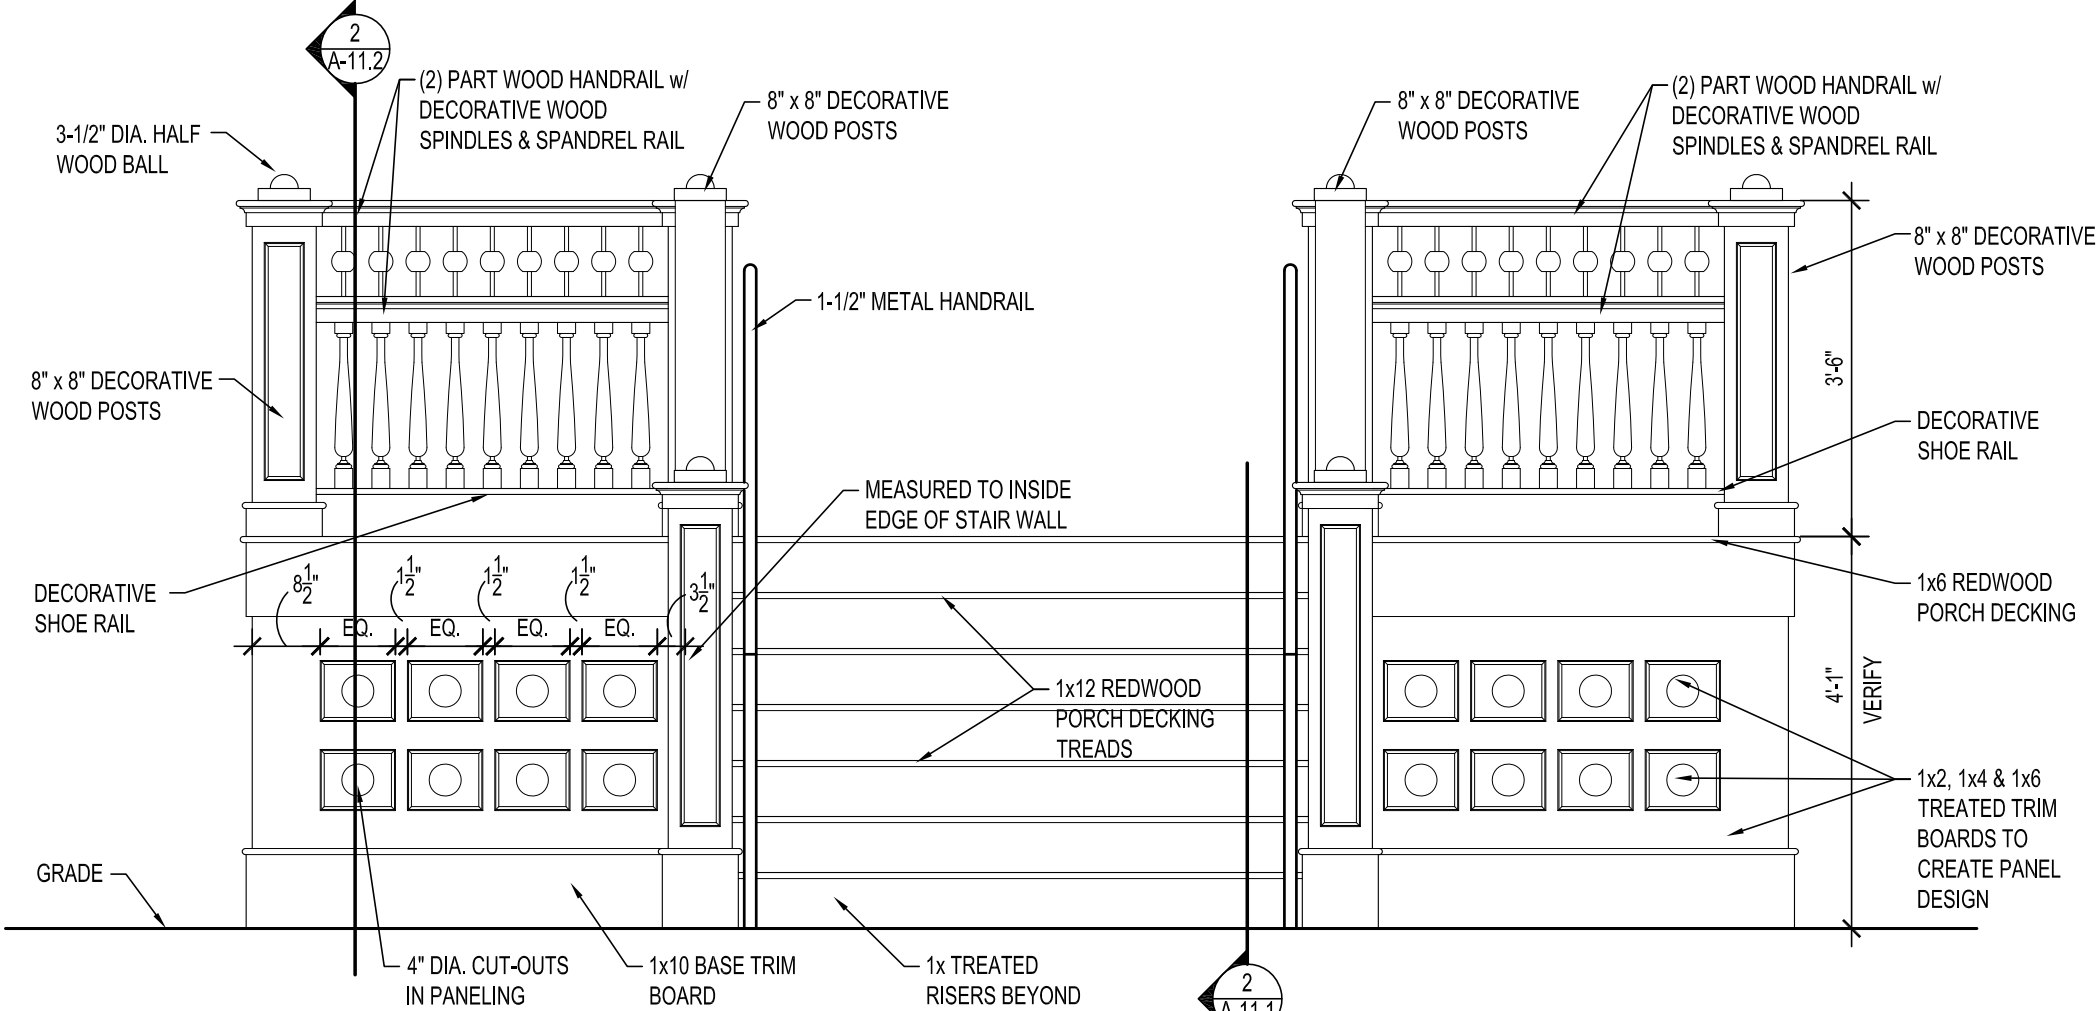


7 TYP. PORCH FRONT ELEVATION
SCALE: 1/2" = 1'-0"

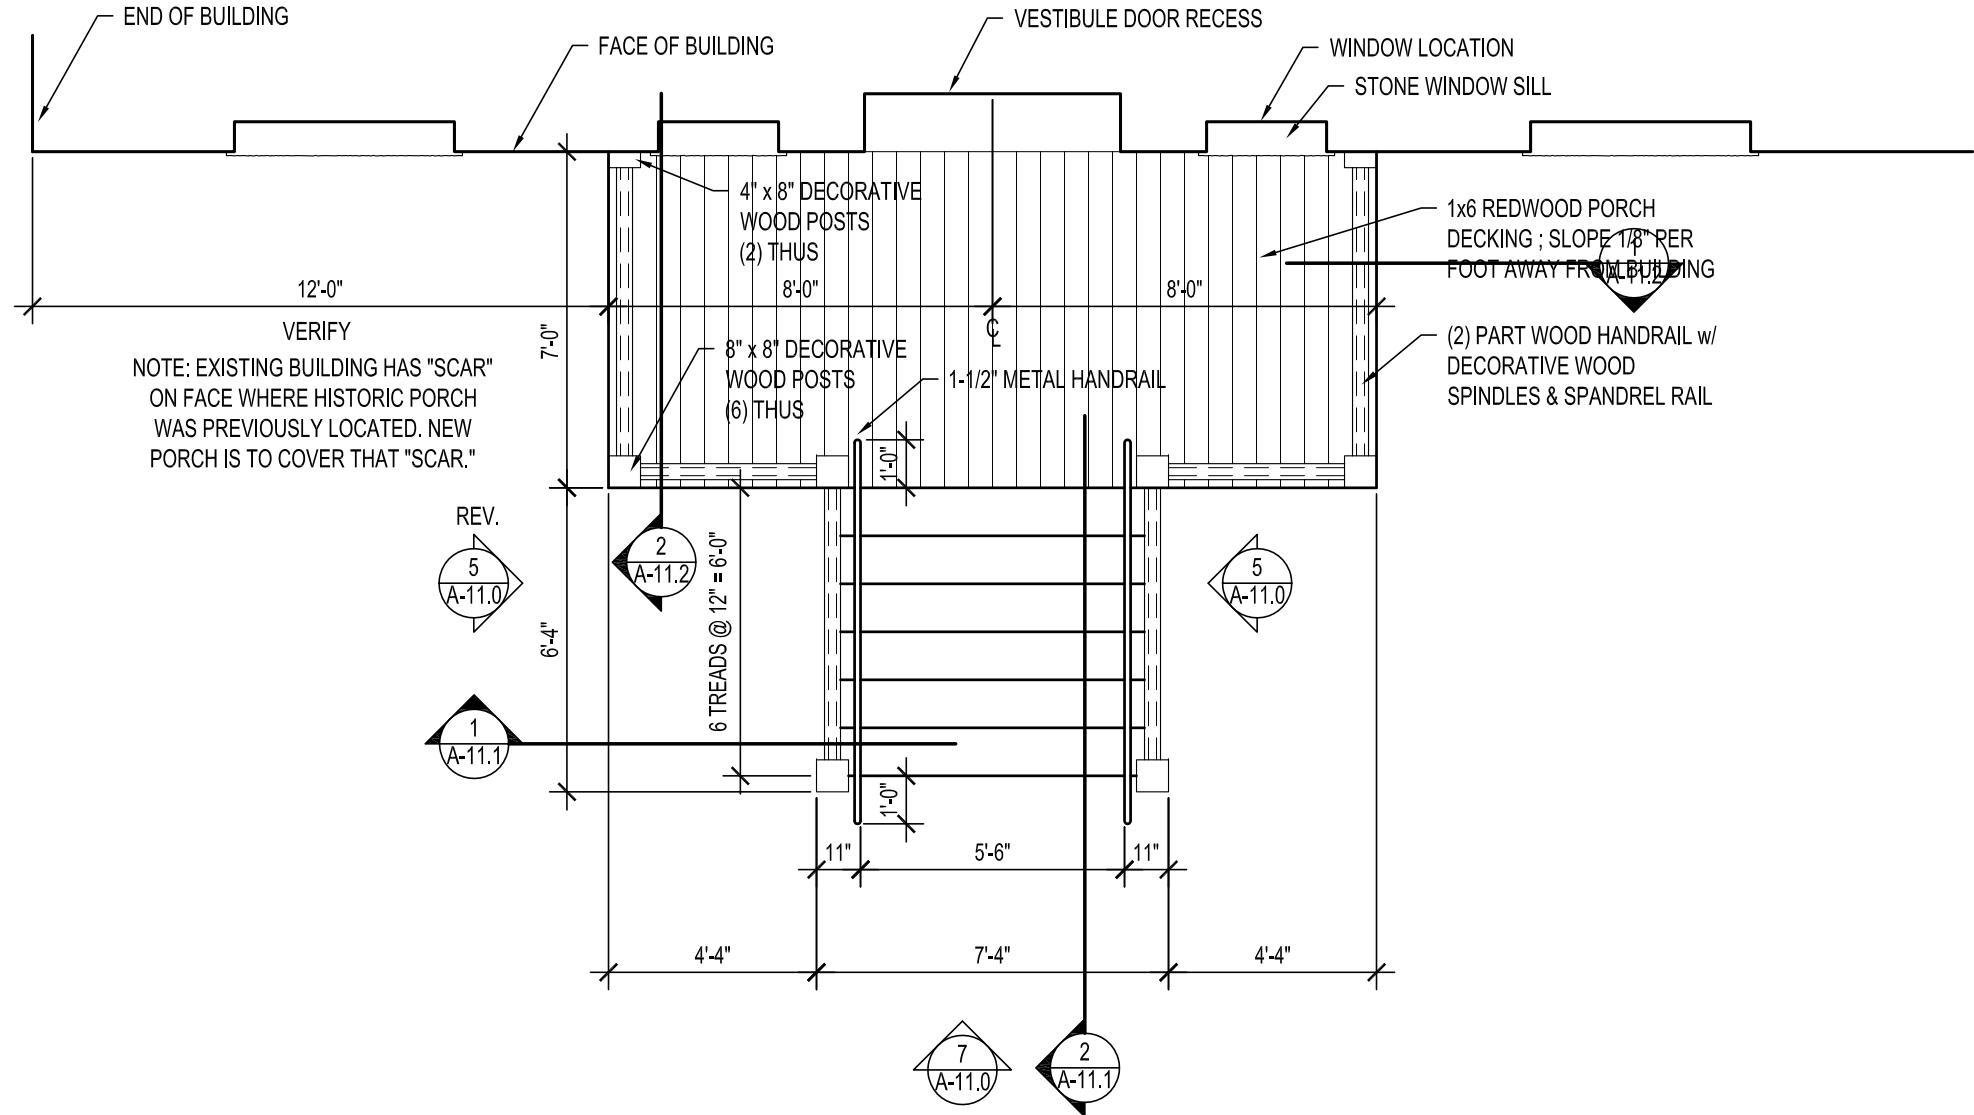


6 ENTRY PORCH FLOOR PLAN
SCALE: 1/4" = 1'-0"

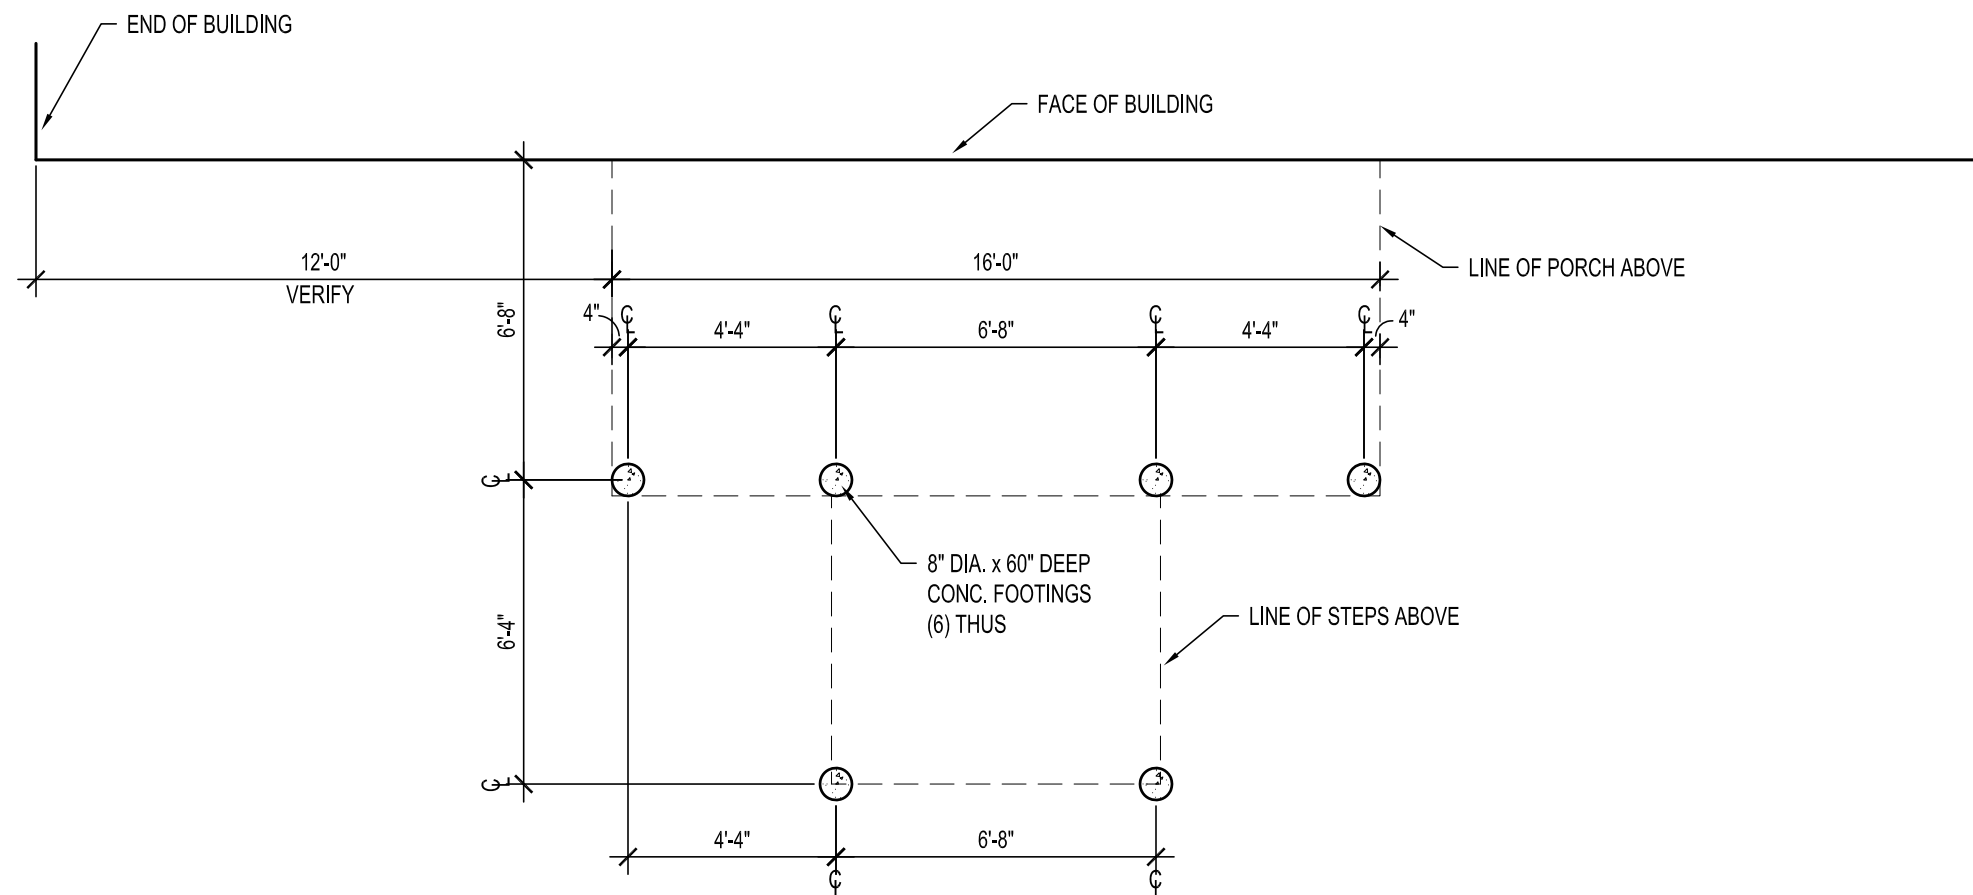

8 ENTRY PORCH FOUNDATION PLAN
SCALE: 1/4" = 1'-0"

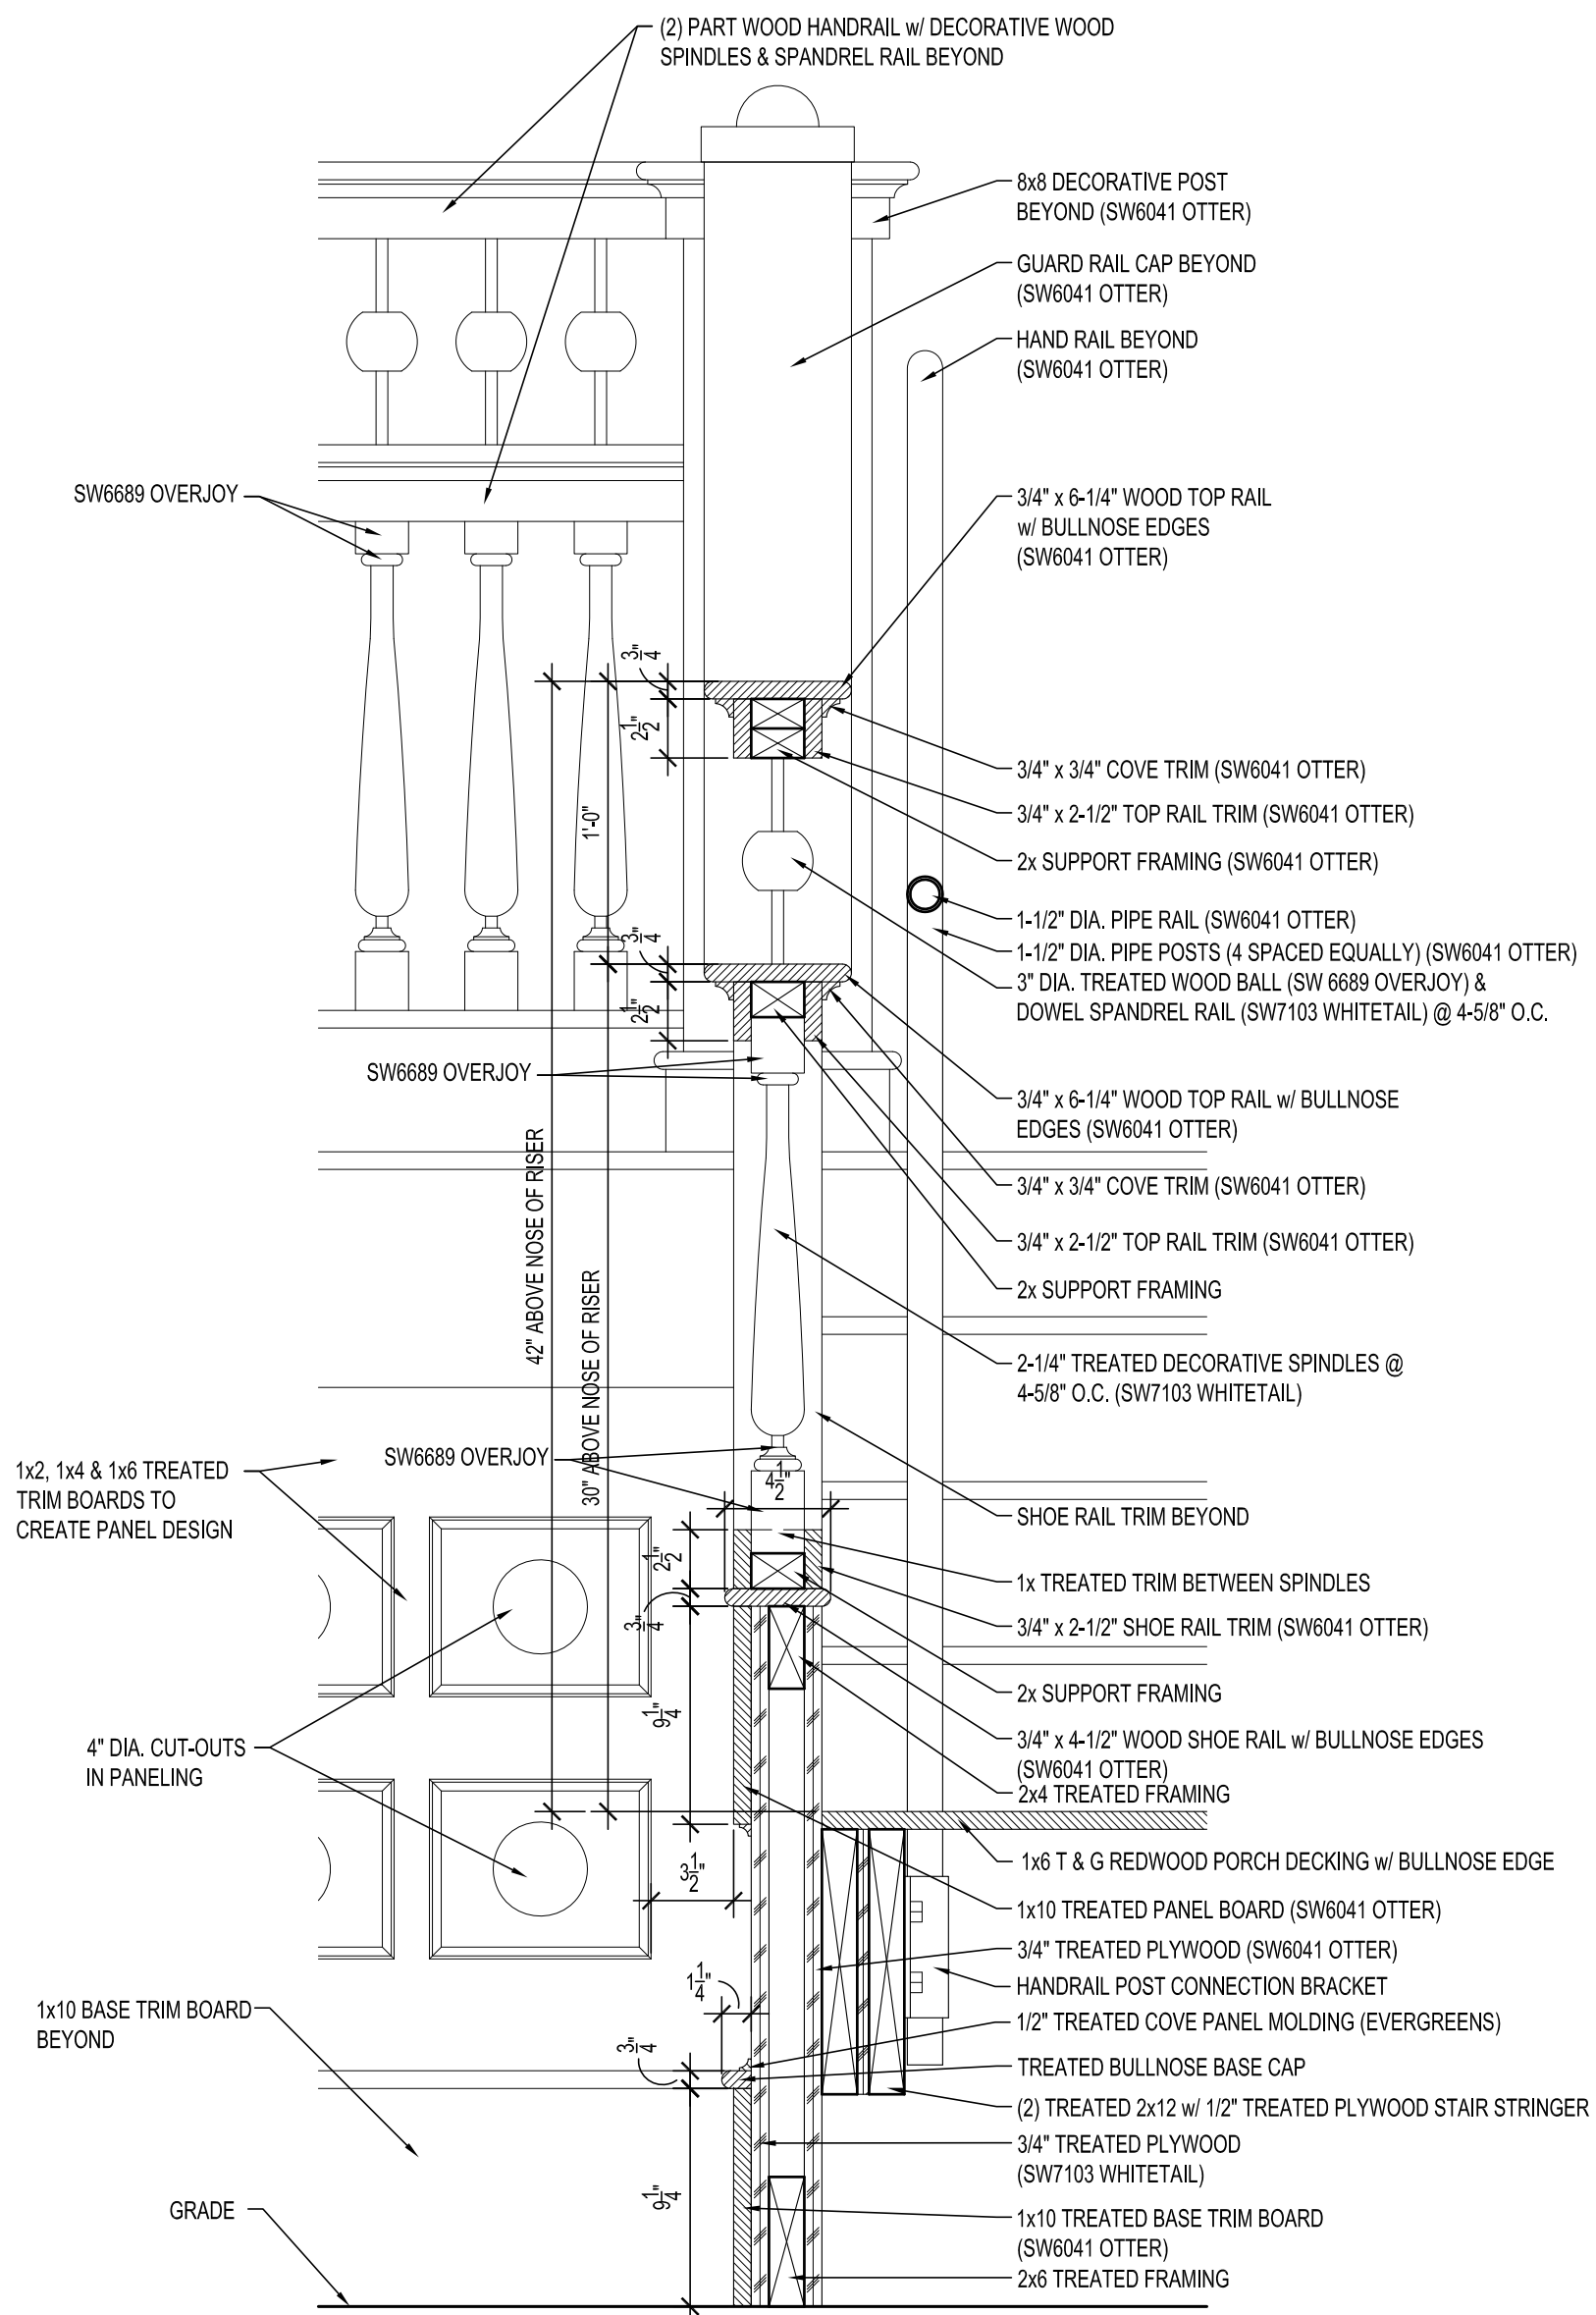

1 TYP. PORCH STEP WALL SECTION
SCALE: 1 1/2" = 1'-0"

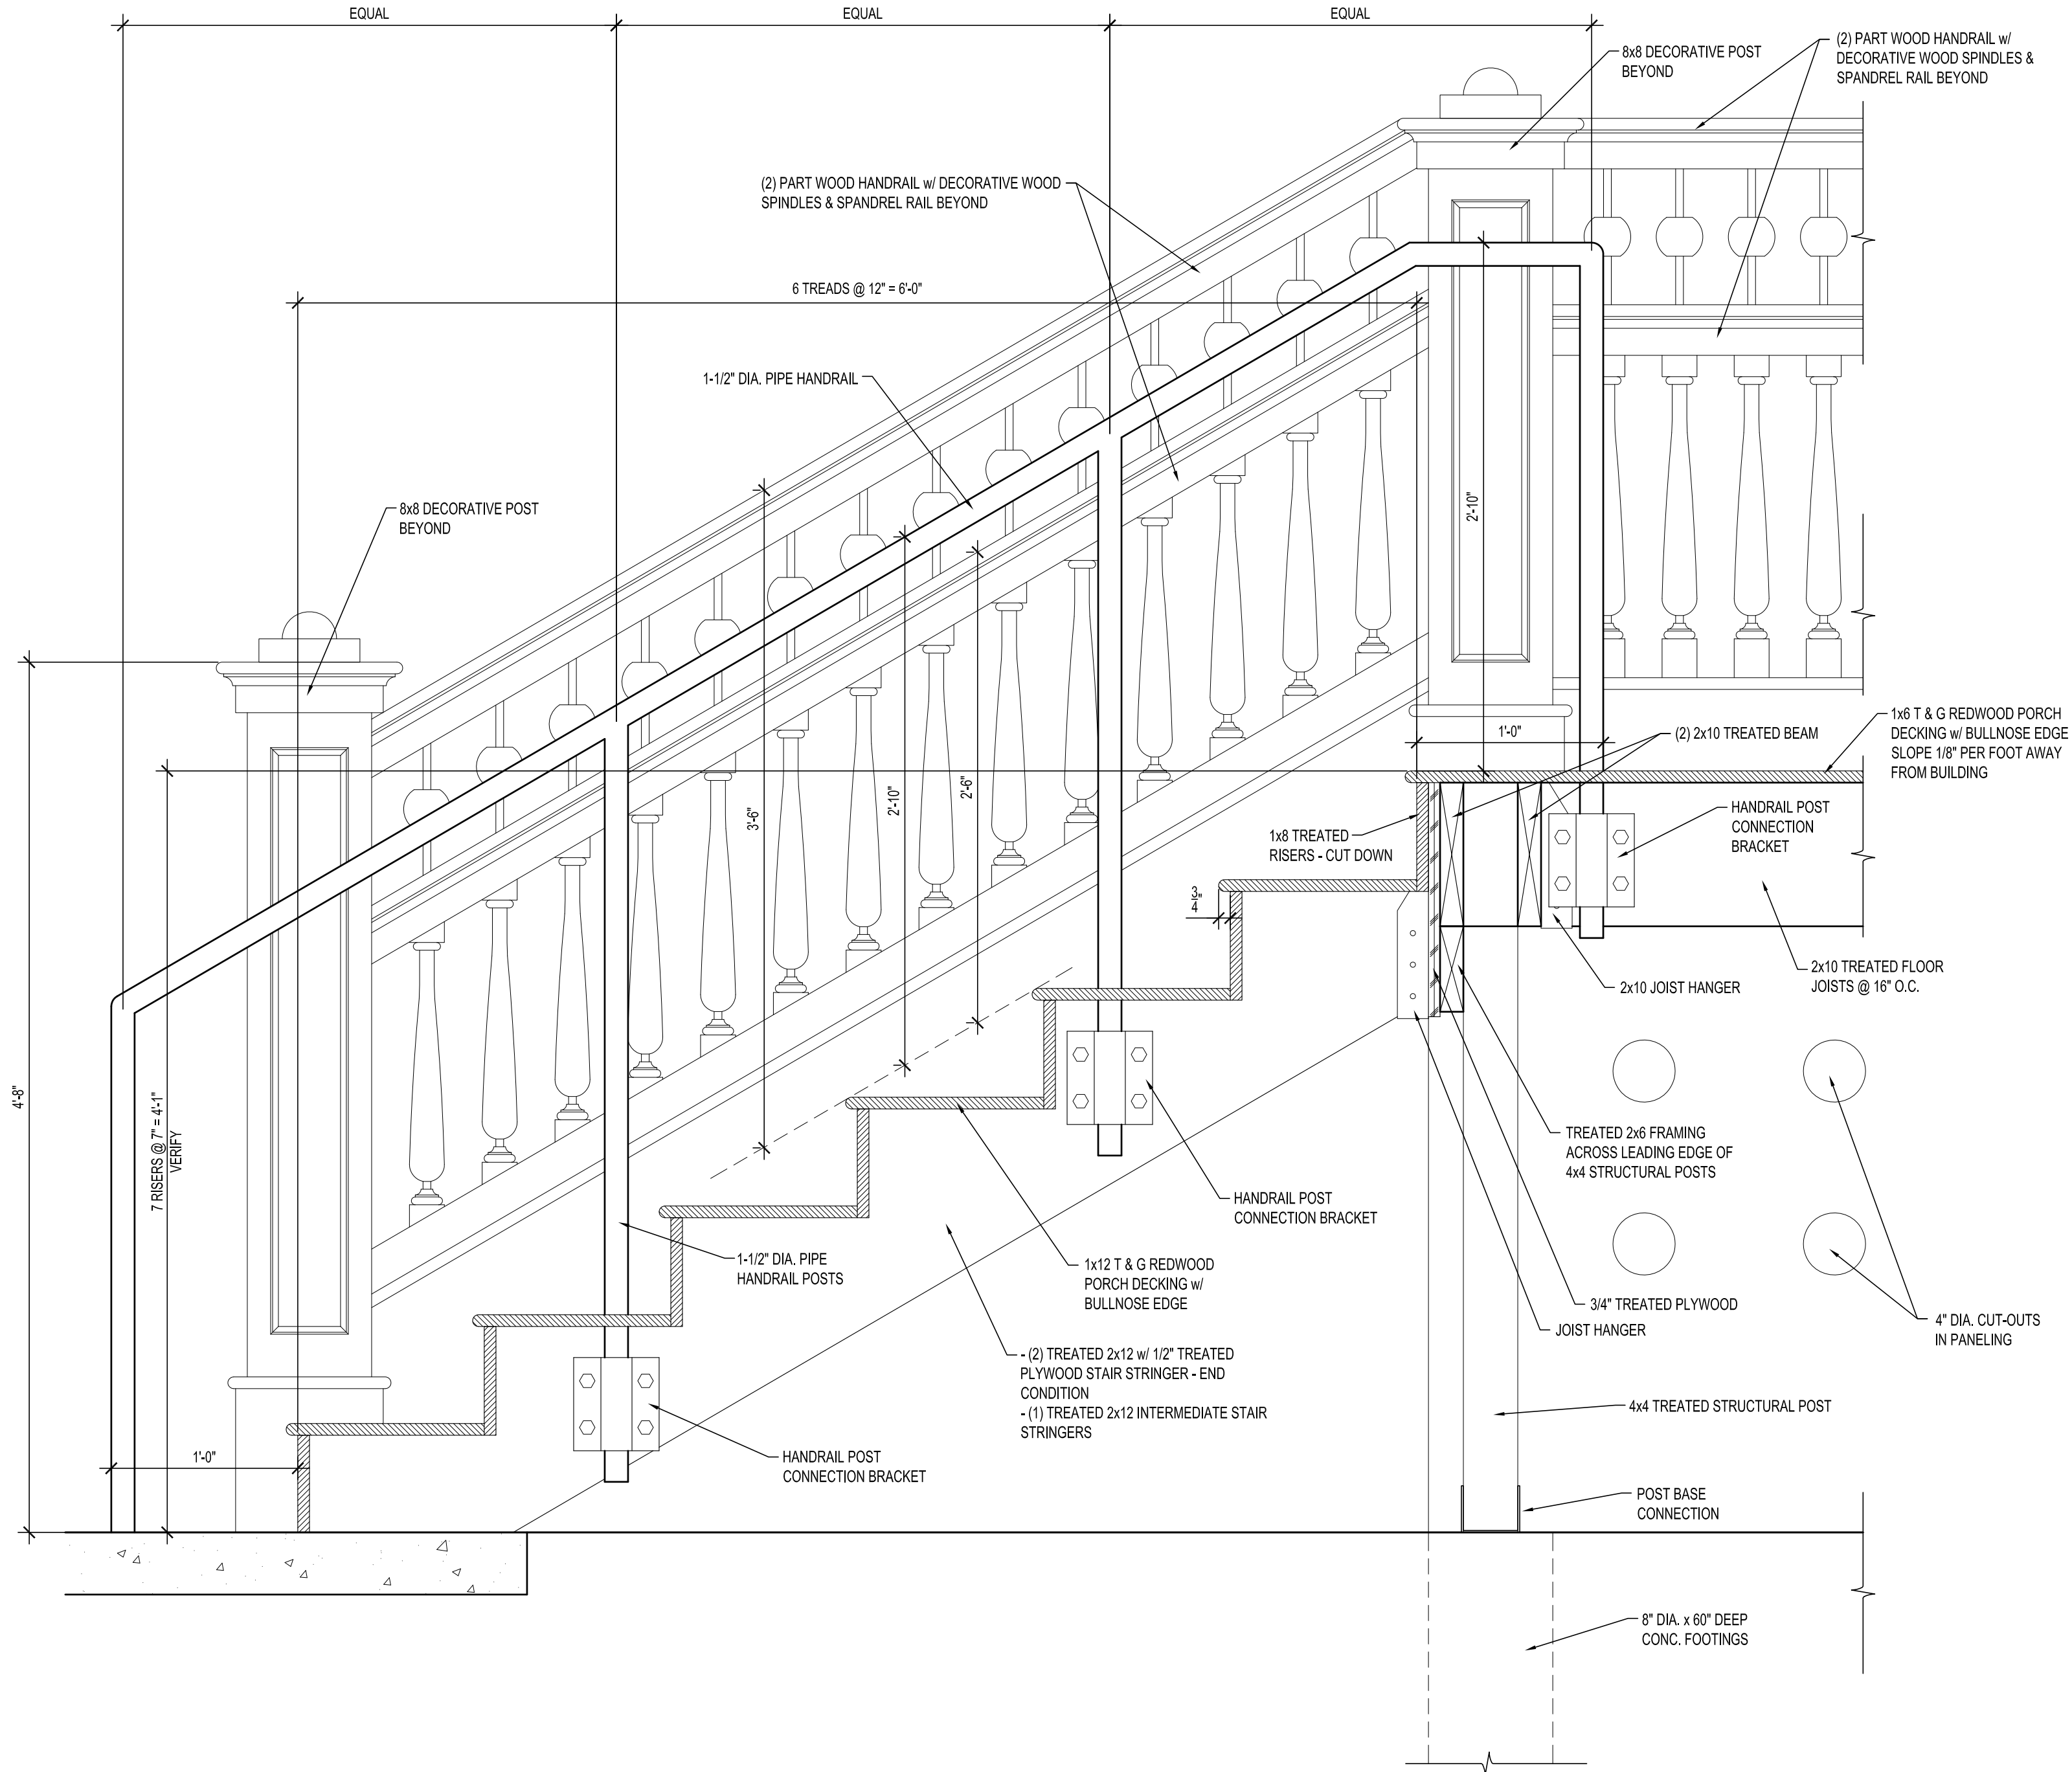

2 TYP. PORCH STEPS SECTION
SCALE: 1 1/2" = 1'-0"

**PRELIMINARY
NOT FOR
CONSTRUCTION**
PLOTED: 11/12/2014

I HEREBY CERTIFY THAT THIS PLAN, SPECIFICATION OR REPORT WAS PREPARED BY ME OR UNDER MY DIRECT SUPERVISION & THAT I AM A DULY LICENSED ARCHITECT UNDER THE LAWS OF MINNESOTA

SIGNATURE: _____
TYPED OR PRINTED NAME: WHITNEY A. LOUGHEED
REGISTRATION NO.: 49185
DATE: 08 / 18 / 2014

THESE DRAWINGS AND SPECIFICATIONS ARE THE SOLE PROPERTY OF SAND COMPANIES, INC. ANY REPRODUCTION OR REUSE OF THESE DOCUMENTS IS FORBIDDEN WITHOUT WRITTEN PERMISSION FROM SAND COMPANIES, INC.

PROJECT NO.: 3037-13
DRAWN BY: CMS
CHECKED BY: WAL
DATE: --/--/--
REVISED DATE: --/--/--


**EUCLID VIEW
FLATS**

**234 & 238 Bates Ave.
St. Paul, MN 55106**

EXT. DETAILS

A-11.1

--/--/--
--/--/--
--/--/--

 

I HEREBY CERTIFY THAT THIS PLAN, SPECIFICATION
OR REPORT WAS PREPARED BY ME OR UNDER MY
DIRECT SUPERVISION & THAT I AM A DULY LICENSED
ARCHITECT UNDER THE LAWS OF MINNESOTA

SIGNATURE: _____

TYPED OR PRINTED NAME: WHITNEY A. LOUGHEED

REGISTRATION NO.: 49185

DATE: 08 / 18 / 2014

THESE DRAWINGS AND SPECIFICATIONS ARE THE
SOLE PROPERTY OF SAND COMPANIES, INC. ANY
REPRODUCTION OR REUSE OF THESE DOCUMENTS IS
FORBIDDEN WITHOUT WRITTEN PERMISSION FROM
SAND COMPANIES, INC.

PROJECT NO.: 3037-13
DRAWN BY: CMG
CHECKED BY: WAL
DATE: --/--/--
REVISED DATE: --/--/--


EUCLID VIEW FLATS

234 & 238 Bates Ave.
St. Paul, MN 55106


EXT. DETAILS

A-11.2


-	-	/	-	-	/	-	-
-	-	/	-	-	/	-	-
-	-	/	-	-	/	-	-

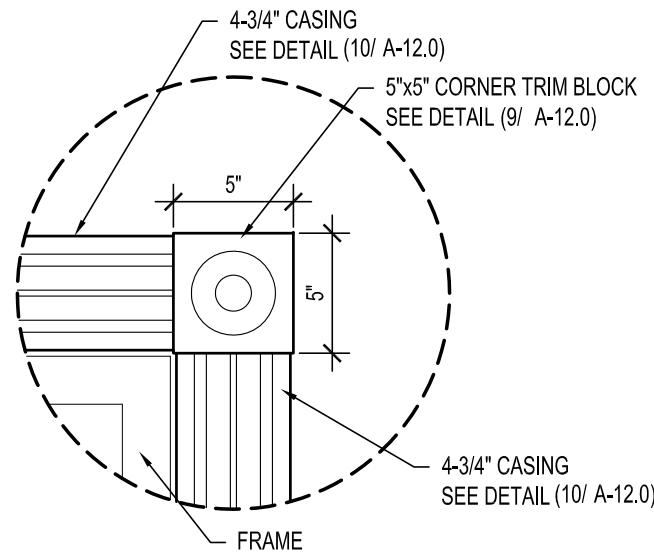


1 TRIM DETAIL
SCALE: 1 1/2" = 1'-0"

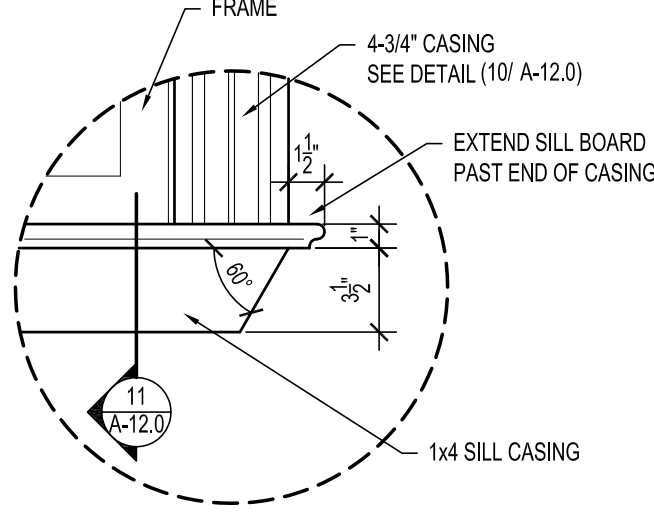


2 TRIM DETAIL
SCALE: 1 1/2" = 1'-0"

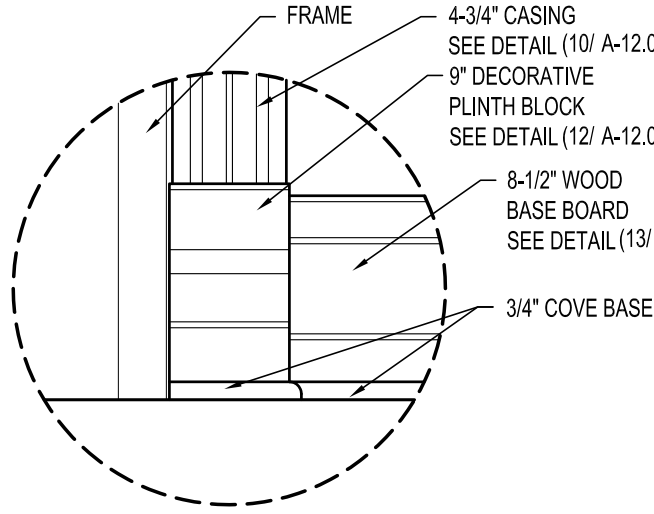


3 TRIM DETAIL
SCALE: 1 1/2" = 1'-0"

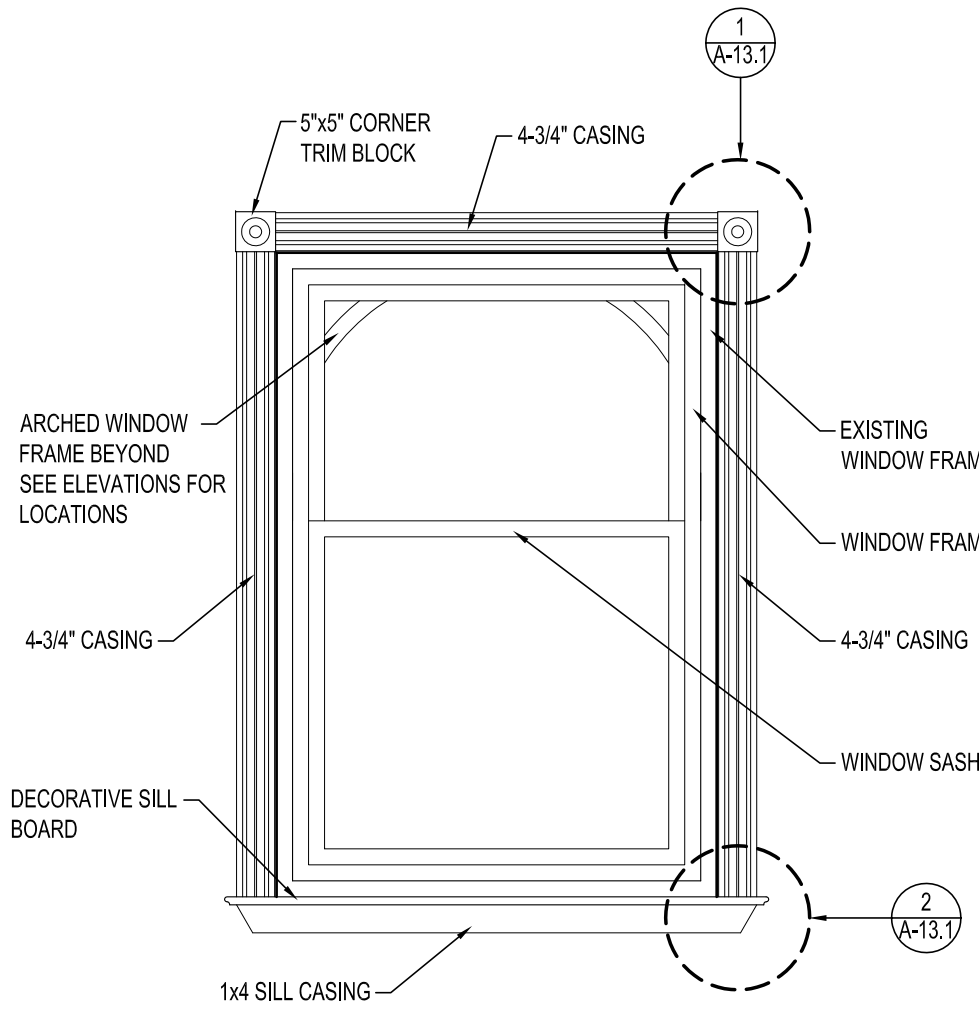


4 TYP. WINDOW ELEVATION
SCALE: 1/2" = 1'-0"

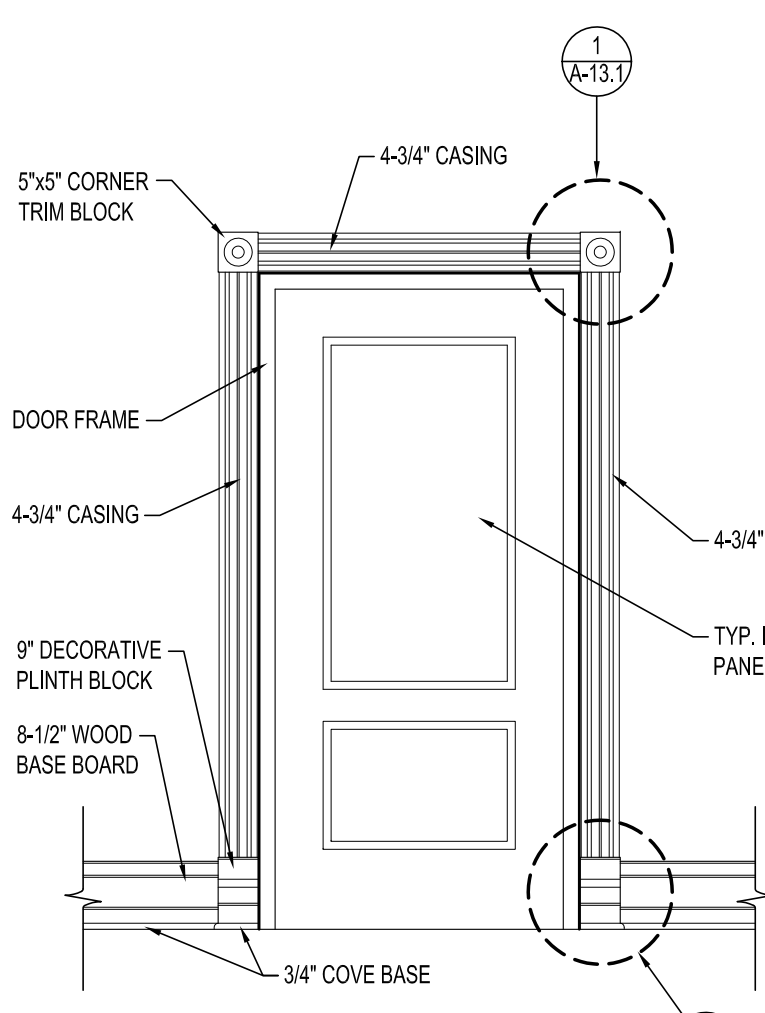


5 TYP. DOOR ELEVATION
SCALE: 1/2" = 1'-0"

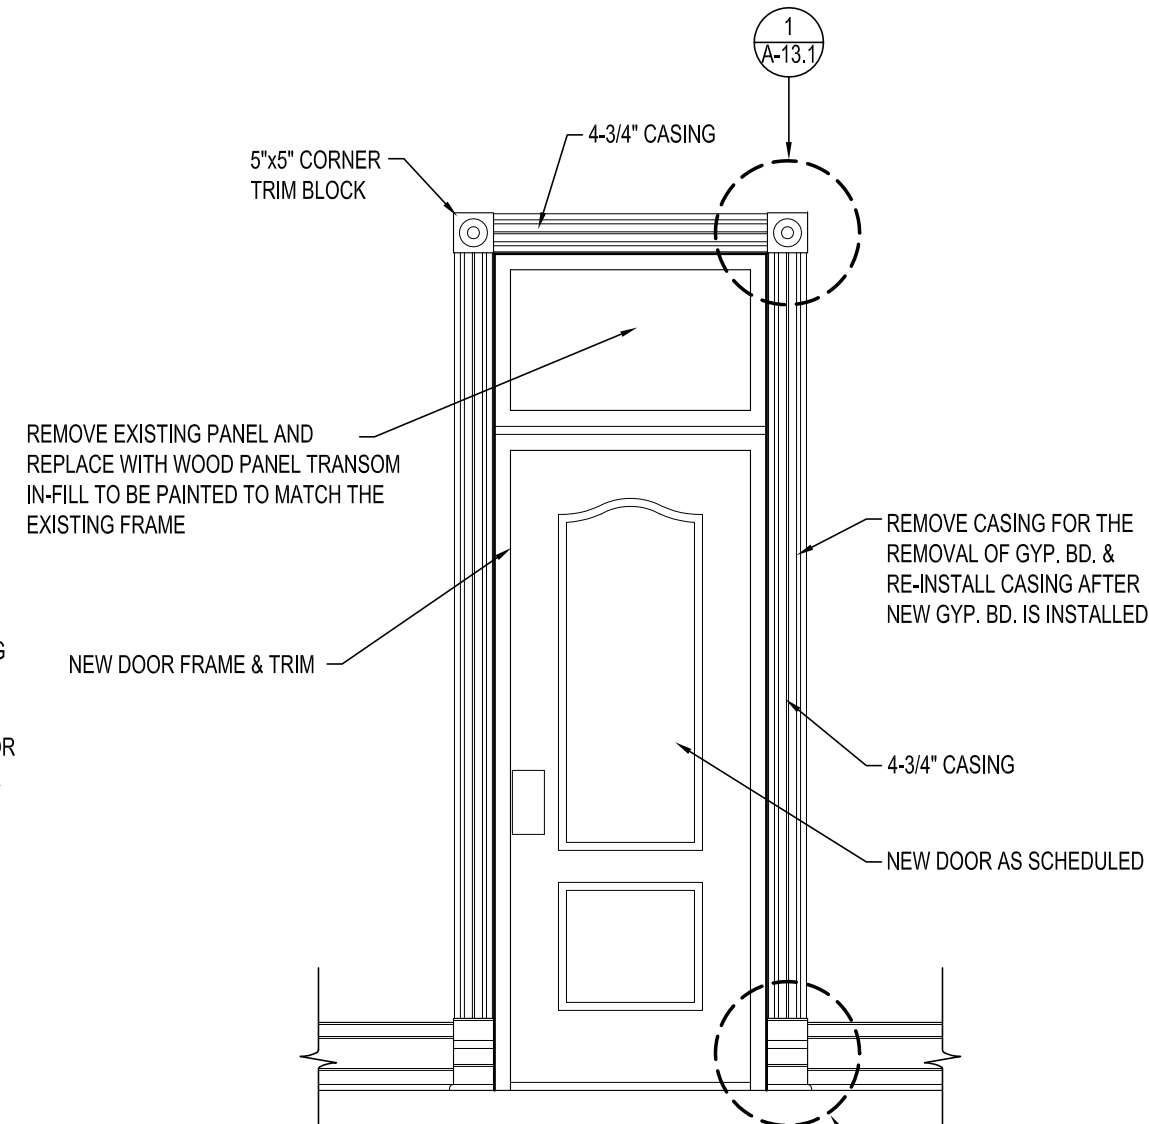


6 CASING DOOR ELEVATION
SCALE: 1/2" = 1'-0"

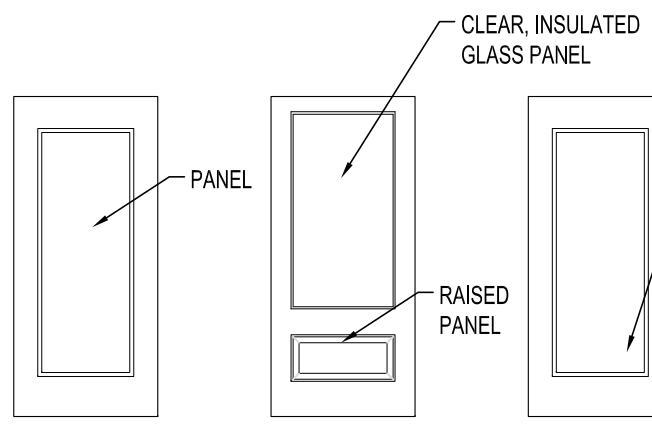


TYPE: A
WOOD
SOLID CORE

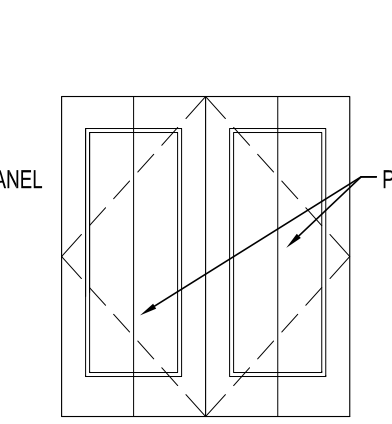


TYPE: B
WOOD
SOLID CORE

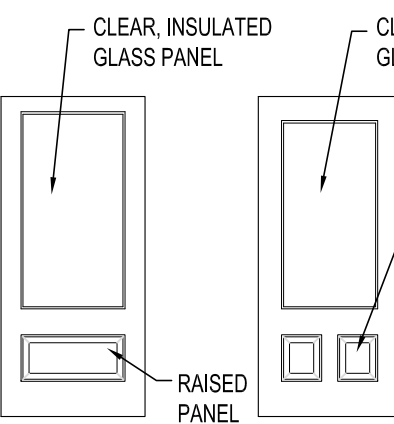


TYPE: C
WOOD
HOLLOW CORE

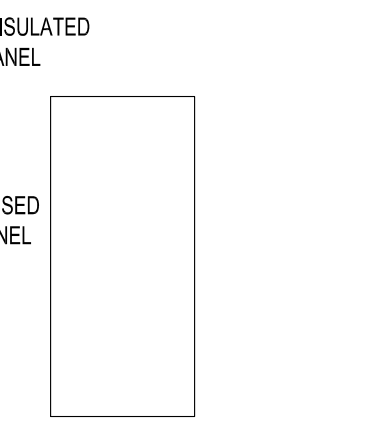


TYPE: D
WOOD
HOLLOW CORE
BI-FOLD

 

TYPE: E
EXTERIOR WOOD
SOLID CORE

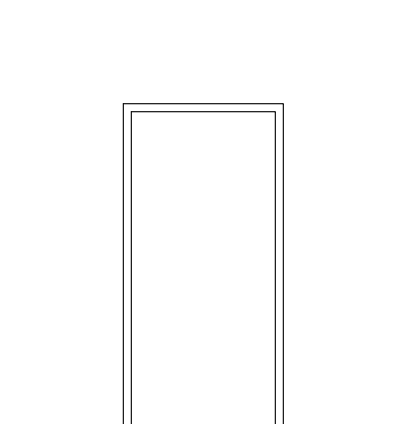

TYPE: F
FIBERGLASS

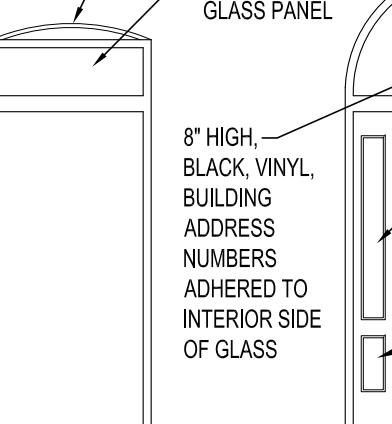


TYPE: G
HOLLOW METAL


7 DOOR ELEVATIONS
SCALE: NO SCALE

8 FRAME ELEVATIONS
SCALE: NO SCALE


NOTE:
@ WINDOW TYPES A, B, C & D
THE EXTERIOR EXISTING
WINDOW PROFILE IS AN
ARCH BUT THE INTERIOR
OPENING AND NEW WINDOW
ARE SQUARE.

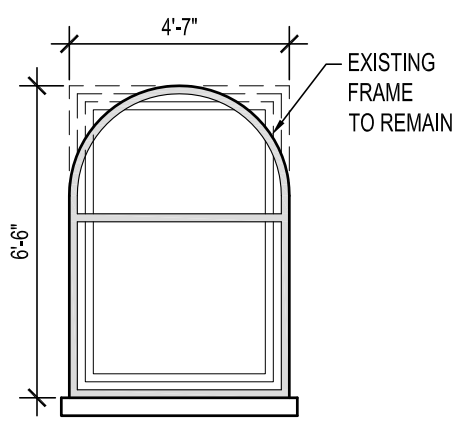


A DOUBLE HUNG
HEAD - (4/ A-13.3) SIM.
JAMB - (5/ A-13.3)
SILL - (6/ A-13.3)

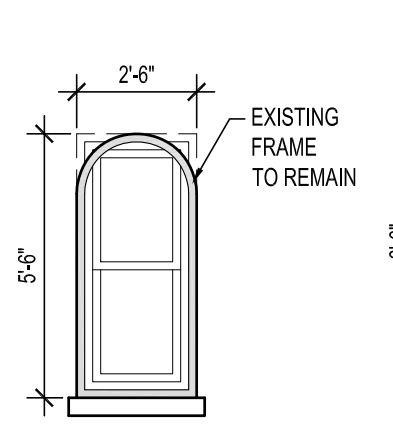


B DOUBLE HUNG
HEAD - (4/ A-13.3) SIM.
JAMB - (5/ A-13.3)
SILL - (6/ A-13.3)

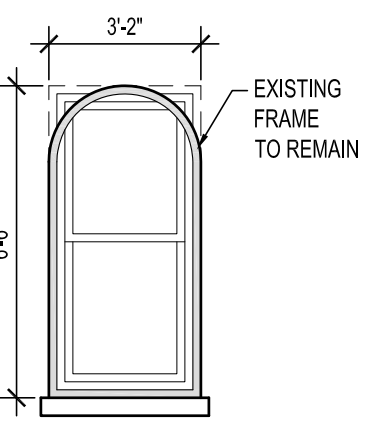


C DOUBLE HUNG
HEAD - (4/ A-13.3) SIM.
JAMB - (5/ A-13.3)
SILL - (6/ A-13.3)

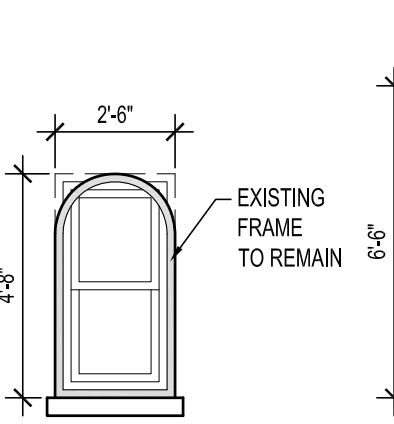


D DOUBLE HUNG
HEAD - (4/ A-13.3) SIM.
JAMB - (5/ A-13.3)
SILL - (6/ A-13.3)

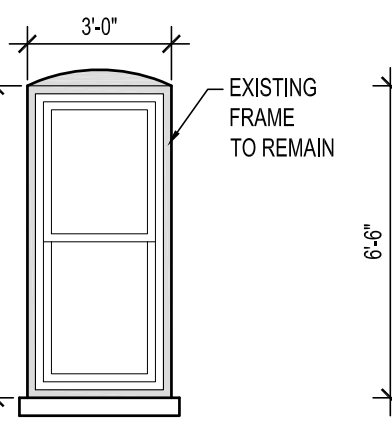


E DOUBLE HUNG
HEAD @ 1ST - (4/ A-13.3)
JAMB @ 1ST - (5/ A-13.3)
SILL @ 1ST - (6/ A-13.3)
HEAD @ TYP. - (1/ A-13.3)
JAMB @ TYP. - (2/ A-13.3)
SILL @ TYP. - (3/ A-13.3)

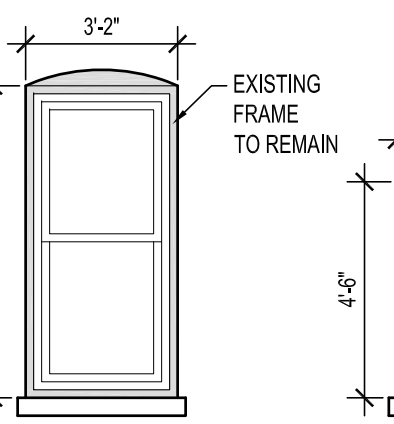


F DOUBLE HUNG
HEAD @ 1ST - (4/ A-13.3)
JAMB @ 1ST - (5/ A-13.3)
SILL @ 1ST - (6/ A-13.3)
HEAD @ TYP. - (1/ A-13.3)
JAMB @ TYP. - (2/ A-13.3)
SILL @ TYP. - (3/ A-13.3)

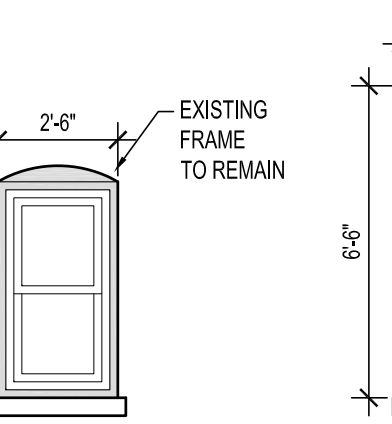


G DOUBLE HUNG
HEAD @ 1ST - (4/ A-13.3)
JAMB @ 1ST - (5/ A-13.3)
SILL @ 1ST - (6/ A-13.3)
HEAD @ TYP. - (1/ A-13.3)
JAMB @ TYP. - (2/ A-13.3)
SILL @ TYP. - (3/ A-13.3)

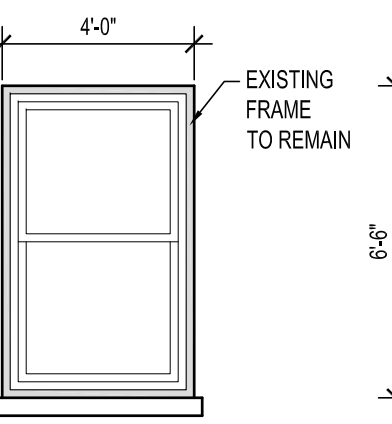


H DOUBLE HUNG
HEAD @ 1ST - (4/ A-13.3) SIM.
JAMB @ 1ST - (5/ A-13.3)
SILL @ 1ST - (6/ A-13.3)
HEAD @ TYP. - (1/ A-13.3)
JAMB @ TYP. - (2/ A-13.3)
SILL @ TYP. - (3/ A-13.3)

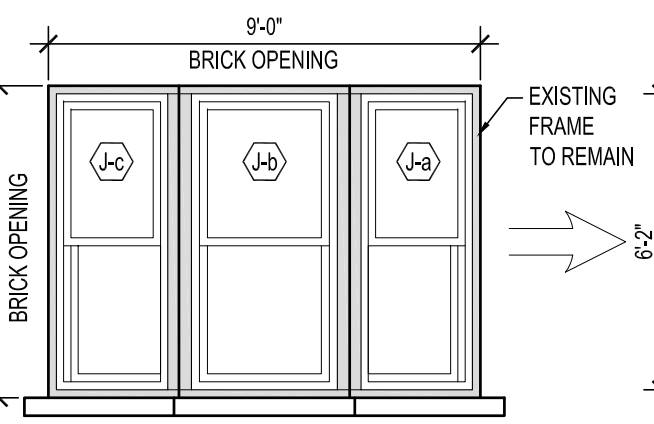


J DOUBLE HUNG
HEAD @ 1ST - (4/ A-13.3) SIM.
JAMB @ 1ST - (5/ A-13.3)
SILL @ 1ST - (6/ A-13.3)
HEAD @ TYP. - (1/ A-13.3)
JAMB @ TYP. - (2/ A-13.3)
SILL @ TYP. - (3/ A-13.3)

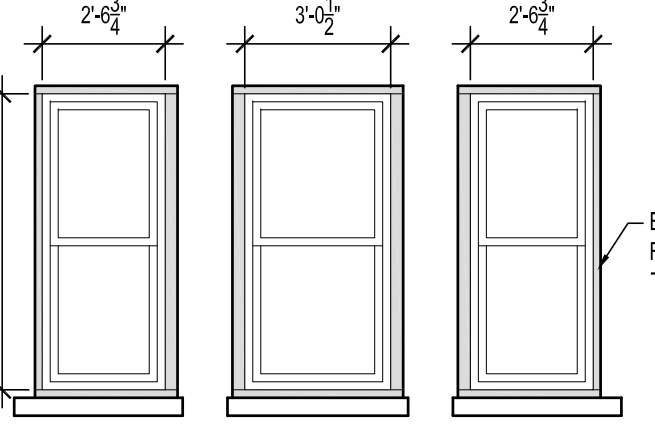


K DOUBLE HUNG
HEAD @ 2ND - (9/ A-13.3)
JAMB @ 2ND - (10/ A-13.3)
SILL @ 2ND - (11/ A-13.3)
HEAD @ 3RD - (9/ A-13.3)
JAMB @ 3RD - (10/ A-13.3)
SILL @ 3RD - (12/ A-13.3)

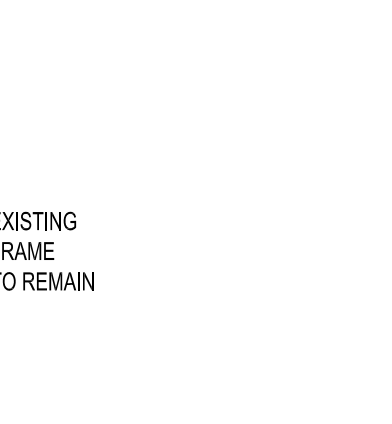


L DOUBLE HUNG
HEAD @ 2ND - (9/ A-13.3)
JAMB @ 2ND - (10/ A-13.3)
SILL @ 2ND - (11/ A-13.3)
HEAD @ 3RD - (9/ A-13.3)
JAMB @ 3RD - (10/ A-13.3)
SILL @ 3RD - (12/ A-13.3)

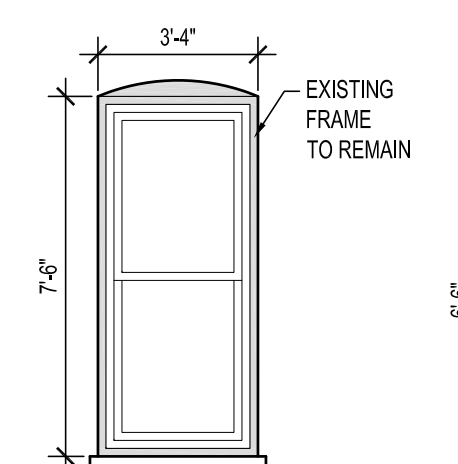


M DOUBLE HUNG
HEAD - (1/ A-13.3)
JAMB - (2/ A-13.3)
SILL - (3/ A-13.3)

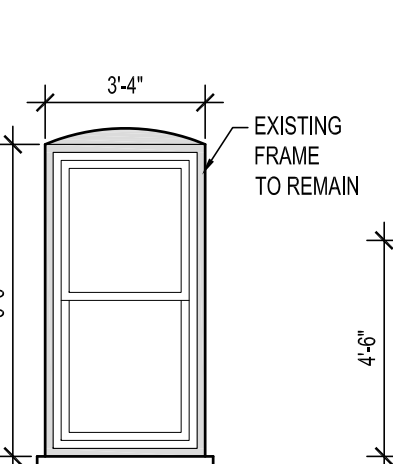


N FIXED
HEAD - (7/ A-13.3)
JAMB - (8/ A-13.3)
SILL - (7/ A-13.3)

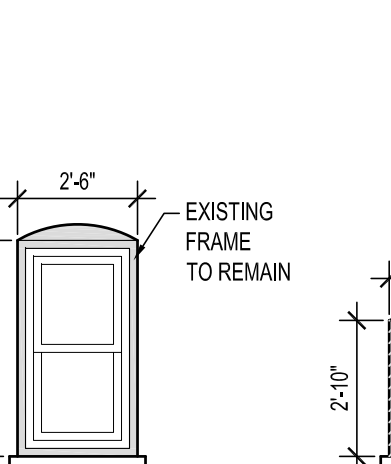


O FIXED
HEAD - (7/ A-13.3)
JAMB - (8/ A-13.3)
SILL - (7/ A-13.3)

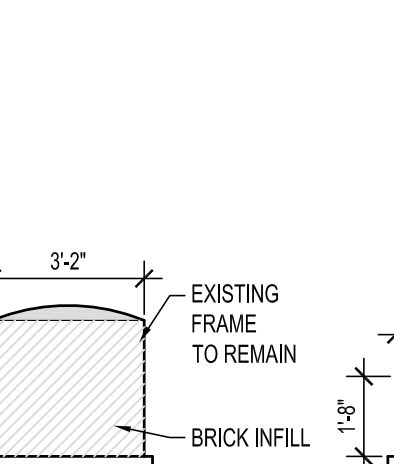


P FIXED
HEAD - (7/ A-13.3)
JAMB - (8/ A-13.3)
SILL - (7/ A-13.3)

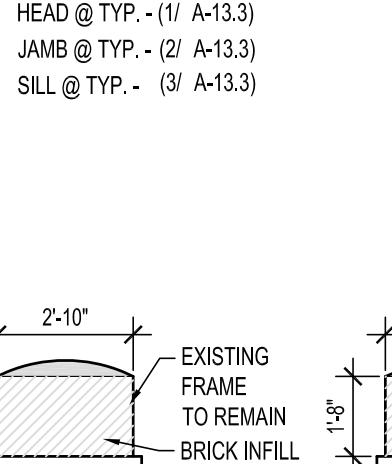

Q FIXED
HEAD - (7/ A-13.3)
JAMB - (8/ A-13.3)
SILL - (7/ A-13.3)

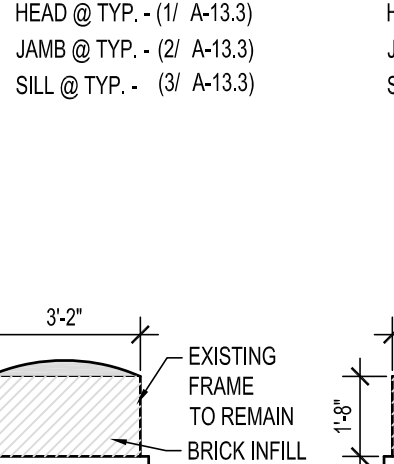


R FIXED
HEAD - (7/ A-13.3)
JAMB - (8/ A-13.3)
SILL - (7/ A-13.3)

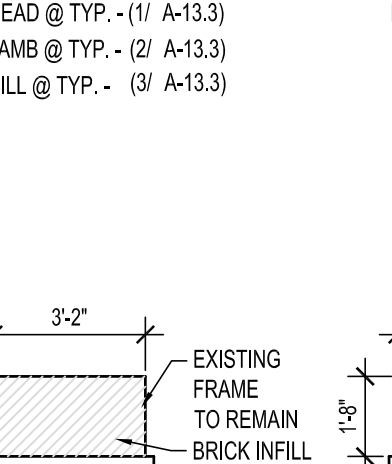


S FIXED
HEAD - (7/ A-13.3)
JAMB - (8/ A-13.3)
SILL - (7/ A-13.3)


9 WINDOW ELEVATIONS
SCALE: NO SCALE
*** NOTE *** ALL WINDOW OPENINGS ARE EXISTING: FIELD VERIFICATION IS REQUIRED FOR FINAL WINDOW SIZES
SEE (4/ A-13.1) FOR TYP. WINDOW CASING DETAIL

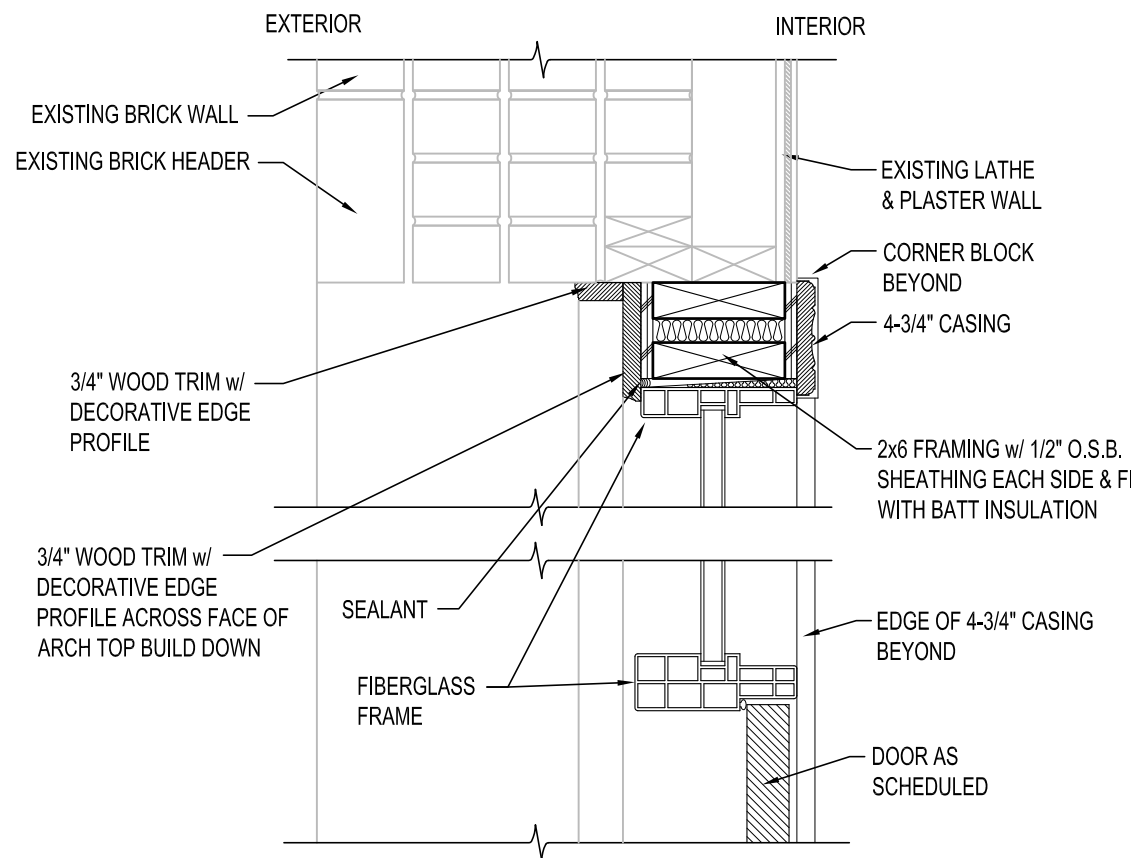


1 DOOR HEAD DETAIL
A-13.2 SCALE: 1 1/2" = 1'-0"

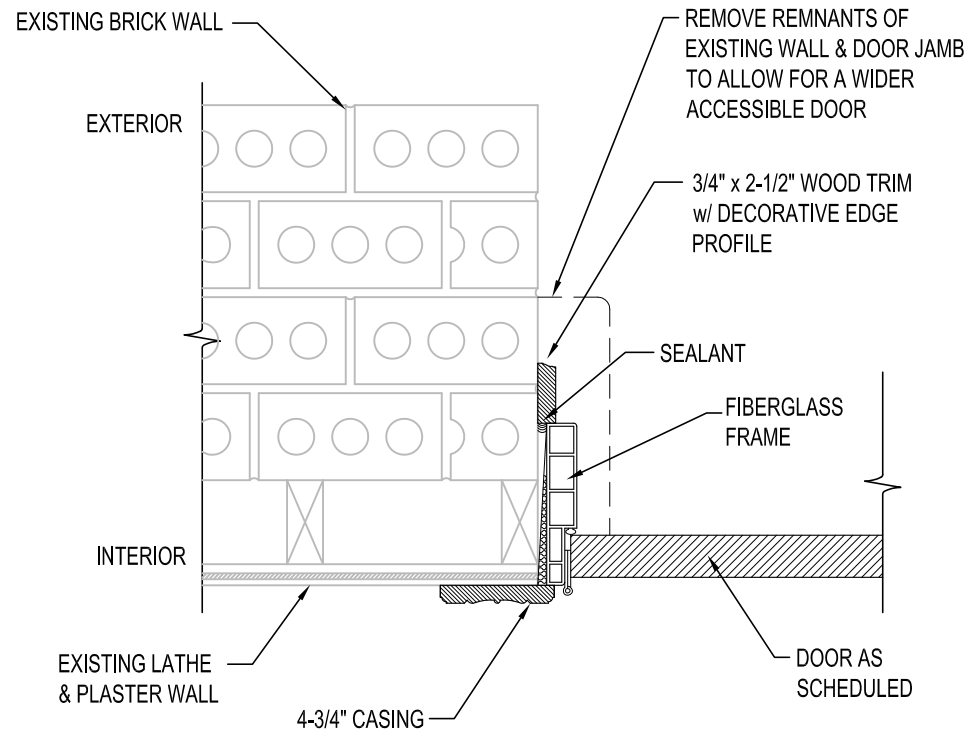


2 DOOR JAMB DETAIL
A-13.2 SCALE: 1 1/2" = 1'-0"

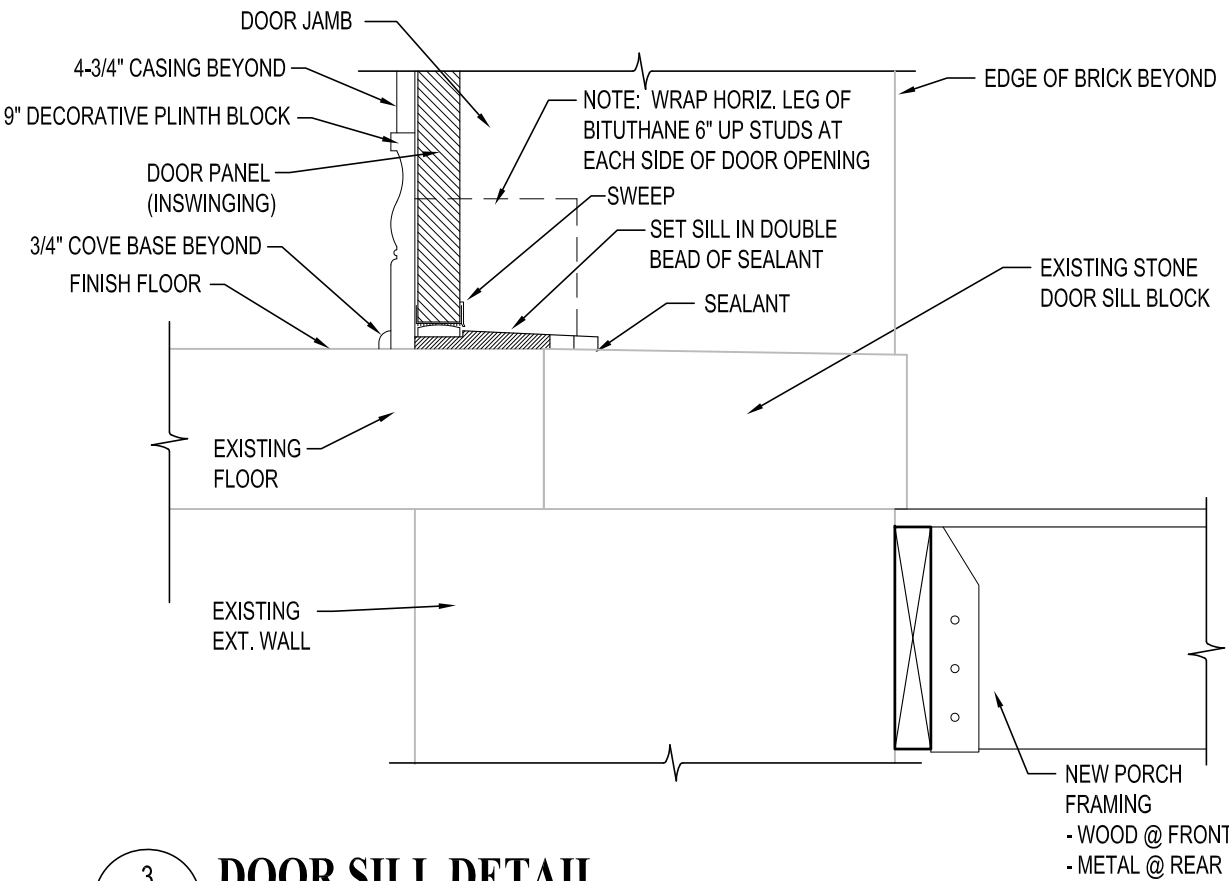


3 DOOR SILL DETAIL
A-13.2 SCALE: 1 1/2" = 1'-0"

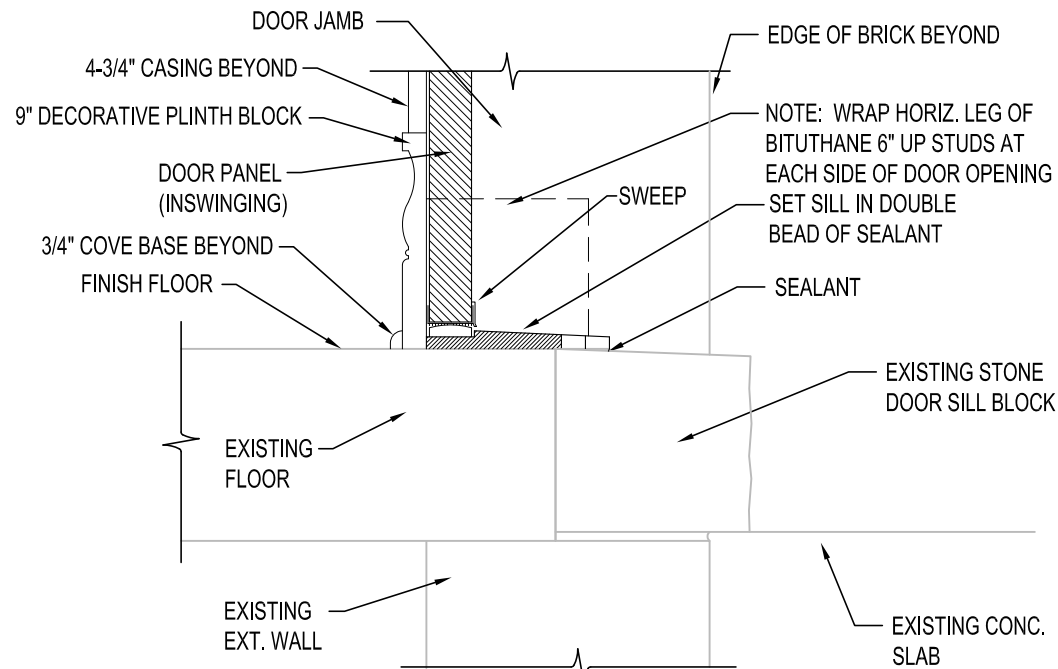


4 DOOR SILL DETAIL
A-13.2 SCALE: 1 1/2" = 1'-0"

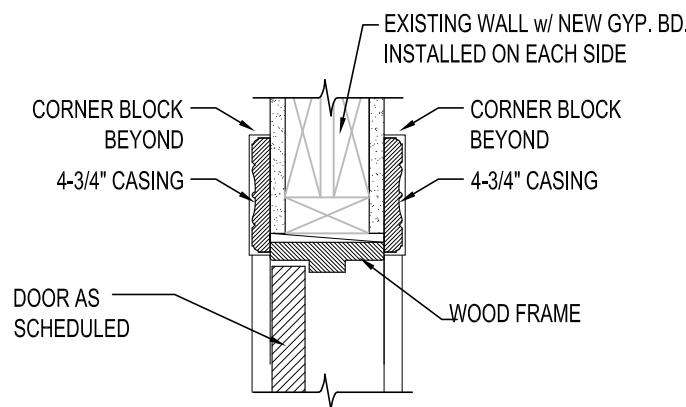


5 DOOR HEAD DETAIL
A-13.2 SCALE: 1 1/2" = 1'-0"

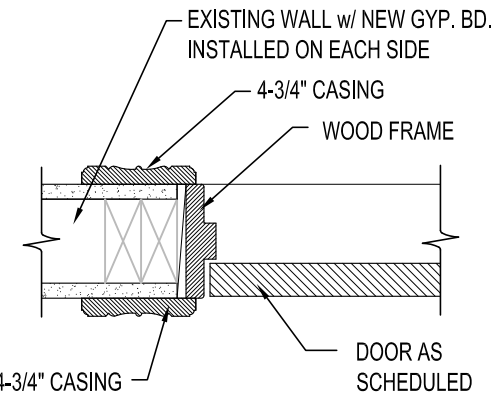


6 DOOR JAMB DETAIL
A-13.2 SCALE: 1 1/2" = 1'-0"

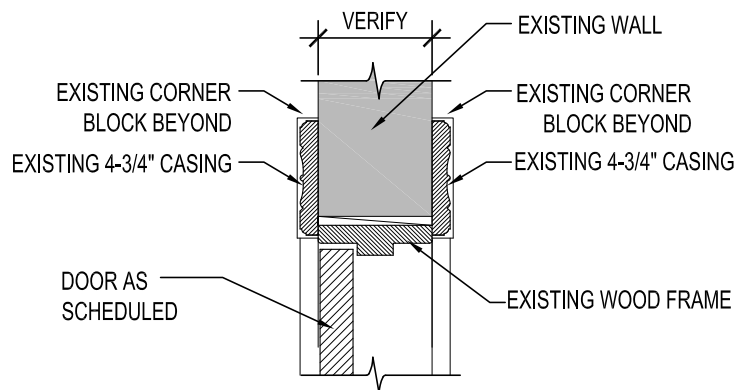


7 DOOR HEAD DETAIL
A-13.2 SCALE: 1 1/2" = 1'-0"

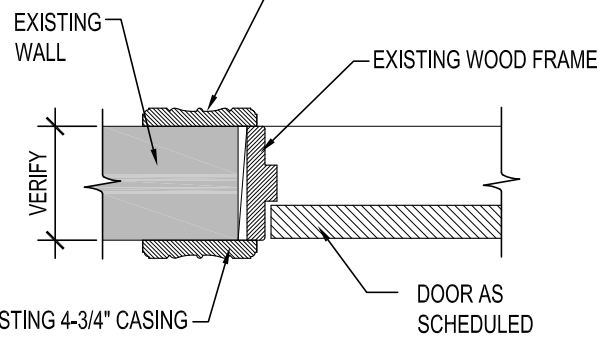


8 DOOR JAMB DETAIL
A-13.2 SCALE: 1 1/2" = 1'-0"

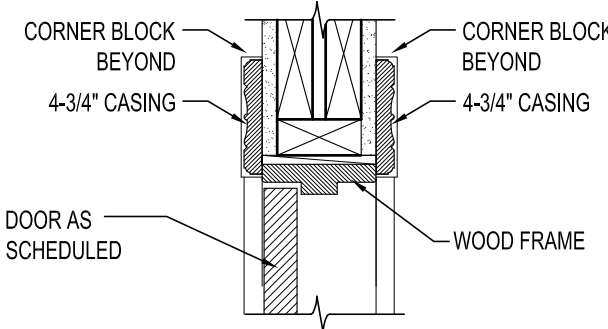


9 DOOR HEAD DETAIL
A-13.2 SCALE: 1 1/2" = 1'-0"

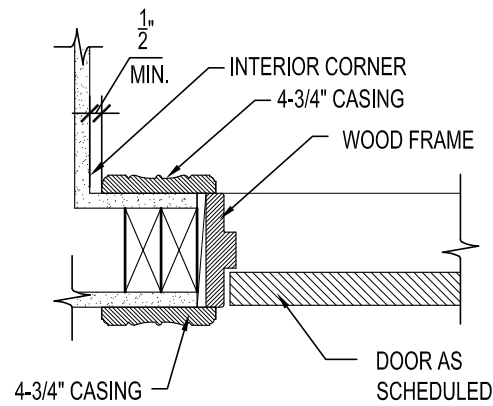


10 DOOR JAMB DETAIL
A-13.2 SCALE: 1 1/2" = 1'-0"

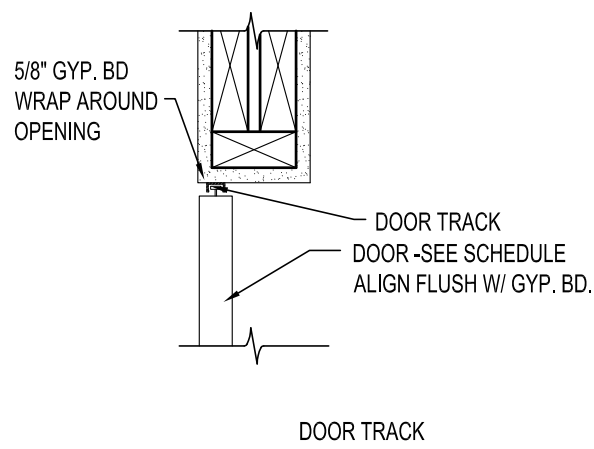


11 DOOR HEAD DETAIL
A-13.2 SCALE: 1 1/2" = 1'-0"

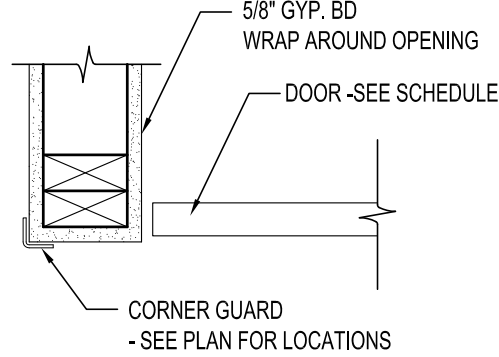


12 DOOR JAMB DETAIL
A-13.2 SCALE: 1 1/2" = 1'-0"

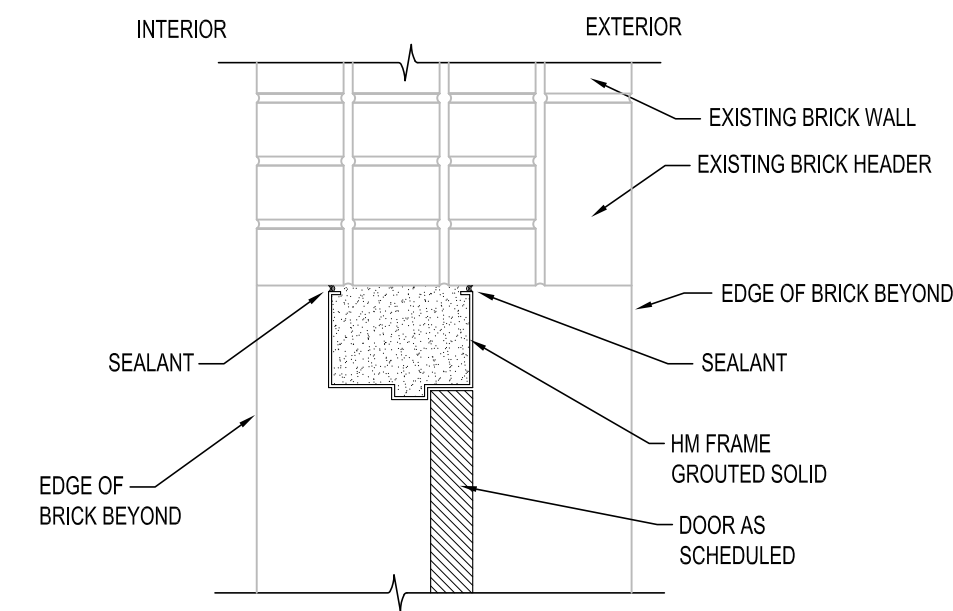


13 DOOR HEAD DETAIL
A-13.2 SCALE: 1 1/2" = 1'-0"

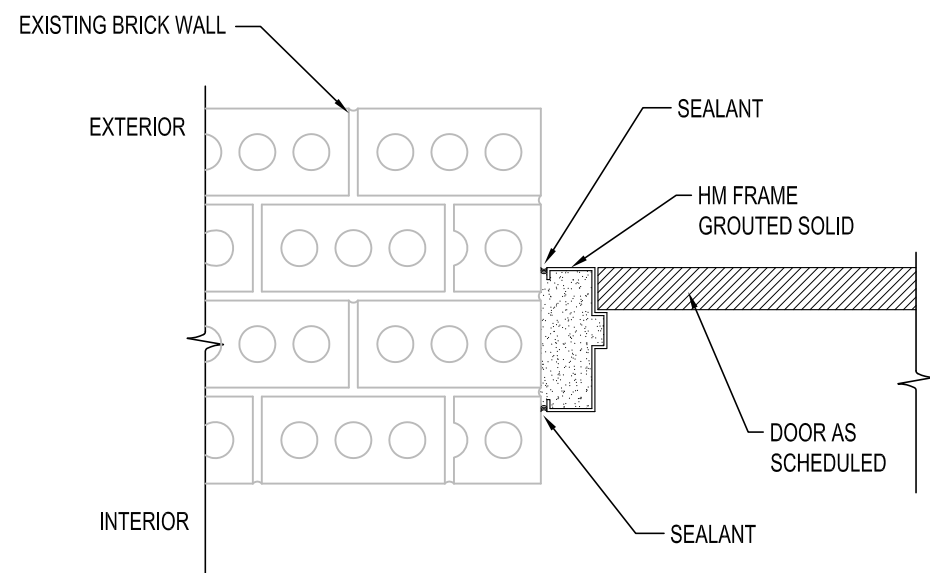


14 DOOR JAMB DETAIL
A-13.2 SCALE: 1 1/2" = 1'-0"

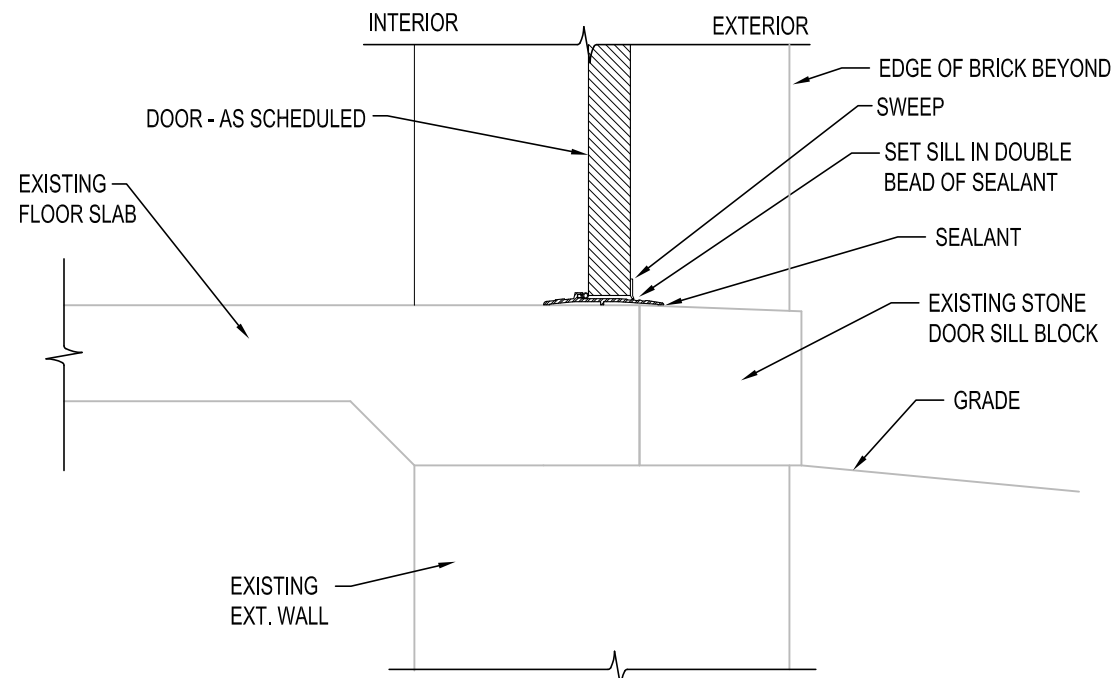


15 DOOR SILL DETAIL
A-13.2 SCALE: 1 1/2" = 1'-0"

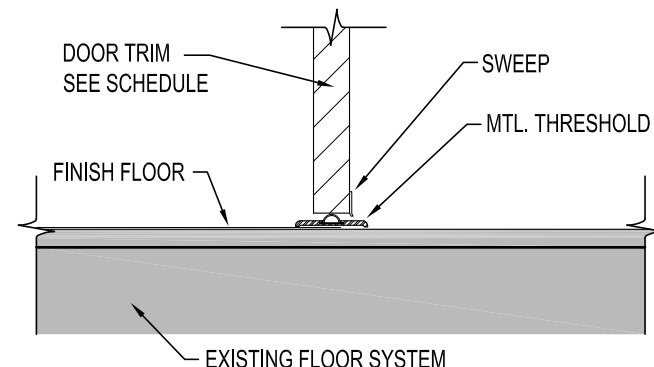


16 DOOR SILL DETAIL
A-13.2 SCALE: 1 1/2" = 1'-0"

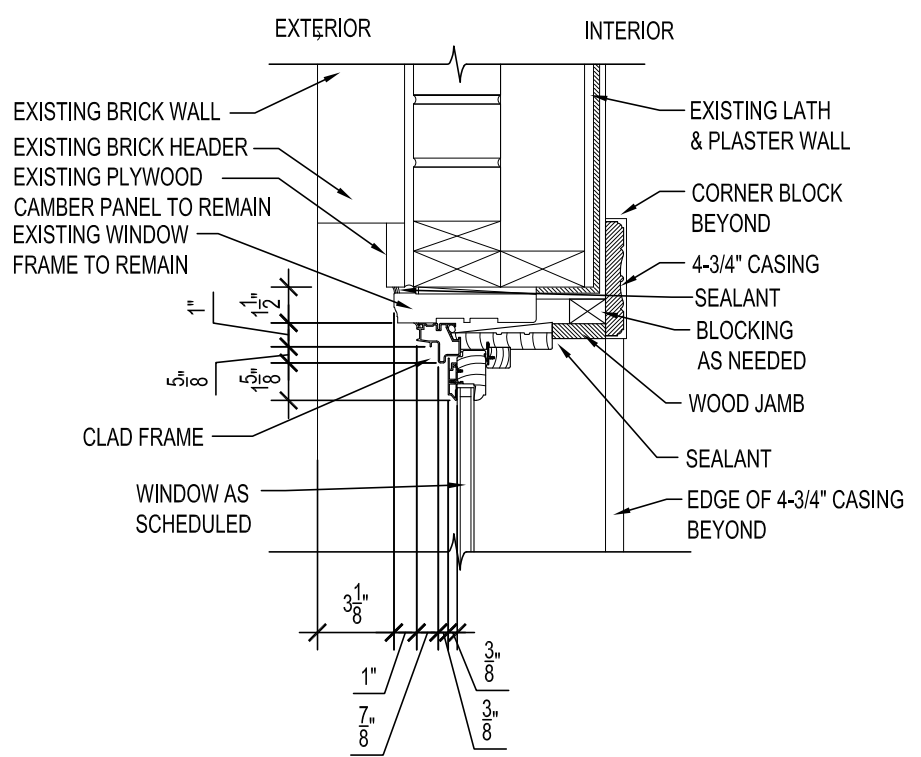


1 WINDOW HEAD DETAIL
A-13.3 SCALE: 1 1/2" = 1'-0"

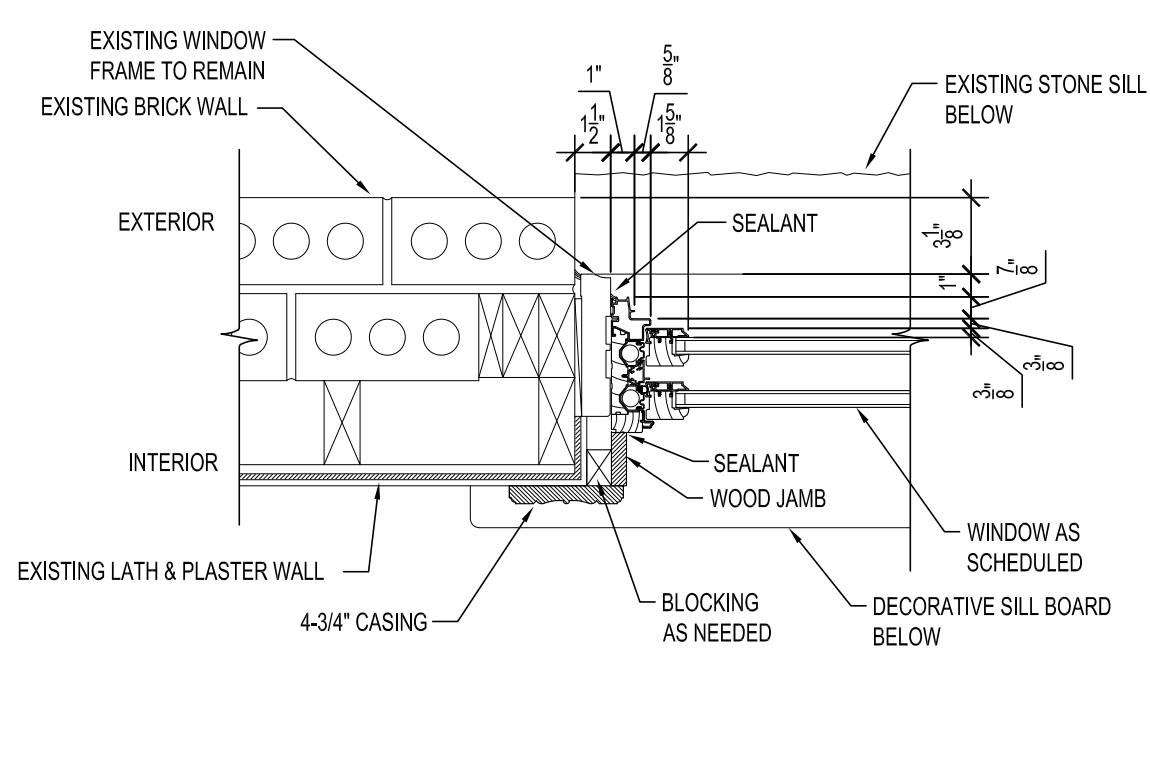


2 WINDOW JAMB DETAIL
A-13.3 SCALE: 1 1/2" = 1'-0"

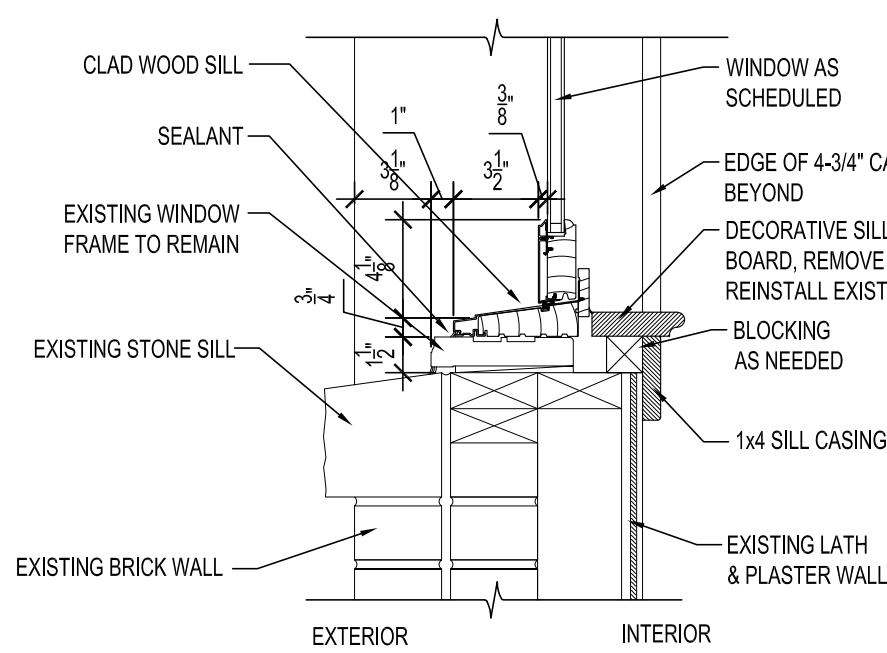


3 WINDOW SILL DETAIL
A-13.3 SCALE: 1 1/2" = 1'-0"

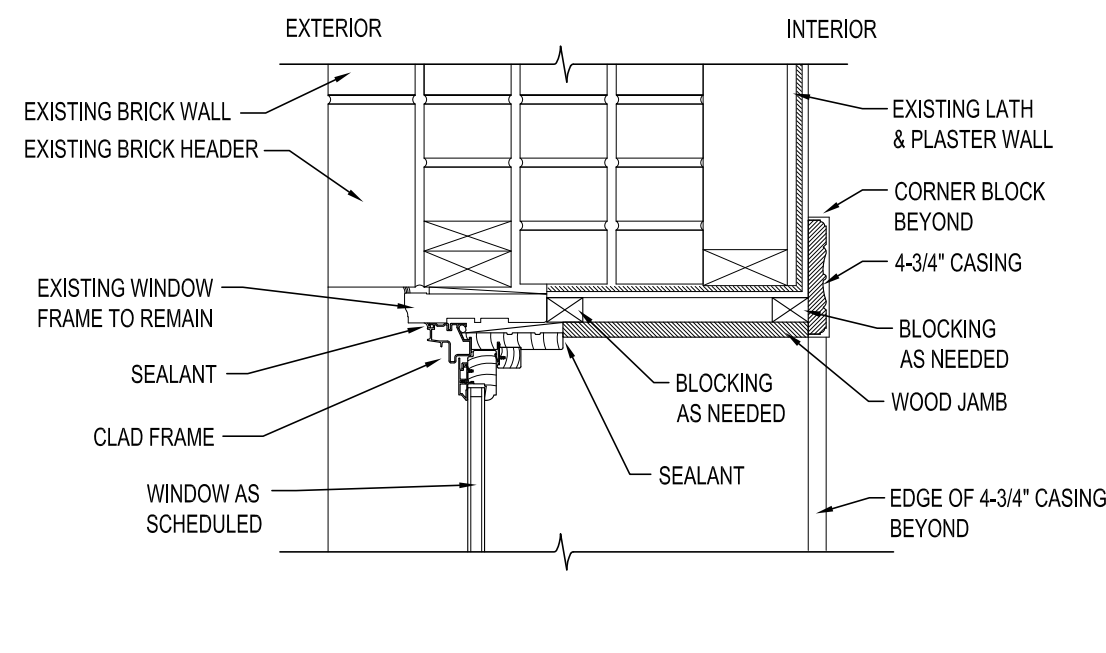


4 WINDOW HEAD DETAIL @ FIRST FLOOR
A-13.3 SCALE: 1 1/2" = 1'-0"

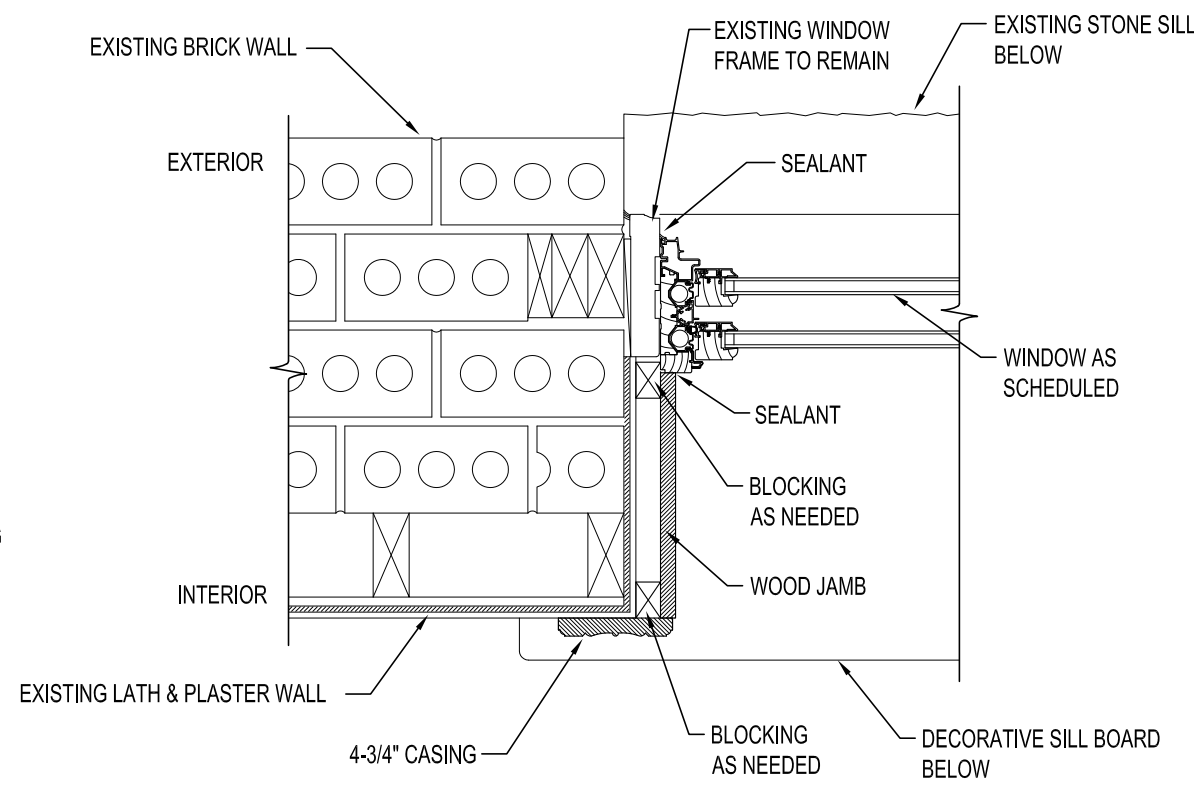


5 WINDOW JAMB DETAIL @ FIRST FLOOR
A-13.3 SCALE: 1 1/2" = 1'-0"

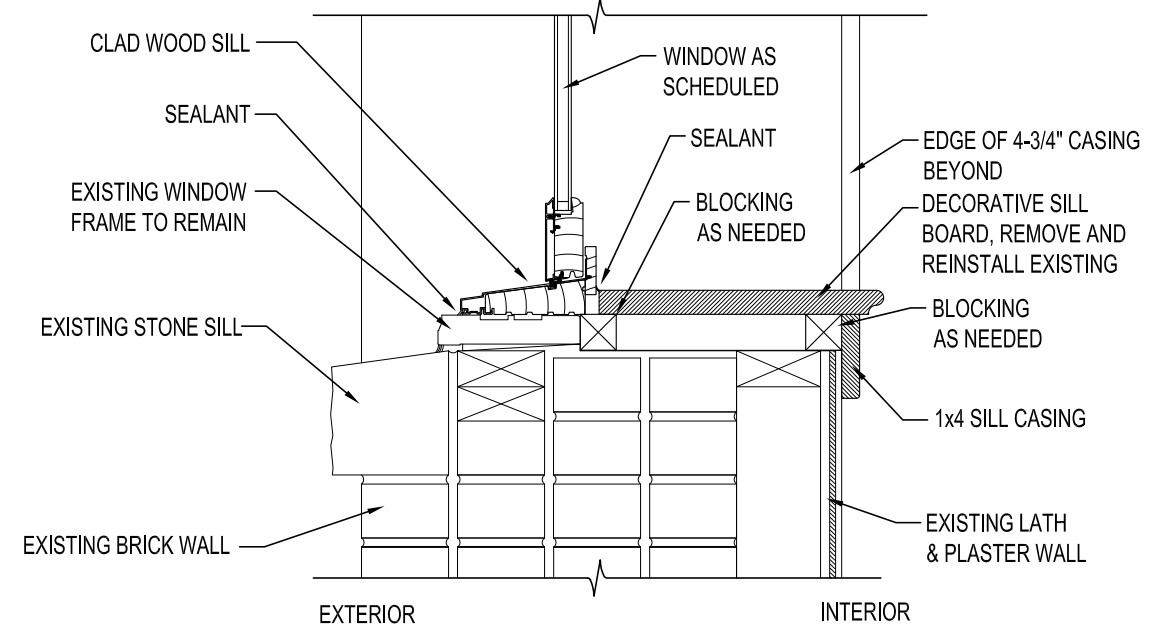


6 WINDOW SILL DETAIL @ FIRST FLOOR
A-13.3 SCALE: 1 1/2" = 1'-0"

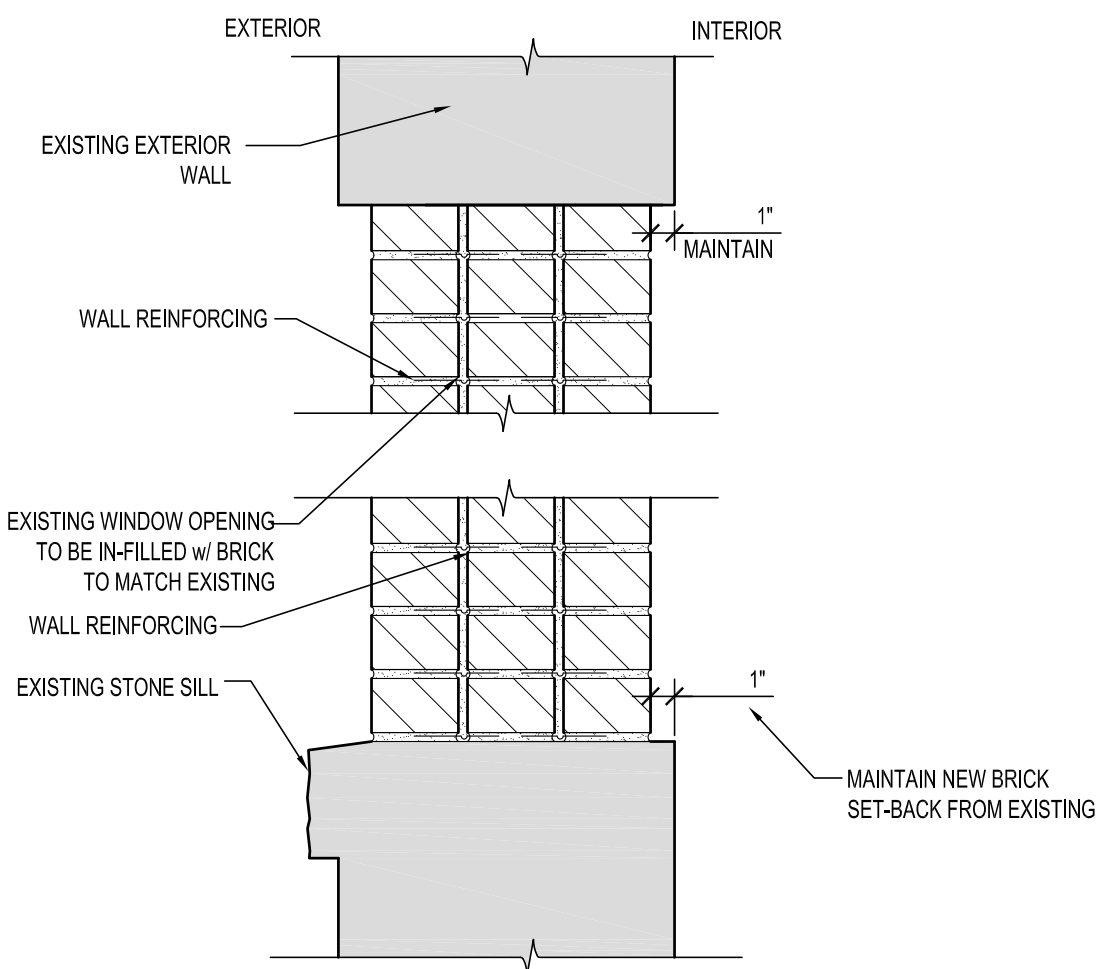


7 WINDOW HEAD & SILL DETAIL
A-13.3 SCALE: 1 1/2" = 1'-0"

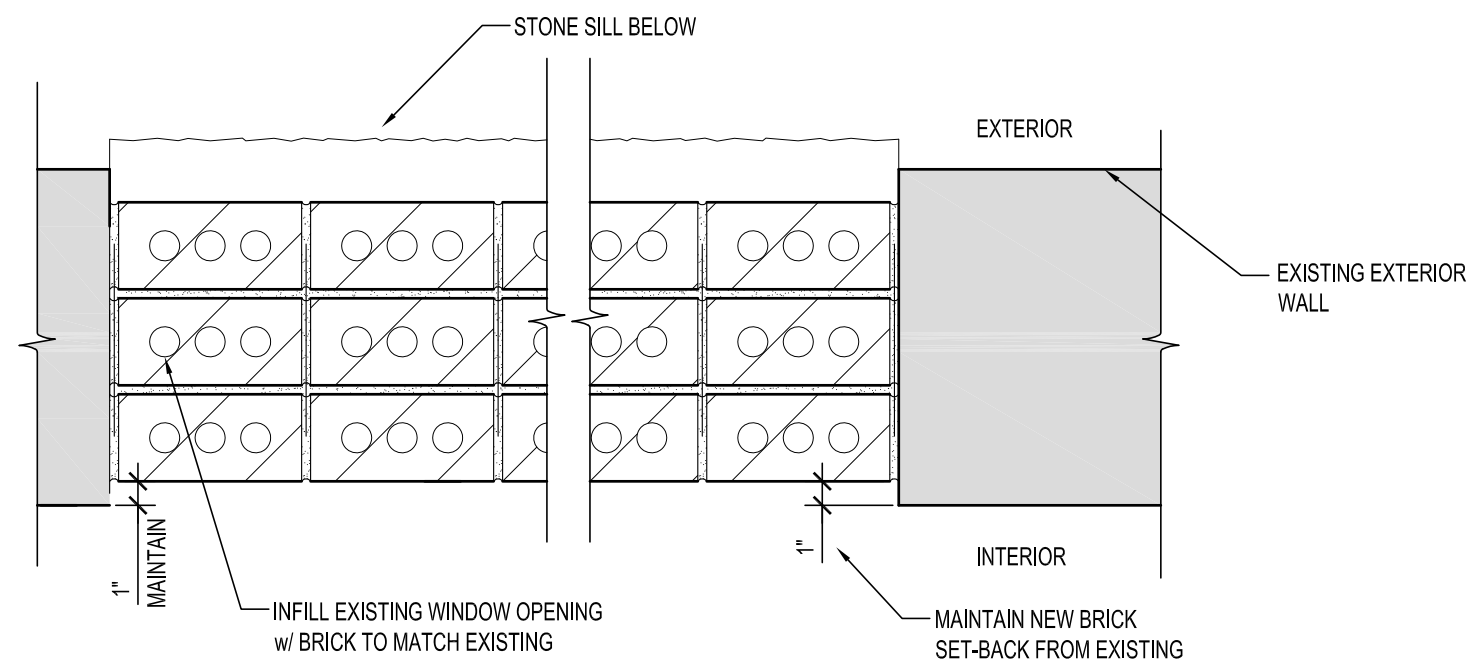


8 WINDOW JAMB DETAIL
A-13.3 SCALE: 1 1/2" = 1'-0"

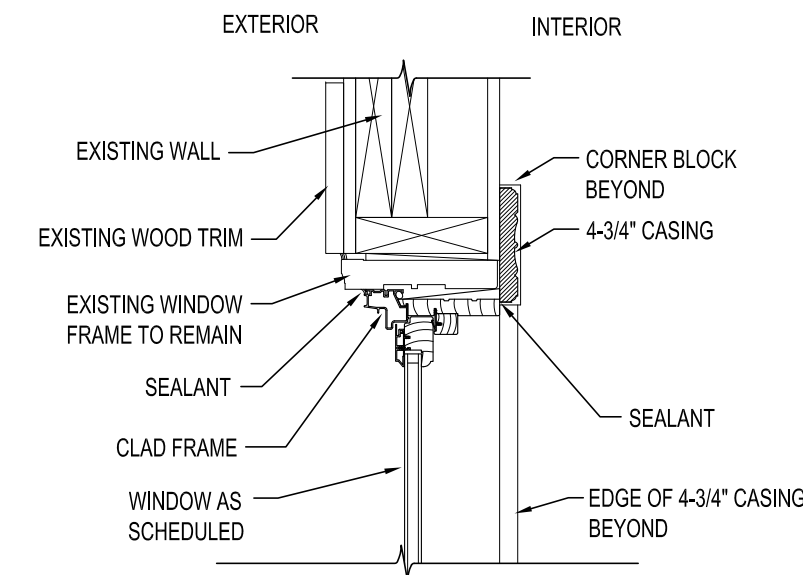


9 WINDOW HEAD DETAIL
A-13.3 SCALE: 1 1/2" = 1'-0"

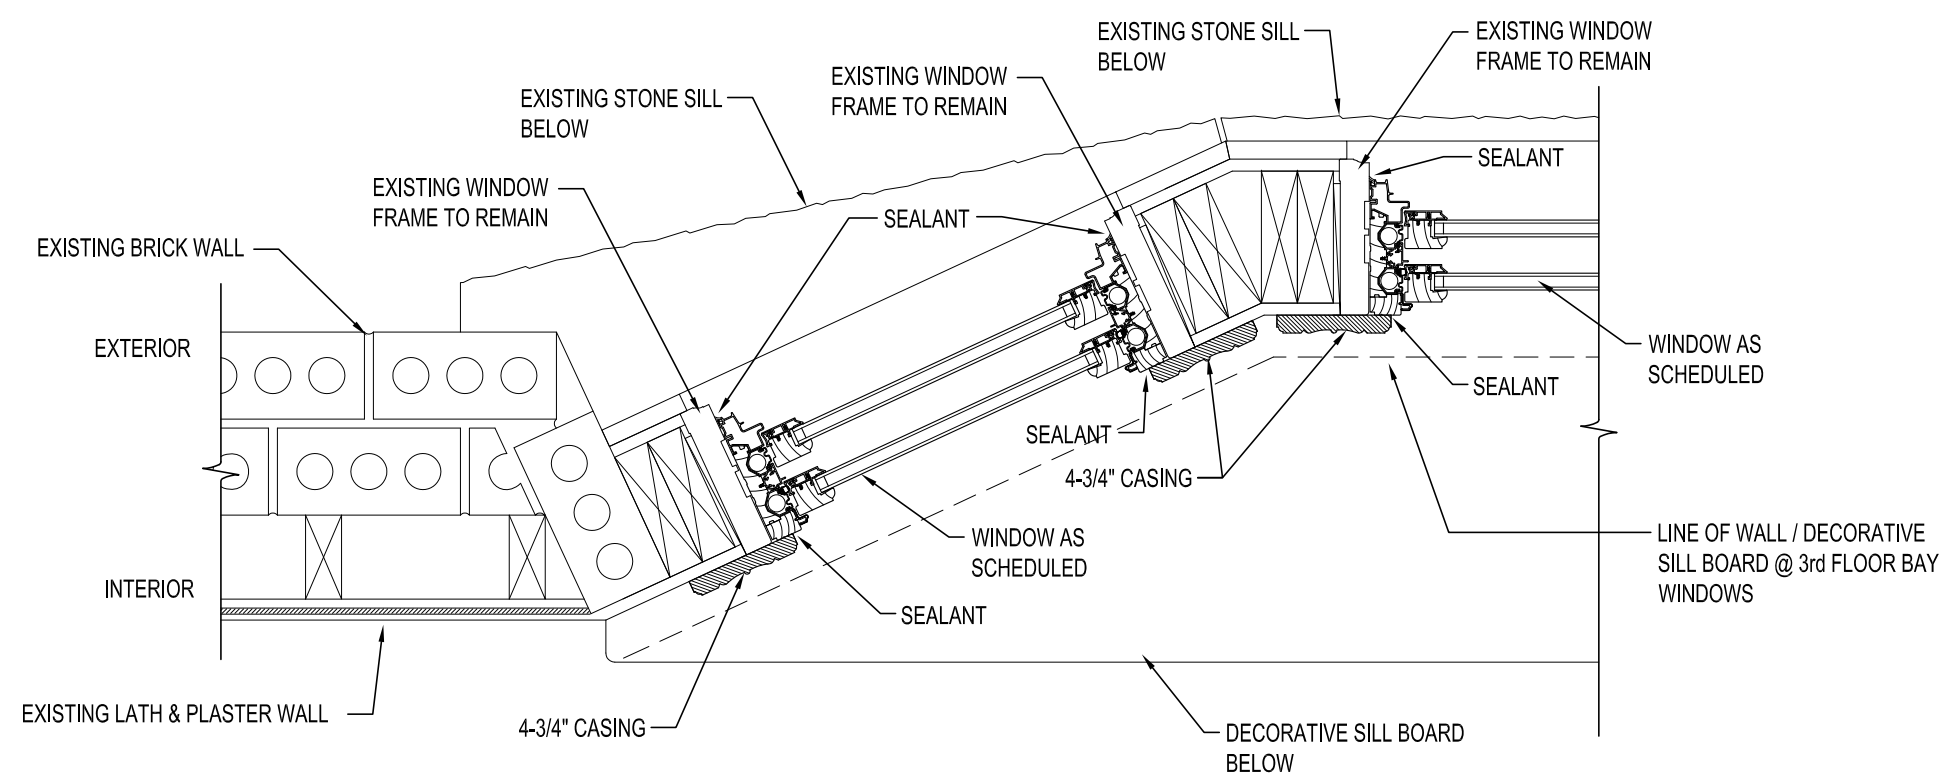


10 WINDOW JAMB DETAIL @ BAY
A-13.3 SCALE: 1 1/2" = 1'-0"

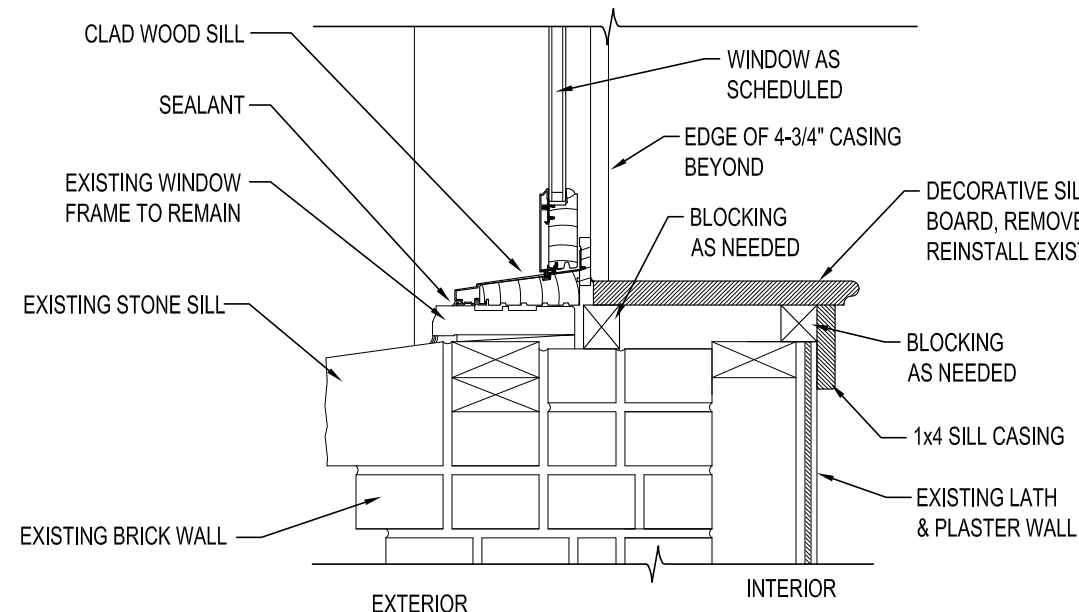


11 WINDOW SILL DETAIL @ 2ND FLOOR BAY
A-13.3 SCALE: 1 1/2" = 1'-0"

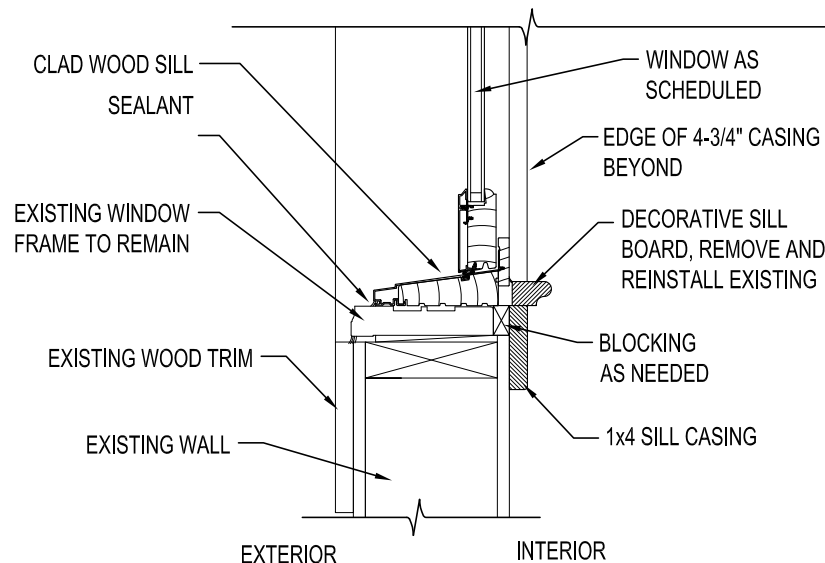

12 WINDOW SILL DETAIL @ 3RD FLOOR BAY
A-13.3 SCALE: 1 1/2" = 1'-0"

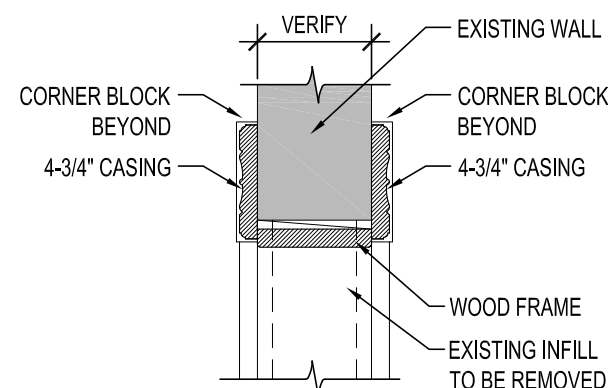

13 OPENING HEAD DETAIL
A-13.3 SCALE: 1 1/2" = 1'-0"

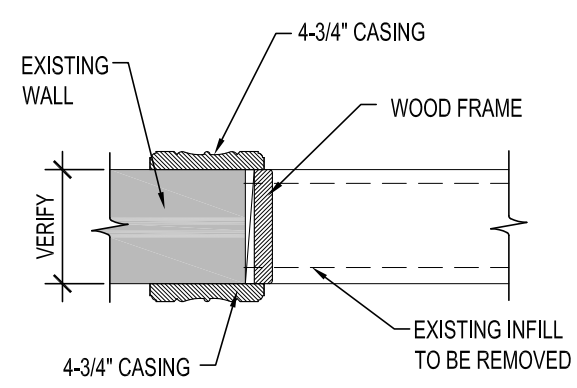

14 OPENING JAMB DETAIL
A-13.3 SCALE: 1 1/2" = 1'-0"