

Legend

- Roadway - bicycles permitted
- Roadway - bicycles prohibited
- Off-Street Path
- Freight Railroad

DRAFT
Date: 9/18/2014


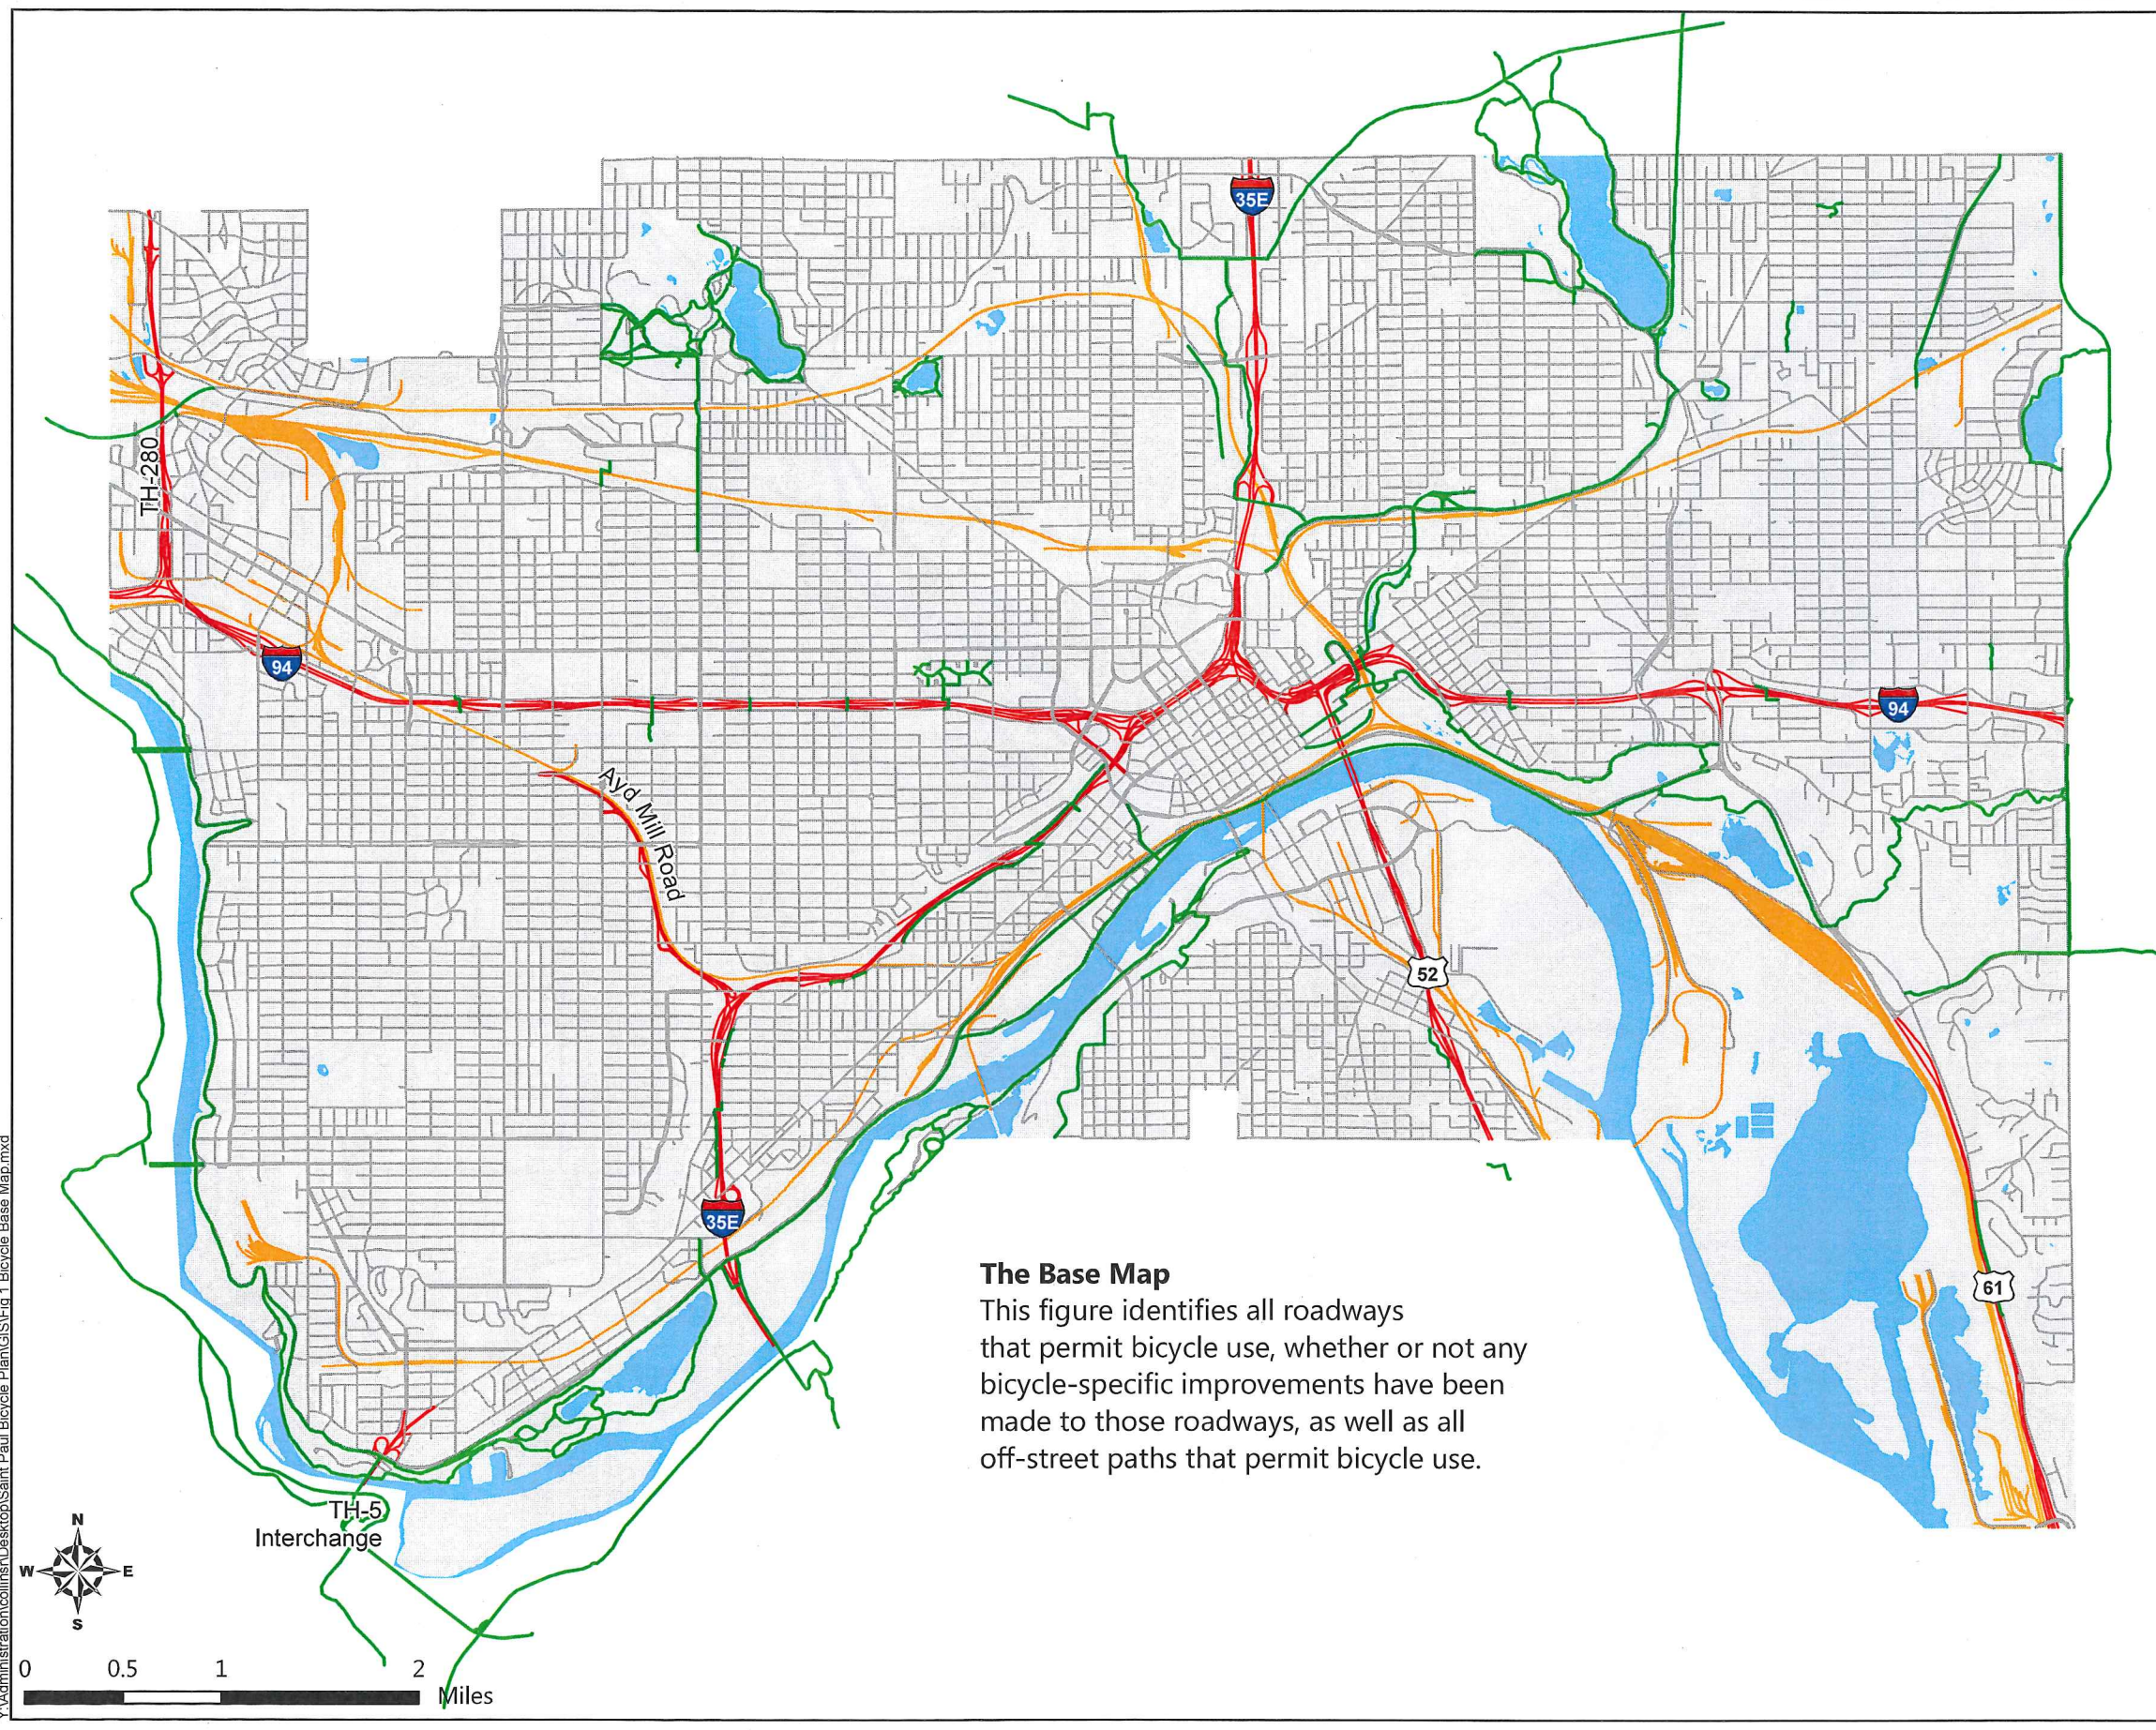


Figure 1
Bicycle Base Map

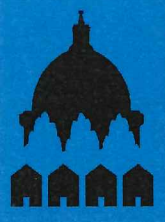

Saint Paul Bicycle Plan


Legend


- Off-Street Path
- Bike Lane
- Shoulder
- Enhanced Shared Lane
- Bicycle Boulevard
- +— Freight Railroad

DRAFT
Date: 9/30/2014

Figure 2
Existing Bicycle Network

Y:\Administration\collins\Desktop\Saint Paul Bicycle Plan\GIS\Fig 2 Existing Bicycle Network.mxd

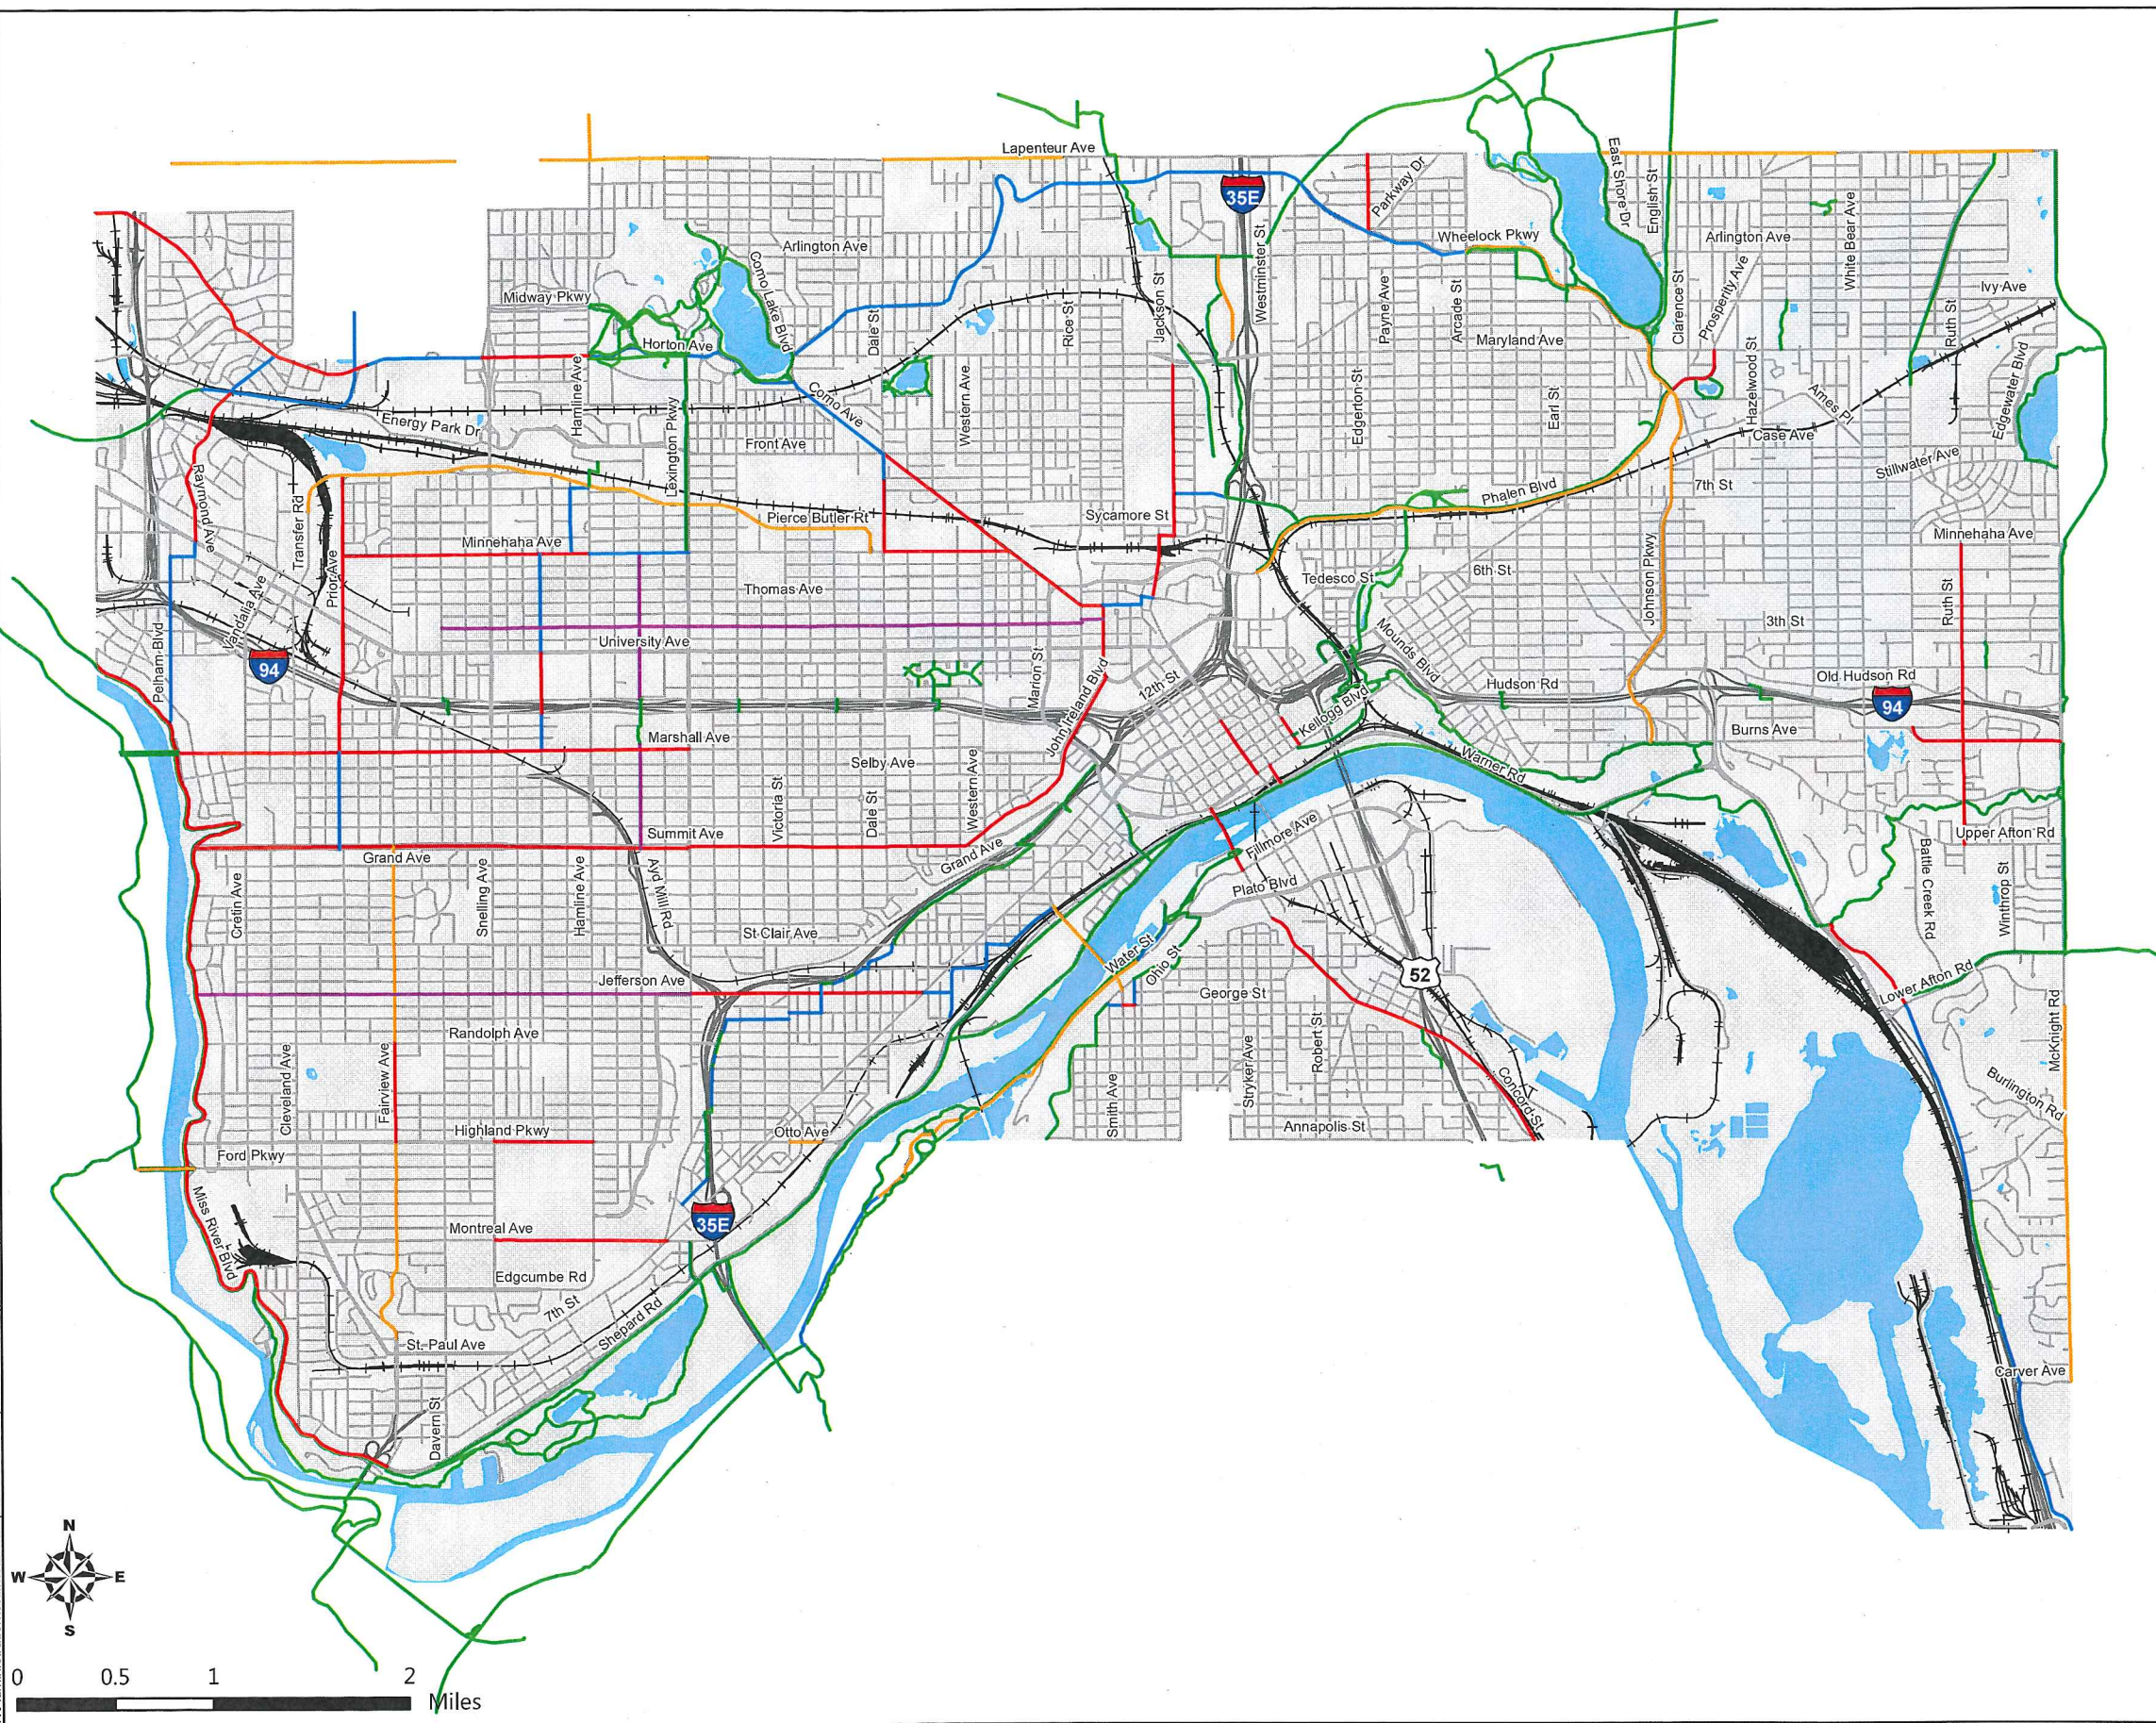

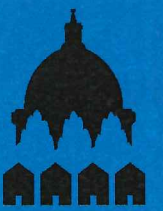

Saint Paul Bicycle Plan

Legend

Bicycle Network Functional Classification

-  Major Bikeway
-  Major Long Term Bikeway
-  Minor Bikeway
-  Minor Long Term Bikeway
-  Freight Railroad
-  Areas for Additional Study

- 1** Ford Site - Bicycle facilities are to be planned in conjunction with other site planning related to anticipated redevelopment. A plan for bikeways through the site should be complete in 2016.
- 2** Downtown Loop - The Bicycle Plan recommends a "loop and spur" bicycle network throughout the downtown area. One portion of the "loop" will be located on Jackson Street. A study is underway to refine the appropriate alignments for other portions of the loop and connections to existing and planned bikeways outside of downtown. The alignment is anticipated to be finalized by the end of 2015.

DRAFT
Date: 10/1/2014



Figure 3
Planned Bicycle Network
Functional Classification

Legend

Facility Type Group


- Off-Street Path
- In-Street Separated Lane
- Bicycle Boulevard
- Enhanced Shared Lane
- Areas for Additional Study
- +— Freight Railroad

- 1** **Ford Site** - Bicycle facilities are to be planned in conjunction with other site planning related to anticipated redevelopment. A plan for bikeways through the site should be complete in 2016.
- 2** **Downtown Loop** - The Bicycle Plan recommends a "loop and spur" bicycle network throughout the downtown area. One portion of the "loop" will be located on Jackson Street. A study is underway to refine the appropriate alignments for other portions of the loop and connections to existing and planned bikeways outside of downtown. The alignment is anticipated to be finalized by the end of 2015.

DRAFT

Date: 10/1/2014

Figure 4
Planned Bicycle Network
Facility Type Group

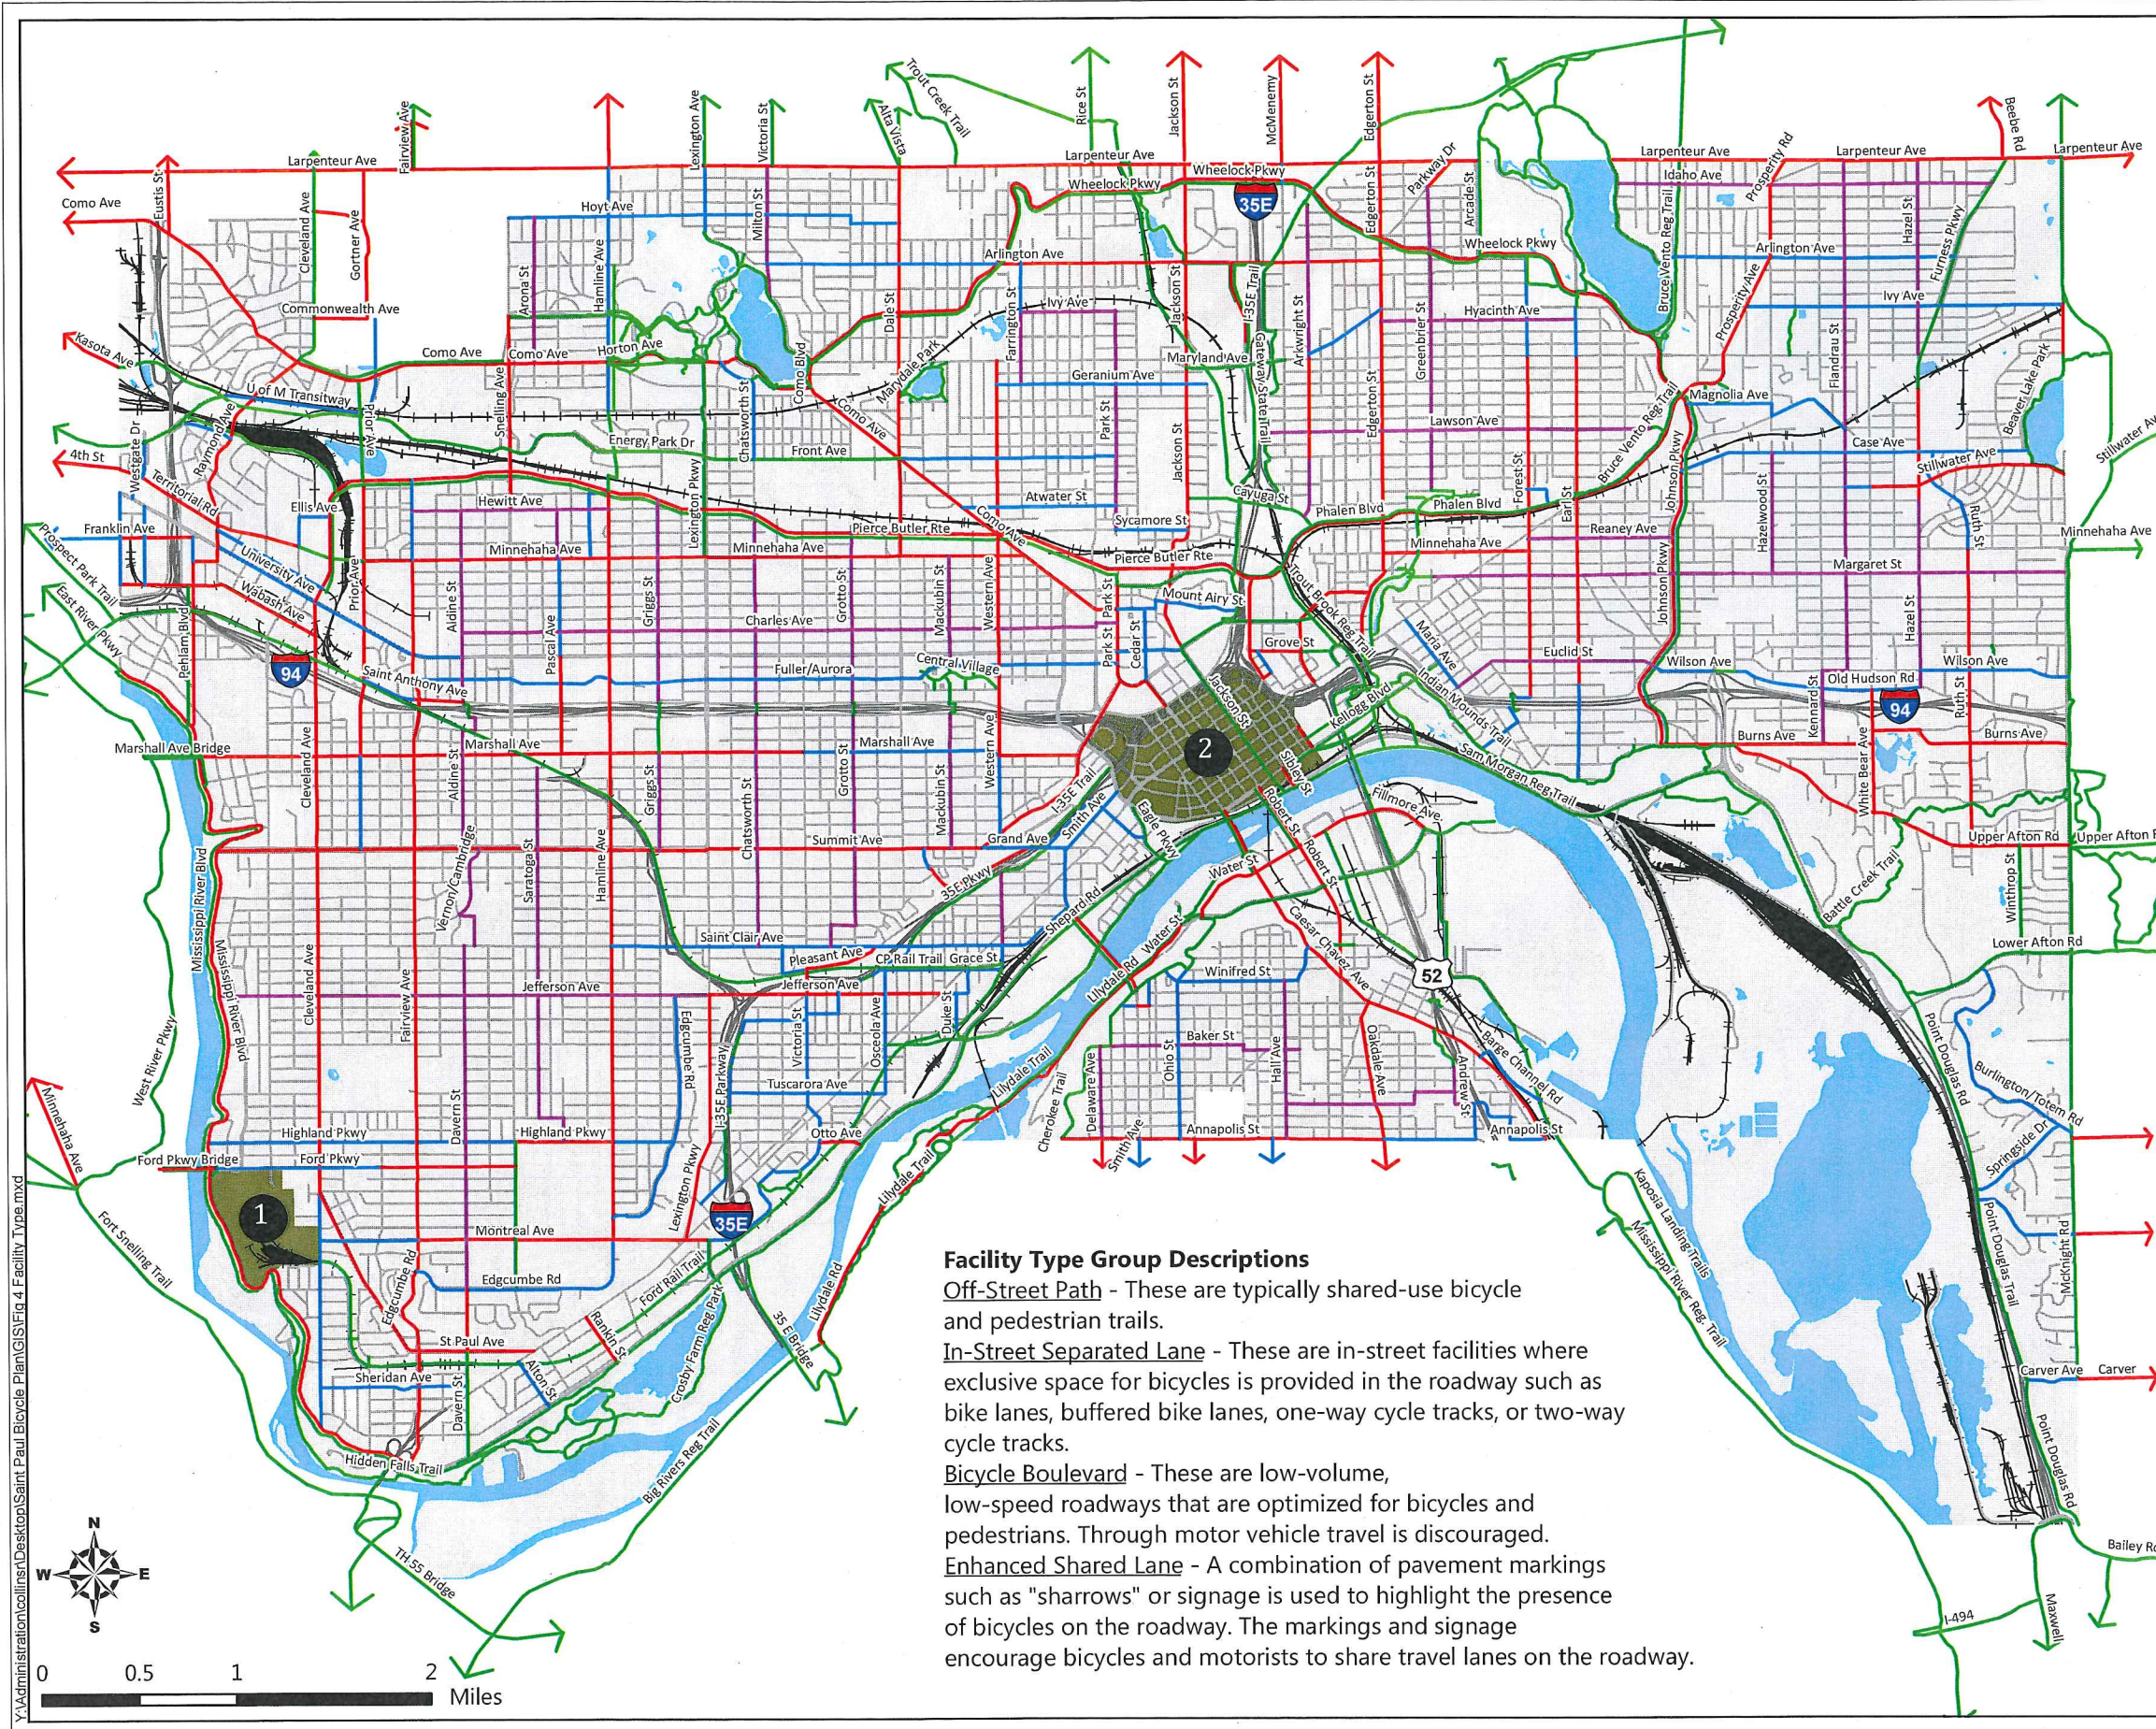

Legend

Barrier Type

- Roadway - bicycles prohibited
- Freight Railroad
- Planned Bicycle Network
- Areas for Additional Study


Crossing Type Description

- Existing Crossing
 - located on the existing or planned bicycle network
- Existing Crossing (1)
 - Crossing will be relocated
- Planned Barrier Crossing (5)
 - A new bicycle and pedestrian bridge or underpass will be developed
- Planned Barrier Crossing (2)
 - A new roadway bridge will be developed that will include an adjacent off-street path

DRAFT

Date: 9/30/2014

Figure 5
Planned Bicycle Network
Barrier Crossings

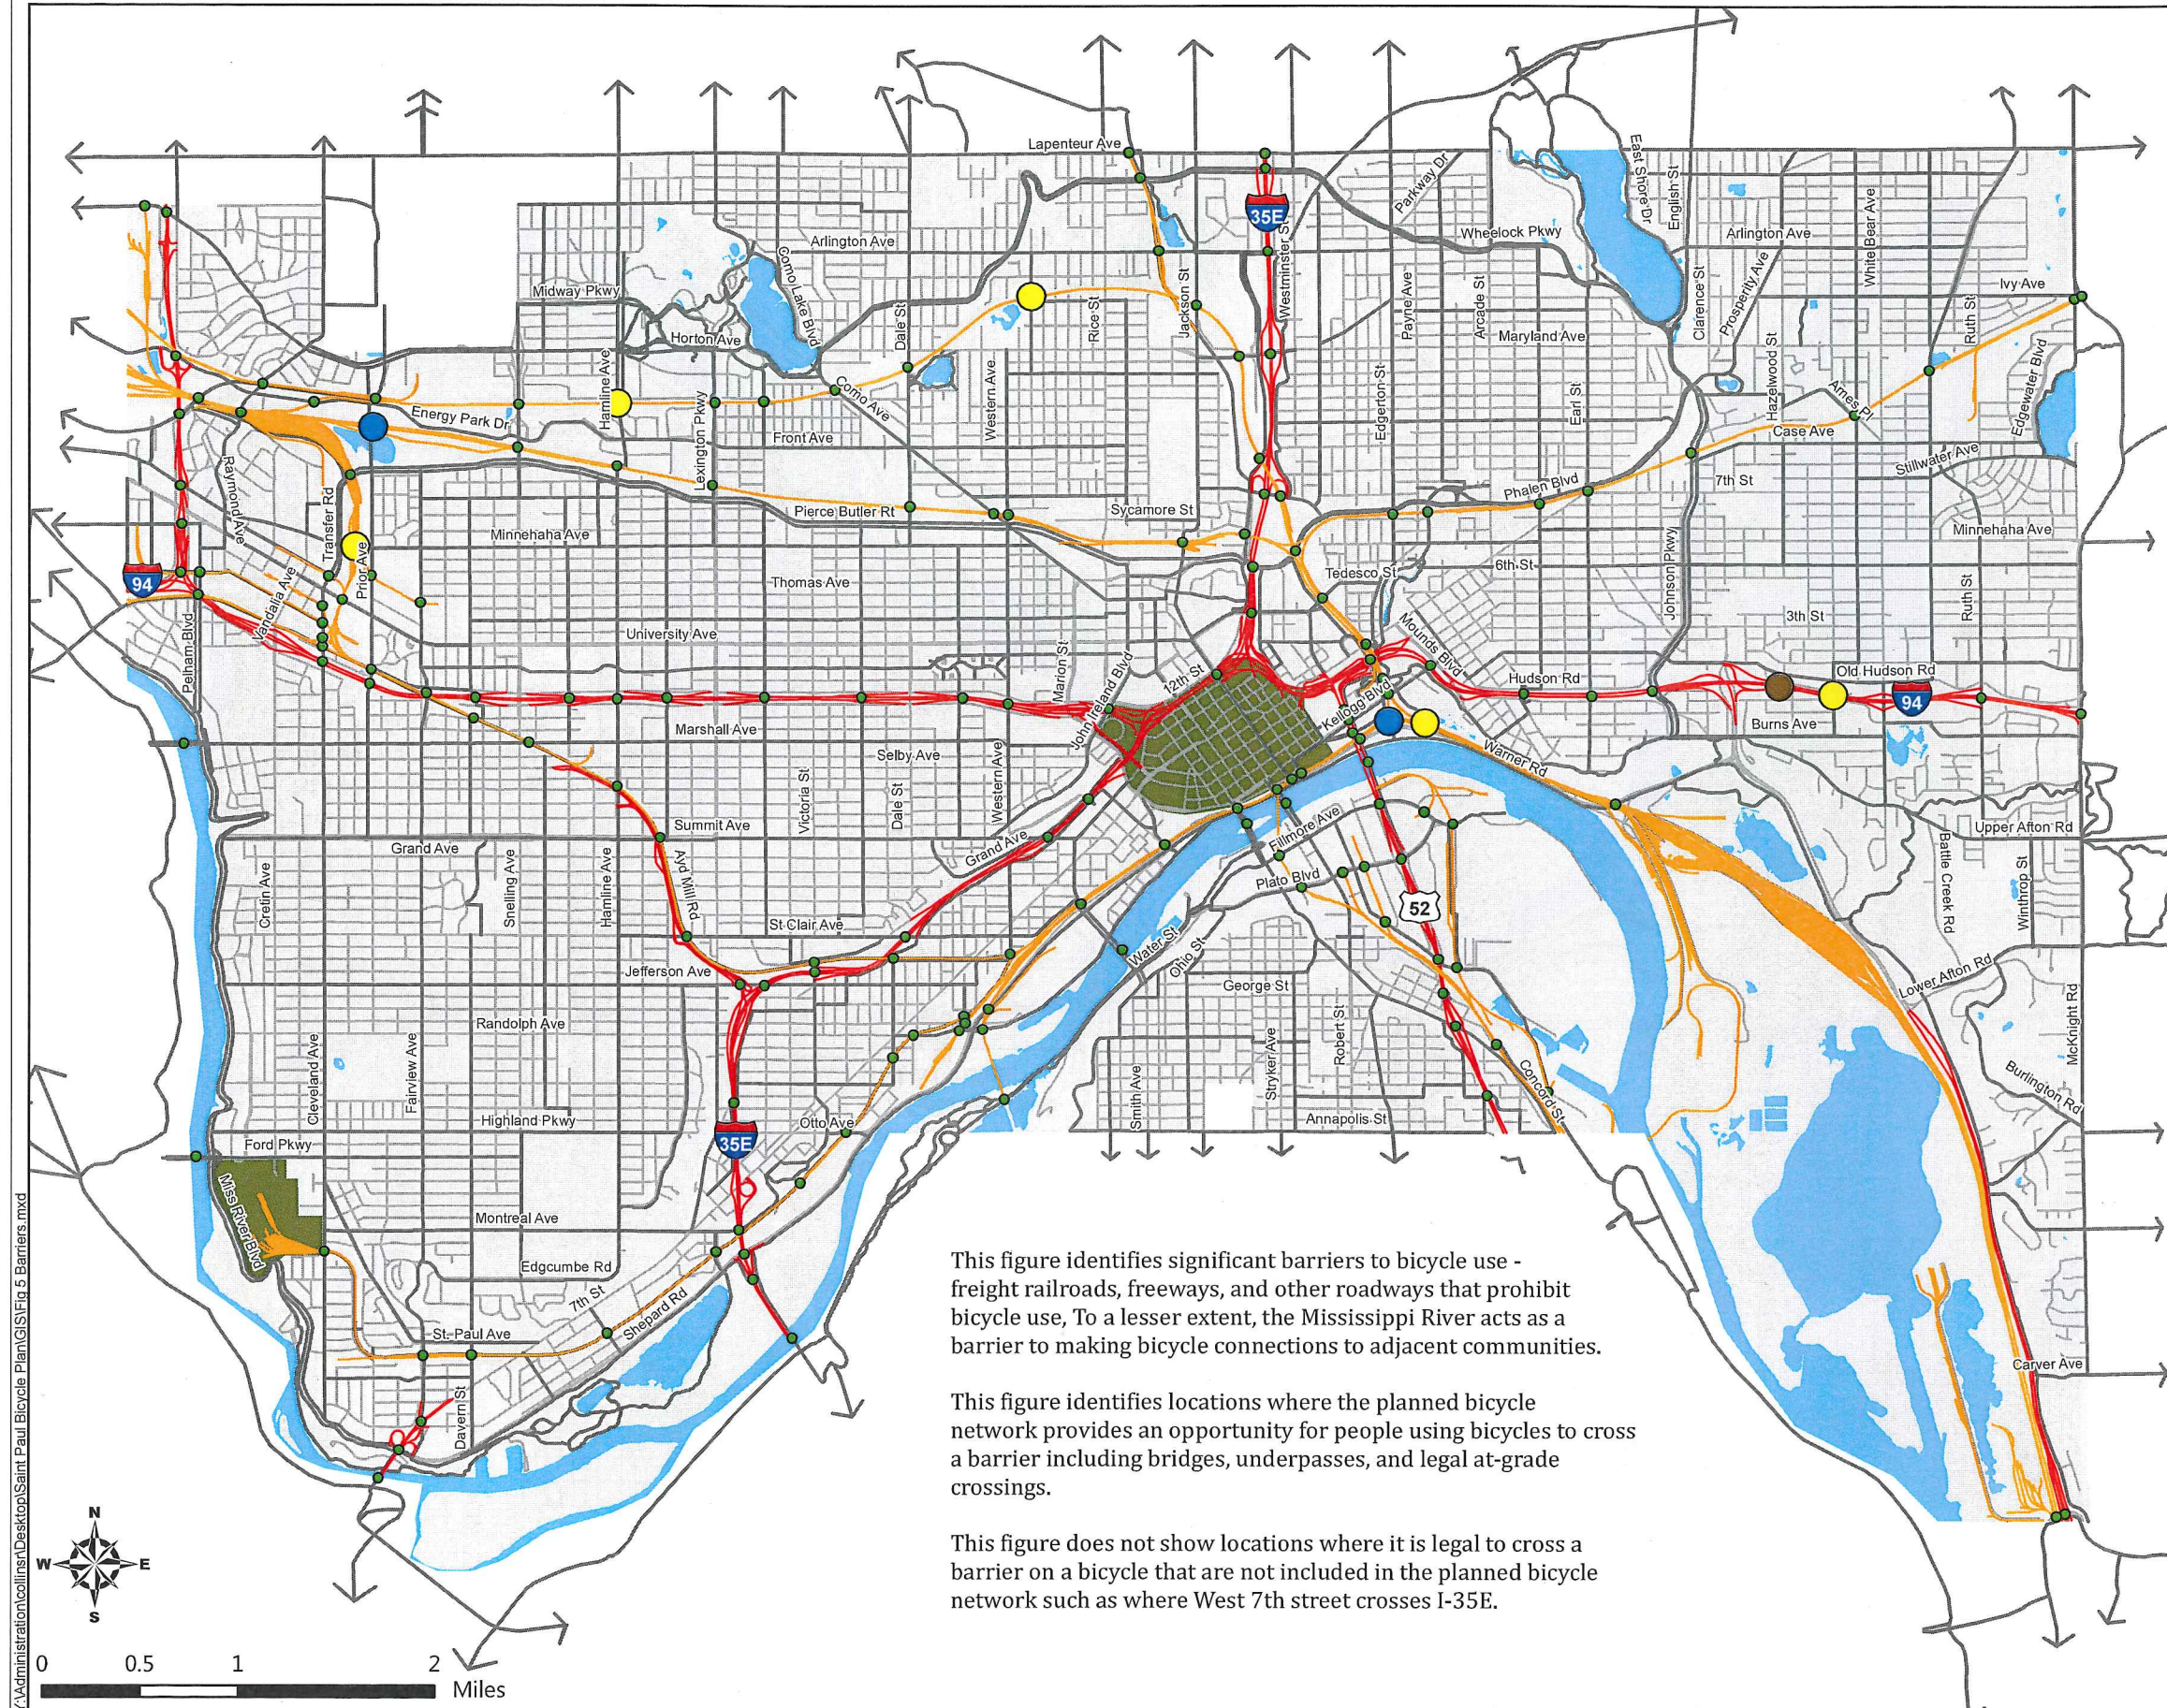



Legend

- Gateway State Trail
- Regional Trail
- - - Planned Regional Trail
- Grand Round
- Regional Parks
- Regional Trail Search Corridor

DRAFT
Date: 9/18/2014

Figure 6
Existing and Planned
Regional & State Trails

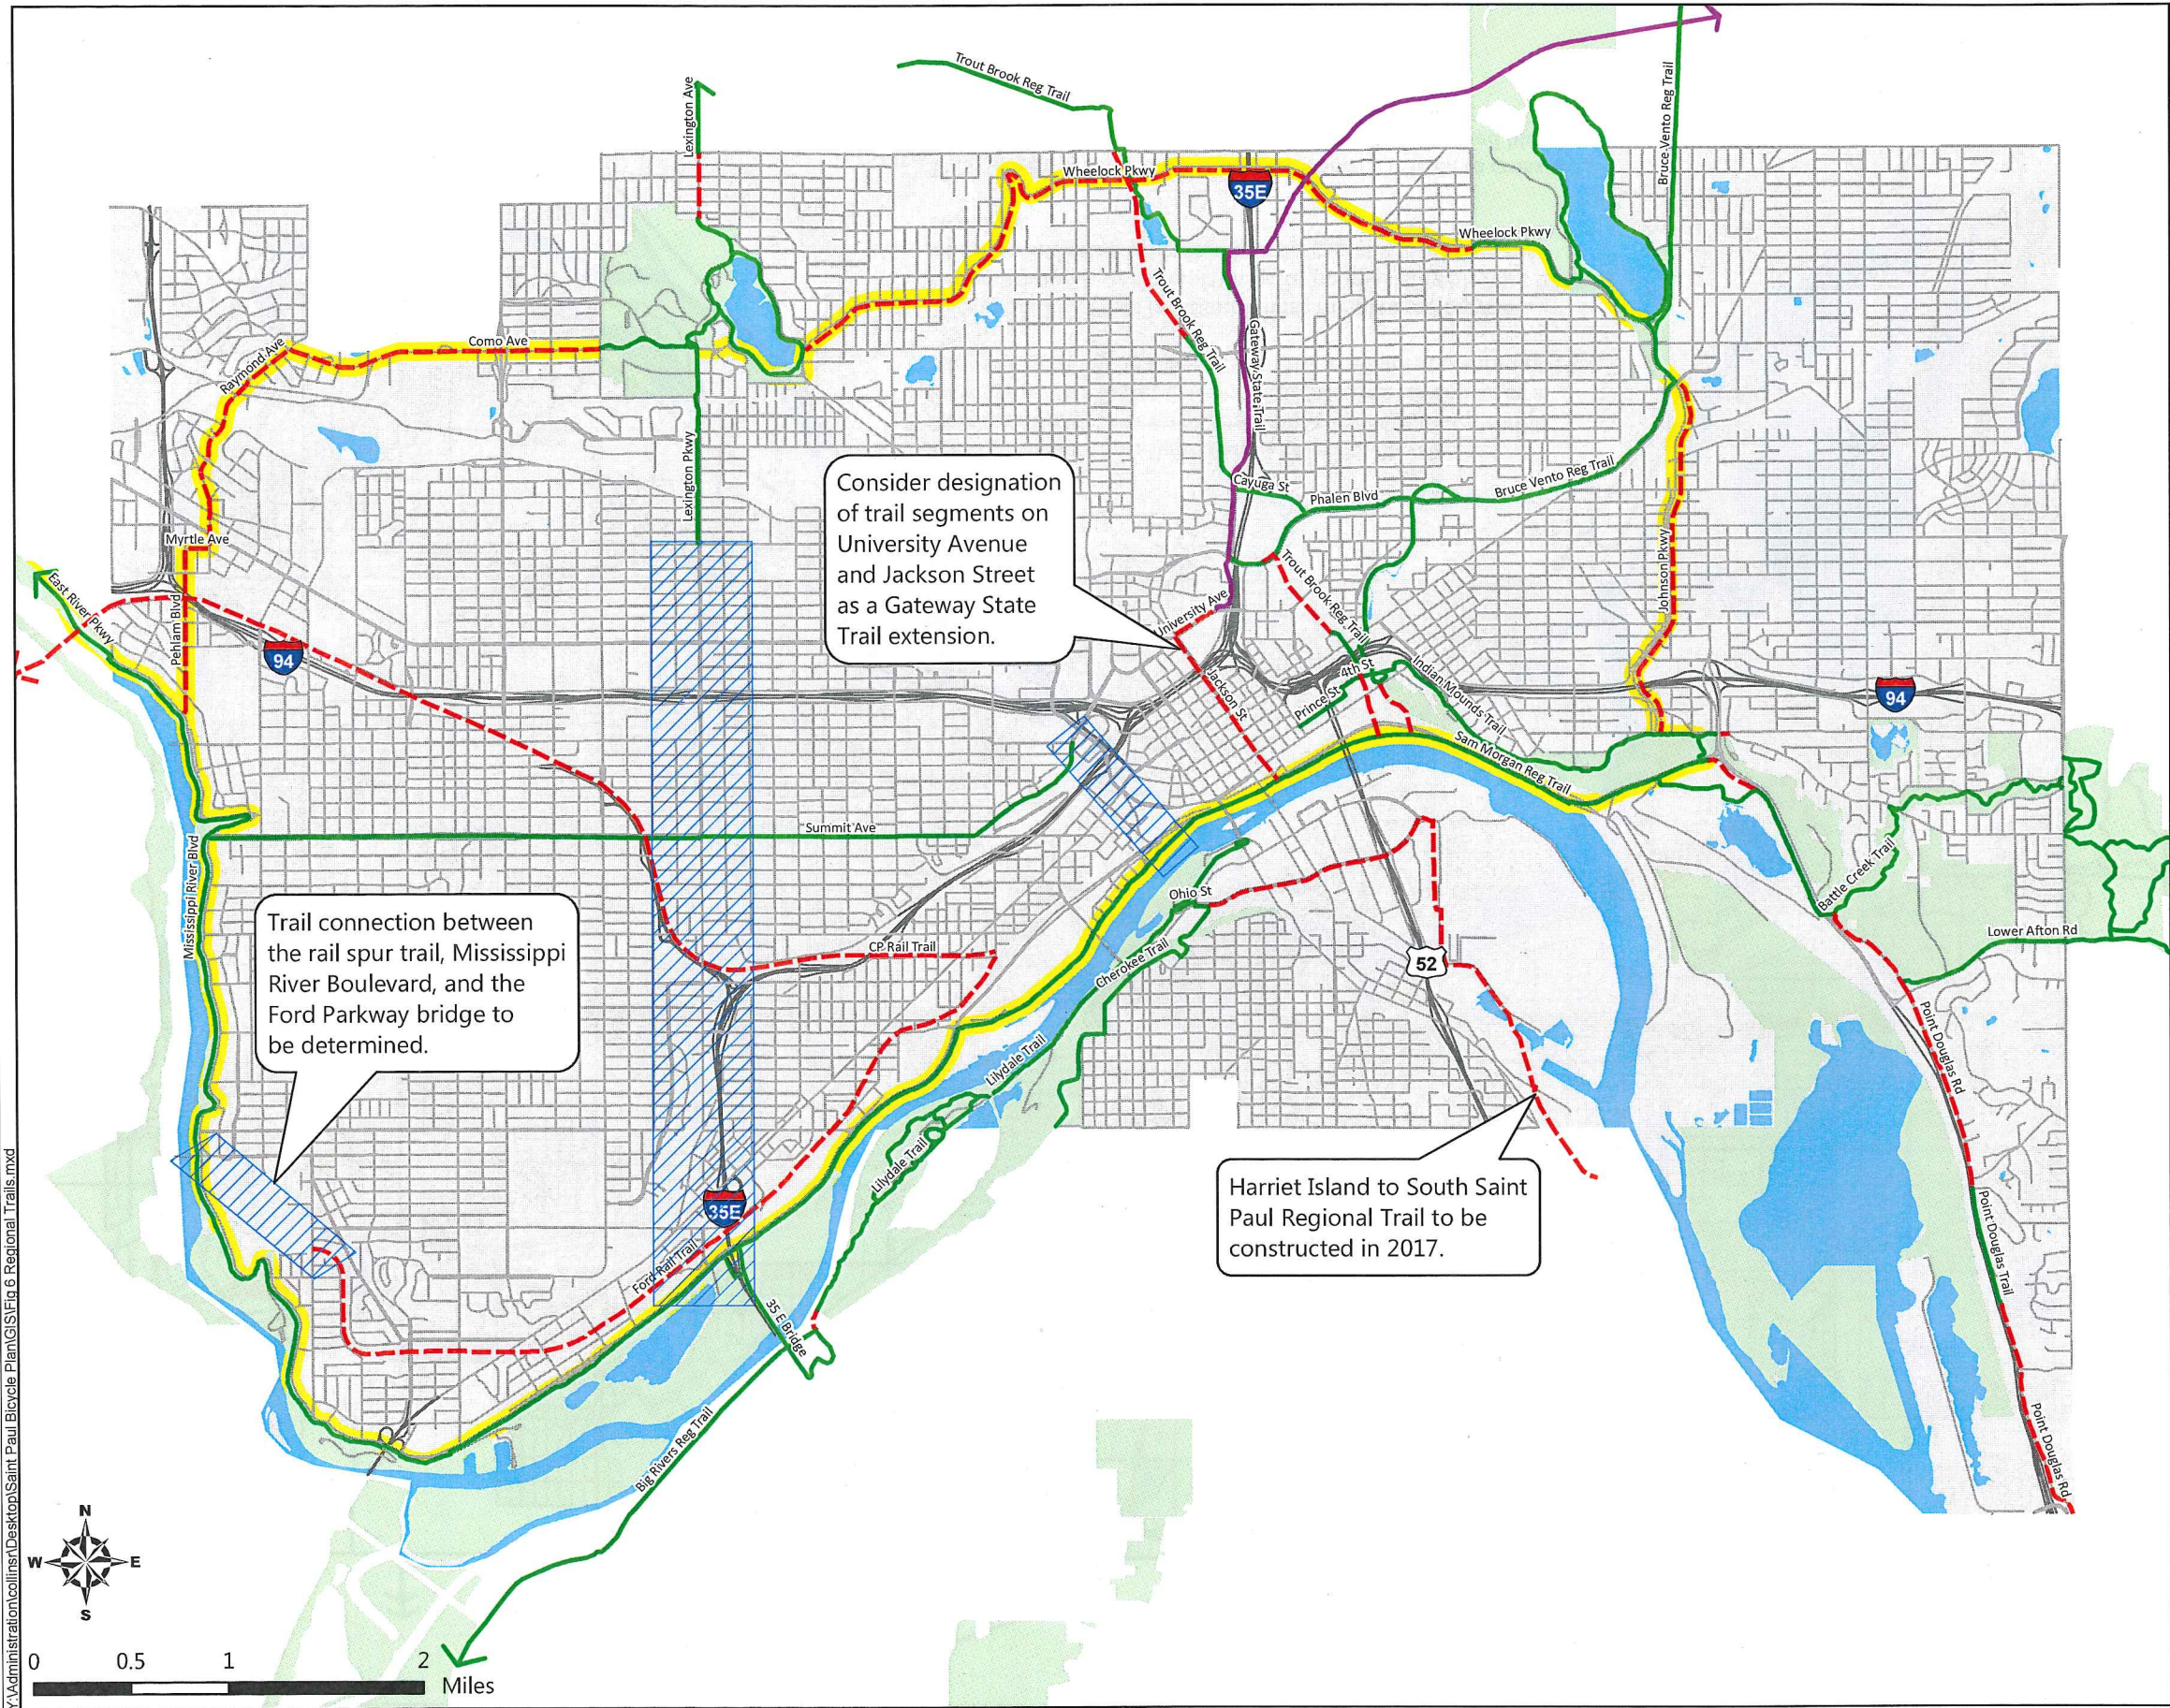

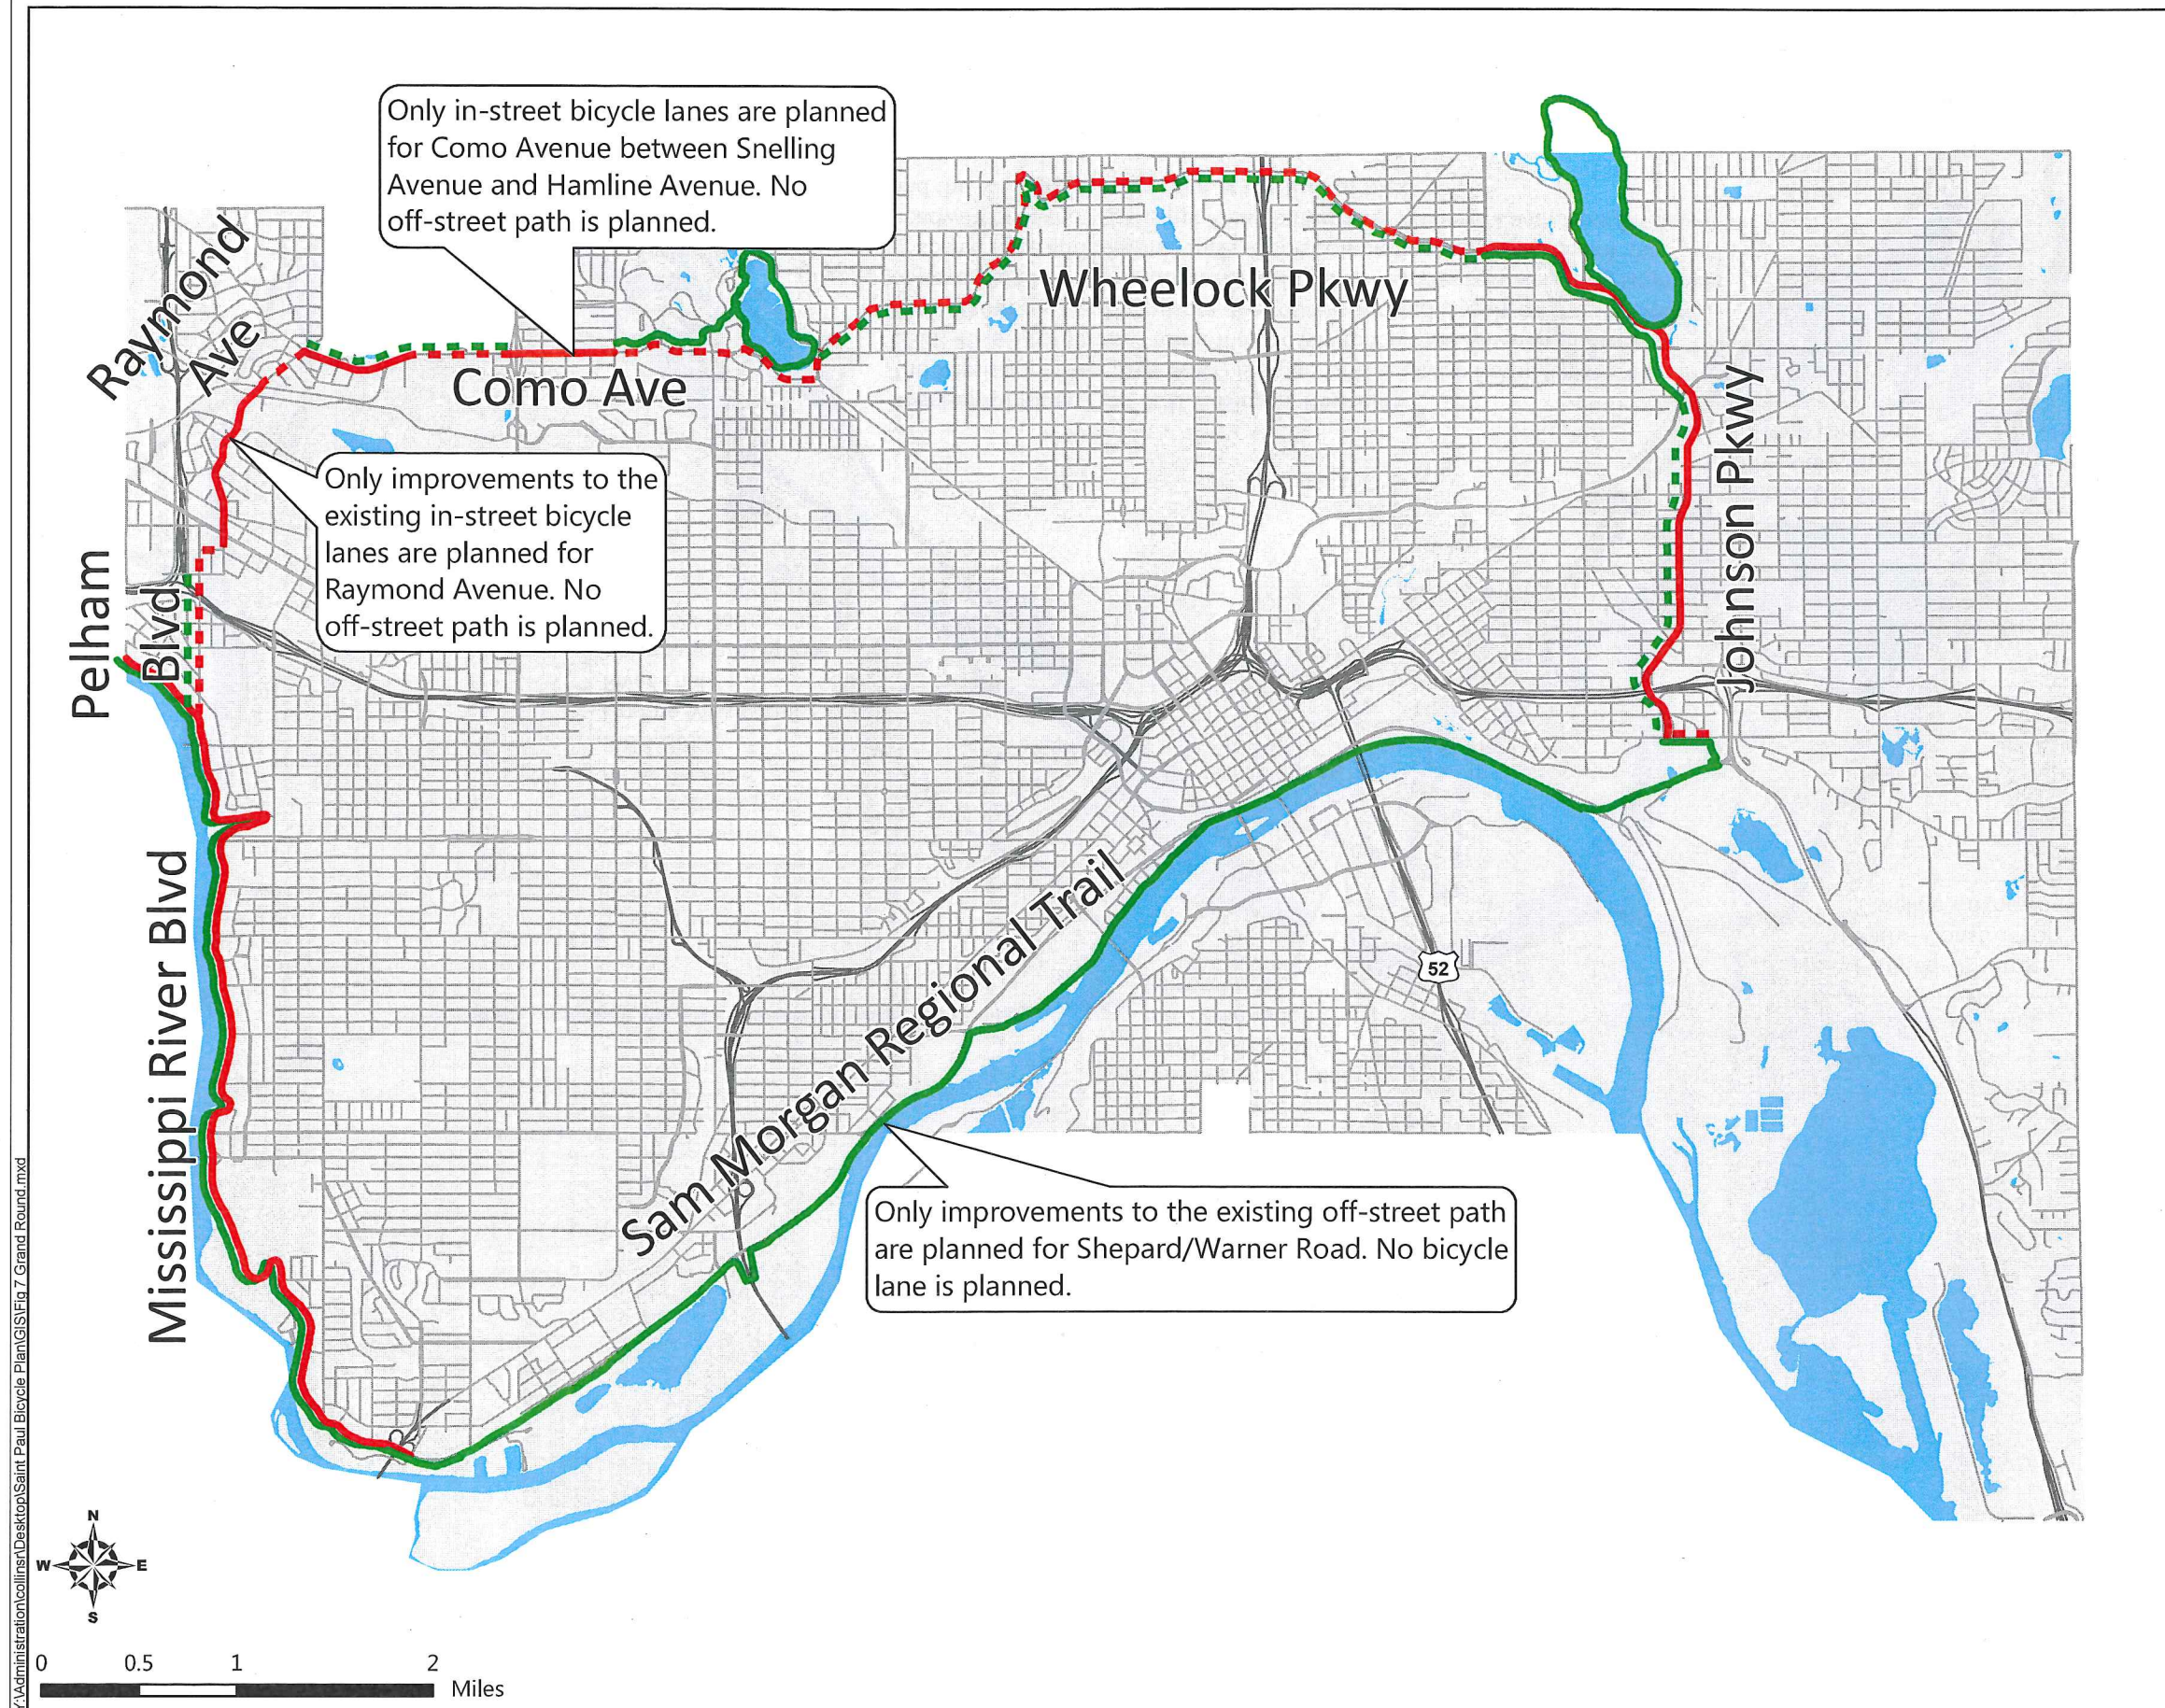

DRAFT
Date: 9/19/2014

Figure 7
Planned Grand
Round Improvements

Legend

- Off-Street Path
- In-Street Route
- - - Planned Off-Street Path

DRAFT
Date: 10/1/2014

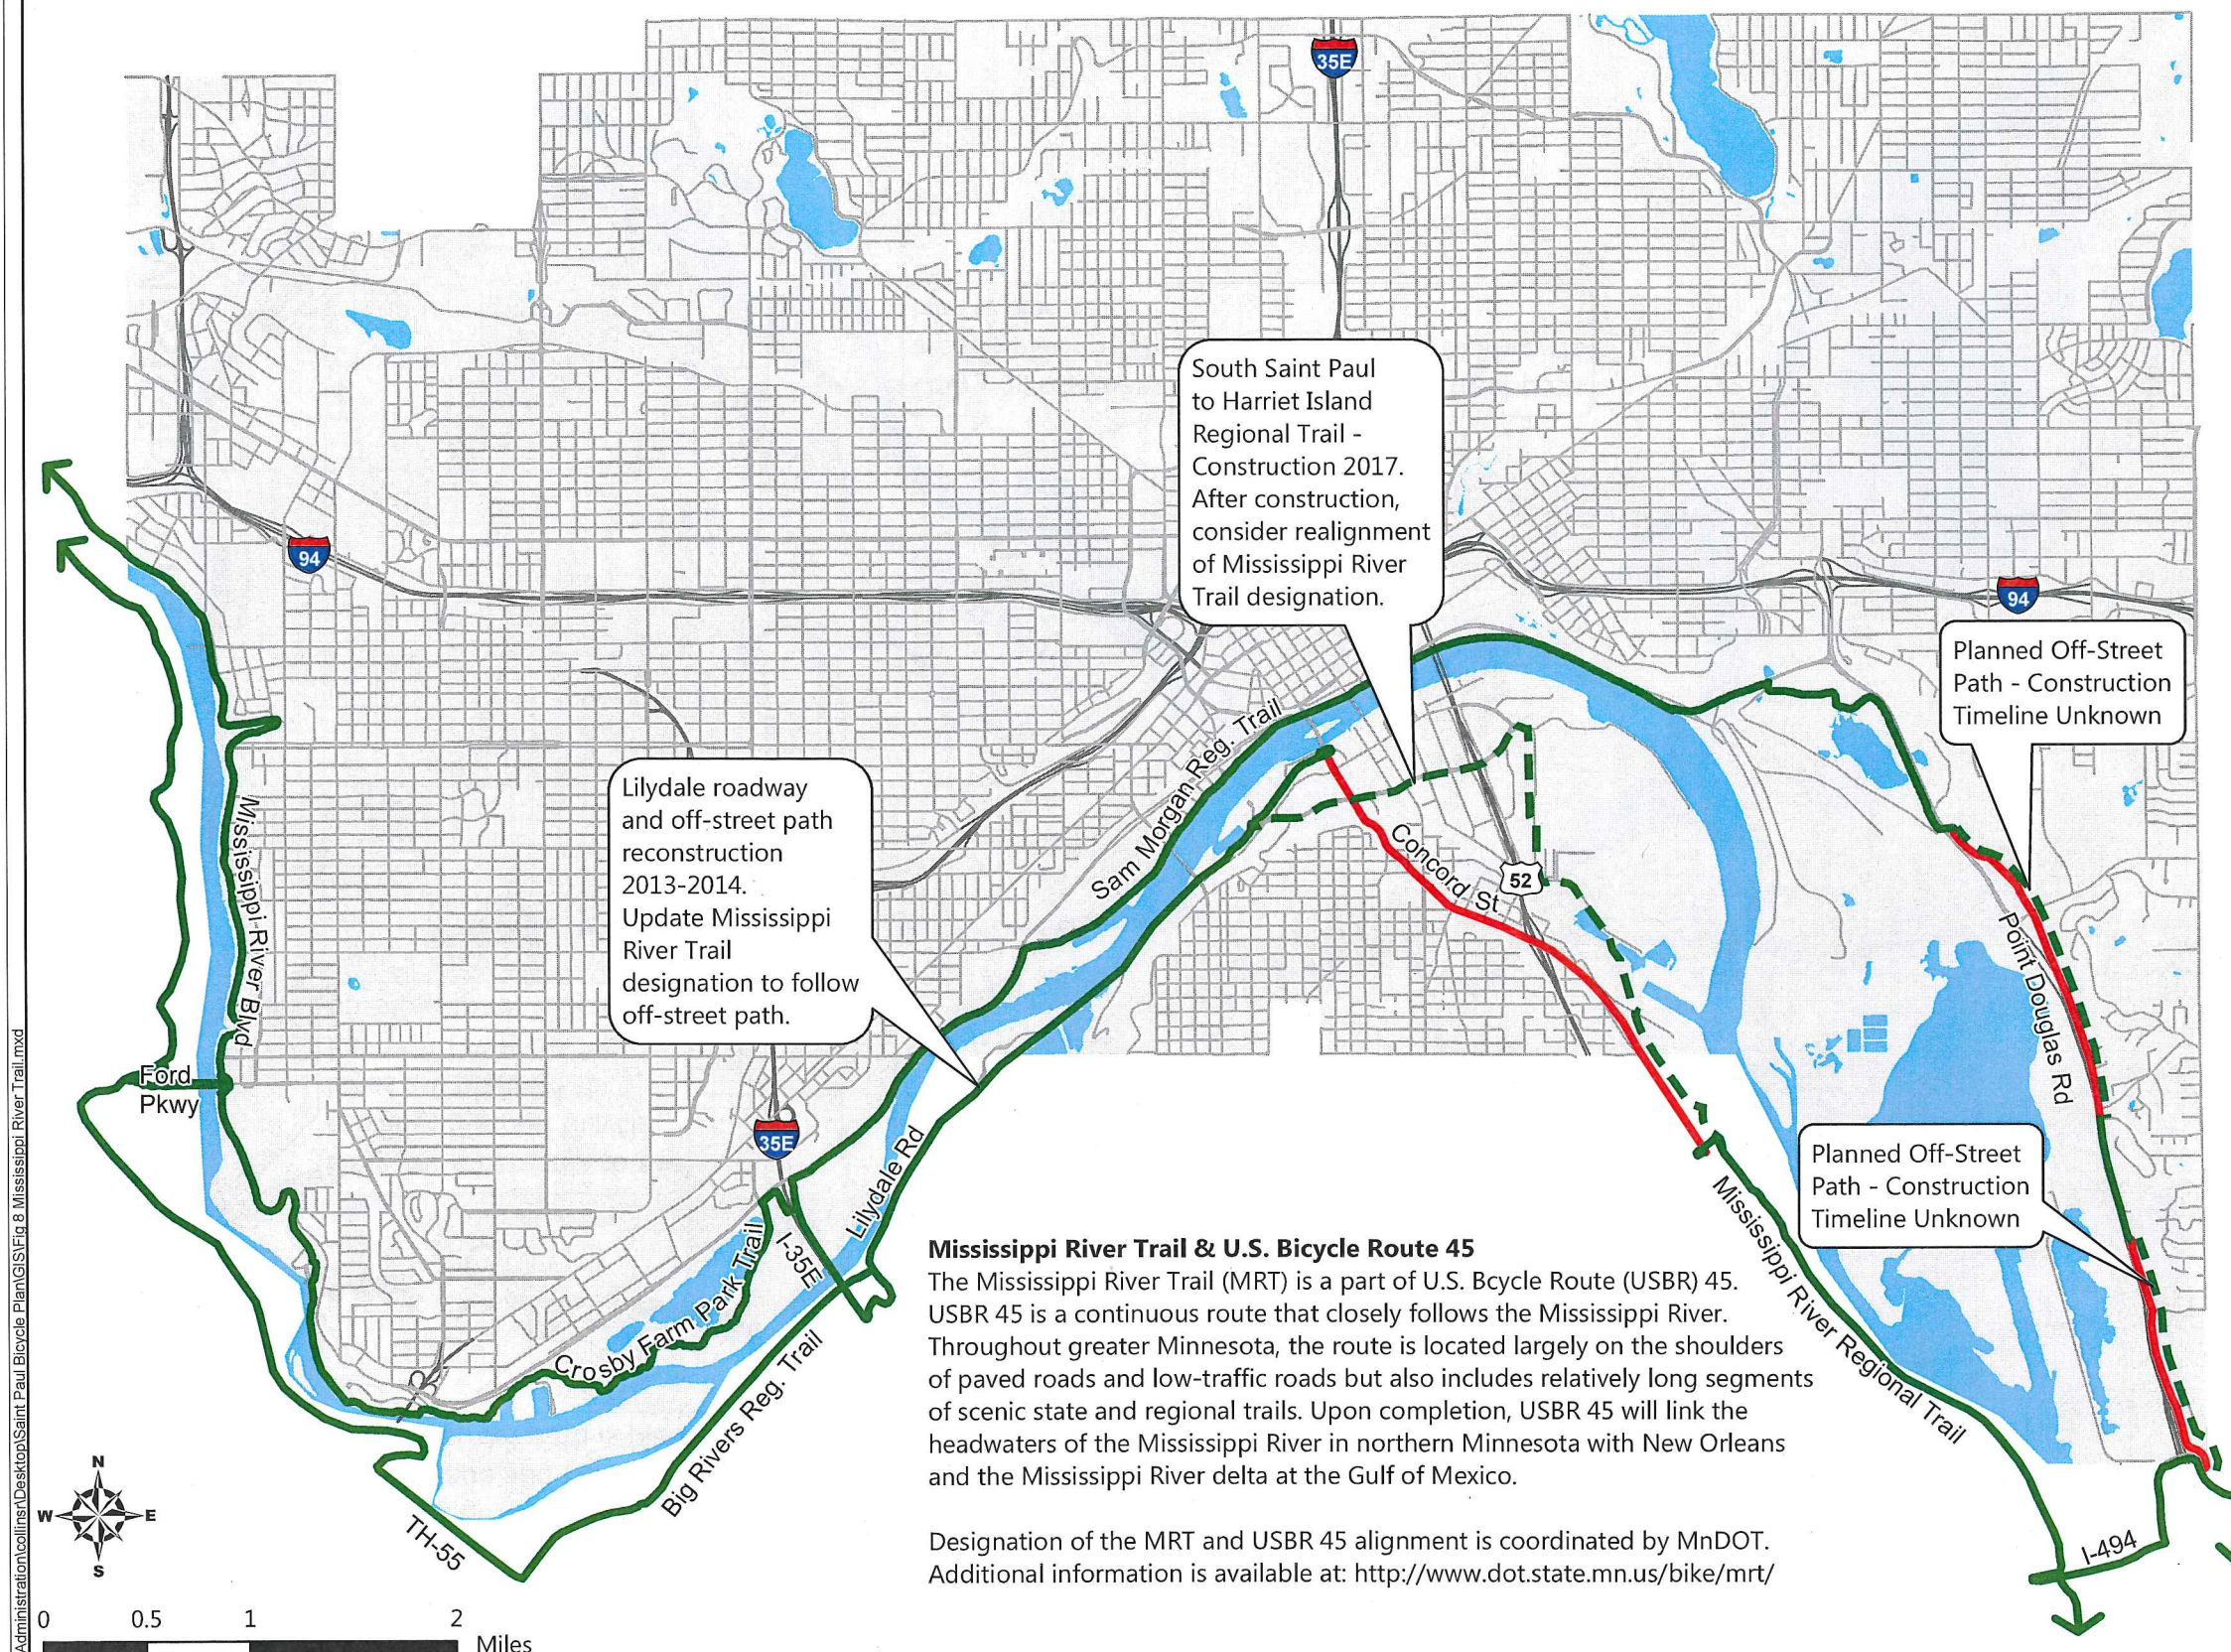


Figure 8
Mississippi River Trail
(U.S. Bicycle Route 45)