




EXISTING ROADWAY

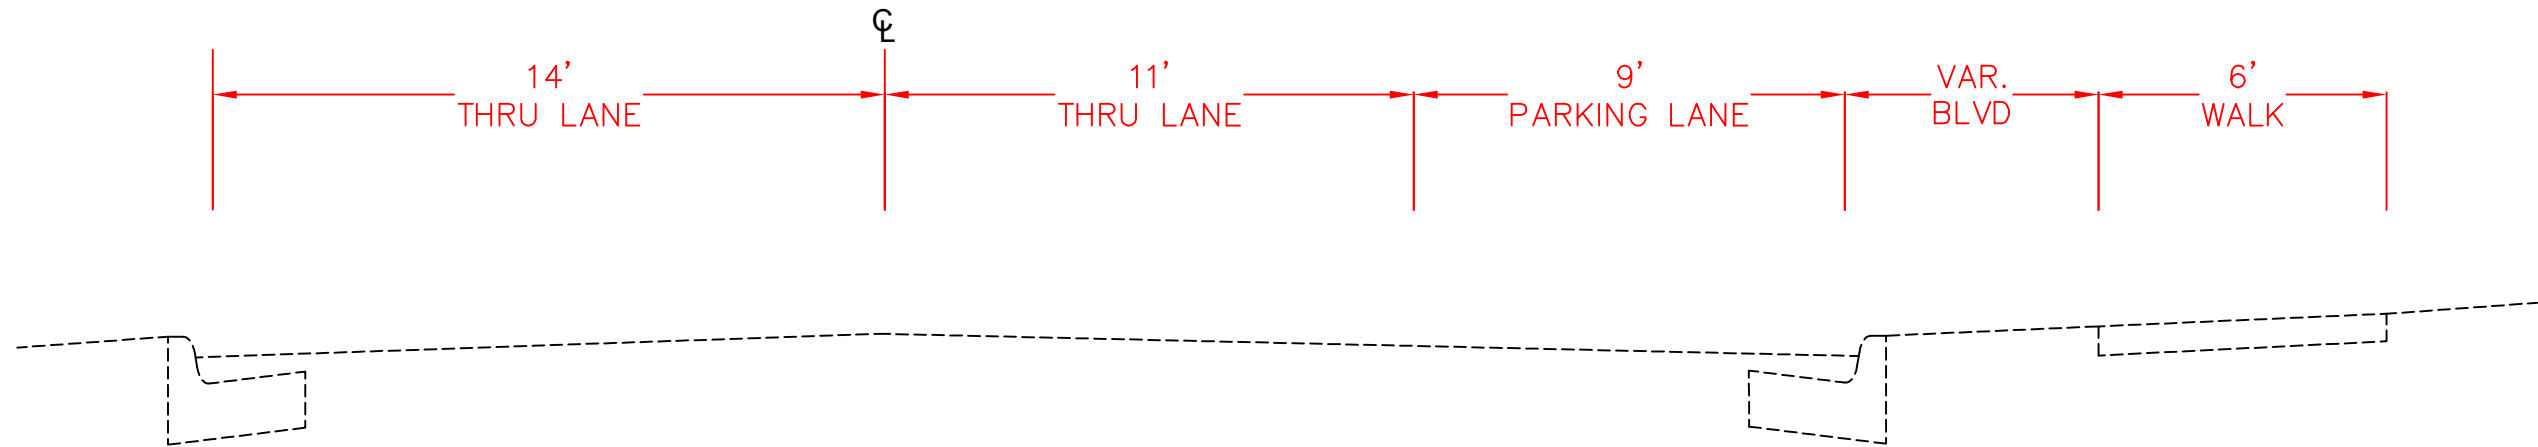

PROPOSED ROADWAY

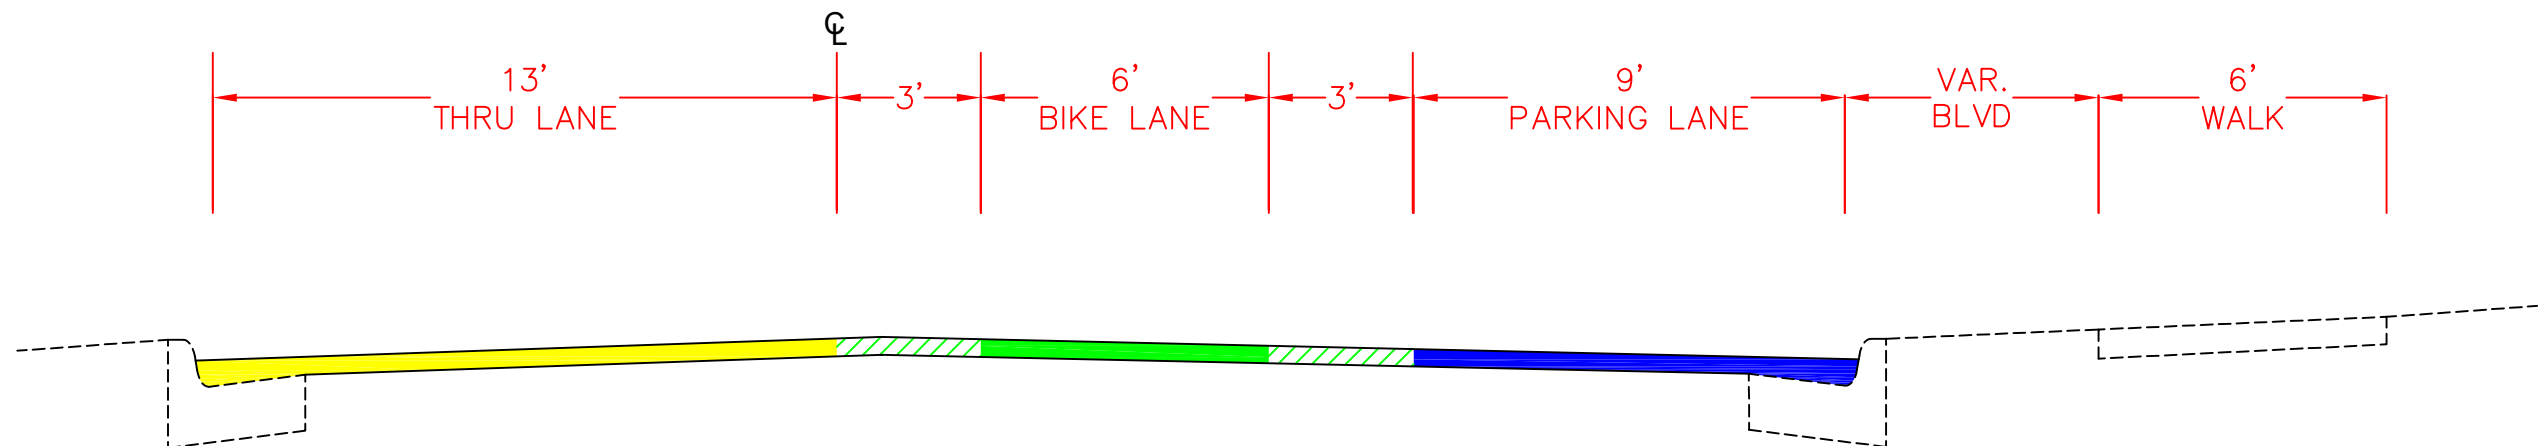

\\Teal\cadd\streets\projects\current\Arterial Pad Imp 2024 P1495\DWG\06 P1495 Typ REC.dwg Feb 28, 2024 - 1:38pm

	DESIGNED	JL
	DRAWN	JL
	APPROVED	JL

CONCORDIA AVENUE LANE REDUCTION

DATE: FEB 28, 2024	CONCEPTUAL TYPICAL SECTIONS

