



Earl Street - Sanitary Area Map

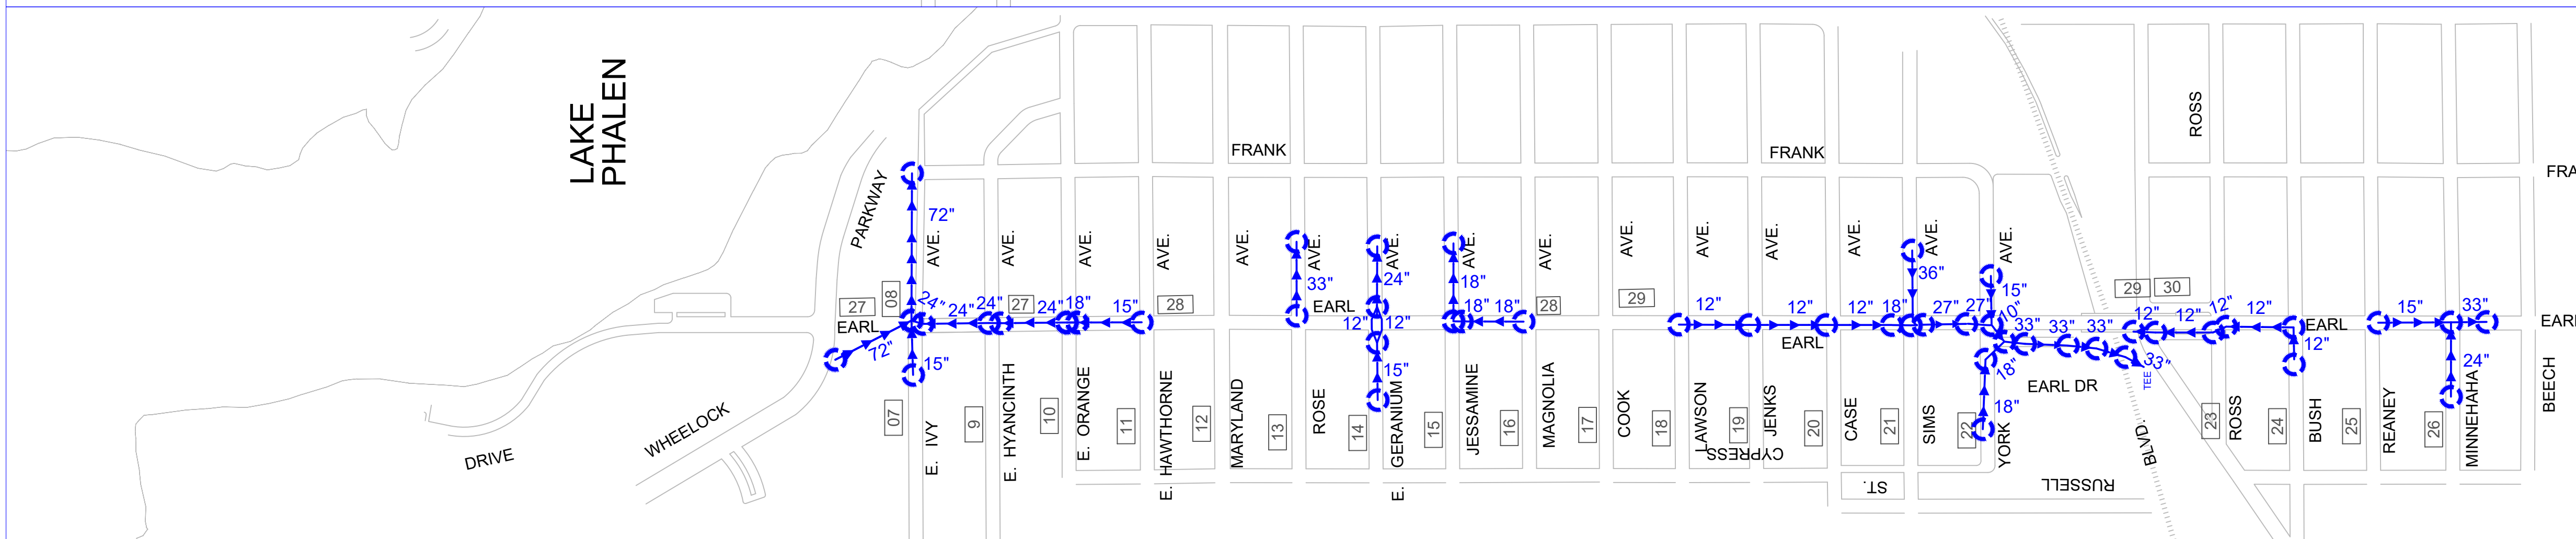

Earl Street - Storm Area Map

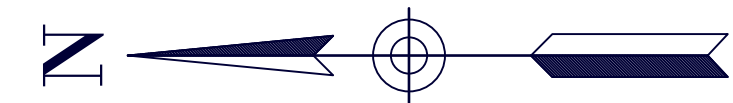

DESIGNED	KMB	REVISIONS
DRAWN	KMB	
APPROVED	GCD	

PROJECT:	24-0003	CAD LOCATION:	Z:\sewers\projects\2024\Sewer Cleaning And Televising\2024 Citywide Sewer Cleaning And Televising\Earl\Earl AREA MAP.dwg
DRAWER:	XXXX	DRAWN ON:	5/21/2024
DWG NO.:	XXXX	SHEET NO.	01 OF 155 SHEETS