



Arcade Street - Sanitary Area Map

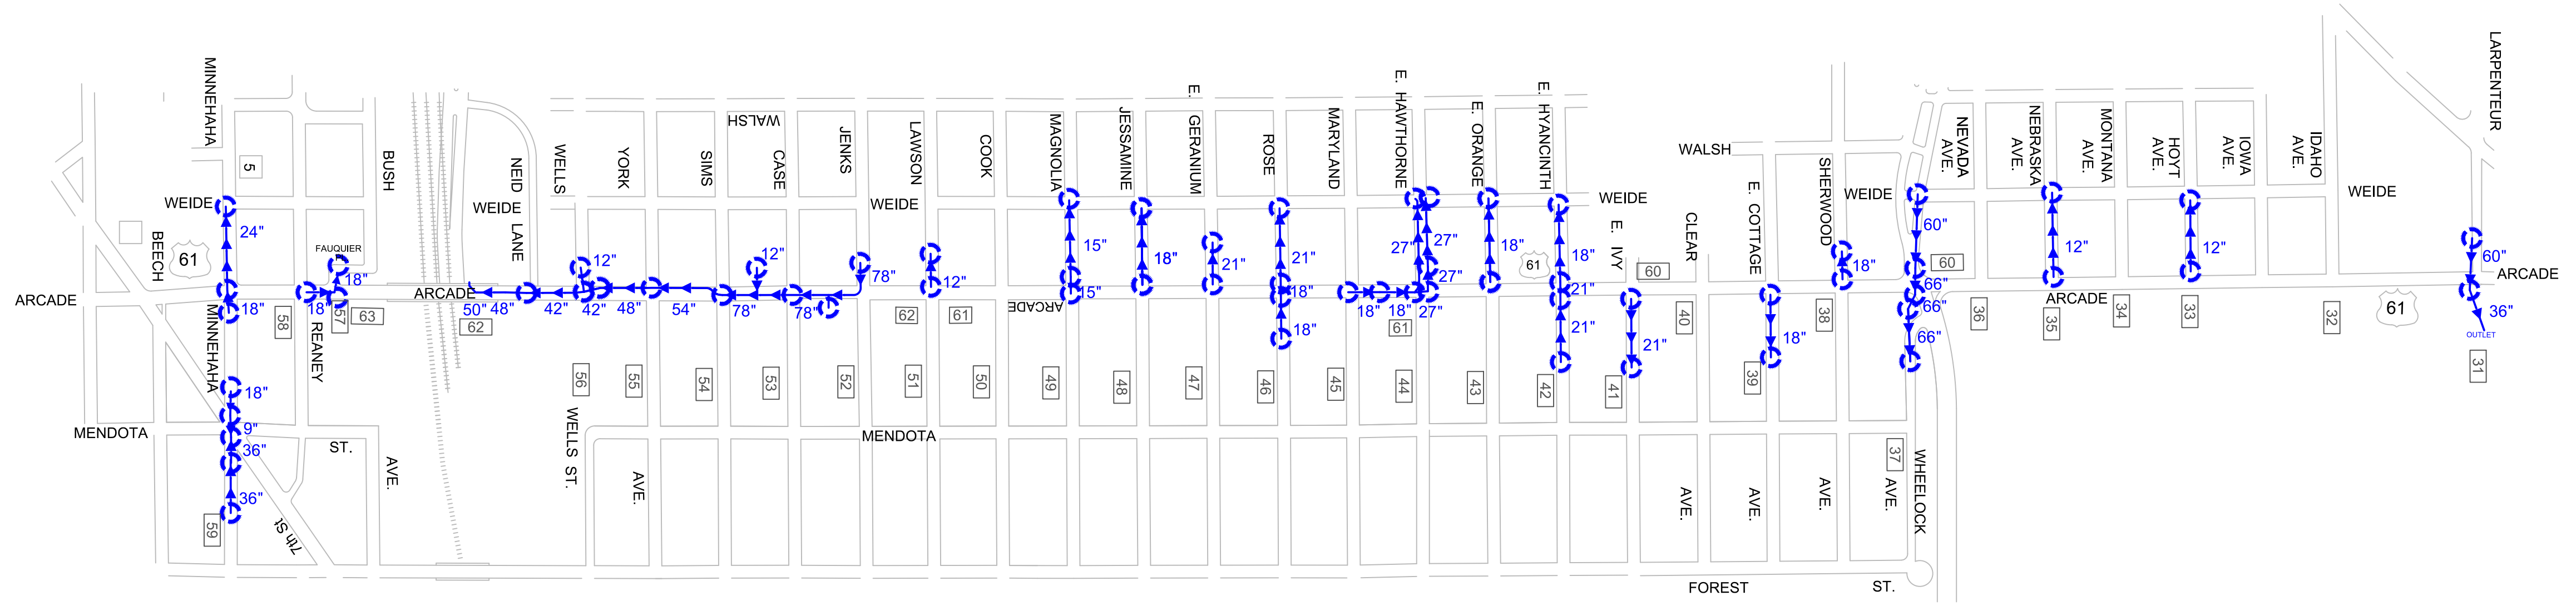

Arcade Street - Storm Area Map

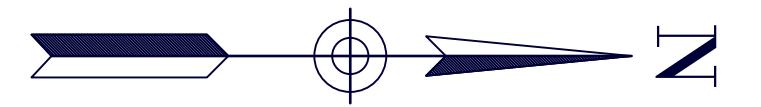

Arcade Area Maps	DESIGNED	KMB	REVISIONS
	DRAWN	KMB	
	APPROVED	GCD	

Prepared by THE SEWER DESIGN DIVISION for the City of St. Paul Department of Public Works

2024 Citywide Sewer Cleaning and Televising

PROJECT:	24-0003	CAD LOCATION:
DRAWER:	XXXX	Z:\sewers\projects\2024\Sewer Cleaning And Televising\2024 Citywide Sewer Cleaning And Televising\Arcade (Hwy 61)\AREA MAP.dwg
DWG NO:	XXXX	DRAWN ON: 5/21/2024
SHEET NO. 02 OF 155		SHEETS

Arcade Area Maps