


Jackson St. - Sanitary Area Map

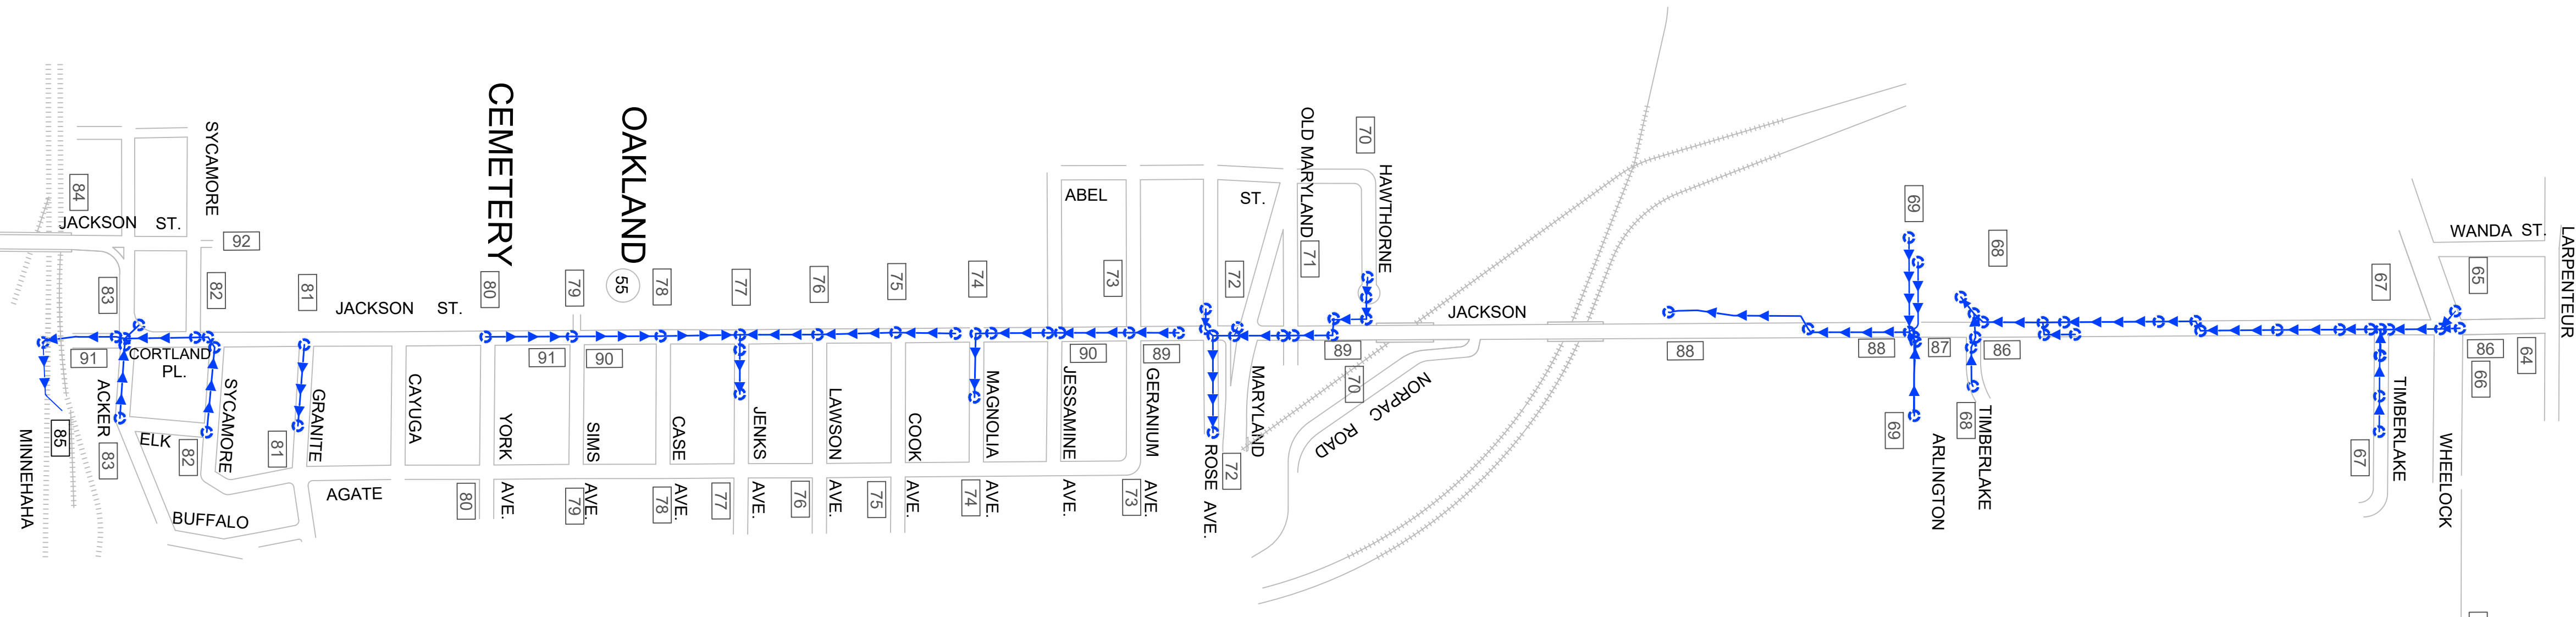

Jackson St. - Storm Area Map



DESIGNED	JK	REVISIONS
DRAWN	JK	
APPROVED	GCD	

PROJECT	24-0003	CAD LOCATION
DRAWER	XXXX	Z:\sewers\projects\2024\Sewer Cleaning And Televising\2024 Citywide Sewer Cleaning And Televising\Snelling\Jackson\Jackson Area Map.dwg
DWG NO.	XXXX	DRAWN ON: 5/21/2024 SHEET NO. 03 OF 155 SHEETS