



Snelling Ave - Sanitary Area Map

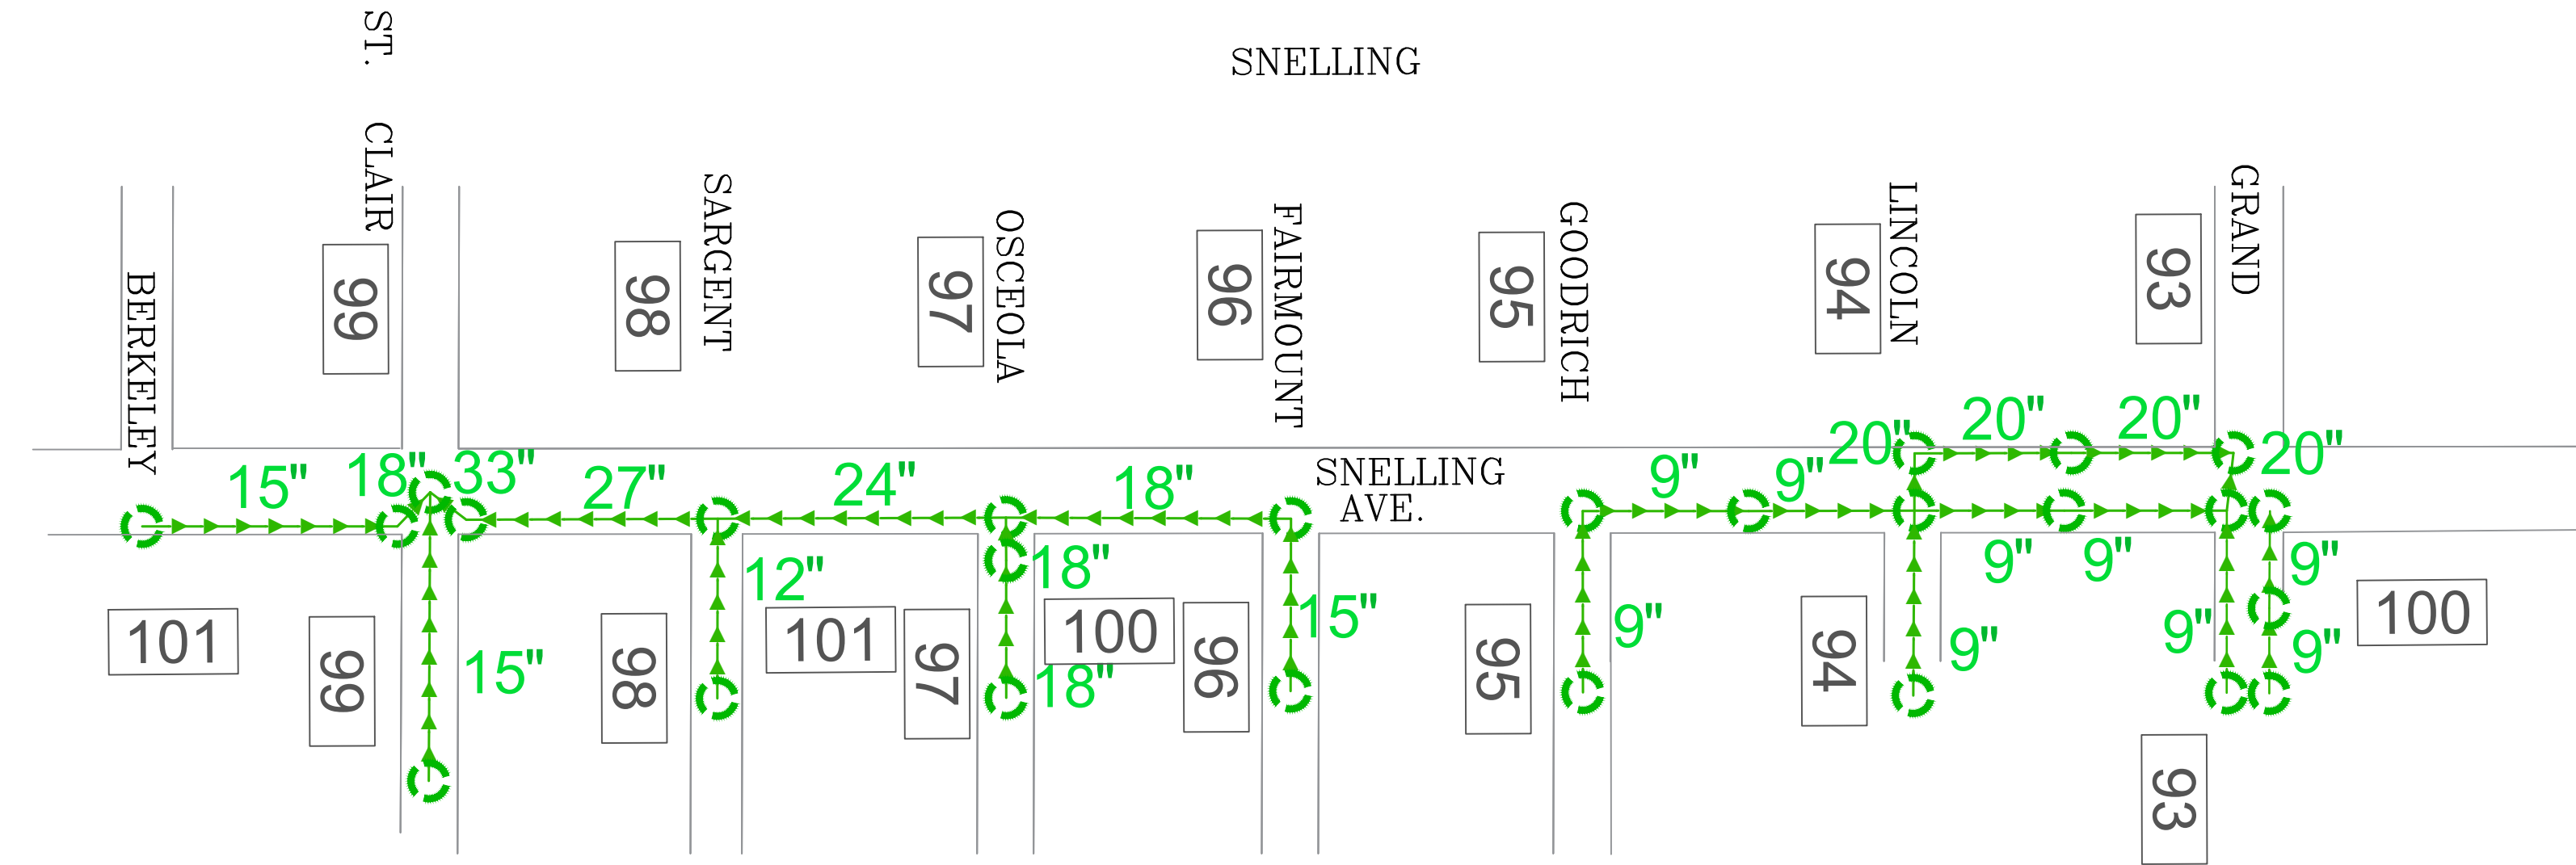

Snelling Ave - Storm Area Map

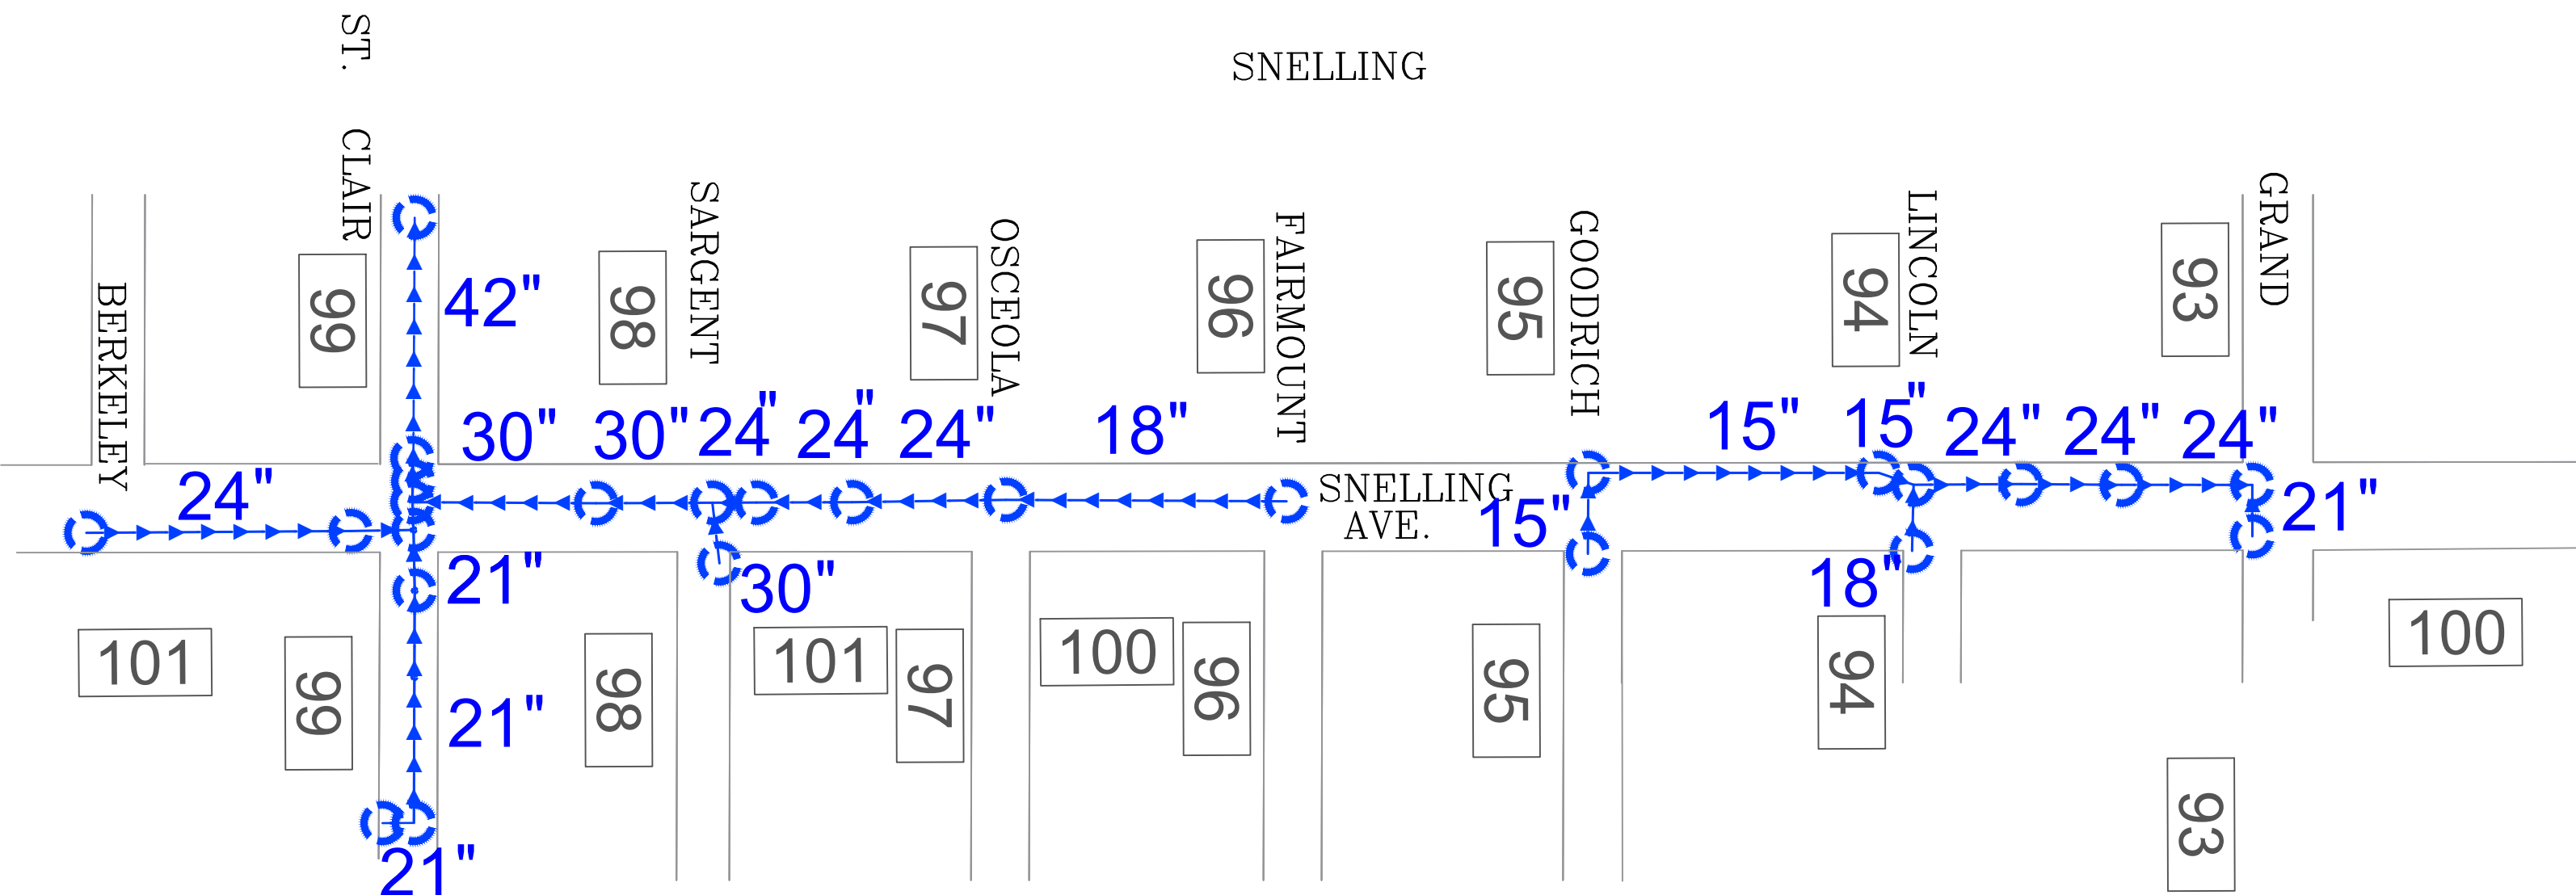

Snelling Area Maps	DESIGNED	JK	REVISIONS	
	DRAWN	JK		
	APPROVED	GCD		

Prepared by THE SEWER DESIGN DIVISION for the City of St. Paul Department of Public Works
2024 Citywide Sewer Cleaning and Televising

PROJECT:	24-0003	CAD LOCATION:	
DRAWER:	XXXX	Z:\sewers\projects\2024\Sewer Cleaning And Televising\2024 Citywide Sewer Cleaning And Televising\Snelling-Jackson\Snelling Area Map.dwg	
DWG NO.:	XXXX	DRAWN ON: 5/21/2024	SHEET NO. 04 OF 155 SHEETS

Snelling Area Maps