



Wheellock Grotto - Sanitary Area Map

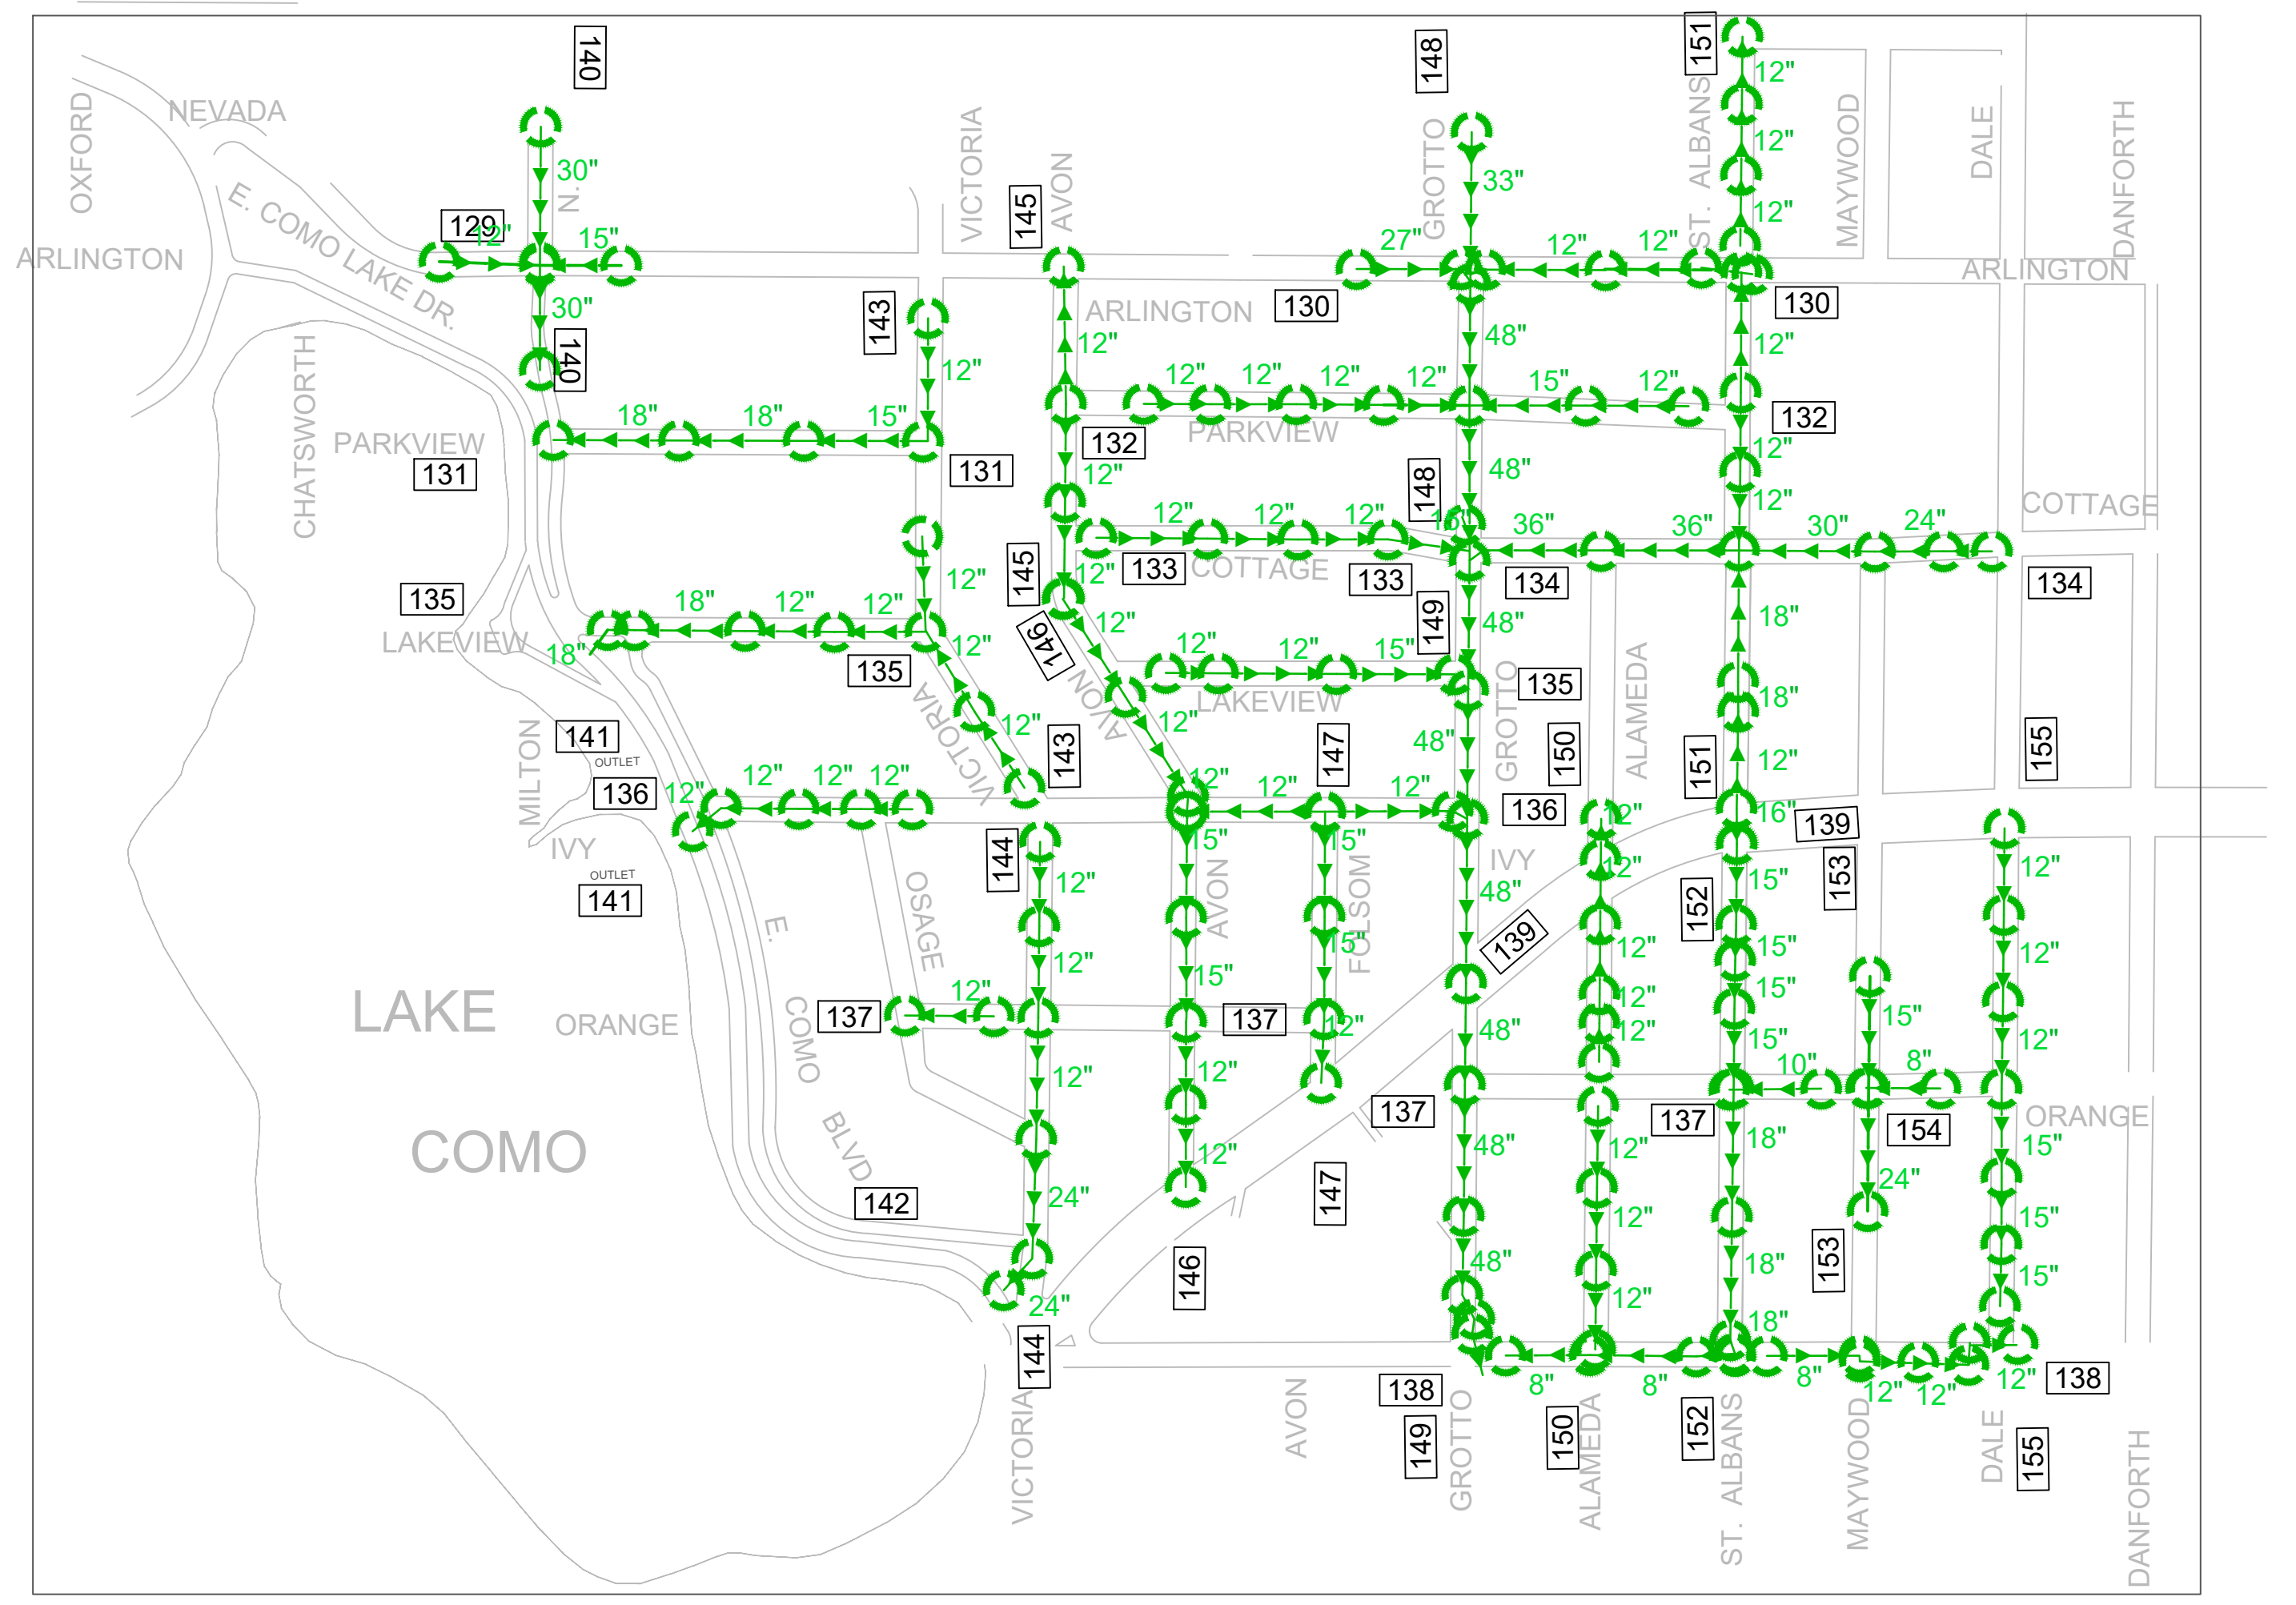

Wheellock Grotto - Storm Area Map

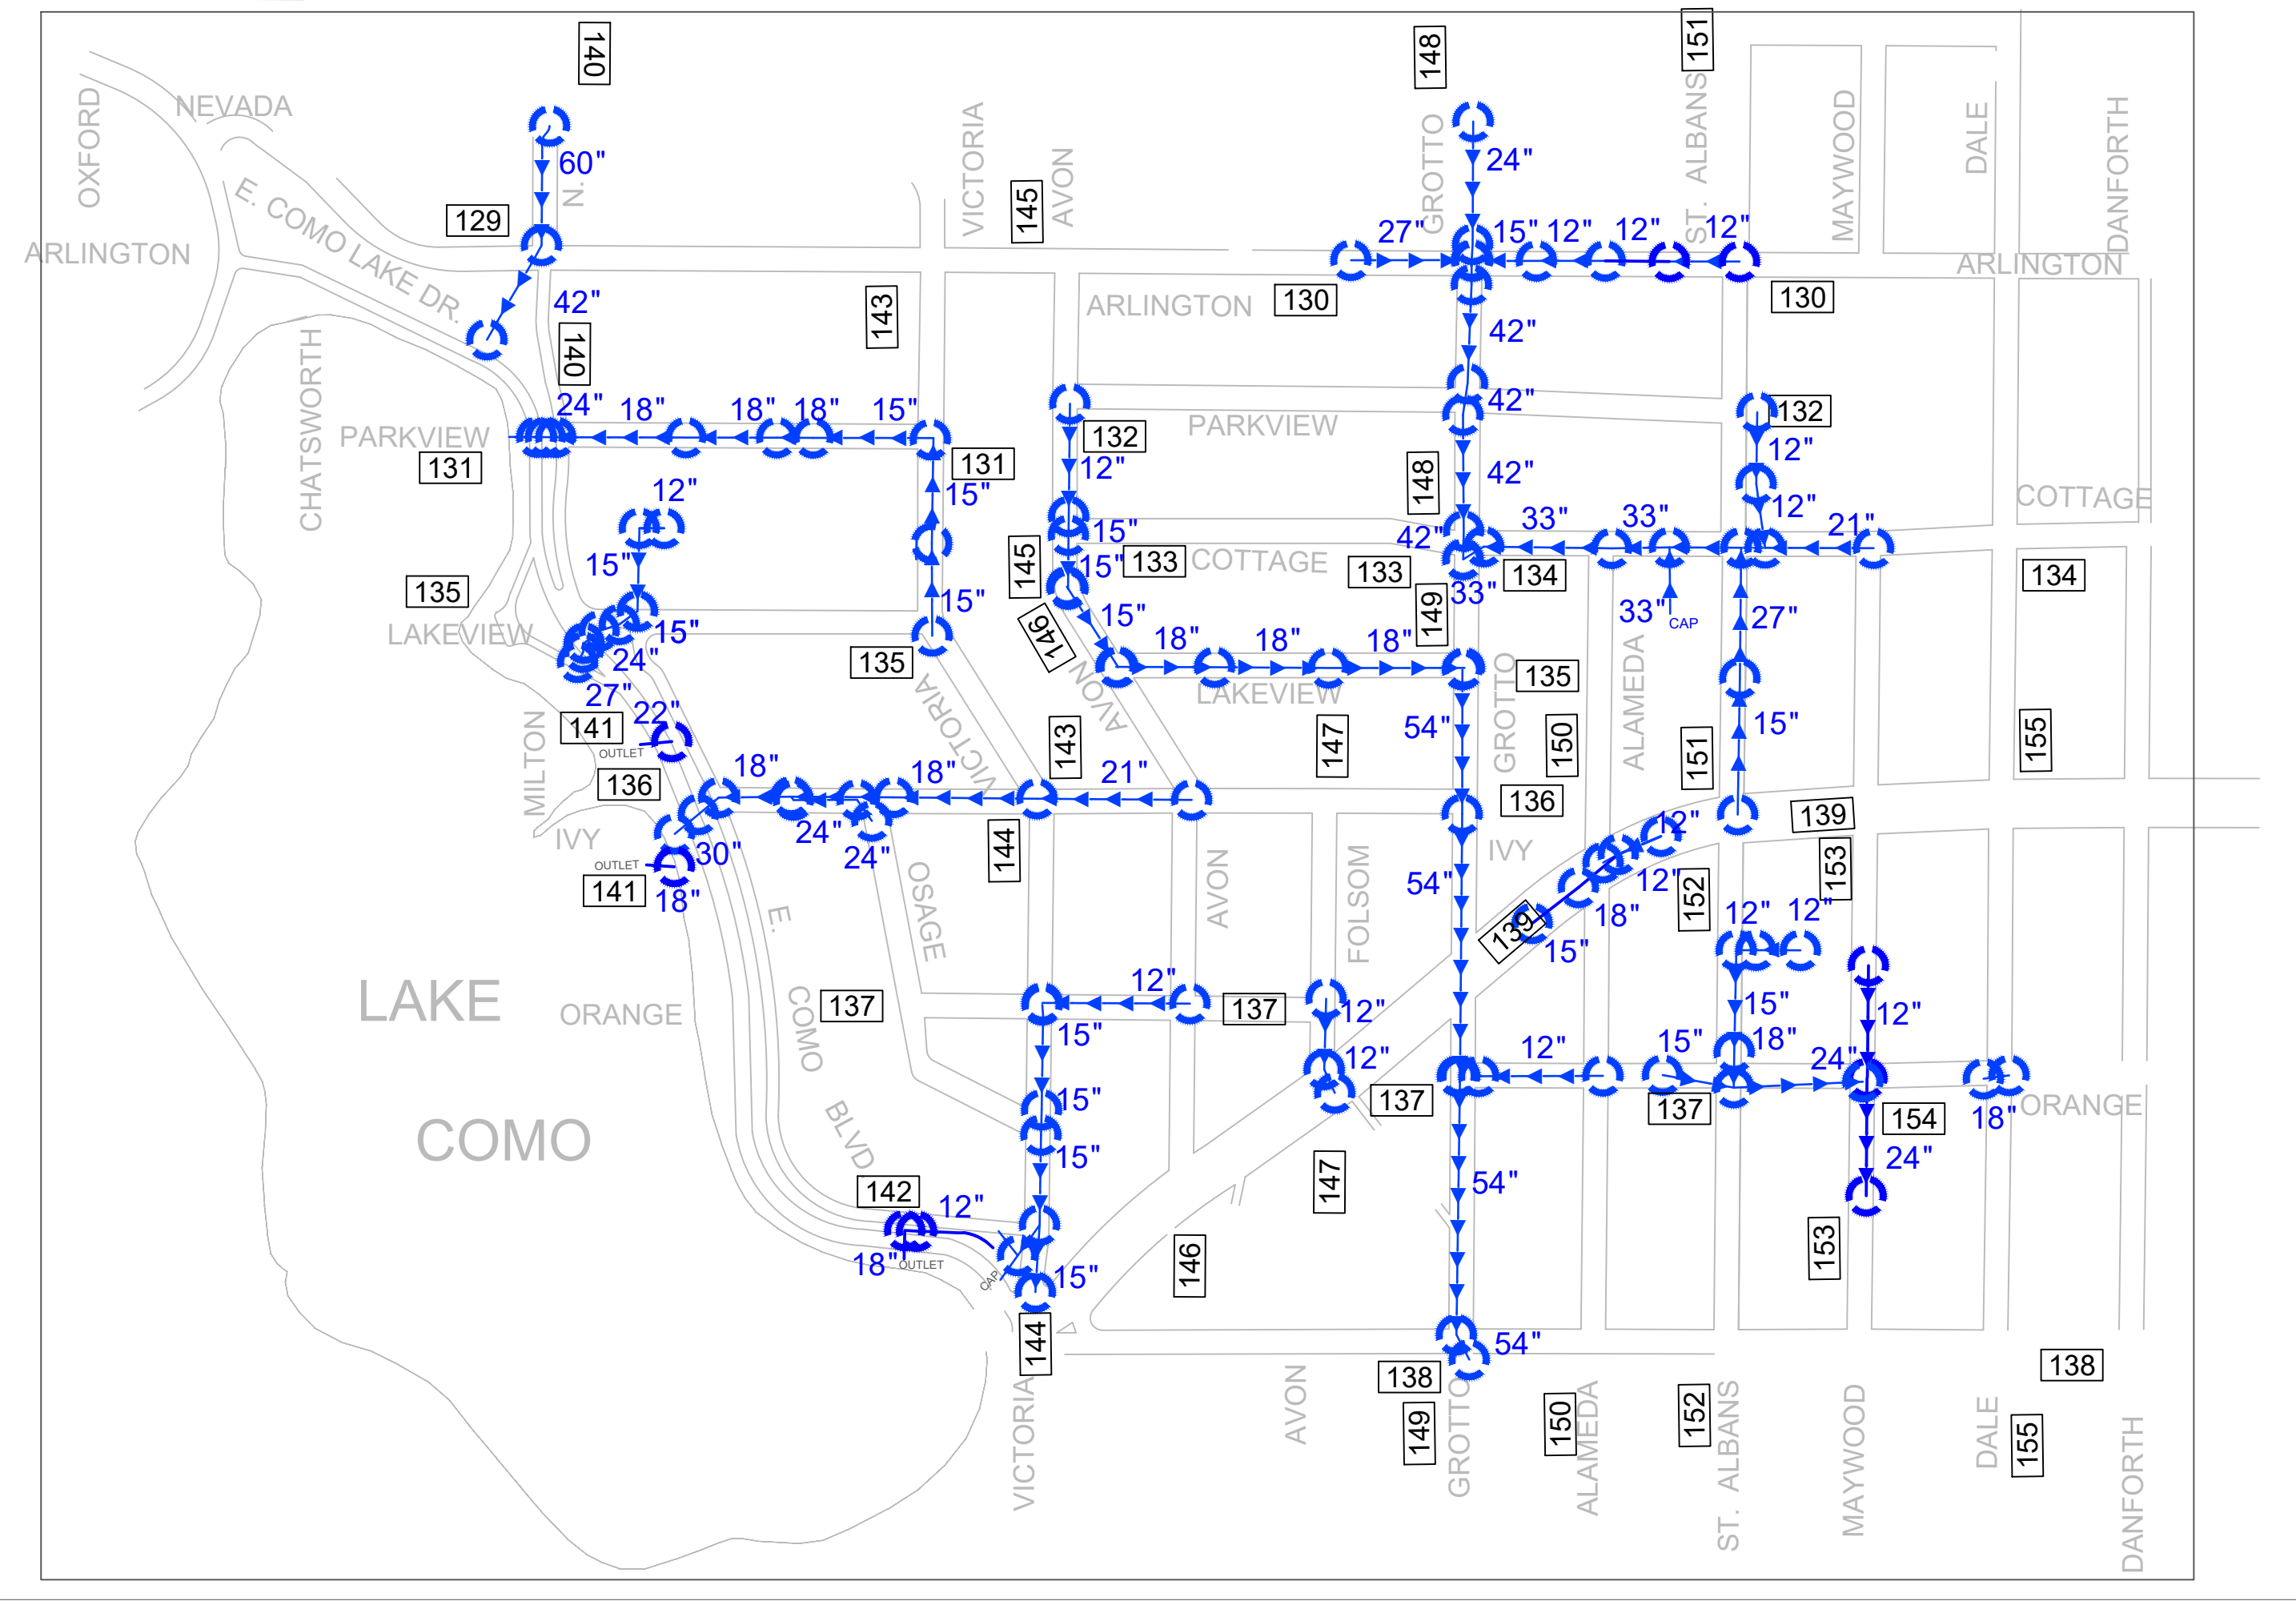

Wheellock Grotto Area Maps	DESIGNED	KMB	REVISIONS
	DRAWN	KMB	
	APPROVED	GCD	

Prepared by THE SEWER DESIGN DIVISION for the City of St. Paul Department of Public Works
2024 Citywide Sewer Cleaning and Televising

PROJECT:	24-0003	CAD LOCATION:
DRAWER:	XXXX	Z:\sewers\projects\2024\Sewer Cleaning And Televising\2024 Citywide Sewer Cleaning And Televising\Wheellock Grotto\AREA MAP.dwg
DWG NO.:	XXXX	DRAWN ON: 5/21/2024
		SHEET NO. 06 OF 155 SHEETS

Wheellock Grotto Area Maps