
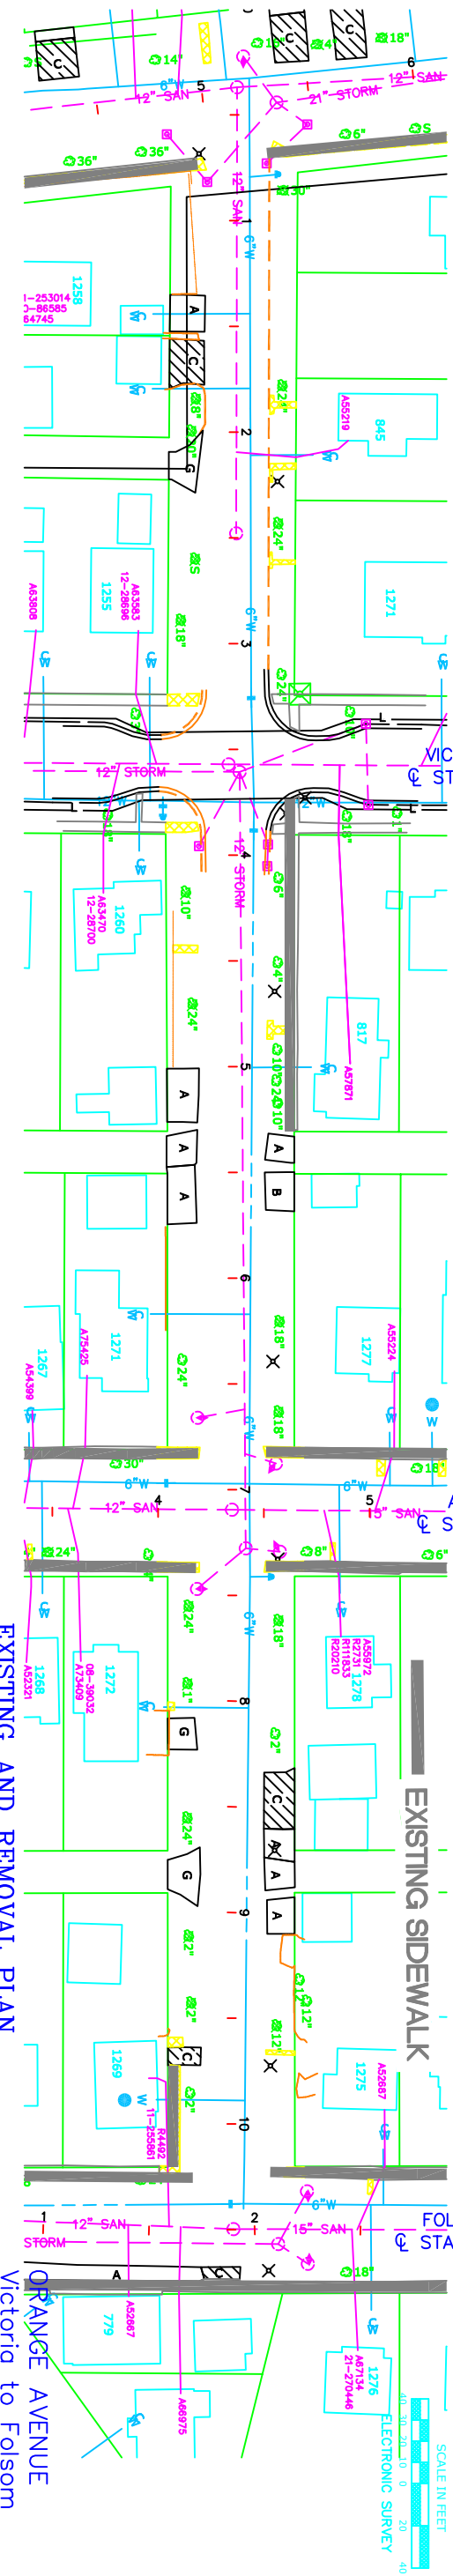


CONSTRUCTION PLAN

**SIGNIFICANT GRADE CHALLENGES AND ENCROACHMENTS ON THE SOUTH SIDE OF ORANGE ST. WOULD PUSH PROPOSED SIDEWALK CLOSER TO OR DIRECTLY BEHIND THE CURB LEAVING REDUCED OR NO BOULEVARD FOR SNOW STORAGE OR FUTURE TREE PLANTING. SOME EXISTING SIDEWALK ON THE NORTH SIDE OF STREET.  
 ● RECOMMEND FILLING IN SIDEWALK GAPS ON NORTH SIDE ONLY.**

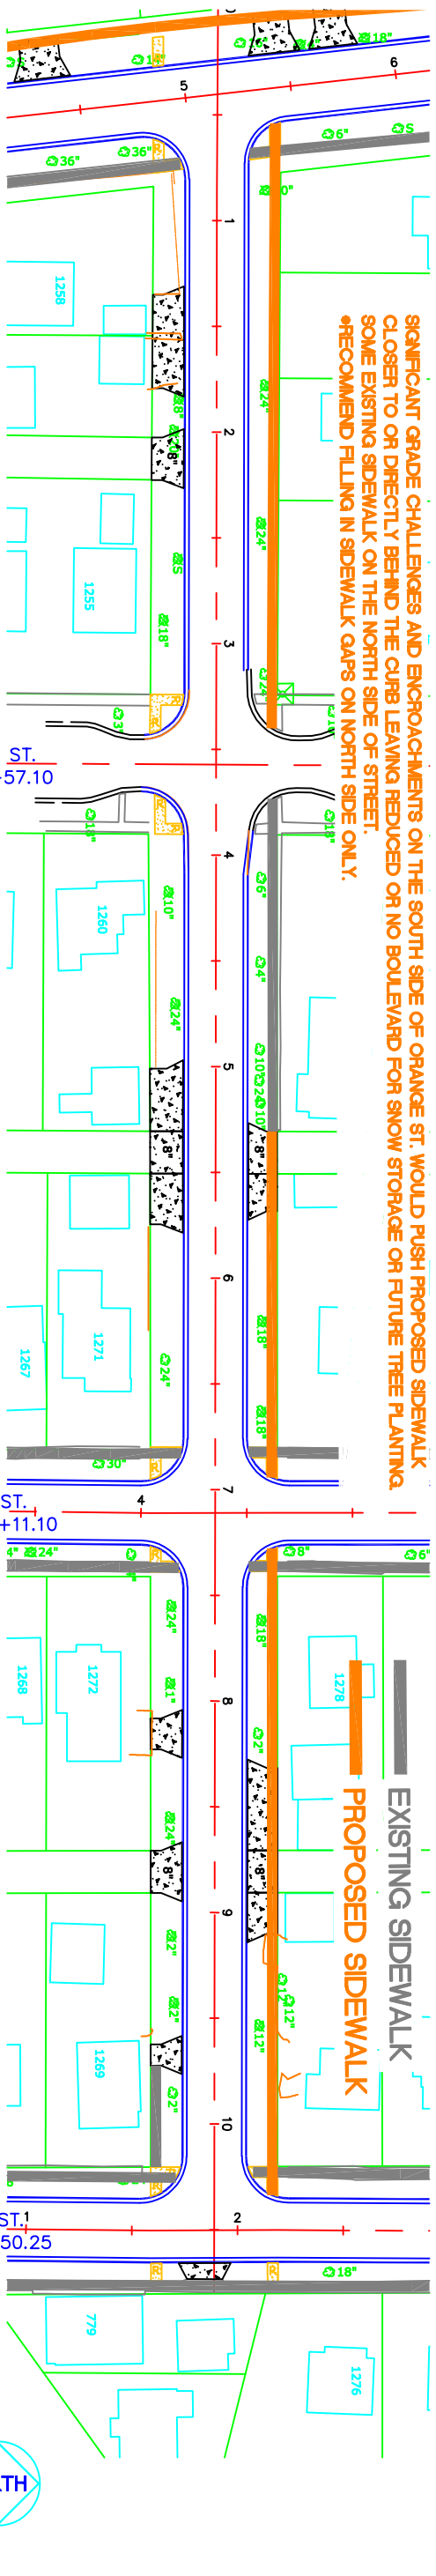

EXISTING AND REMOVAL PLAN

ORANGE AVENUE  
 Victoria to Folsom

DESIGNED BY CBH  
 DRAWN BY CBH  
 APPROVED BY BRM

I HEREBY CERTIFY THAT THIS PLAN WAS PREPARED BY ME OR UNDER MY DIRECT SUPERVISION AND THAT I AM A DULY LICENSED PROFESSIONAL ENGINEER UNDER THE LAWS OF THE STATE OF MINNESOTA

Signature: \_\_\_\_\_  
 BARBARA R. MUNDAY  
 Lic. No. 43099

PREPARED BY STREET ENGINEERING DIVISION FOR THE CITY OF ST. PAUL, DEPARTMENT OF PUBLIC WORKS

**WHEELLOCK-GROTTO PHASE 1**

PROJECT: 25-P-8186  
 DRAWER: 12  
 DATE: 2/6/2025

STATE AID PROJECT NUMBER:  
 CAD NAME: PROJECTS/CURRENT/WHEELLOCK GROTTO/DWG  
 DATE: 2/6/2025

DWG. NO. 1658 SHEET NO. 26 OF XX SHEETS

