



DESIGNED  
DRAWN  
APPROVED

CBH  
CBH  
BRM



I HEREBY CERTIFY THAT THIS PLAN WAS PREPARED BY ME OR UNDER MY DIRECT SUPERVISION AND THAT I AM A DULY LICENSED PROFESSIONAL ENGINEER UNDER THE LAWS OF THE STATE OF MINNESOTA

Date: X/XX/XXXX  
Lic. No. 43099

PREPARED BY  
STREET ENGINEERING DIVISION  
FOR THE CITY OF ST. PAUL, DEPARTMENT OF PUBLIC WORKS

PROJECT: 25-P-8186  
DRAWER: 12  
DWG. NO. 1658


STATE AID PROJECT NUMBER:  
CAD NAME: PROJECTS/CURRENT/WHEELLOCK GROTTO/DWG  
DATE: 2/6/2025  
SHEET NO. 28 OF XX SHEETS

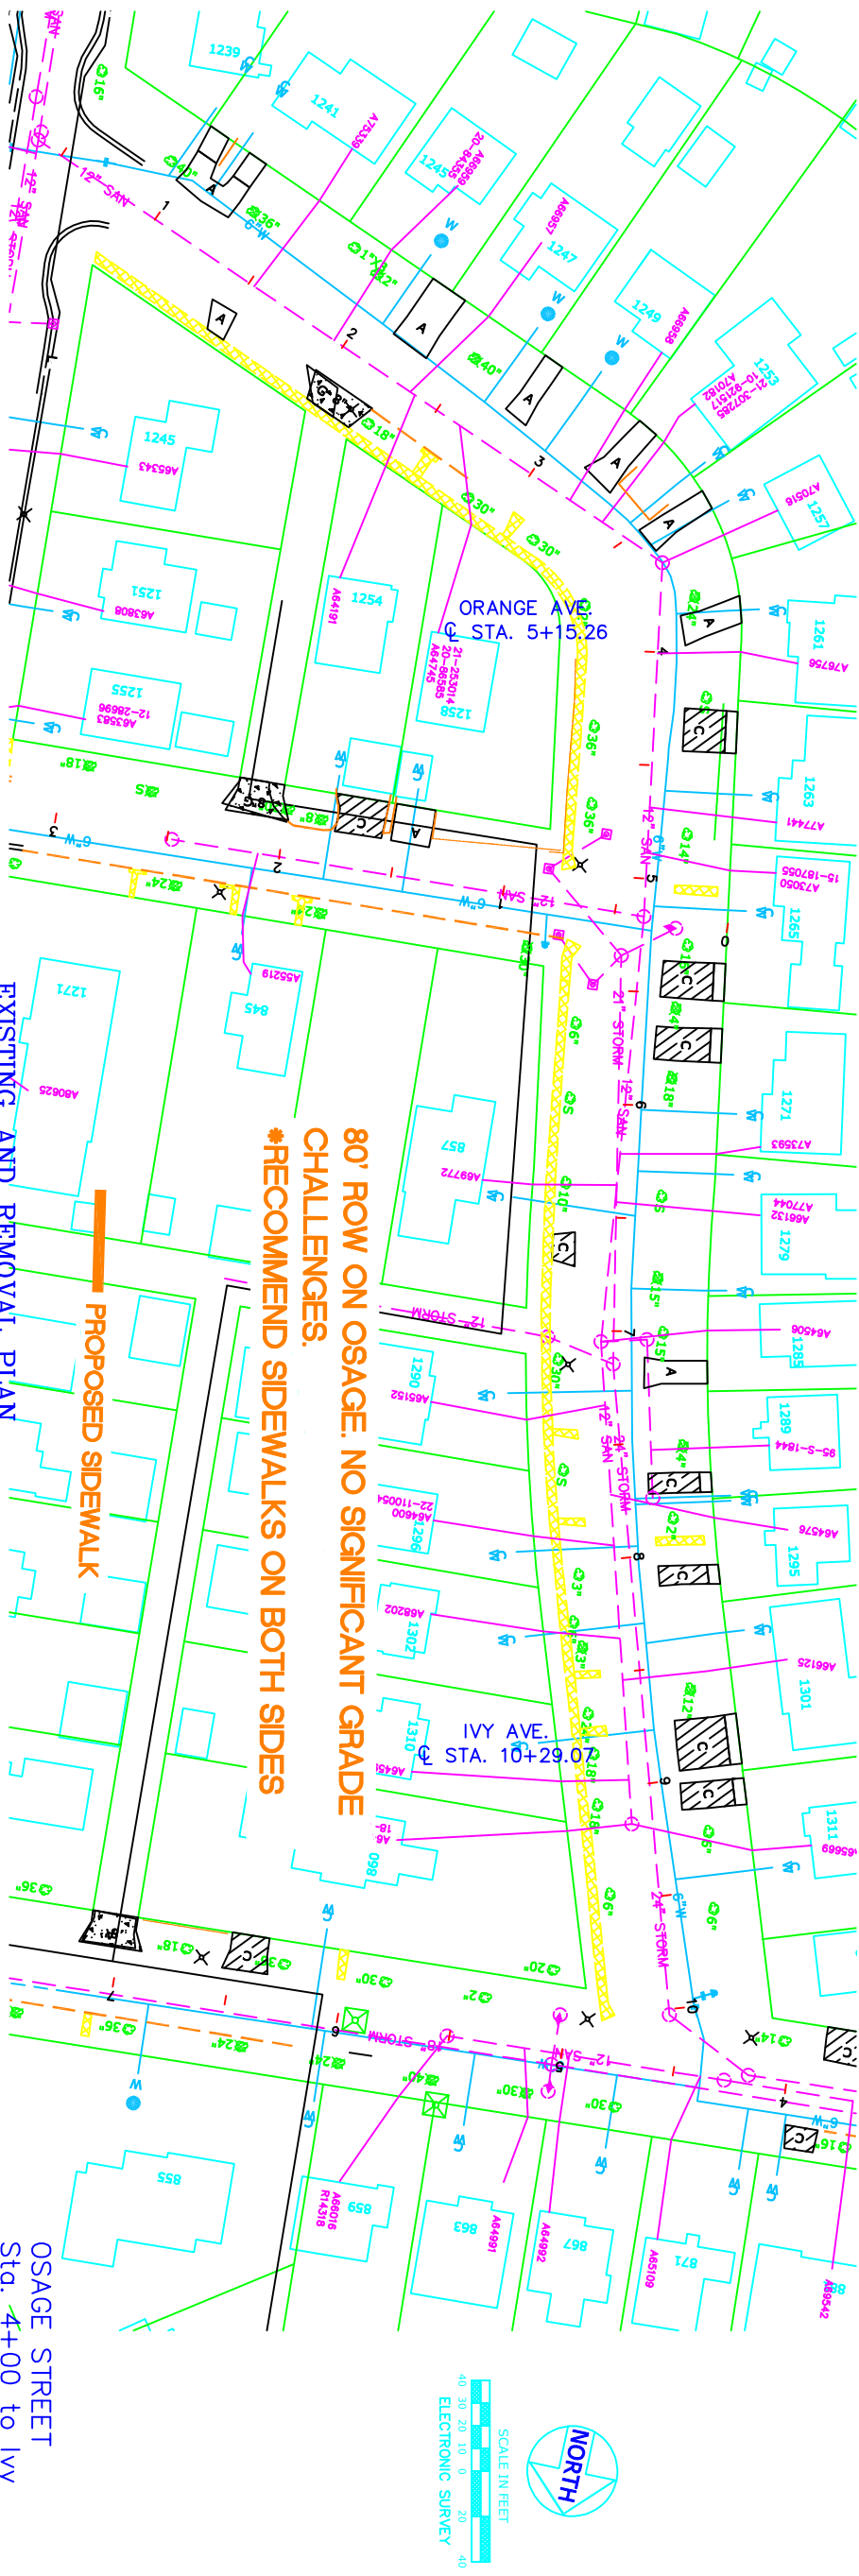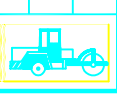

**80' ROW ON OSAGE. NO SIGNIFICANT GRADE CHALLENGES.**  
**\*RECOMMEND SIDEWALKS ON BOTH SIDES**

**PROPOSED SIDEWALK**

**EXISTING AND REMOVAL PLAN**

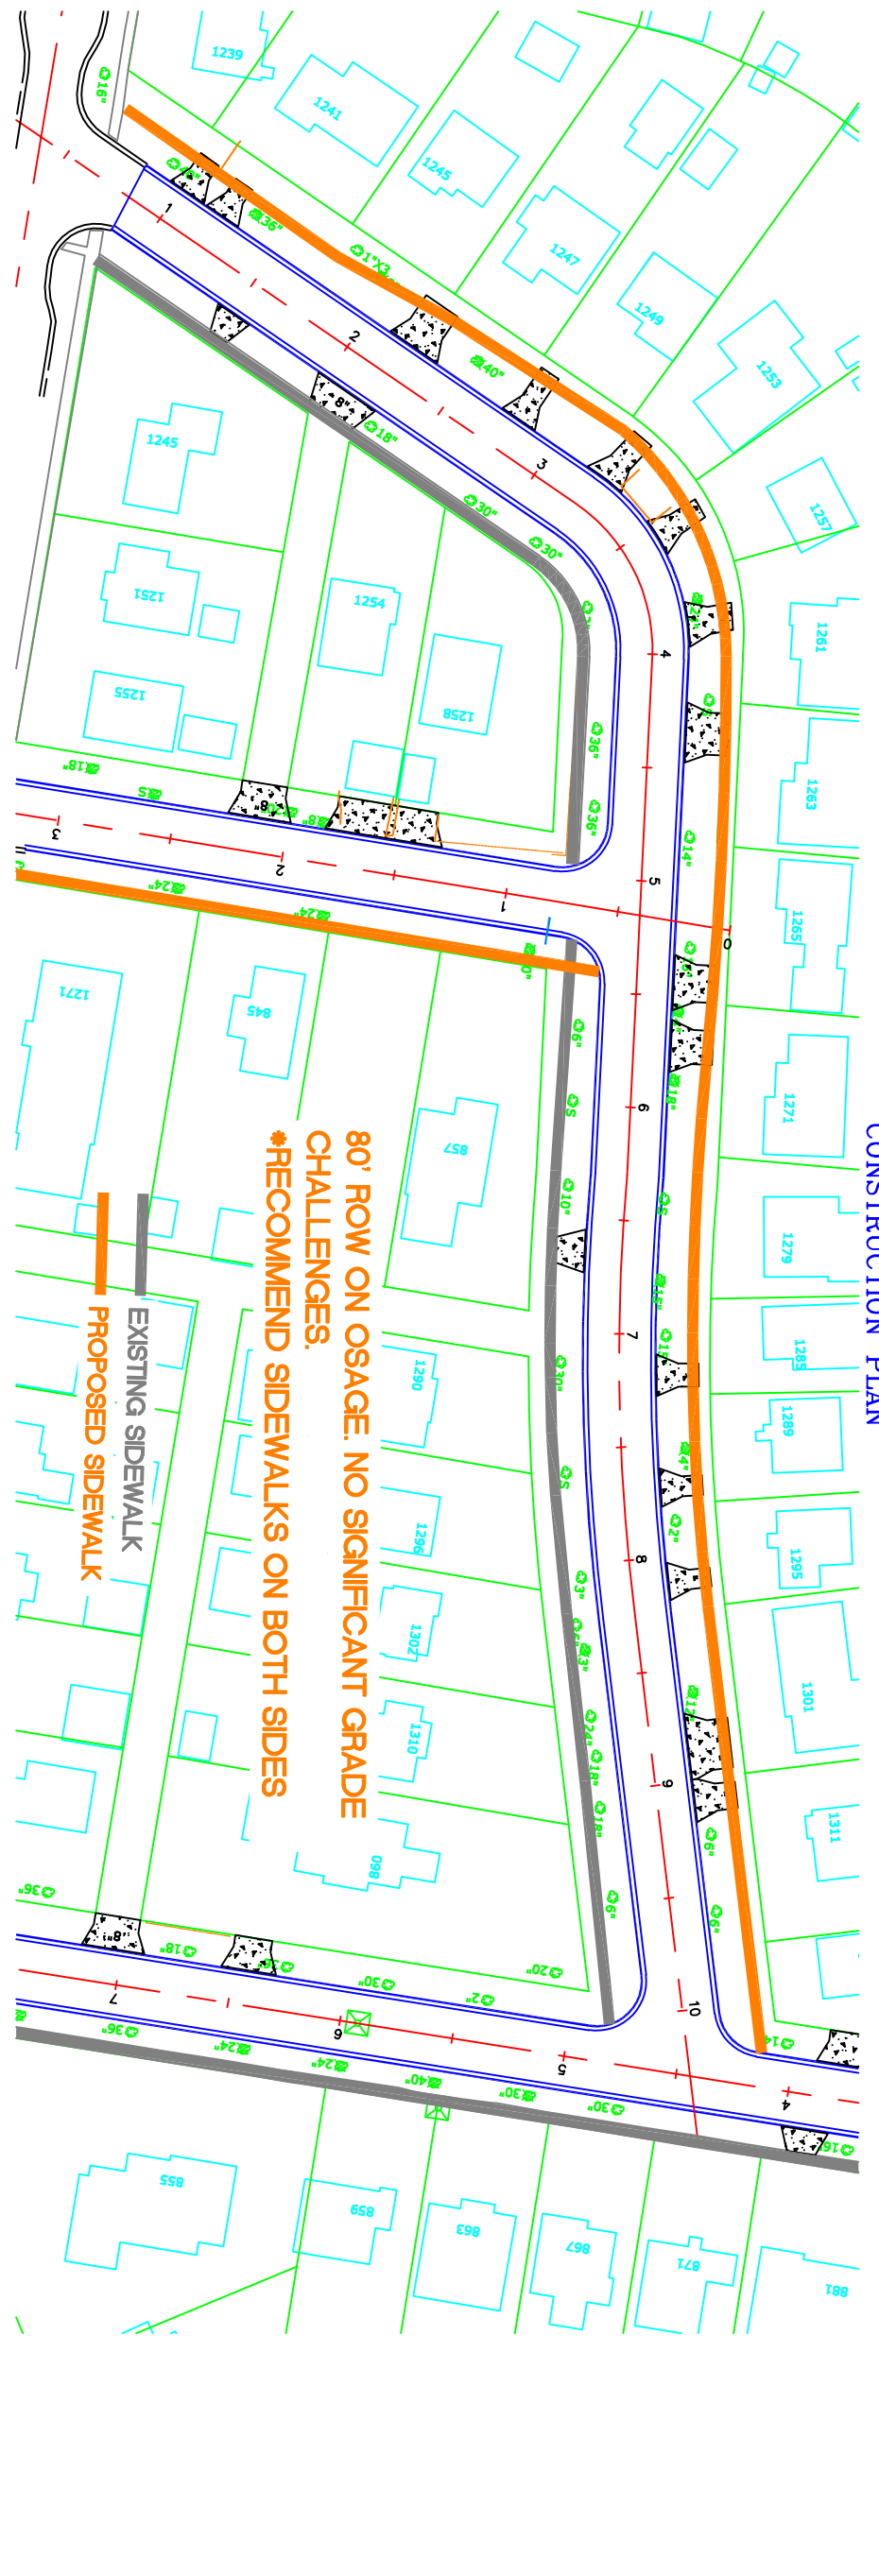

**80' ROW ON OSAGE. NO SIGNIFICANT GRADE CHALLENGES.**  
**\*RECOMMEND SIDEWALKS ON BOTH SIDES**

**EXISTING SIDEWALK**

**CONSTRUCTION PLAN**