


RESIDENTIAL PIPE CONNECTION ABANDONMENT – PARTIALLY LINED TUNNEL, STD PLATE 2701

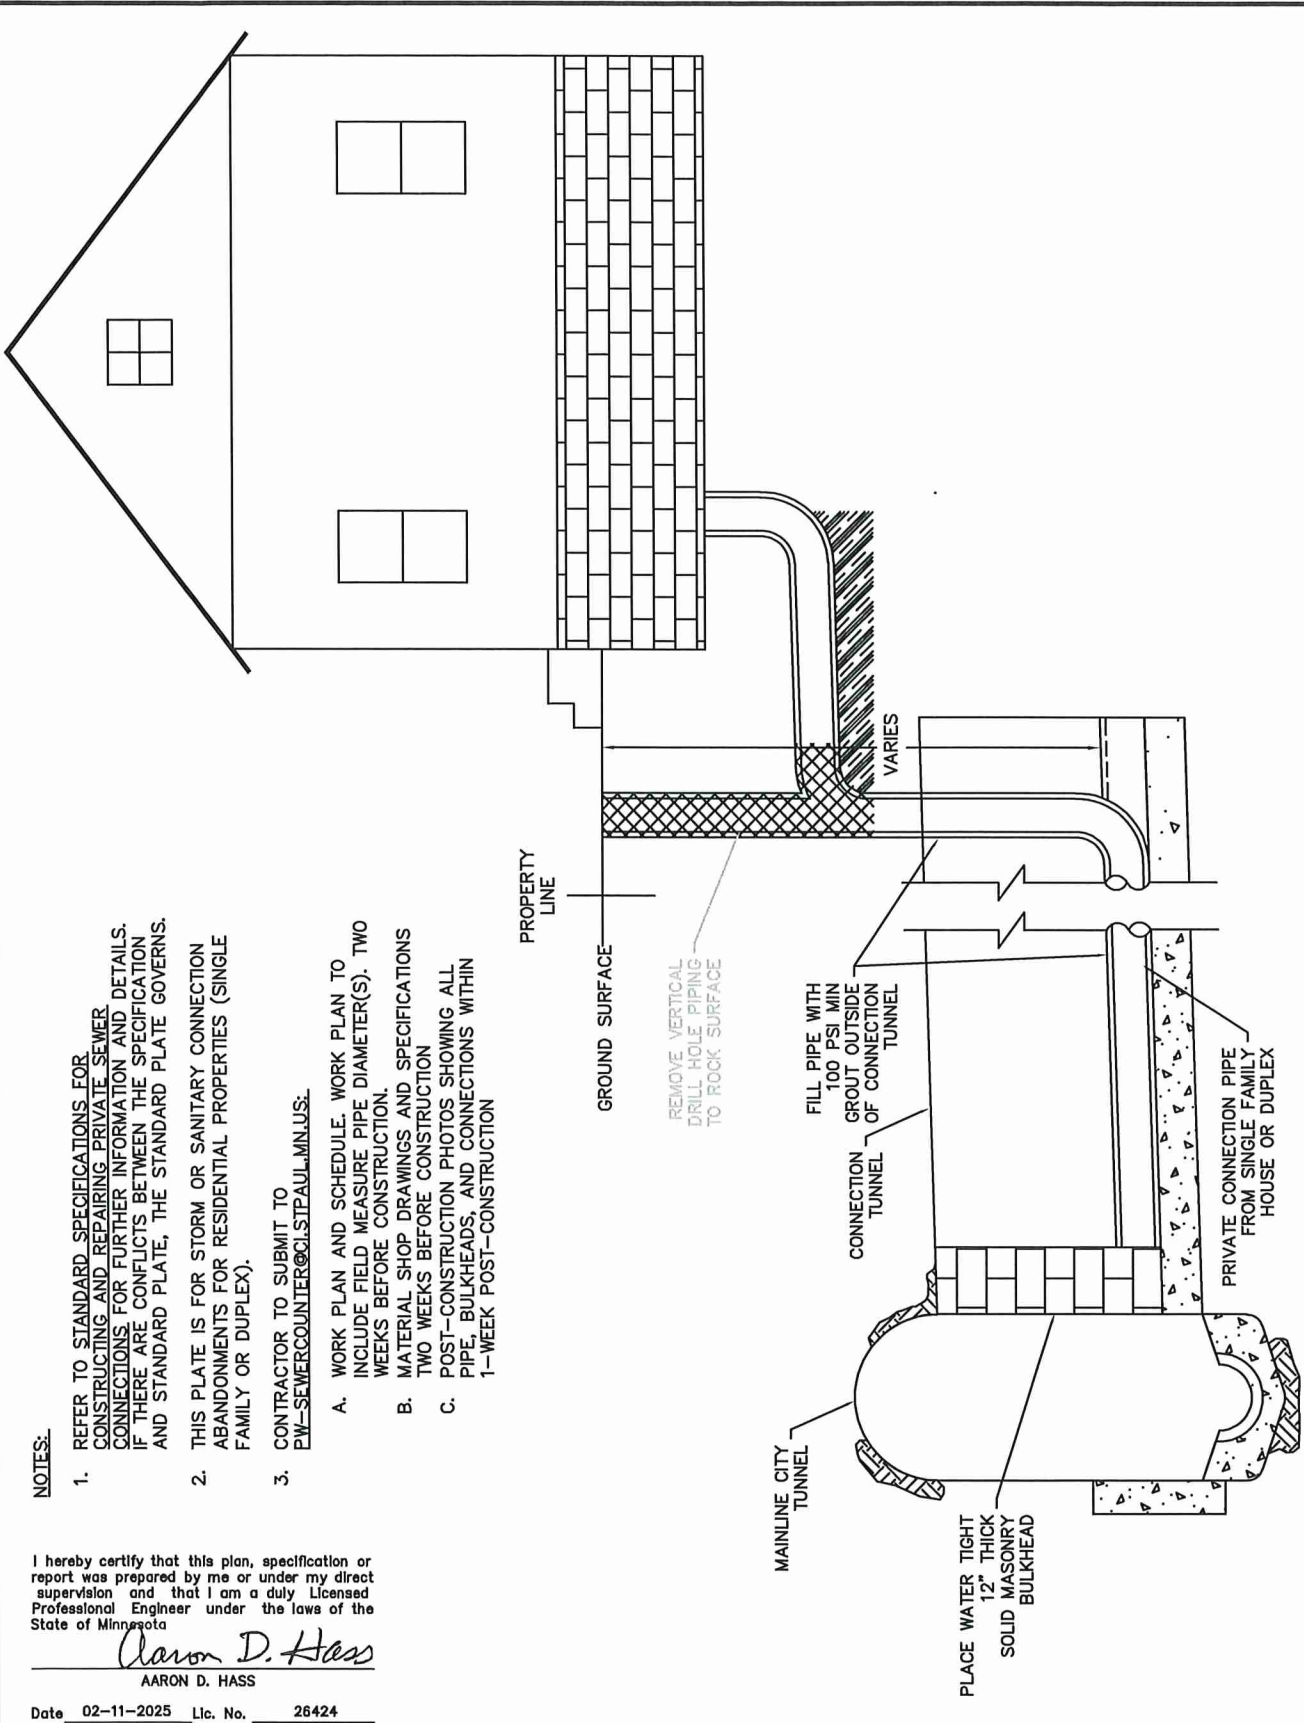

NOTES:

1. REFER TO STANDARD SPECIFICATIONS FOR CONSTRUCTING AND REPAIRING PRIVATE SEWER CONNECTIONS FOR FURTHER INFORMATION AND DETAILS. IF THERE ARE CONFLICTS BETWEEN THE SPECIFICATION AND STANDARD PLATE, THE STANDARD PLATE GOVERNS.
2. THIS PLATE IS FOR STORM OR SANITARY CONNECTION ABANDONMENTS FOR RESIDENTIAL PROPERTIES (SINGLE FAMILY OR DUPLEX).
3. CONTRACTOR TO SUBMIT TO PW-SEWERCOUNTER@CI.STPAUL.MN.US.
 - A. WORK PLAN AND SCHEDULE. WORK PLAN TO INCLUDE FIELD MEASURE PIPE DIAMETER(S). TWO WEEKS BEFORE CONSTRUCTION.
 - B. MATERIAL SHOP DRAWINGS AND SPECIFICATIONS TWO WEEKS BEFORE CONSTRUCTION
 - C. POST-CONSTRUCTION PHOTOS SHOWING ALL PIPE, BULKHEADS, AND CONNECTIONS WITHIN 1-WEEK POST-CONSTRUCTION

I hereby certify that this plan, specification or report was prepared by me or under my direct supervision and that I am a duly Licensed Professional Engineer under the laws of the State of Minnesota

Aaron D. Hass
AARON D. HASS

Date 02-11-2025 Lic. No. 26424

APPROVED _____
Michael 3/21/25
CITY ENGINEER

CITY OF ST. PAUL
DEPARTMENT OF PUBLIC WORKS
RESIDENTIAL PIPE CONNECTION ABANDONMENT
PARTIALLY LINED TUNNEL

Date of Revision
FEB 2025

Standard Plate No.
2701A