



Plato Boulevard - Typ. Section P1

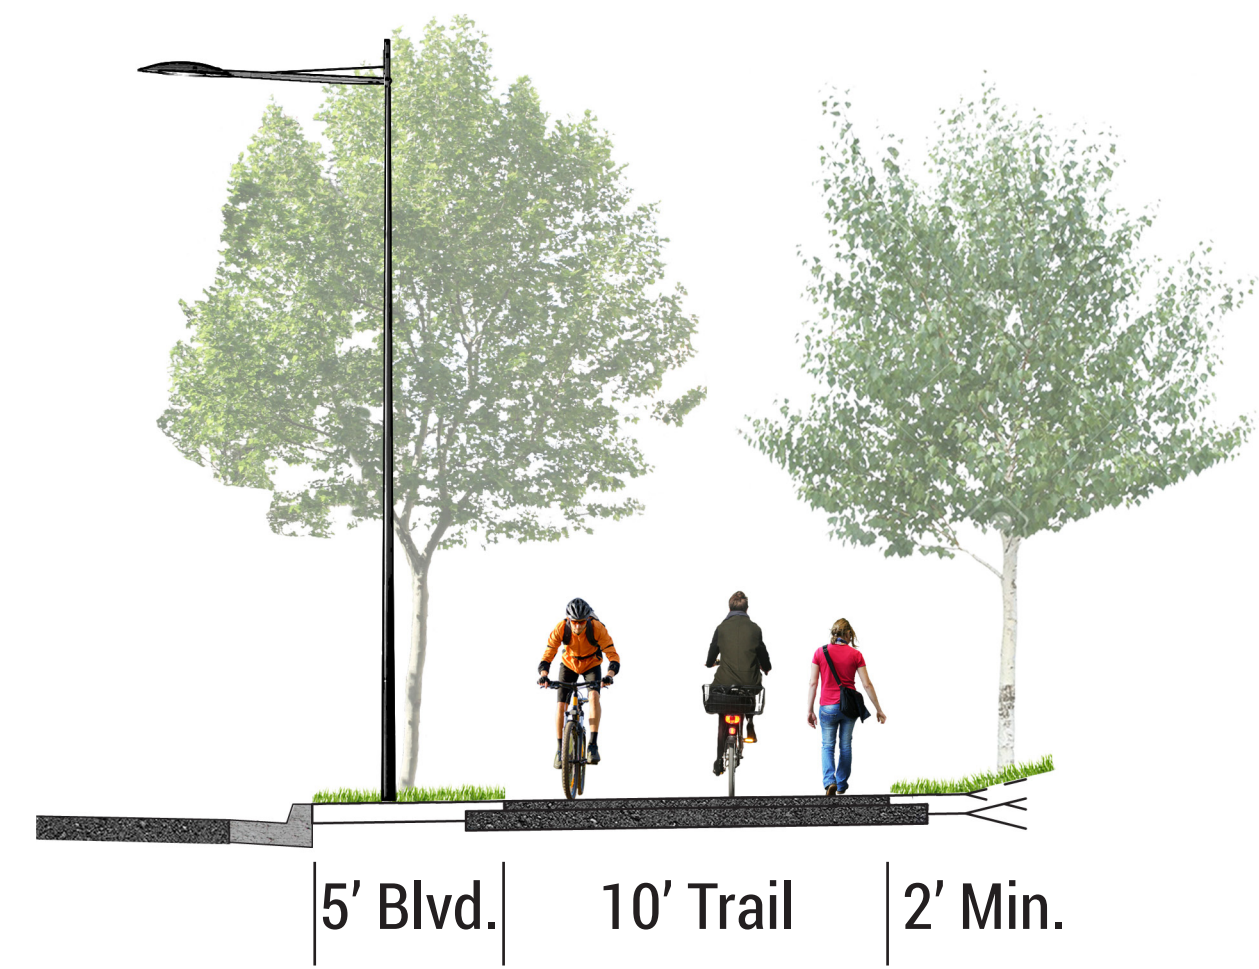


Plato Boulevard - Typ. Section P2



Frontage Road - Typ. Section F1

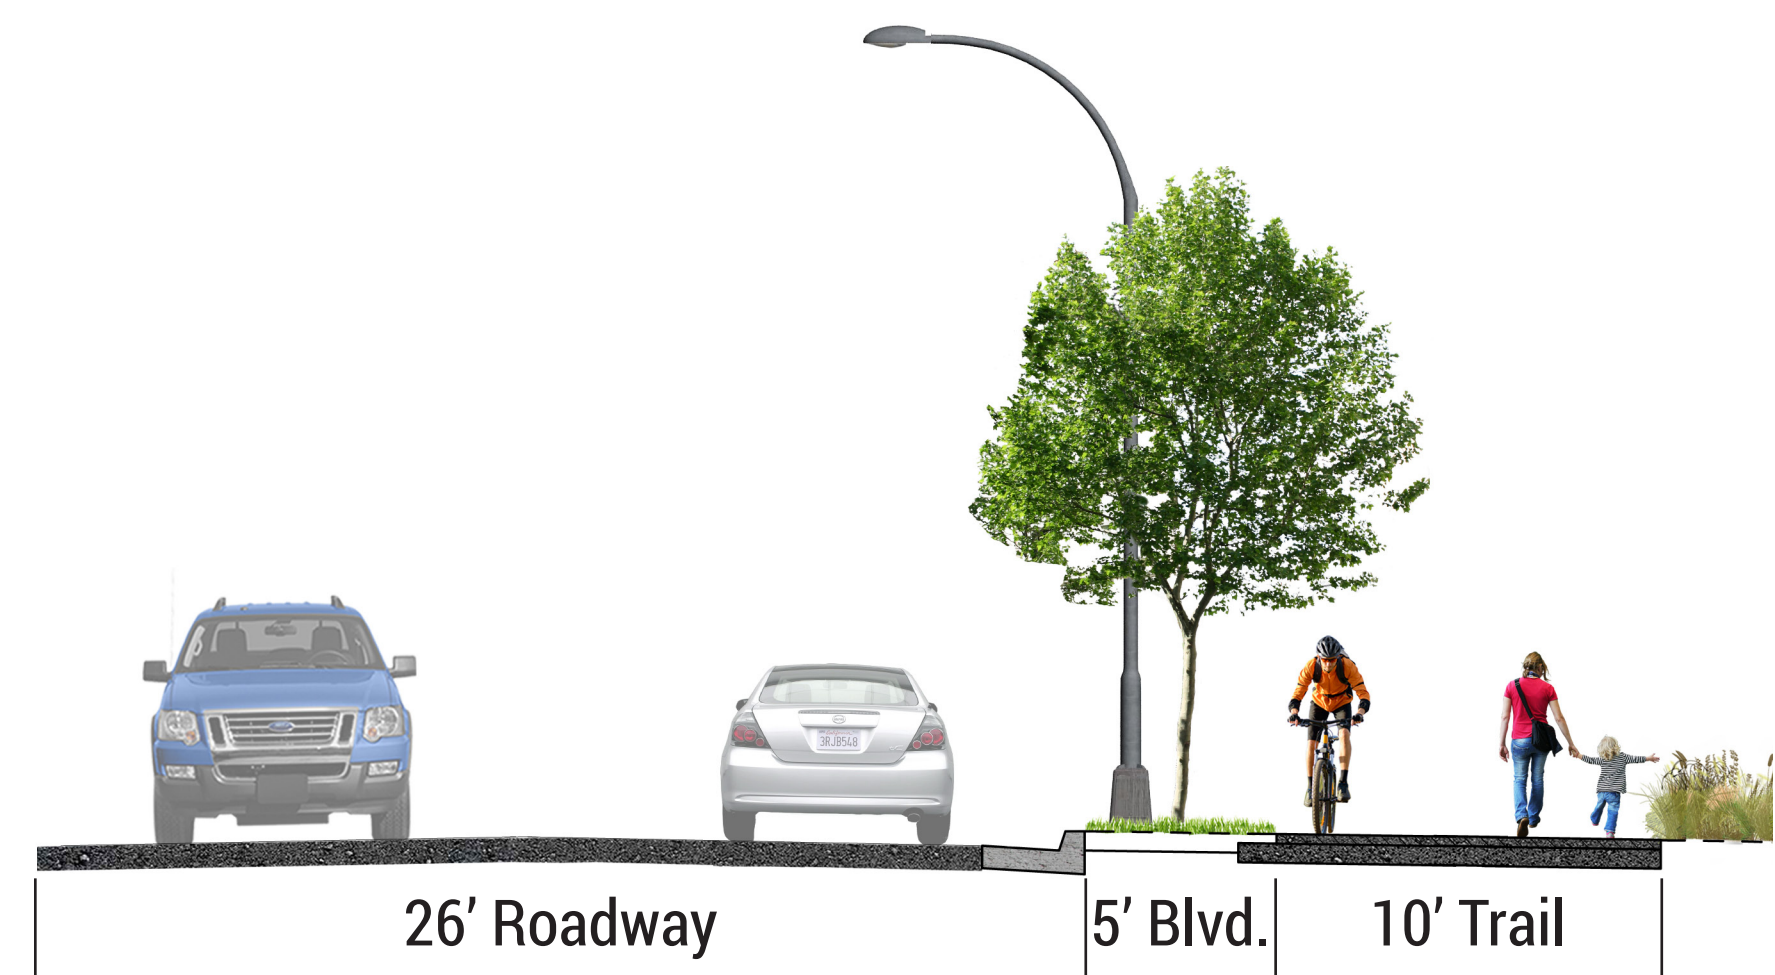

Eaton Street - Typ. Section E1

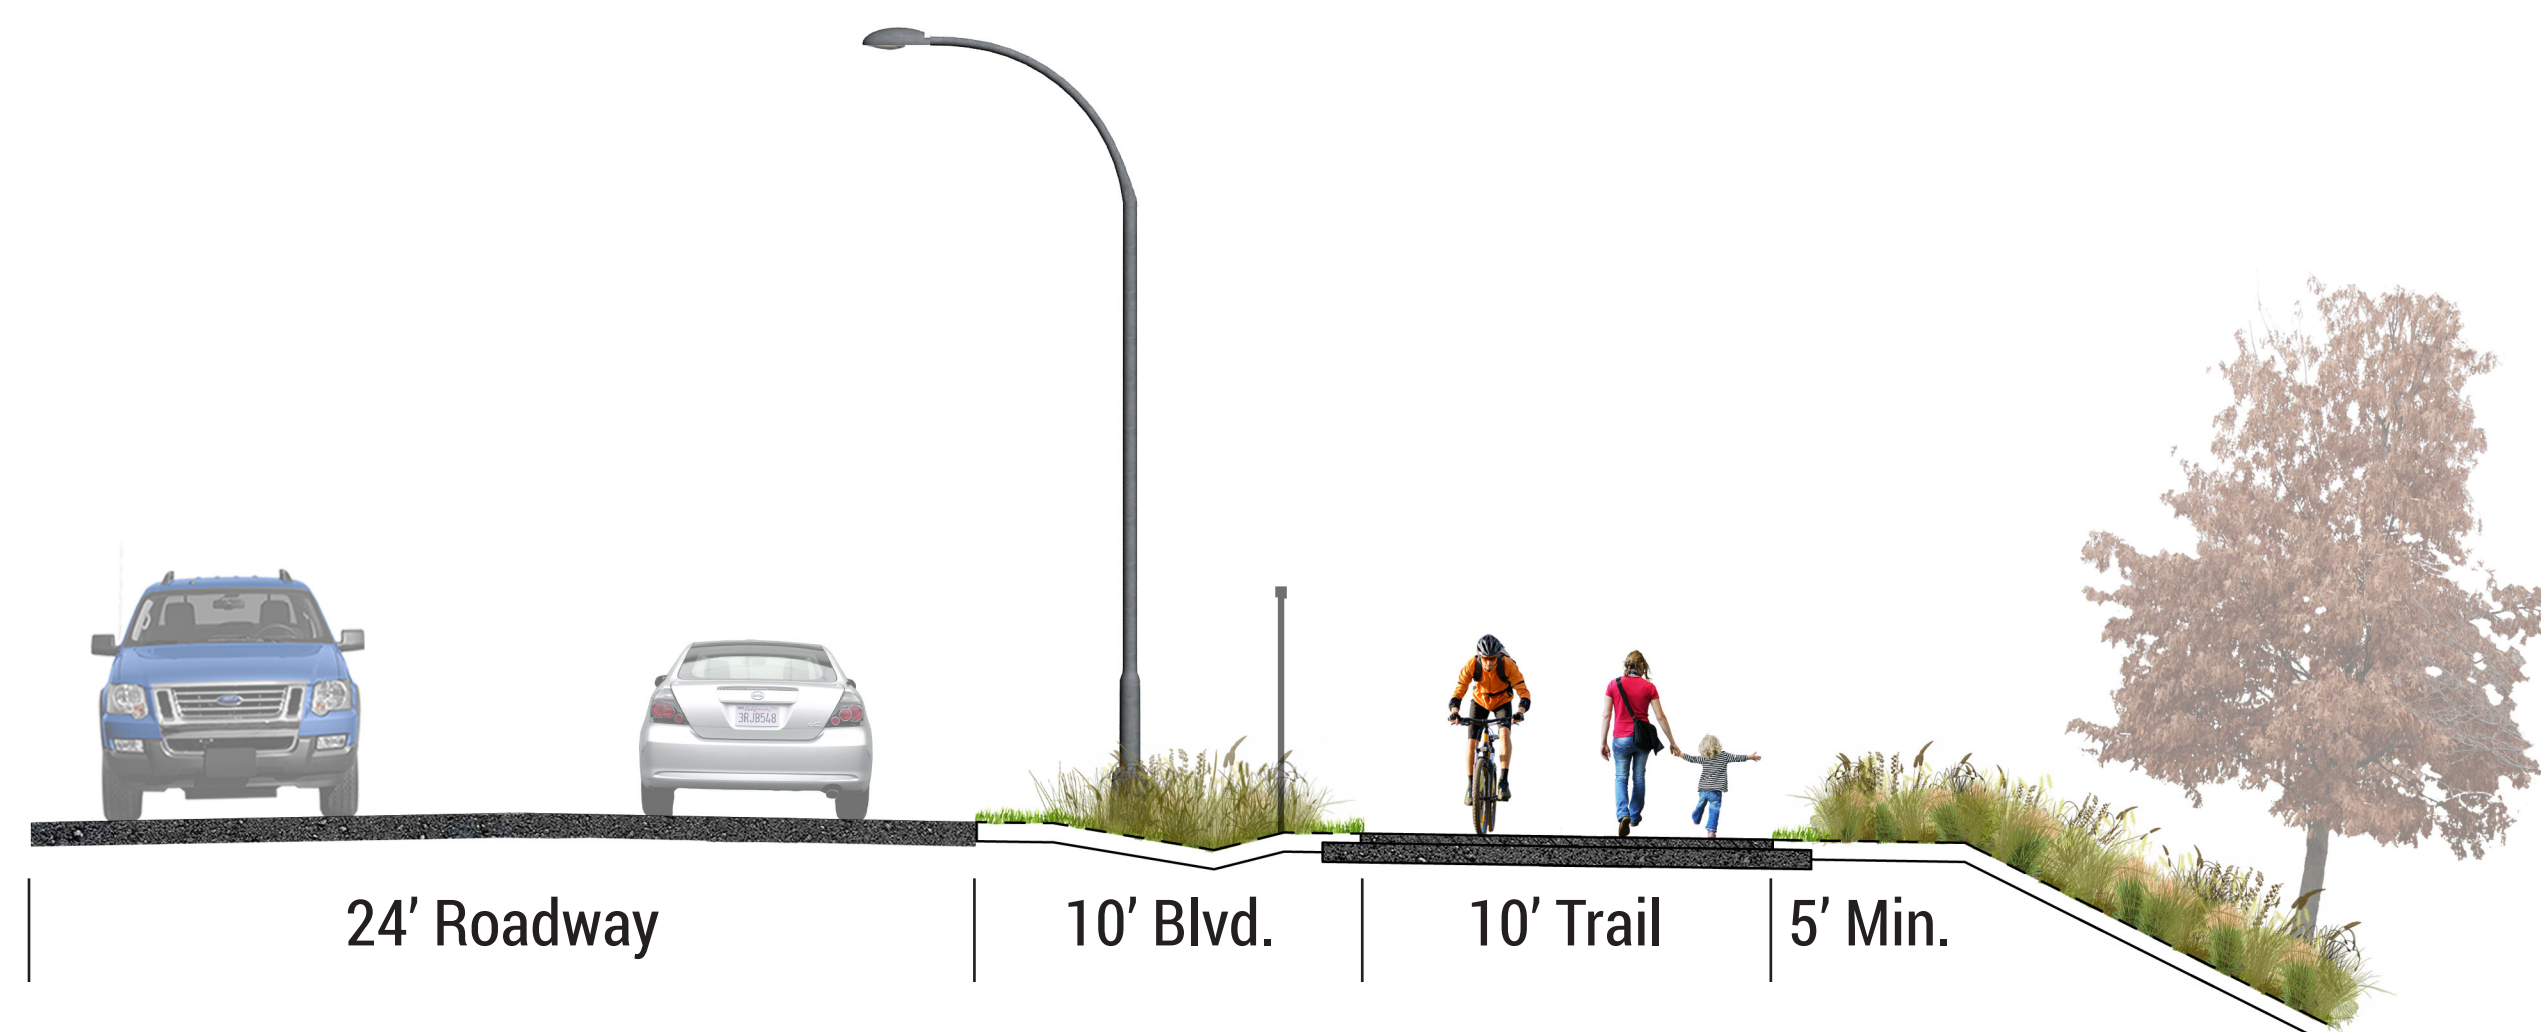


Eaton Street - Typ. Section E2



Wetland Crossing - Typ. Section B1




Barge Channel Road - Typ. Section B2

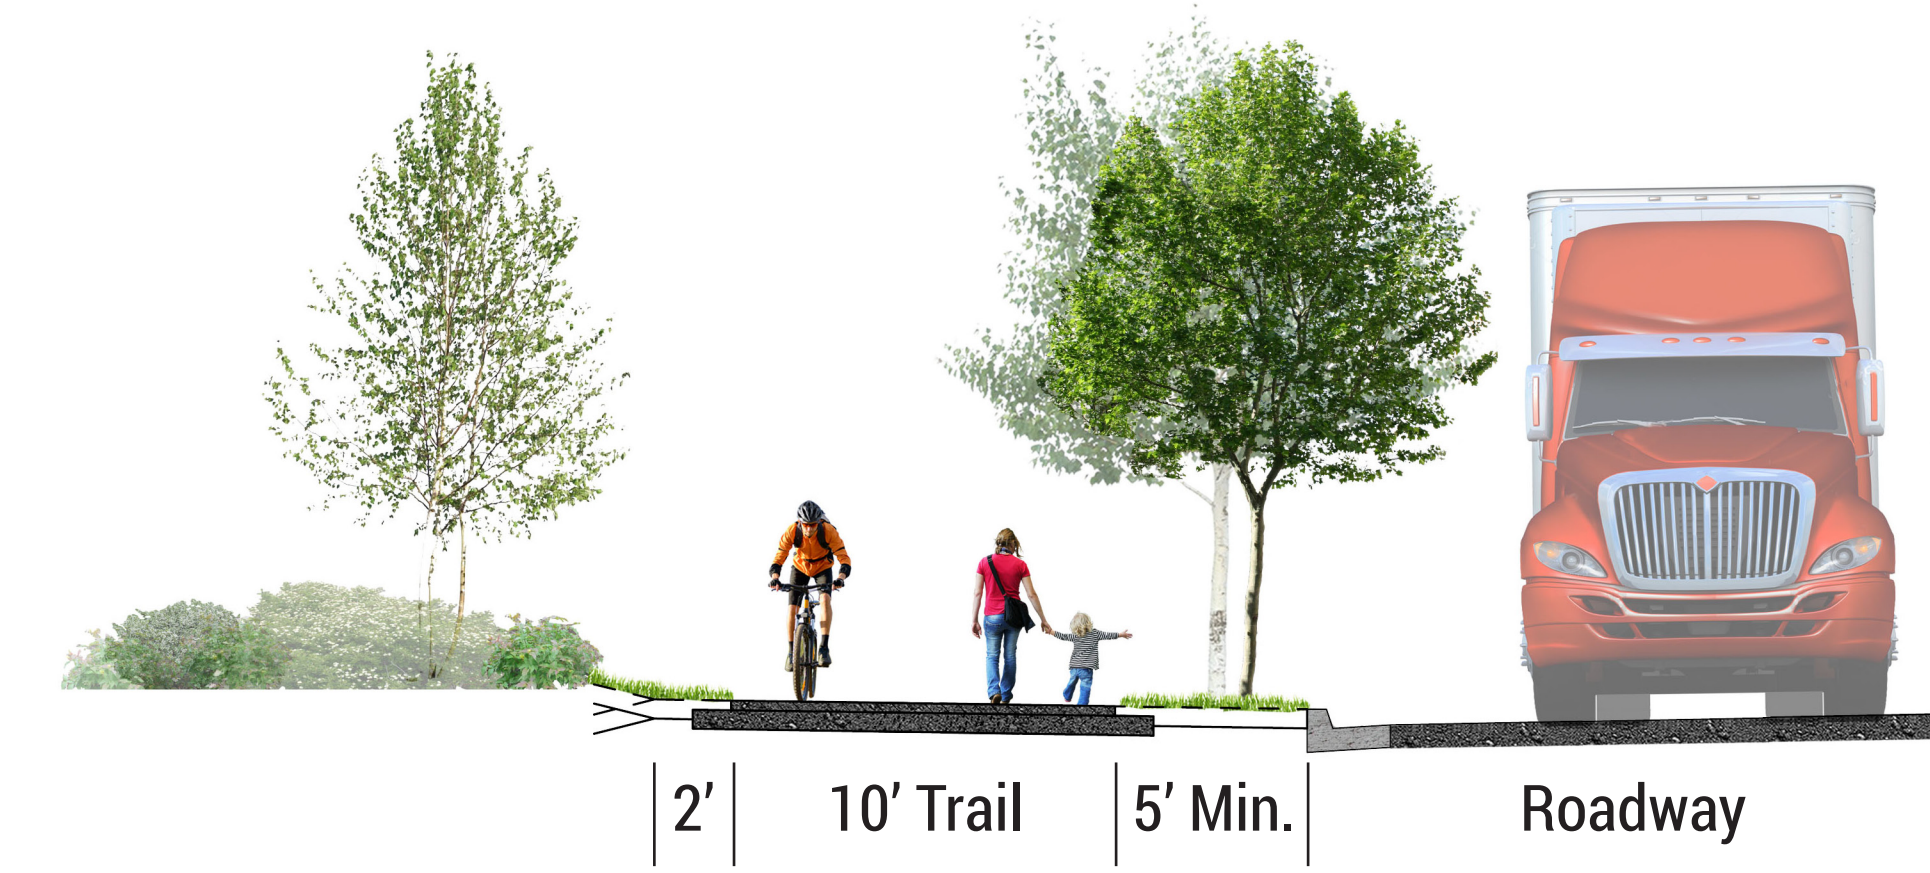


Barge Channel Road - Typ. Section B3



Dakota County / South St. Paul - Typ. Section D1

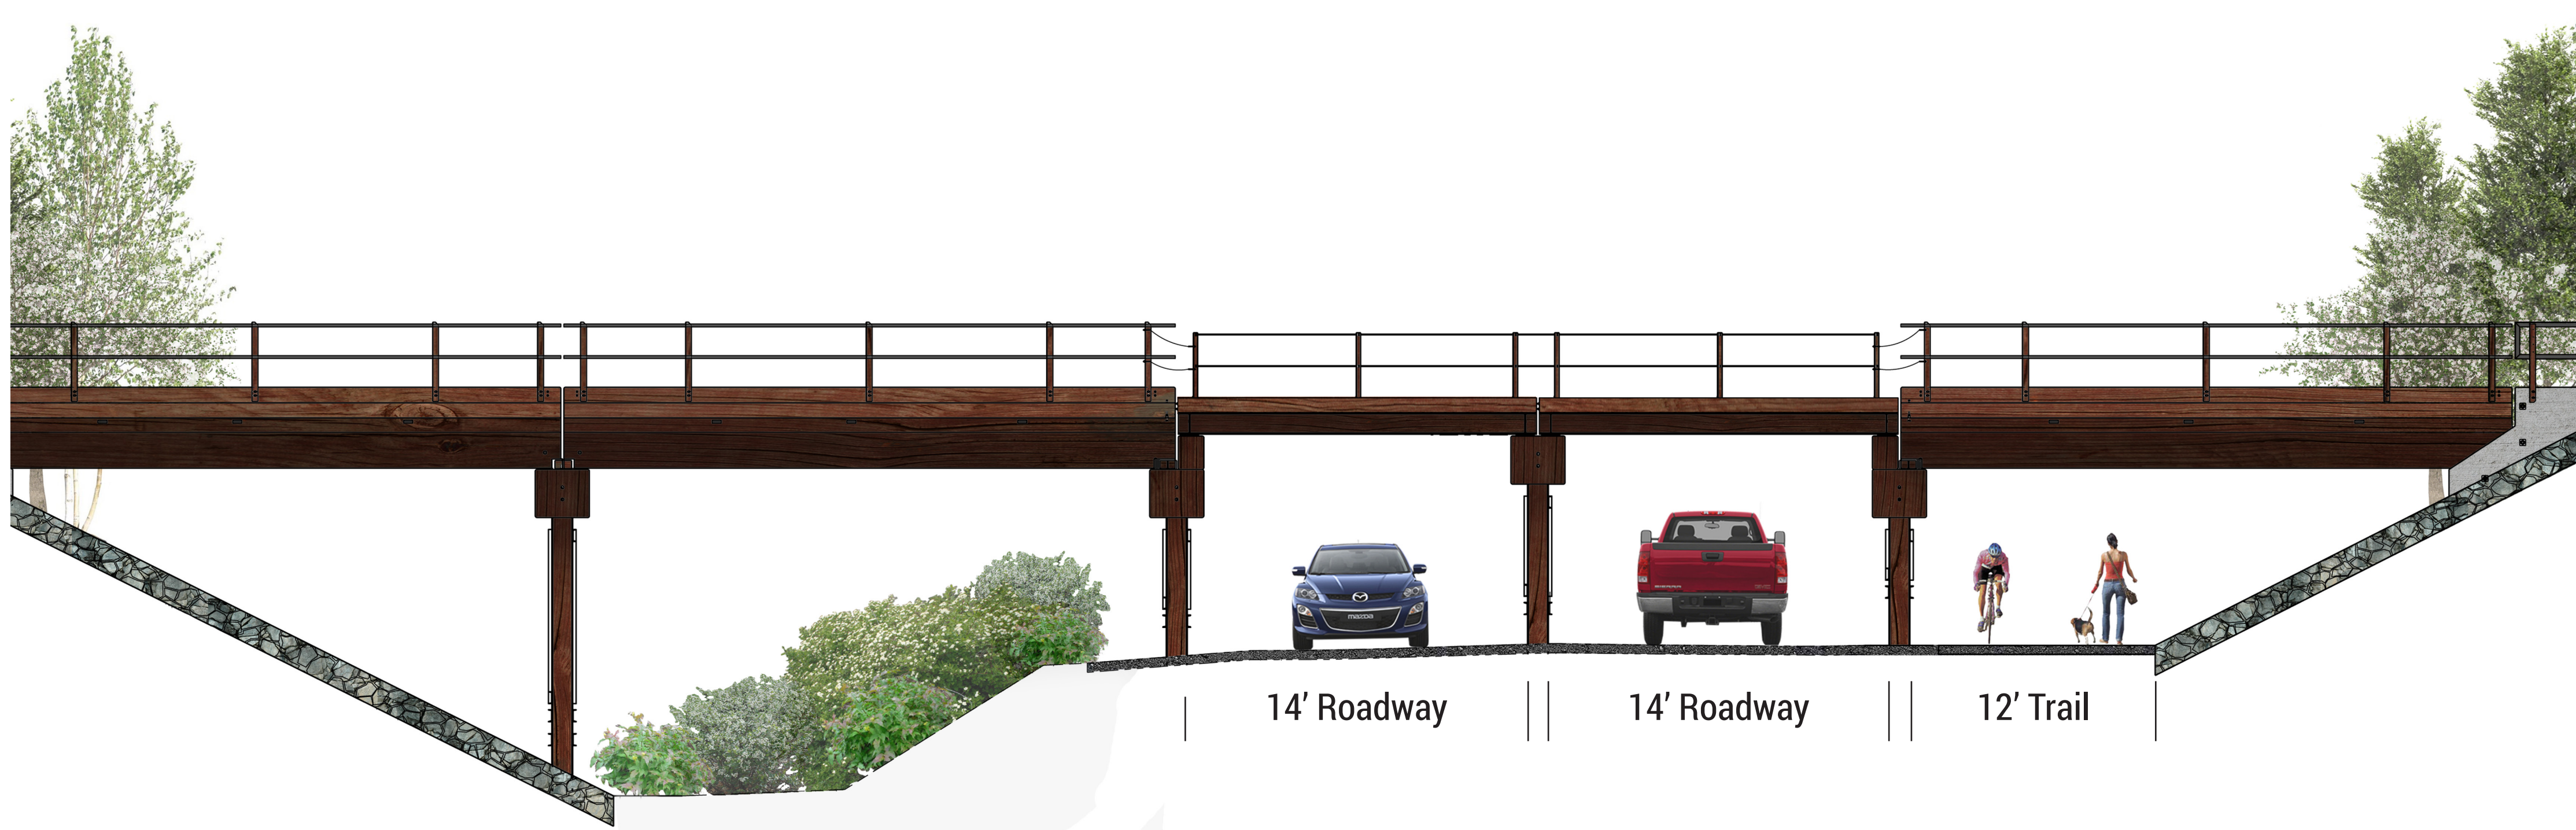

Lilydale - R&R Bridge Section

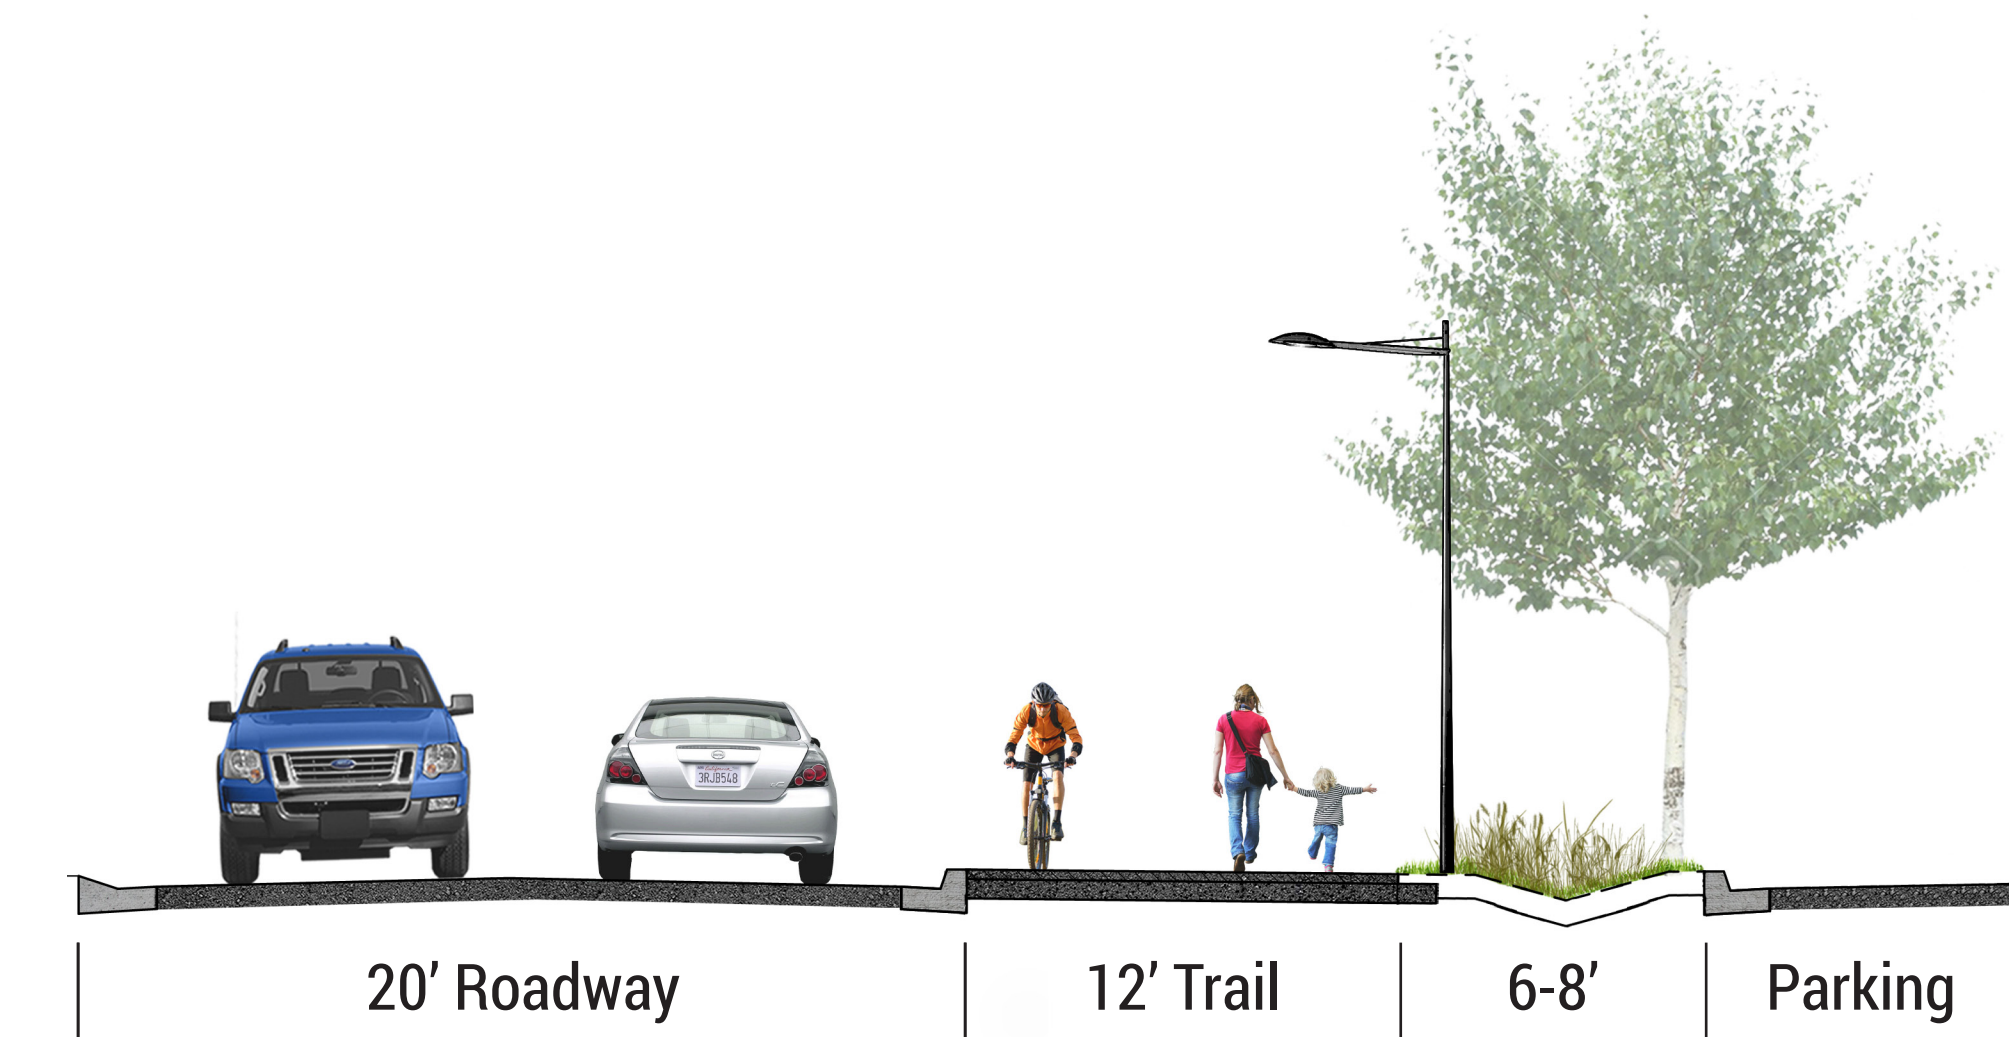

Lilydale - Water Quality Section LW