

PROJECT NAME
Lowertown Ballpark

LOCATION
310 East Fifth Street
Saint Paul, Minnesota
55101

DESIGN ARCHITECT
JULIE SNOW ARCHITECTS, INC.

SPORTS ARCHITECT
AECOM

LANDSCAPE ARCHITECT OF
RECORD
RYAN A+E, INC.

DESIGN LANDSCAPE
ARCHITECT
BOB CLOSE STUDIO, LLC.

CIVIL ENGINEER
RYAN A+E, INC.

STRUCTURAL ENGINEER
ERICKSEN ROED & ASSOCIATES


LIGHTING DESIGN
HENDERSON ENGINEERS, INC.

LIFE SAFTEY CONSULTANT
SUMMIT FIRE CONSULTING


ACCESSIBILITY CONSULTANT
ED ROETHER CONSULTING, LLC.

ISSUE RECORD		
ISSUE #	DATE	DESCRIPTION
B	9/20/2013	SCHEMATIC DESIGN 3.0
C	11/08/2013	60% DD
D	12/13/2013	100% DD


PRELIMINARY
NOT FOR CONSTRUCTION

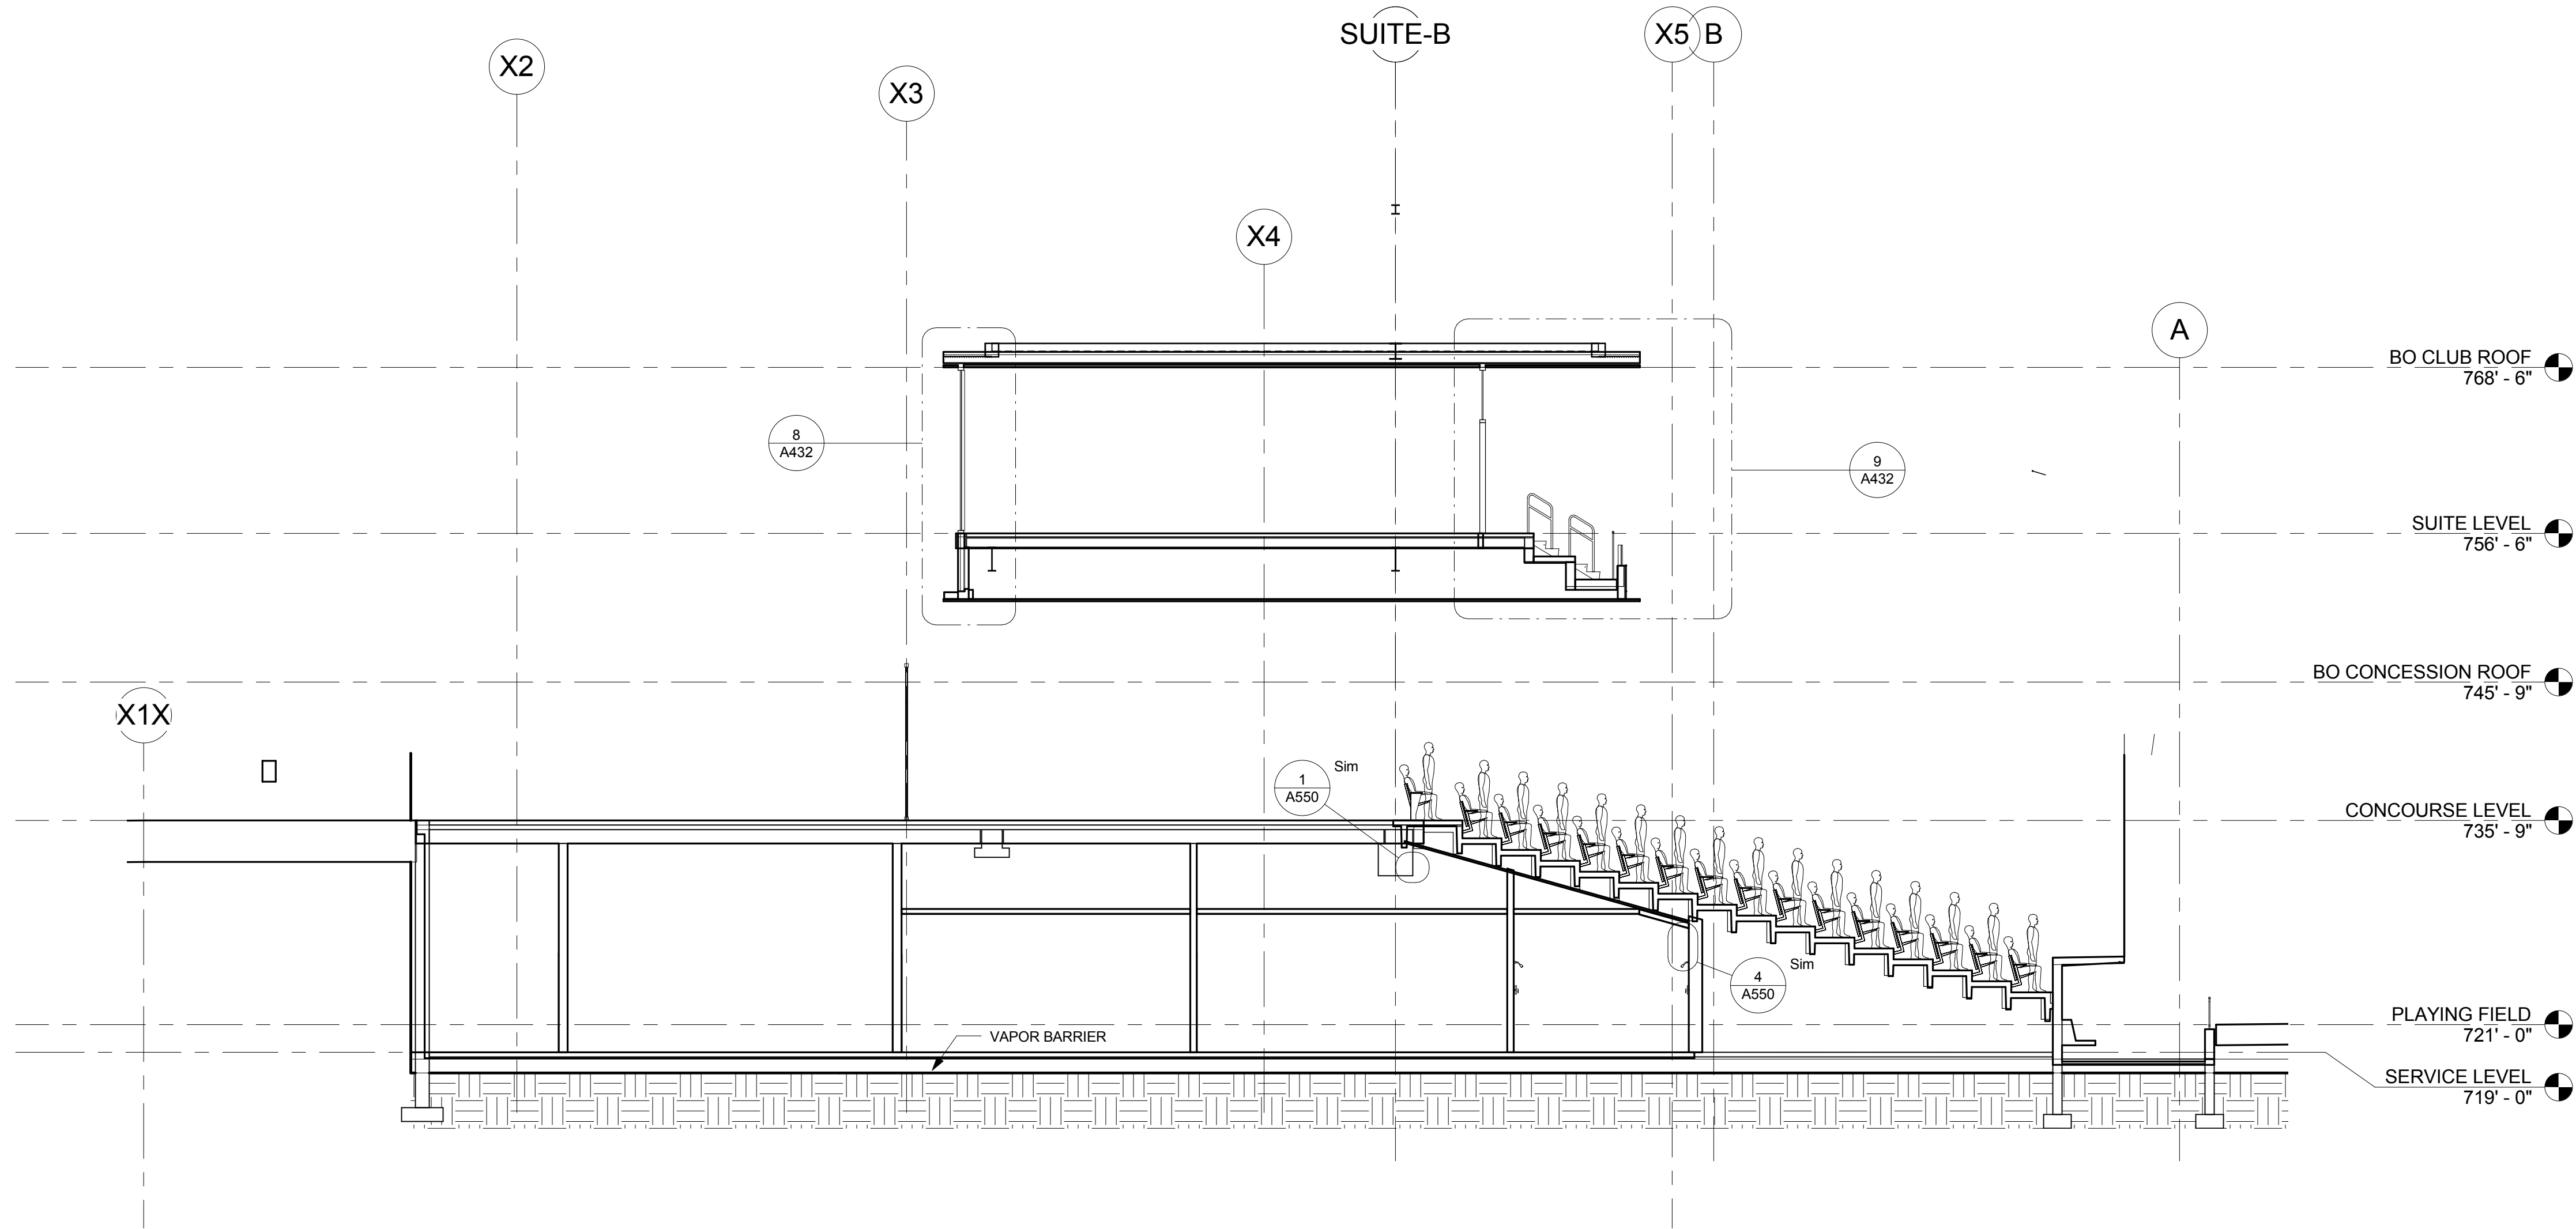

2 SECTION AT PREMIUM ENTRY AND DUGOUT
A411 1/8" = 1'-0"

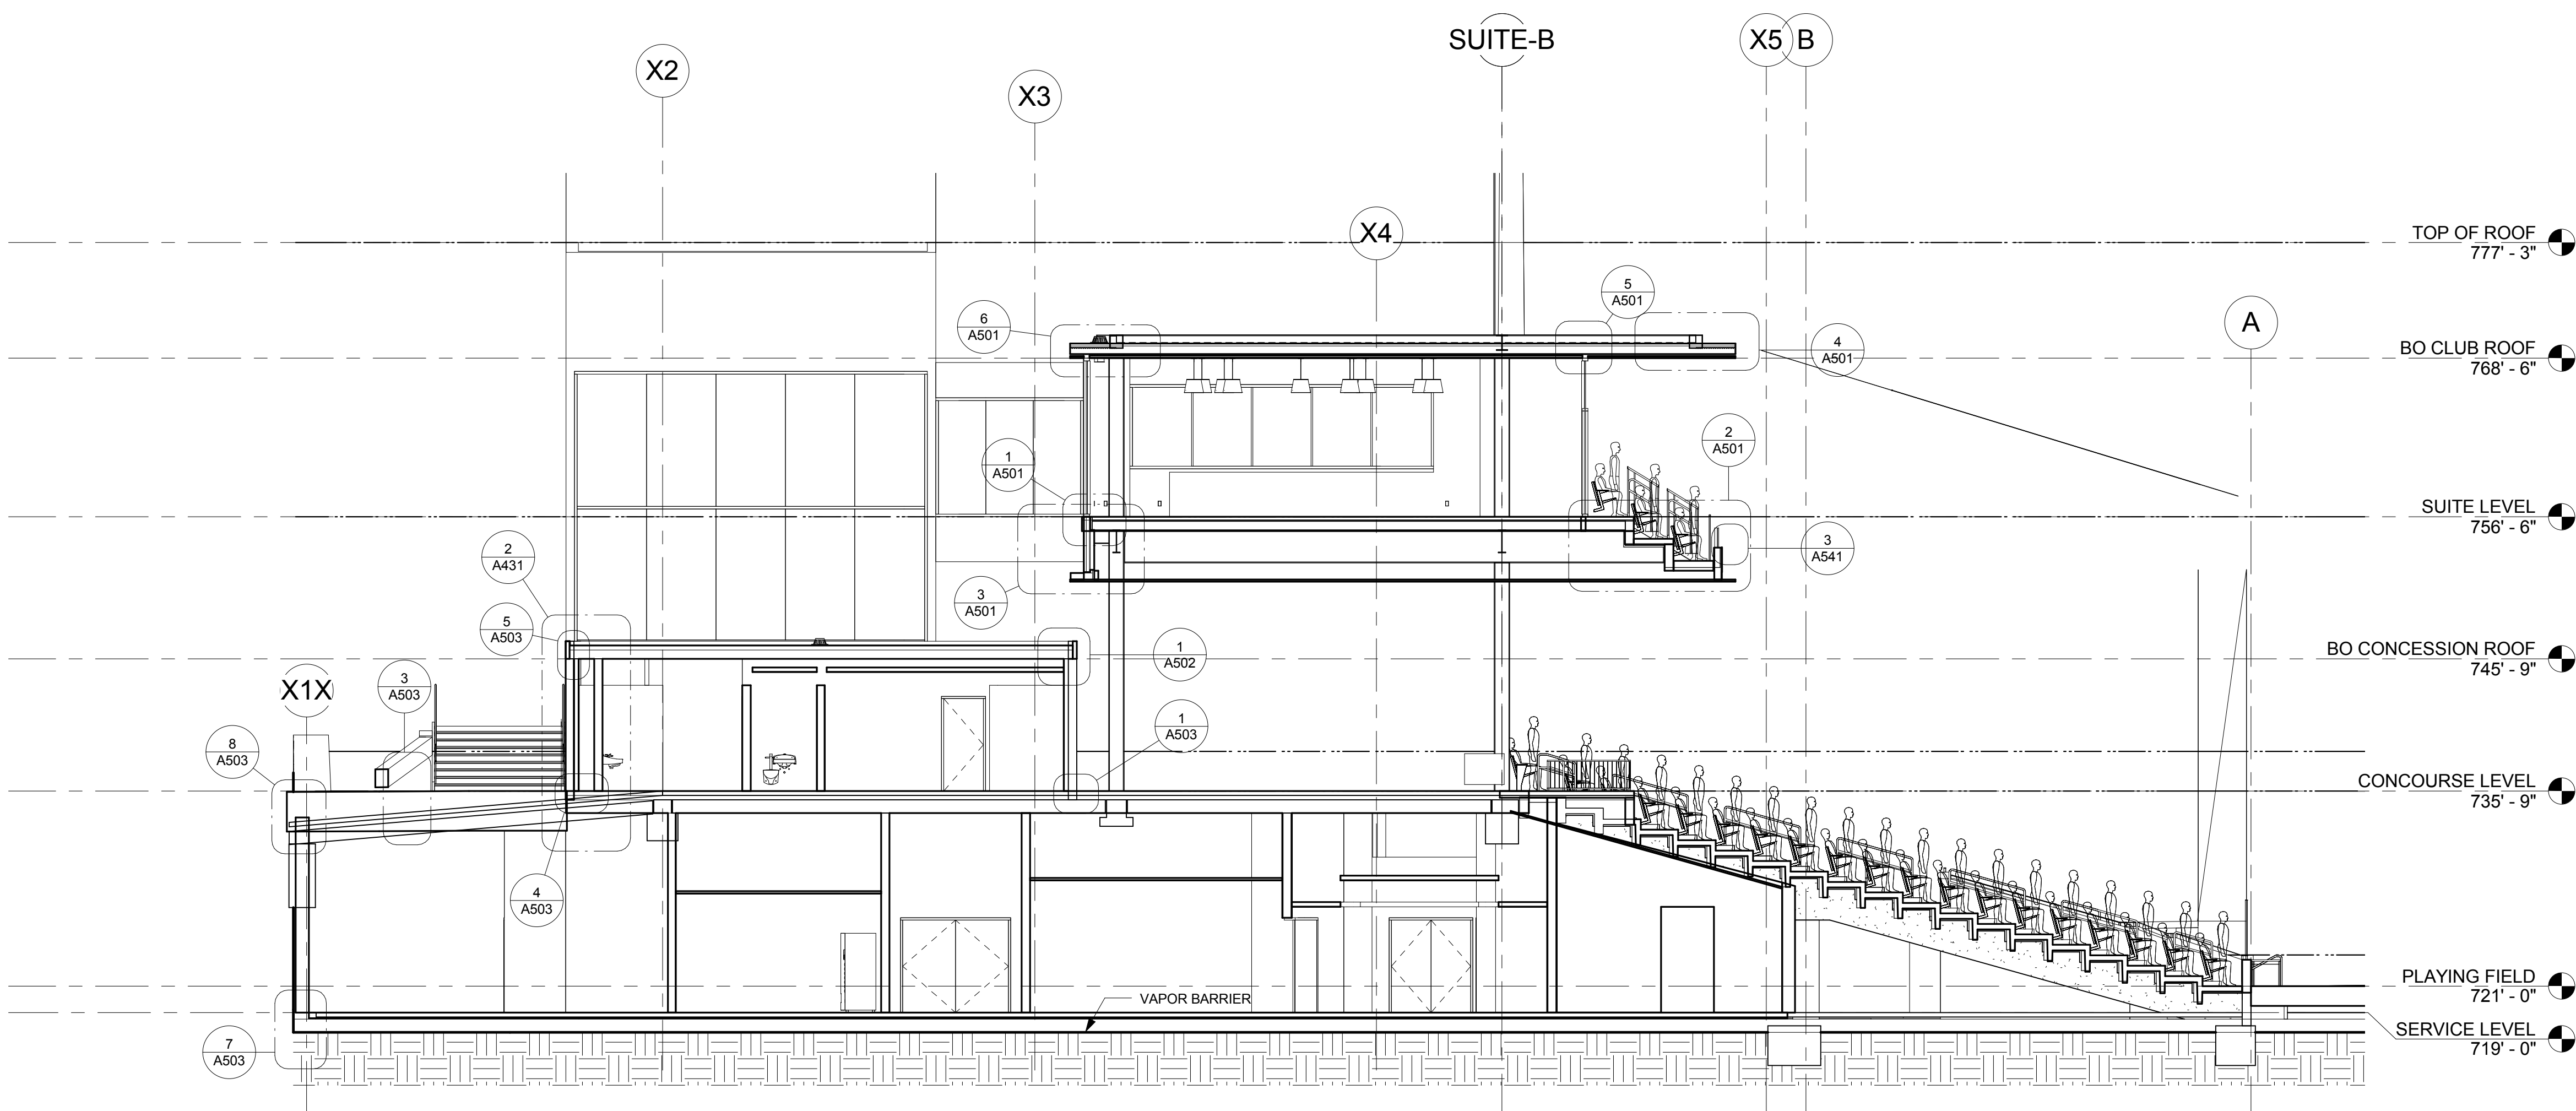

1 SECTION AT WEST RESTROOM AND ADA
A411 1/8" = 1'-0"

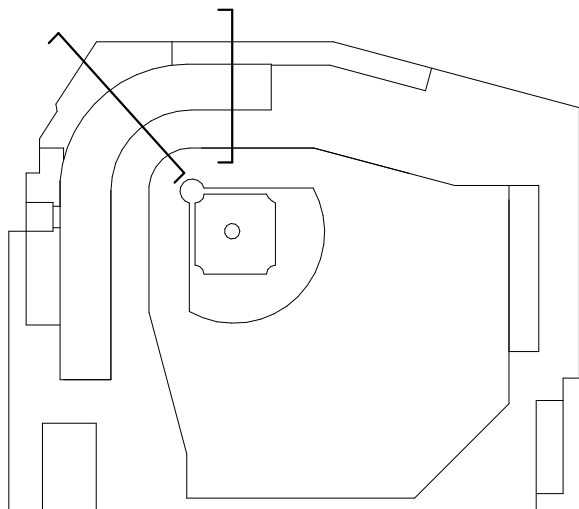

12/15/2013 11:20:27 PM

I hereby certify that this plan, specification, or report was prepared by me or under my direct supervision and that I am a duly Registered Architect under the laws of the State of Minnesota

Name _____

REGISTRATION NO. _____ DATE _____
Number _____ Date _____
© 2013 RYAN A+E, INC.

SHEET TITLE
BUILDING SECTIONS

SHEET NO.

A411

DRAWN BY
AJD
CHECKED BY
LAG

JOB NO.
700064
DATE
12/13/2013