



Robert St. S - Sanitary Area Map

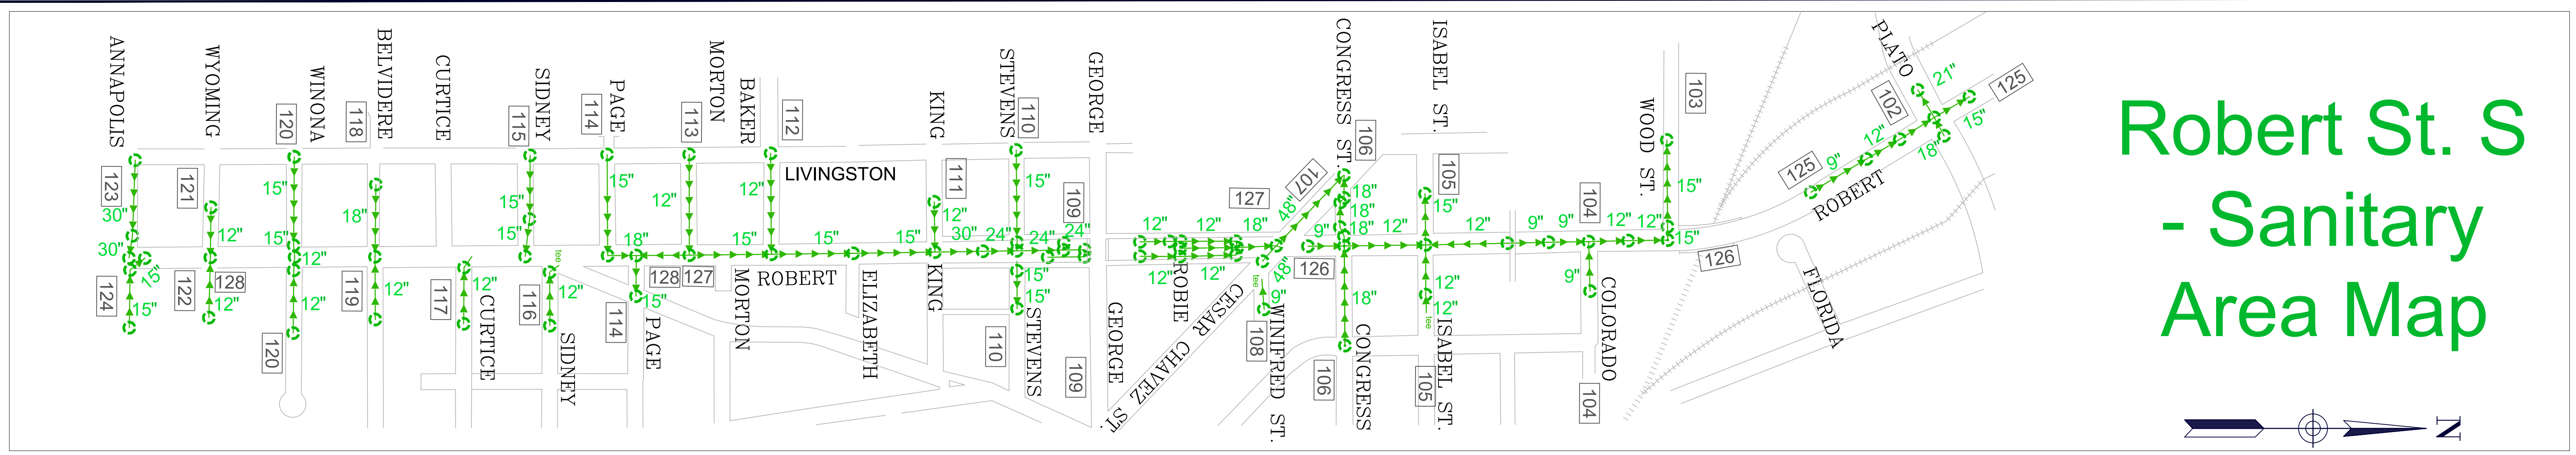

Robert St. S - Storm Area Map

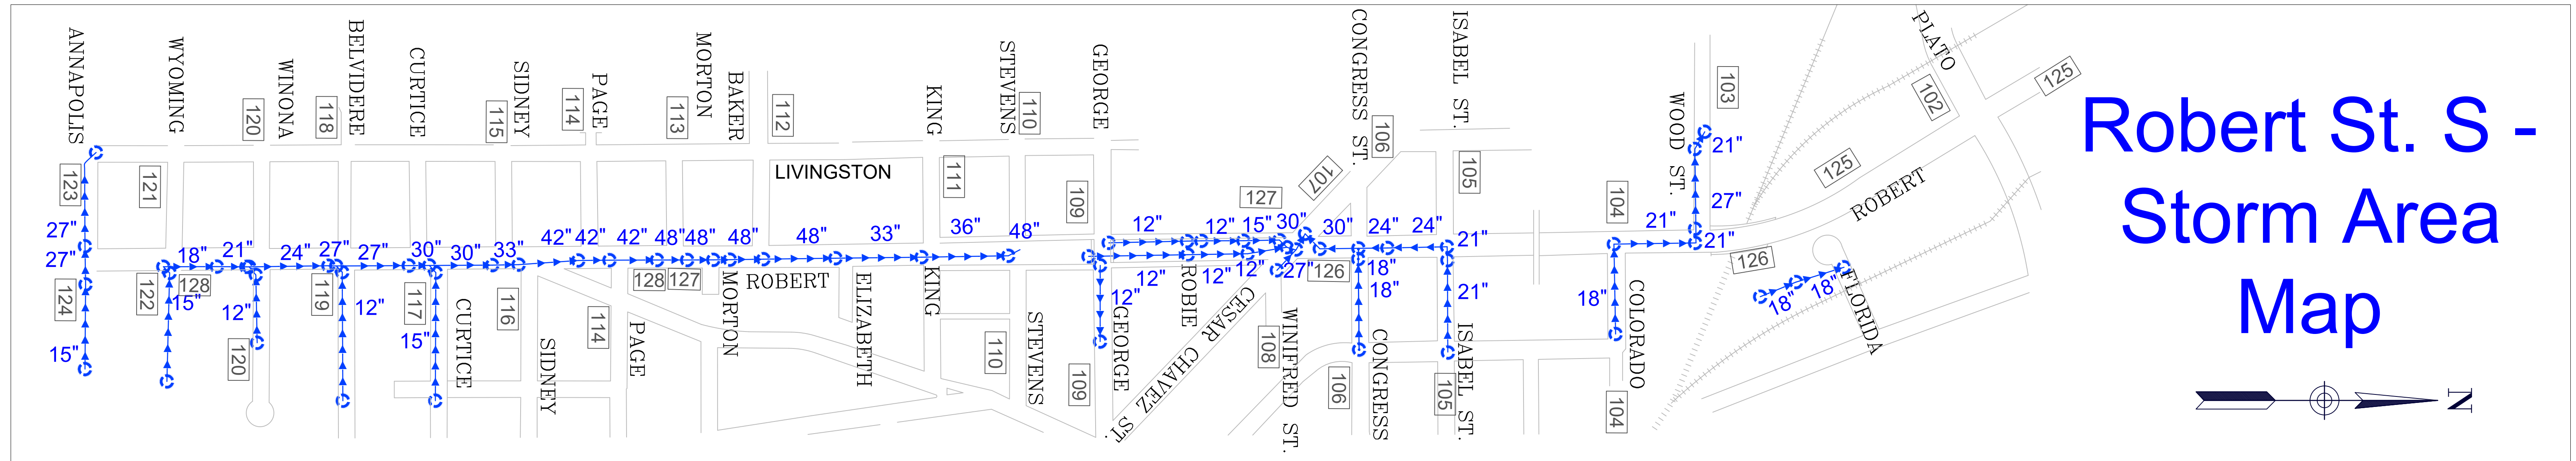

Prepared by THE SEWER DESIGN DIVISION for the City of St. Paul Department of Public Works

2024 Citywide Sewer Cleaning and TV Inspection Projects

DESIGNED	JK	REVISIONS
DRAWN	JK	
APPROVED	GCD	

PROJECT	24-0003	CAD LOCATION
DRAWER	XXXX	Z:\sewers\projects\2024\Sewer Cleaning And Telespicing\2024 Citywide Sewer Cleaning And Telespicing\Robert Street\Robert Street Area Map.dwg
DWG NO.	XXXX	DRAWN ON: 5/21/2024 SHEET NO. 05 OF 155 SHEETS

STRIP MAP
Robert Street