


CONSTRUCTION PLAN

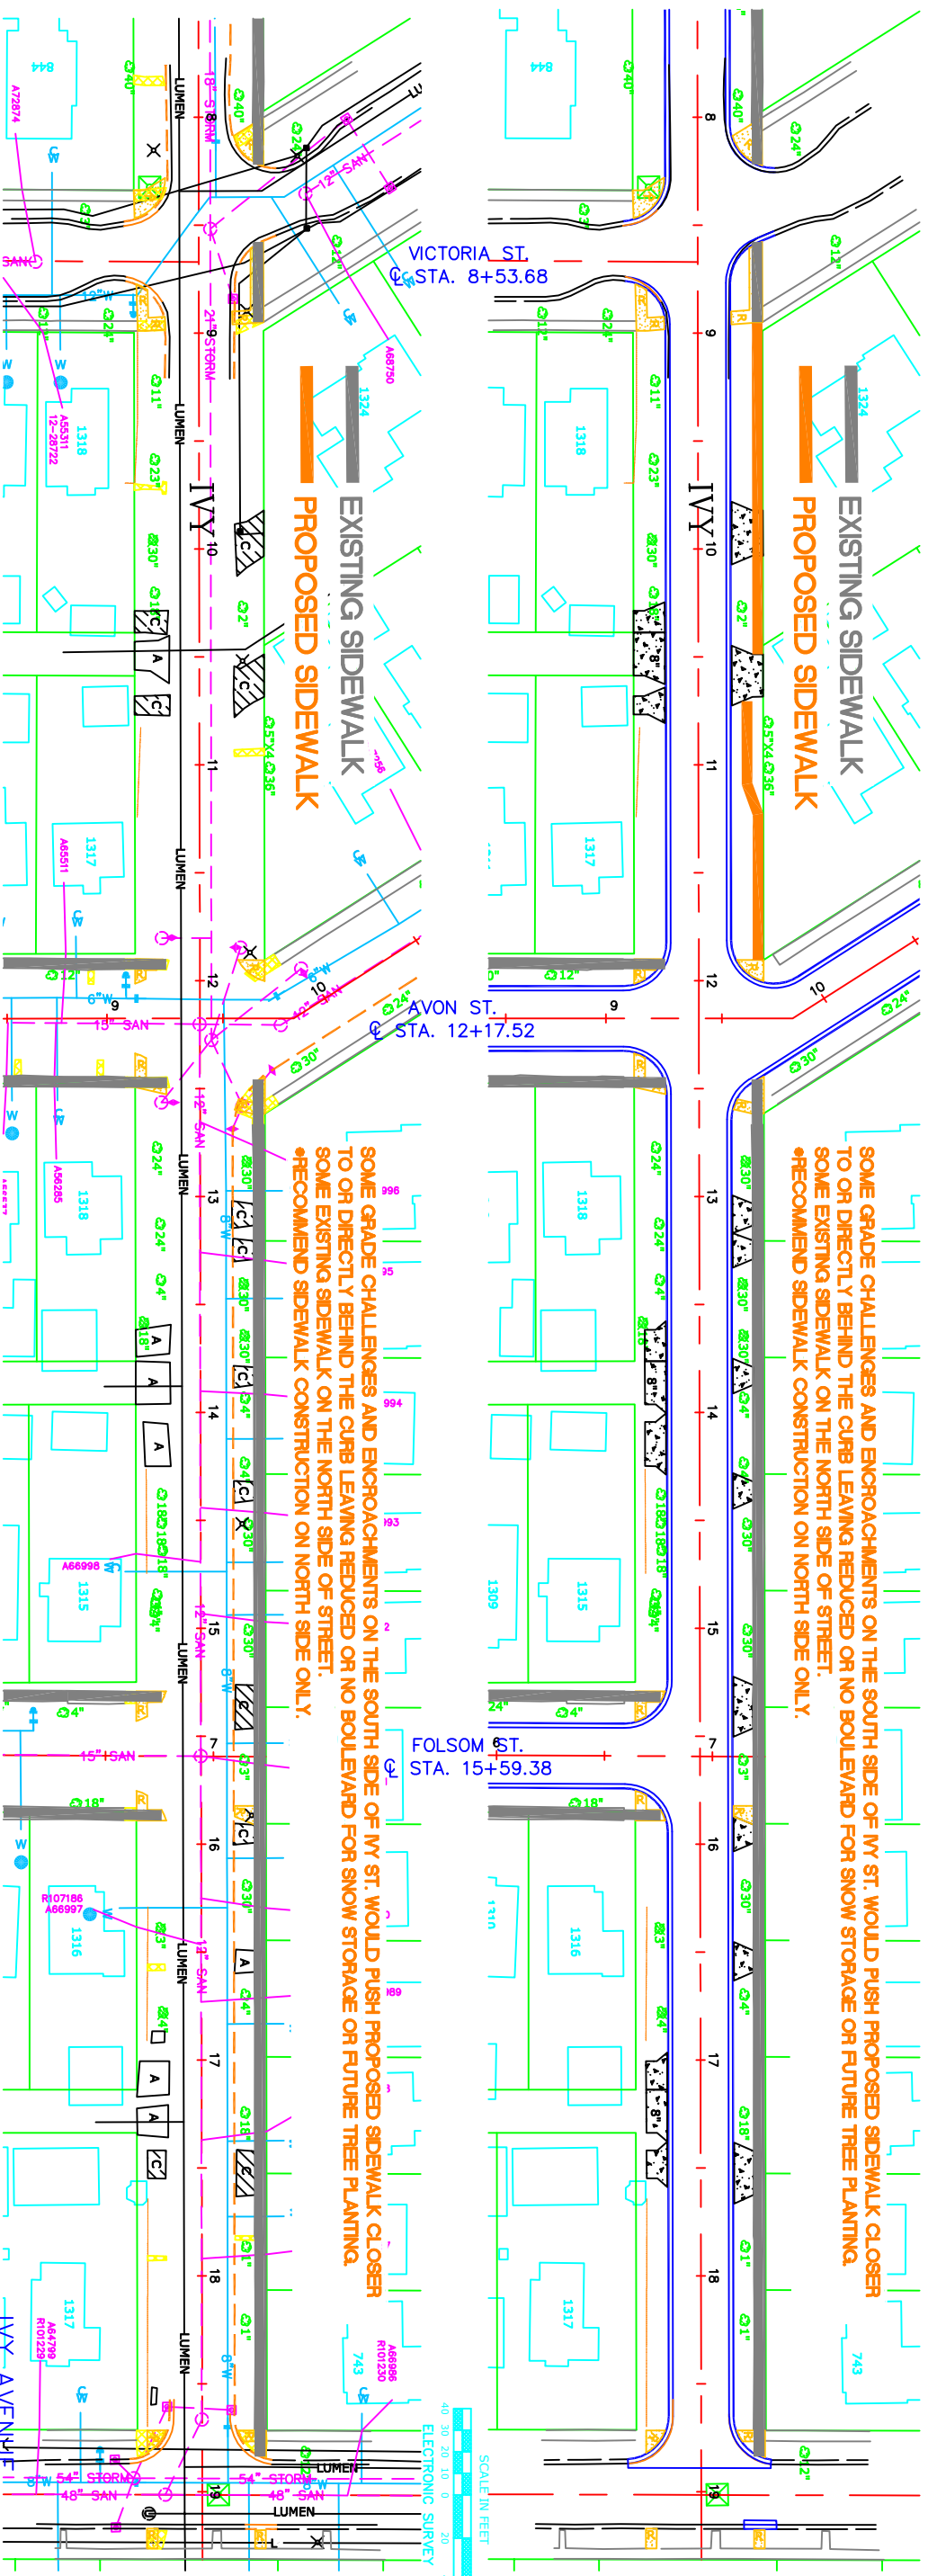

EXISTING AND REMOVAL PLAN

Victoria Folsom

